


- 1 BEDROOM
- 2 BEDROOM
- 3 BEDROOM
- STUDIO

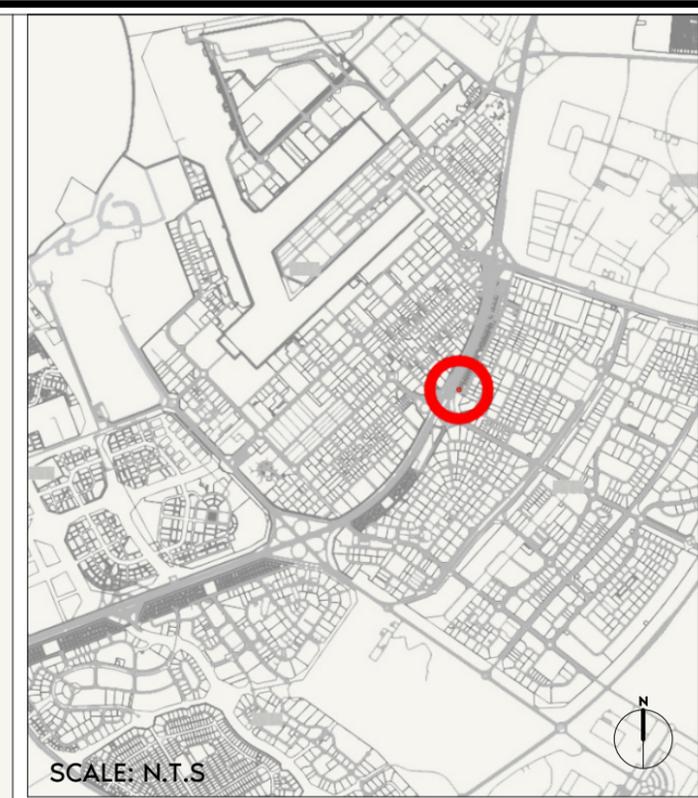

SCALE: N.T.S

SCALE: N.T.S

**AZIZI ABRAHAM**

FLOOR NO:  
**2ND, 3RD, 4TH, 6TH TO  
 8TH, 10TH TO 12TH &  
 14TH TO 16TH FLOOR  
 PLAN**

UNIT TYPE:  
**APARTMENTS**

**DISCLAIMER:**  
 THE COLORED MARKETING FLOOR PLANS PROVIDED BY THE DEVELOPER ARE FOR ILLUSTRATIVE PURPOSES ONLY. ACTUAL DIMENSIONS, LAYOUT, AND FINISHES MAY VARY FROM THOSE DEPICTED IN THE PLANS. FURNITURE, FIXTURES, AND EQUIPMENT SHOWN IN THE PLANS ARE FOR DECORATIVE PURPOSES ONLY AND ARE NOT INCLUDED IN THE PURCHASE OR LEASE OF THE PROPERTY. THE DEVELOPER RESERVES THE RIGHT TO MAKE MODIFICATIONS, REVISIONS, AND CHANGES TO THE FLOOR PLANS, SPECIFICATIONS, AND FEATURES WITHOUT PRIOR NOTICE.

PROJECT NAME / BUILDING:  
**DJAZ001**

SHEET SIZE A3 | DRAWN : | AUTHOR REVIEWED : | CHECKED/APPROVED : | APPROVER :