


SCALE: N.T.S

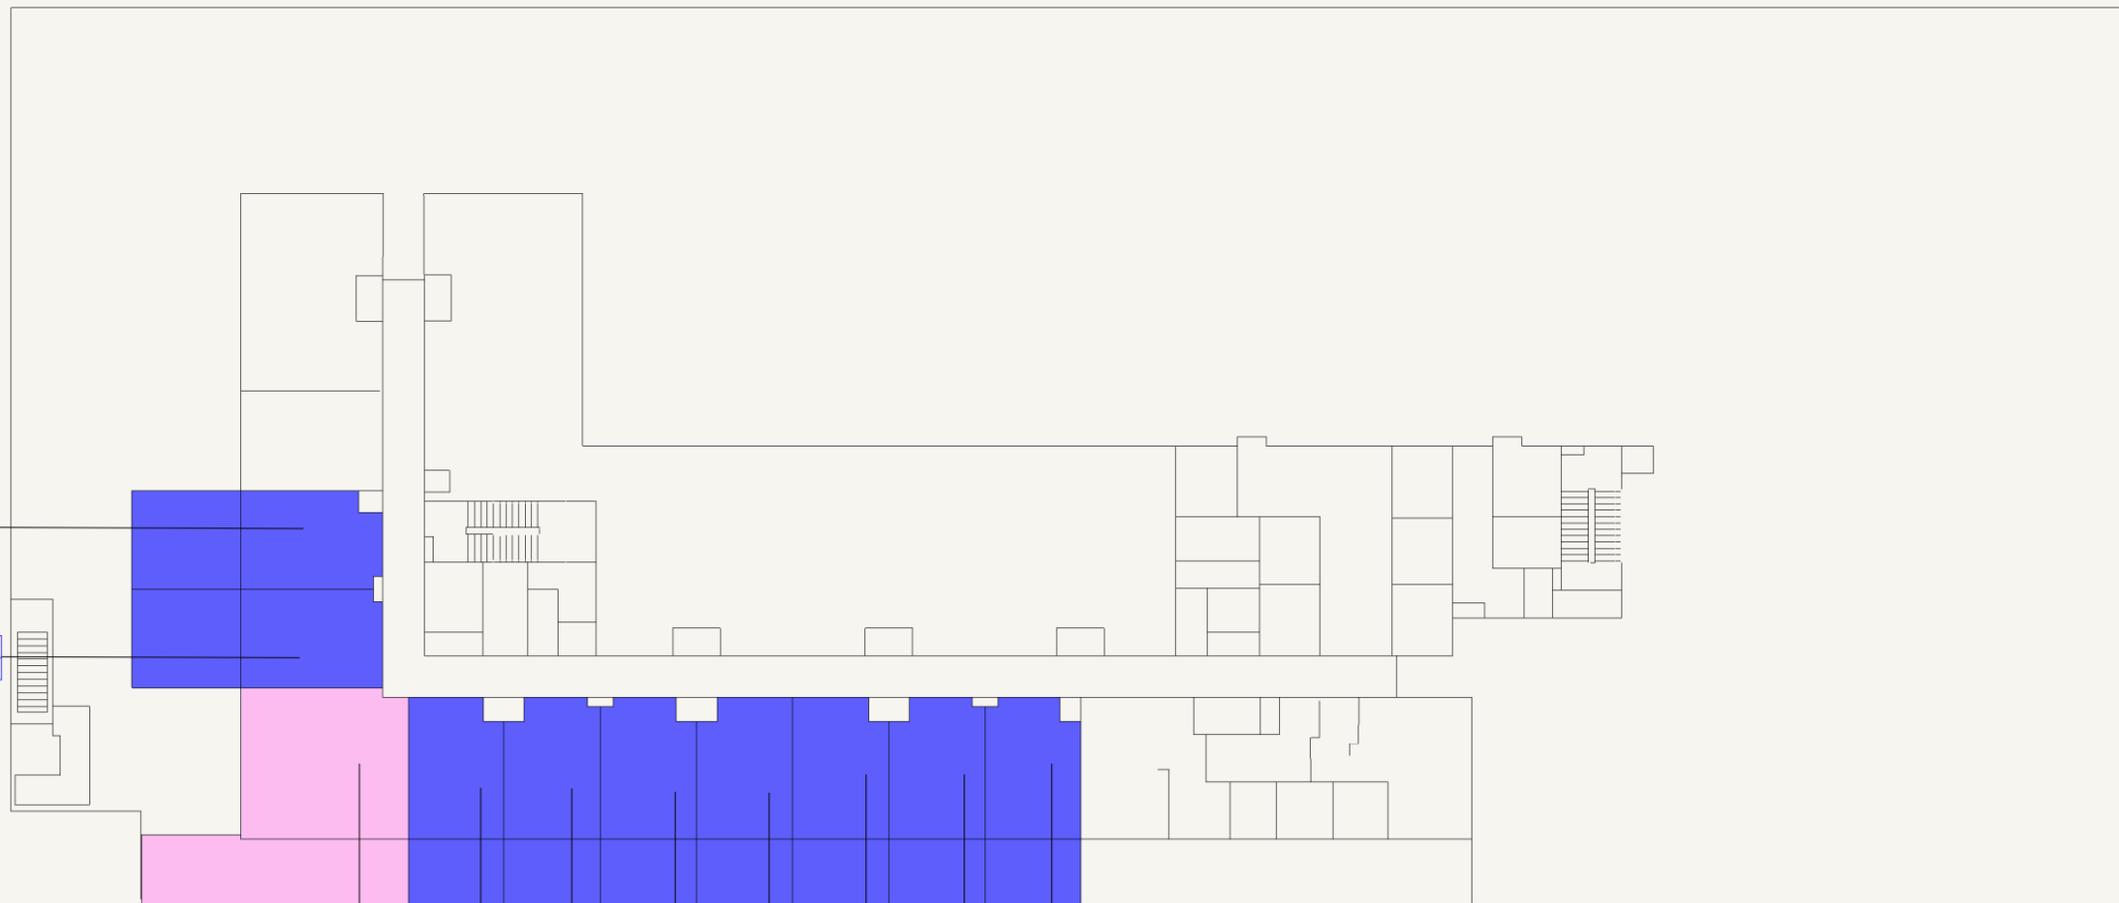

110  
STD T-01H

109  
STD T-01H

108  
1BR T-02A

107  
STD T-01G

106  
STD T-01K

106  
STD T-01K

104  
STD T-01K

103  
STD T-01K

102  
STD T-01K

101  
STD T-01K

- STUDIO
- 1 BEDROOM
- PENTHOUSE




FLOOR NO:  
1ST FLOOR PLAN

UNIT TYPE:  
APARTMENTS


**DISCLAIMER:**  
THE COLORED MARKETING FLOOR PLANS PROVIDED BY THE DEVELOPER ARE FOR ILLUSTRATIVE PURPOSES ONLY. ACTUAL DIMENSIONS, LAYOUT, AND FINISHES MAY VARY FROM THOSE DEPICTED IN THE PLANS. FURNITURE, FIXTURES, AND EQUIPMENT SHOWN IN THE PLANS ARE FOR DECORATIVE PURPOSES ONLY AND ARE NOT INCLUDED IN THE PURCHASE OR LEASE OF THE PROPERTY. THE DEVELOPER RESERVES THE RIGHT TO MAKE MODIFICATIONS, REVISIONS, AND CHANGES TO THE FLOOR PLANS, SPECIFICATIONS, AND FEATURES WITHOUT PRIOR NOTICE.

PROJECT NAME / BUILDING:  
JADAF / PROJECT 09

DRAWN: NC REVIEWED: MC APPROVED: DP SHEET SIZE A3

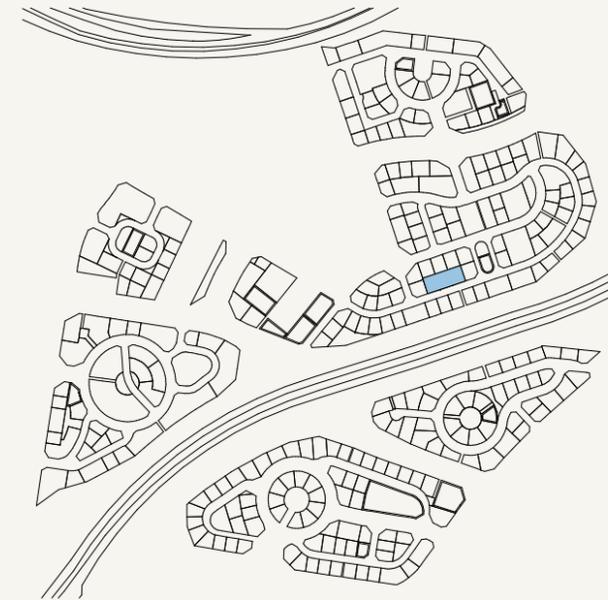

SCALE: N.T.S

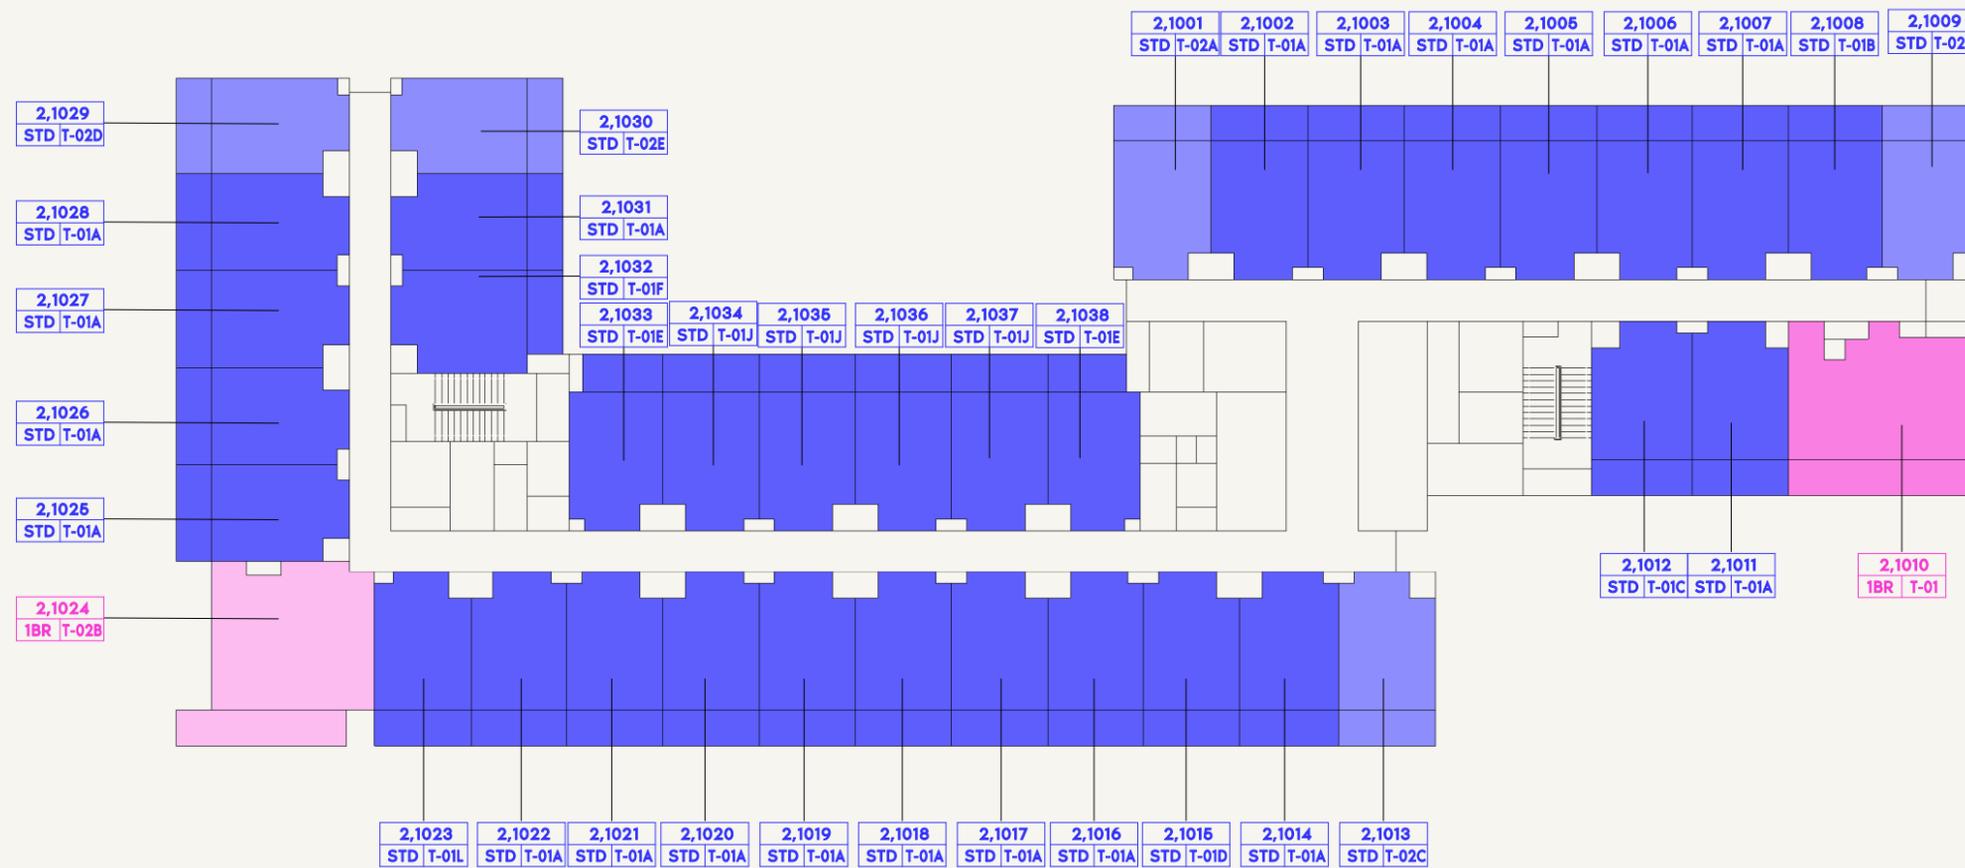

- STUDIO
- 1 BEDROOM
- PENTHOUSE




FLOOR NO:  
2ND&10TH FLOOR PLAN


UNIT TYPE:  
APARTMENTS

**DISCLAIMER:**  
THE COLORED MARKETING FLOOR PLANS PROVIDED BY THE DEVELOPER ARE FOR ILLUSTRATIVE PURPOSES ONLY. ACTUAL DIMENSIONS, LAYOUT, AND FINISHES MAY VARY FROM THOSE DEPICTED IN THE PLANS. FURNITURE, FIXTURES, AND EQUIPMENT SHOWN IN THE PLANS ARE FOR DECORATIVE PURPOSES ONLY AND ARE NOT INCLUDED IN THE PURCHASE OR LEASE OF THE PROPERTY. THE DEVELOPER RESERVES THE RIGHT TO MAKE MODIFICATIONS, REVISIONS, AND CHANGES TO THE FLOOR PLANS, SPECIFICATIONS, AND FEATURES WITHOUT PRIOR NOTICE.


PROJECT NAME / BUILDING:  
JADAF / PROJECT 09

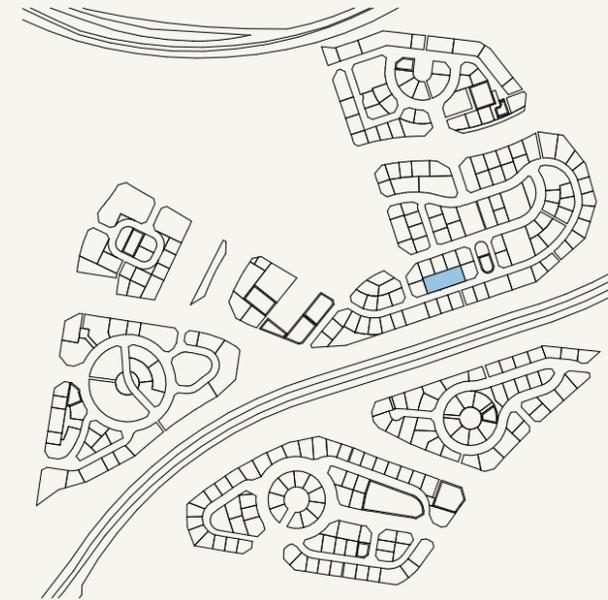

SCALE: N.T.S

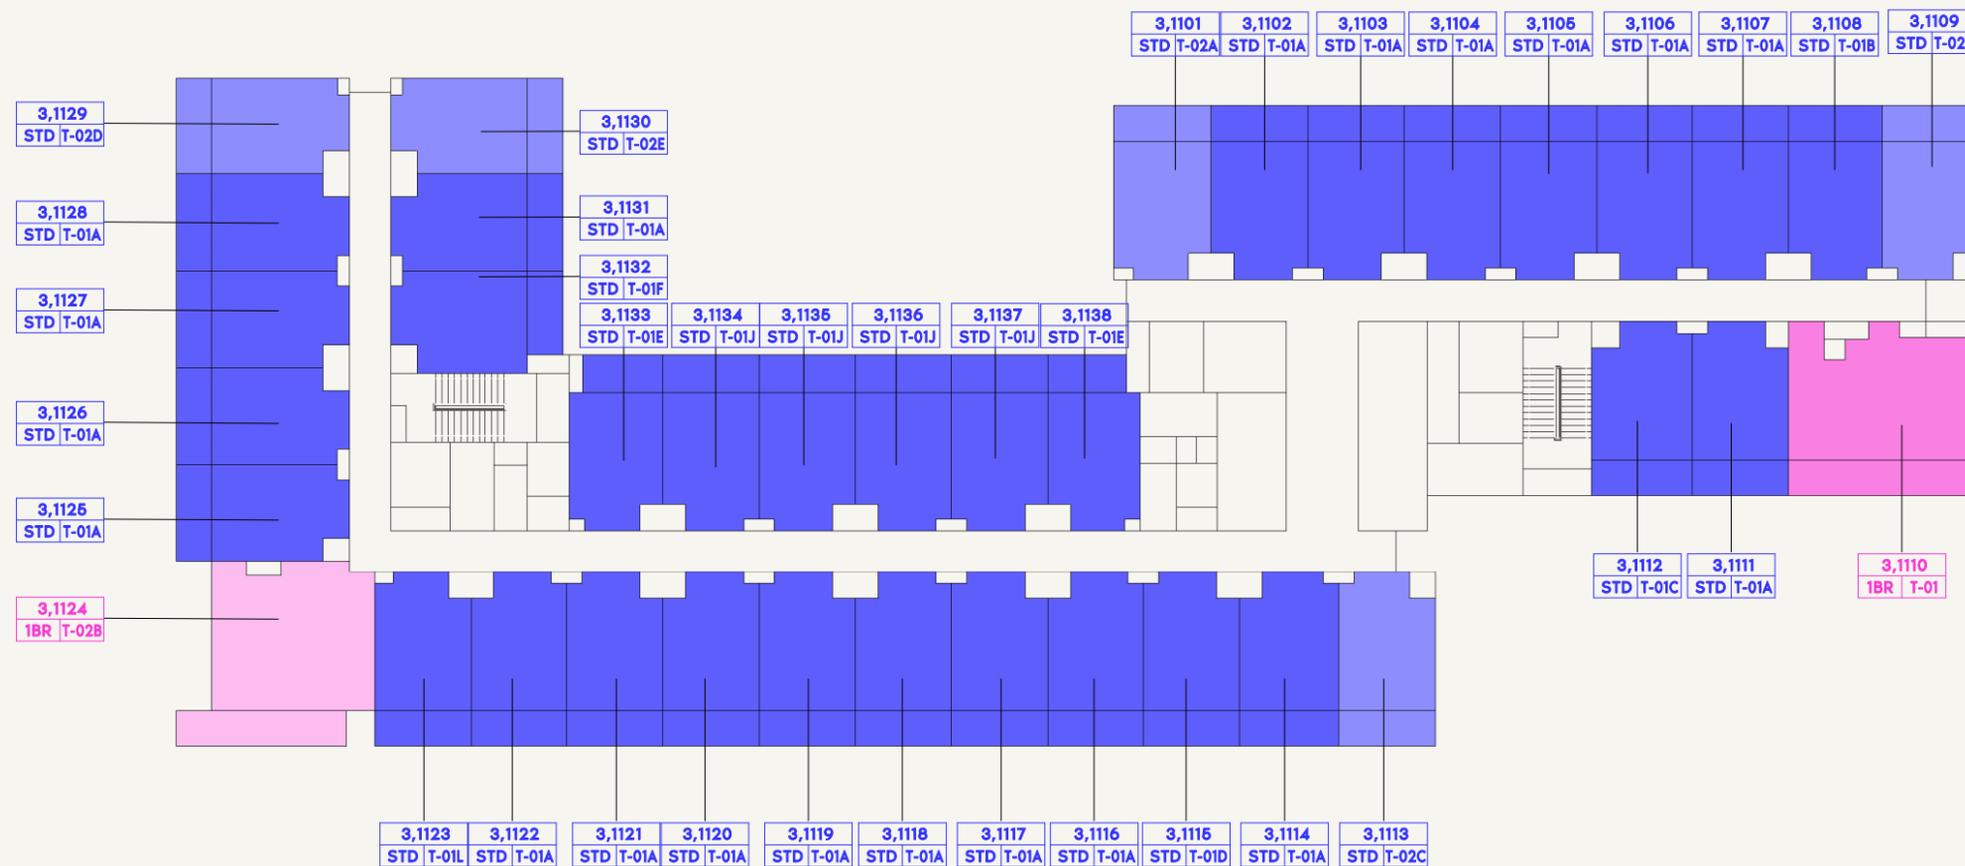

- STUDIO
- 1 BEDROOM
- PENTHOUSE

 


FLOOR NO:  
3RD & 11TH FLOOR PLAN

UNIT TYPE:  
APARTMENTS


**DISCLAIMER:**  
THE COLORED MARKETING FLOOR PLANS PROVIDED BY THE DEVELOPER ARE FOR ILLUSTRATIVE PURPOSES ONLY. ACTUAL DIMENSIONS, LAYOUT, AND FINISHES MAY VARY FROM THOSE DEPICTED IN THE PLANS. FURNITURE, FIXTURES, AND EQUIPMENT SHOWN IN THE PLANS ARE FOR DECORATIVE PURPOSES ONLY AND ARE NOT INCLUDED IN THE PURCHASE OR LEASE OF THE PROPERTY. THE DEVELOPER RESERVES THE RIGHT TO MAKE MODIFICATIONS, REVISIONS, AND CHANGES TO THE FLOOR PLANS, SPECIFICATIONS, AND FEATURES WITHOUT PRIOR NOTICE.

PROJECT NAME / BUILDING:  
JADAF / PROJECT 09

DRAWN: NC REVIEWED: MC APPROVED: DP SHEET SIZE A3

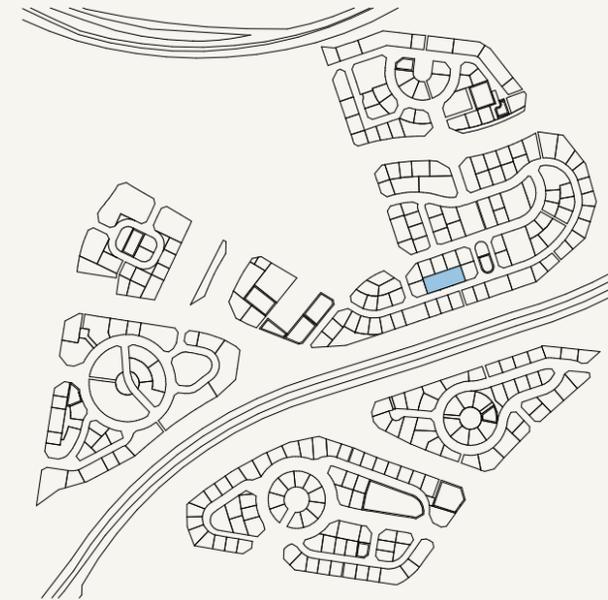

SCALE: N.T.S

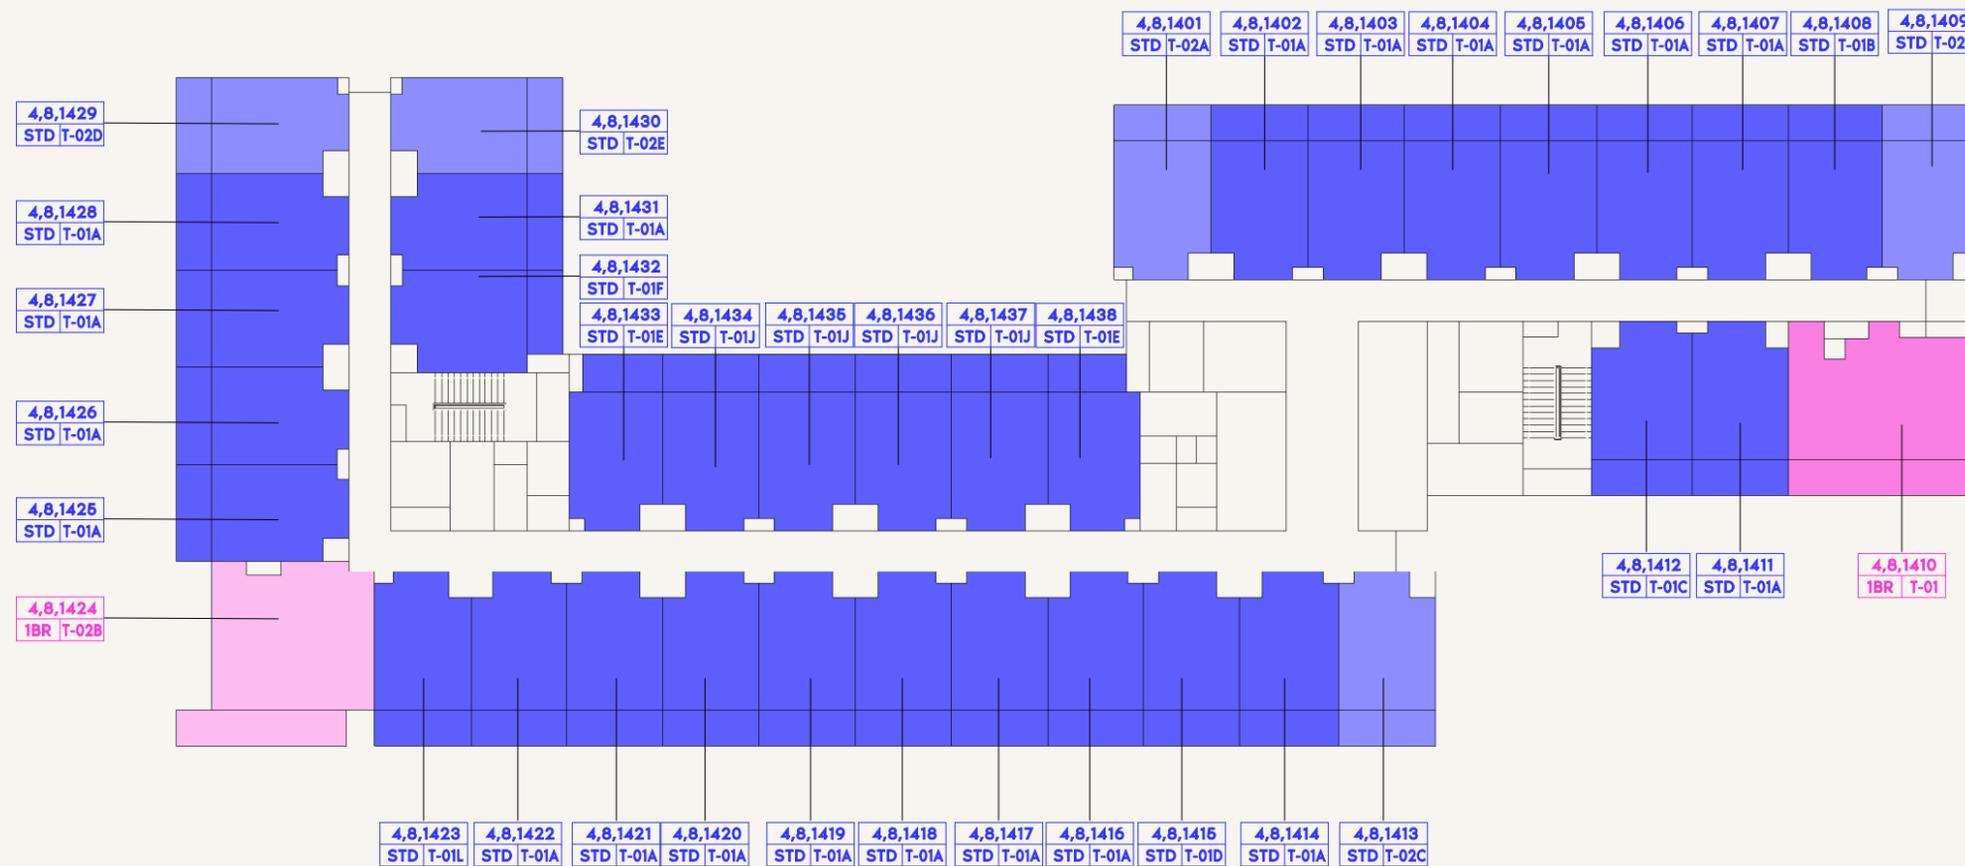

- STUDIO
- 1 BEDROOM
- PENTHOUSE




FLOOR NO:  
4TH&8TH&14TH FLOOR  
PLAN

UNIT TYPE:  
APARTMENTS

DISCLAIMER:  
THE COLORED MARKETING FLOOR PLANS PROVIDED BY THE DEVELOPER ARE FOR ILLUSTRATIVE PURPOSES ONLY. ACTUAL DIMENSIONS, LAYOUT, AND FINISHES MAY VARY FROM THOSE DEPICTED IN THE PLANS. FURNITURE, FIXTURES, AND EQUIPMENT SHOWN IN THE PLANS ARE FOR DECORATIVE PURPOSES ONLY AND ARE NOT INCLUDED IN THE PURCHASE OR LEASE OF THE PROPERTY. THE DEVELOPER RESERVES THE RIGHT TO MAKE MODIFICATIONS, REVISIONS, AND CHANGES TO THE FLOOR PLANS, SPECIFICATIONS, AND FEATURES WITHOUT PRIOR NOTICE.


PROJECT NAME / BUILDING:  
JADAF / PROJECT 09

DRAWN: NC REVIEWED: MC APPROVED: DP SHEET SIZE A3

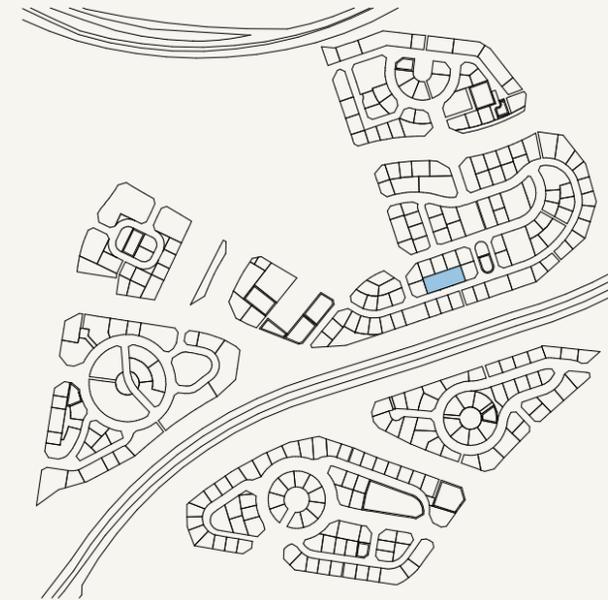


SCALE: N.T.S

**ALL UNITS ON THE 15TH FLOOR ARE ON HOLD**

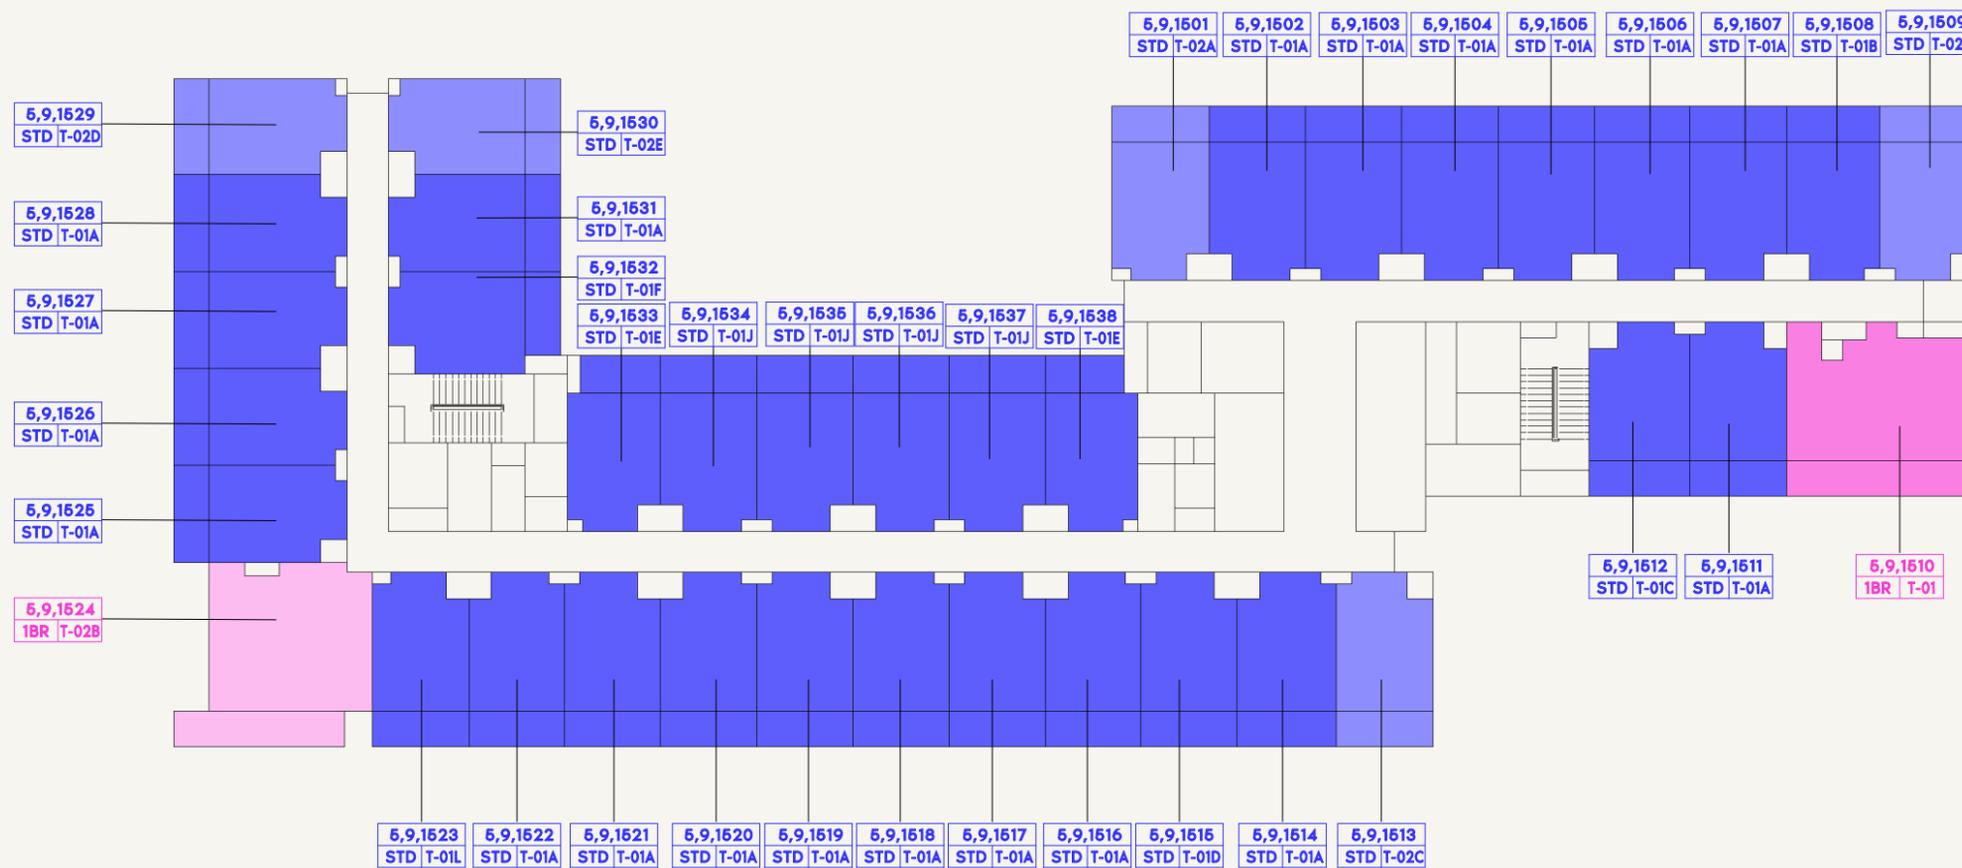

- STUDIO
- 1 BEDROOM
- PENTHOUSE

 


FLOOR NO:  
**5TH&9TH&15TH FLOOR**  
PLAN

UNIT TYPE:  
**APARTMENTS**


**DISCLAIMER:**  
THE COLORED MARKETING FLOOR PLANS PROVIDED BY THE DEVELOPER ARE FOR ILLUSTRATIVE PURPOSES ONLY. ACTUAL DIMENSIONS, LAYOUT, AND FINISHES MAY VARY FROM THOSE DEPICTED IN THE PLANS. FURNITURE, FIXTURES, AND EQUIPMENT SHOWN IN THE PLANS ARE FOR DECORATIVE PURPOSES ONLY AND ARE NOT INCLUDED IN THE PURCHASE OR LEASE OF THE PROPERTY. THE DEVELOPER RESERVES THE RIGHT TO MAKE MODIFICATIONS, REVISIONS, AND CHANGES TO THE FLOOR PLANS, SPECIFICATIONS, AND FEATURES WITHOUT PRIOR NOTICE.

PROJECT NAME / BUILDING:  
**JADAF / PROJECT 09**

DRAWN: NC REVIEWED: MC APPROVED: DP SHEET SIZE A3

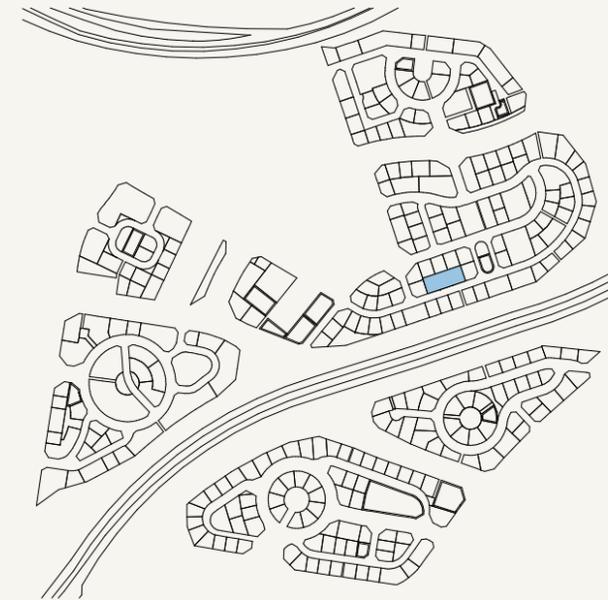

SCALE: N.T.S

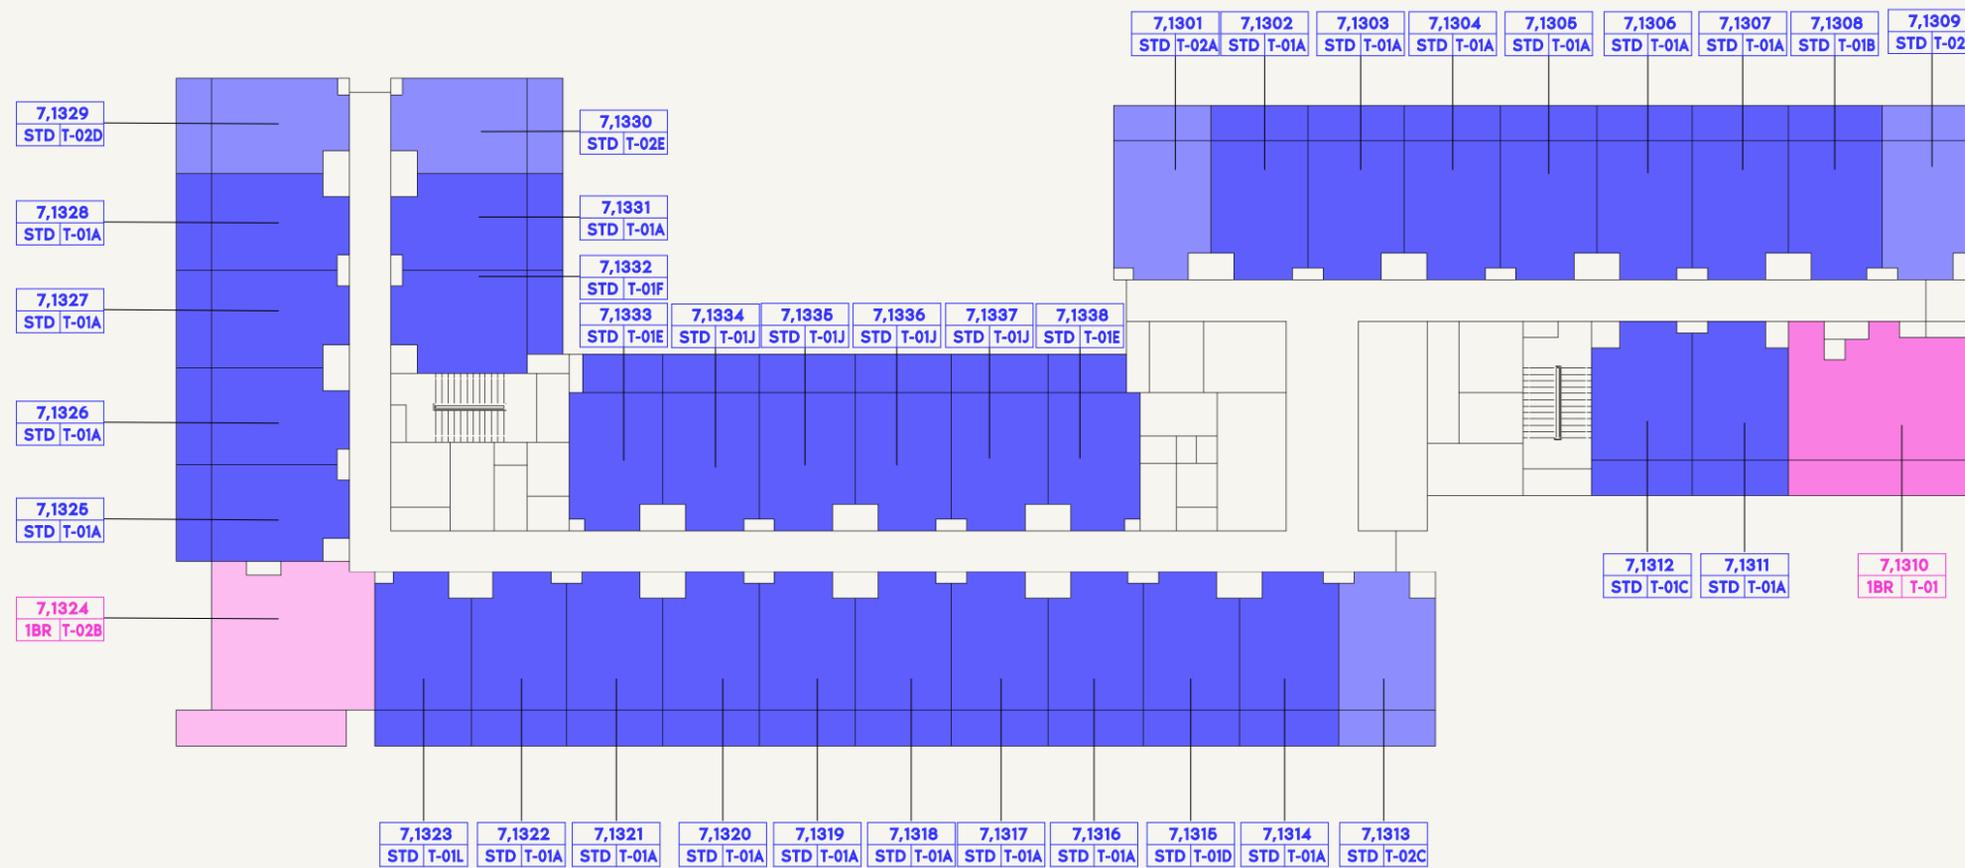

- STUDIO
- 1 BEDROOM
- PENTHOUSE




FLOOR NO:  
7TH&13TH FLOOR PLAN

UNIT TYPE:  
APARTMENTS


**DISCLAIMER:**  
THE COLORED MARKETING FLOOR PLANS PROVIDED BY THE DEVELOPER ARE FOR ILLUSTRATIVE PURPOSES ONLY. ACTUAL DIMENSIONS, LAYOUT, AND FINISHES MAY VARY FROM THOSE DEPICTED IN THE PLANS. FURNITURE, FIXTURES, AND EQUIPMENT SHOWN IN THE PLANS ARE FOR DECORATIVE PURPOSES ONLY AND ARE NOT INCLUDED IN THE PURCHASE OR LEASE OF THE PROPERTY. THE DEVELOPER RESERVES THE RIGHT TO MAKE MODIFICATIONS, REVISIONS, AND CHANGES TO THE FLOOR PLANS, SPECIFICATIONS, AND FEATURES WITHOUT PRIOR NOTICE.

PROJECT NAME / BUILDING:  
JADAF / PROJECT 09

DRAWN: NC REVIEWED: MC APPROVED: DP SHEET SIZE A3

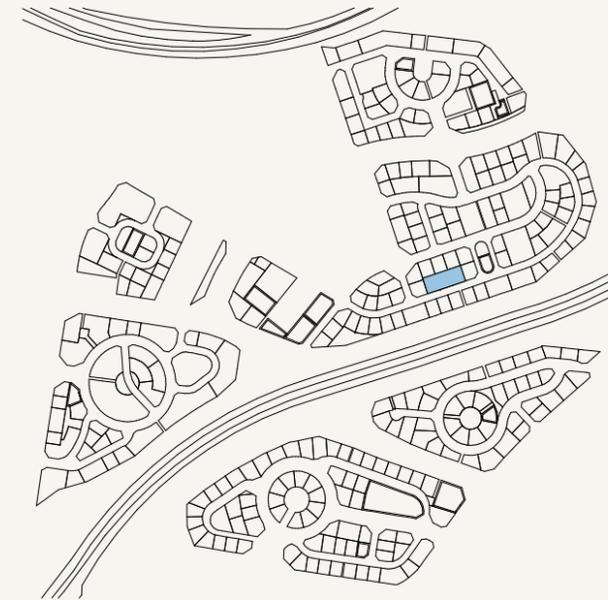

SCALE: N.T.S

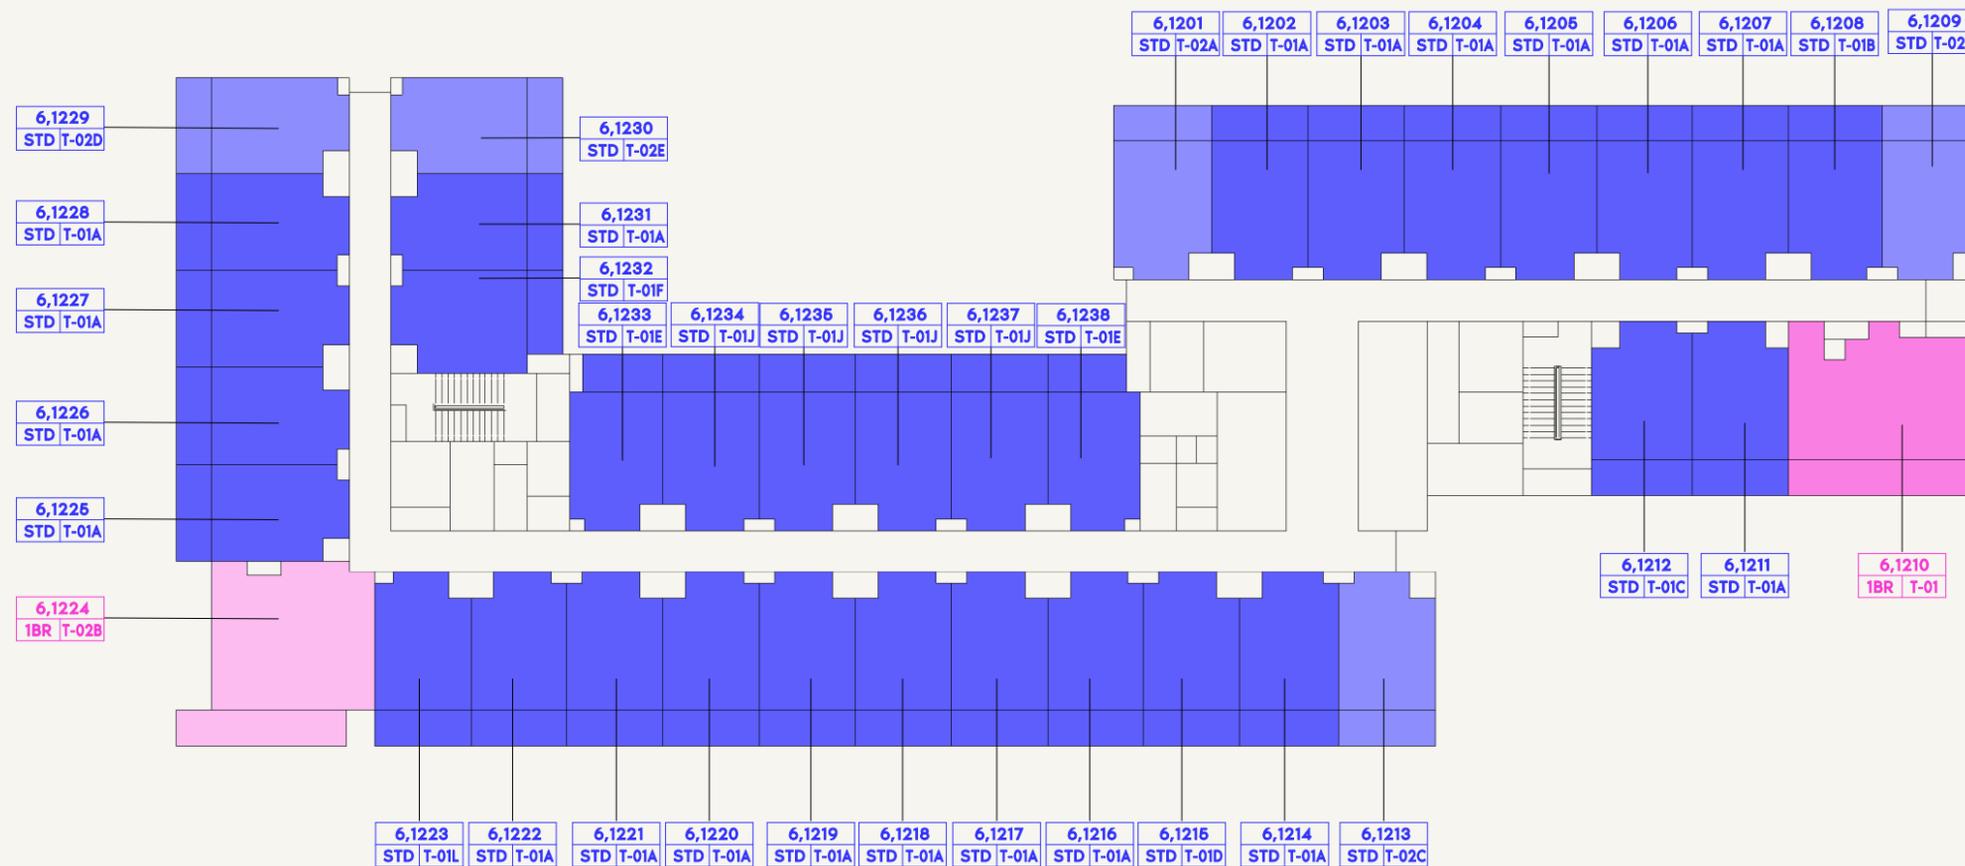

- STUDIO
- 1 BEDROOM
- PENTHOUSE



FLOOR NO:  
6TH&12TH FLOOR PLAN

UNIT TYPE:  
APARTMENTS

**DISCLAIMER:**  
THE COLORED MARKETING FLOOR PLANS PROVIDED BY THE DEVELOPER ARE FOR ILLUSTRATIVE PURPOSES ONLY. ACTUAL DIMENSIONS, LAYOUT, AND FINISHES MAY VARY FROM THOSE DEPICTED IN THE PLANS. FURNITURE, FIXTURES, AND EQUIPMENT SHOWN IN THE PLANS ARE FOR DECORATIVE PURPOSES ONLY AND ARE NOT INCLUDED IN THE PURCHASE OR LEASE OF THE PROPERTY. THE DEVELOPER RESERVES THE RIGHT TO MAKE MODIFICATIONS, REVISIONS, AND CHANGES TO THE FLOOR PLANS, SPECIFICATIONS, AND FEATURES WITHOUT PRIOR NOTICE.

PROJECT NAME / BUILDING:  
JADAF / PROJECT 09

DRAWN: NC REVIEWED: MC APPROVED: DP SHEET SIZE A3