

AZIZI GABRIEL





FLOOR PLATES &
RETAIL FLOOR PLANS

FLOOR PLATES



LEGEND

- 1 BED - TYPE 01
- 1 BED - TYPE 02
- 2 BED - TYPE 01
- STUDIO - TYPE 01

 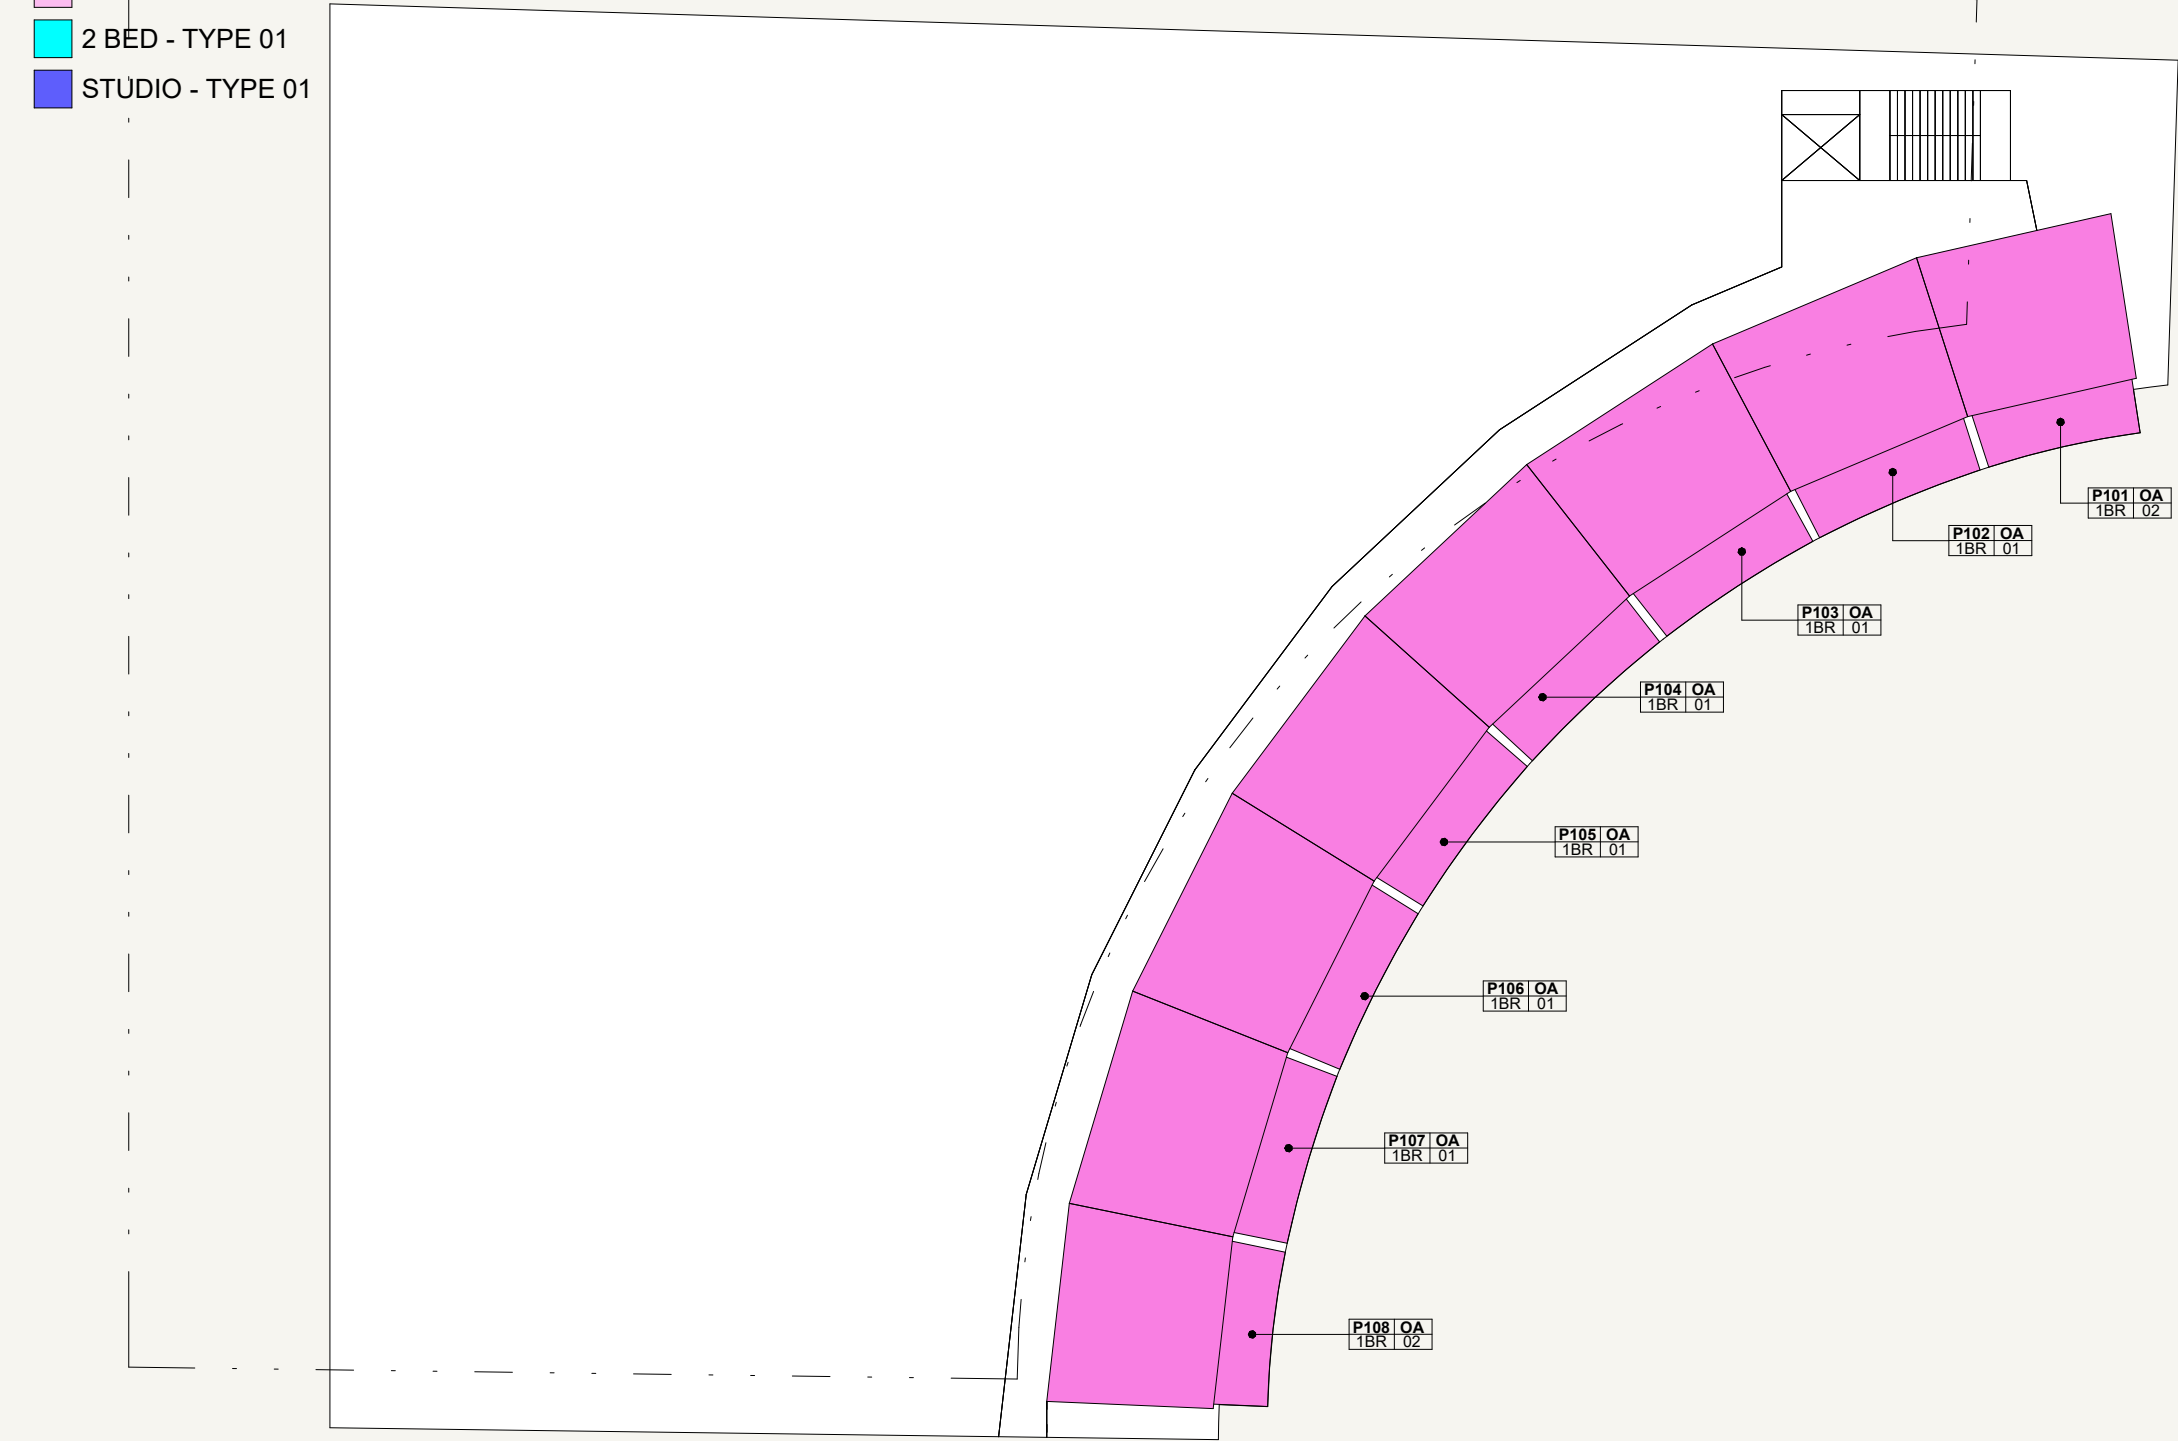

SCALE: N.T.S



SCALE: N.T.S



FLOOR NO:

PODIUM 01

UNIT TYPE:

PODIUM 01 KEYPLAN

DISCLAIMER:



THE COLORED MARKETING FLOOR PLANS PROVIDED BY THE DEVELOPER ARE FOR ILLUSTRATIVE PURPOSES ONLY. ACTUAL DIMENSIONS, LAYOUT, AND FINISHES MAY VARY FROM THOSE DEPICTED IN THE PLANS. FURNITURE, FIXTURES, AND EQUIPMENT SHOWN IN THE PLANS ARE FOR DECORATIVE PURPOSES ONLY AND ARE NOT INCLUDED IN THE PURCHASE OR LEASE OF THE PROPERTY. THE DEVELOPER RESERVES THE RIGHT TO MAKE MODIFICATIONS, REVISIONS, AND CHANGES TO THE FLOOR PLANS, SPECIFICATIONS, AND FEATURES WITHOUT PRIOR NOTICE.

PROJECT NAME / BUILDING:

DJAZ1.39 / BUILDING-A

LEGEND

- 1 BED - TYPE 01
- 1 BED - TYPE 02
- 2 BED - TYPE 01
- STUDIO - TYPE 01

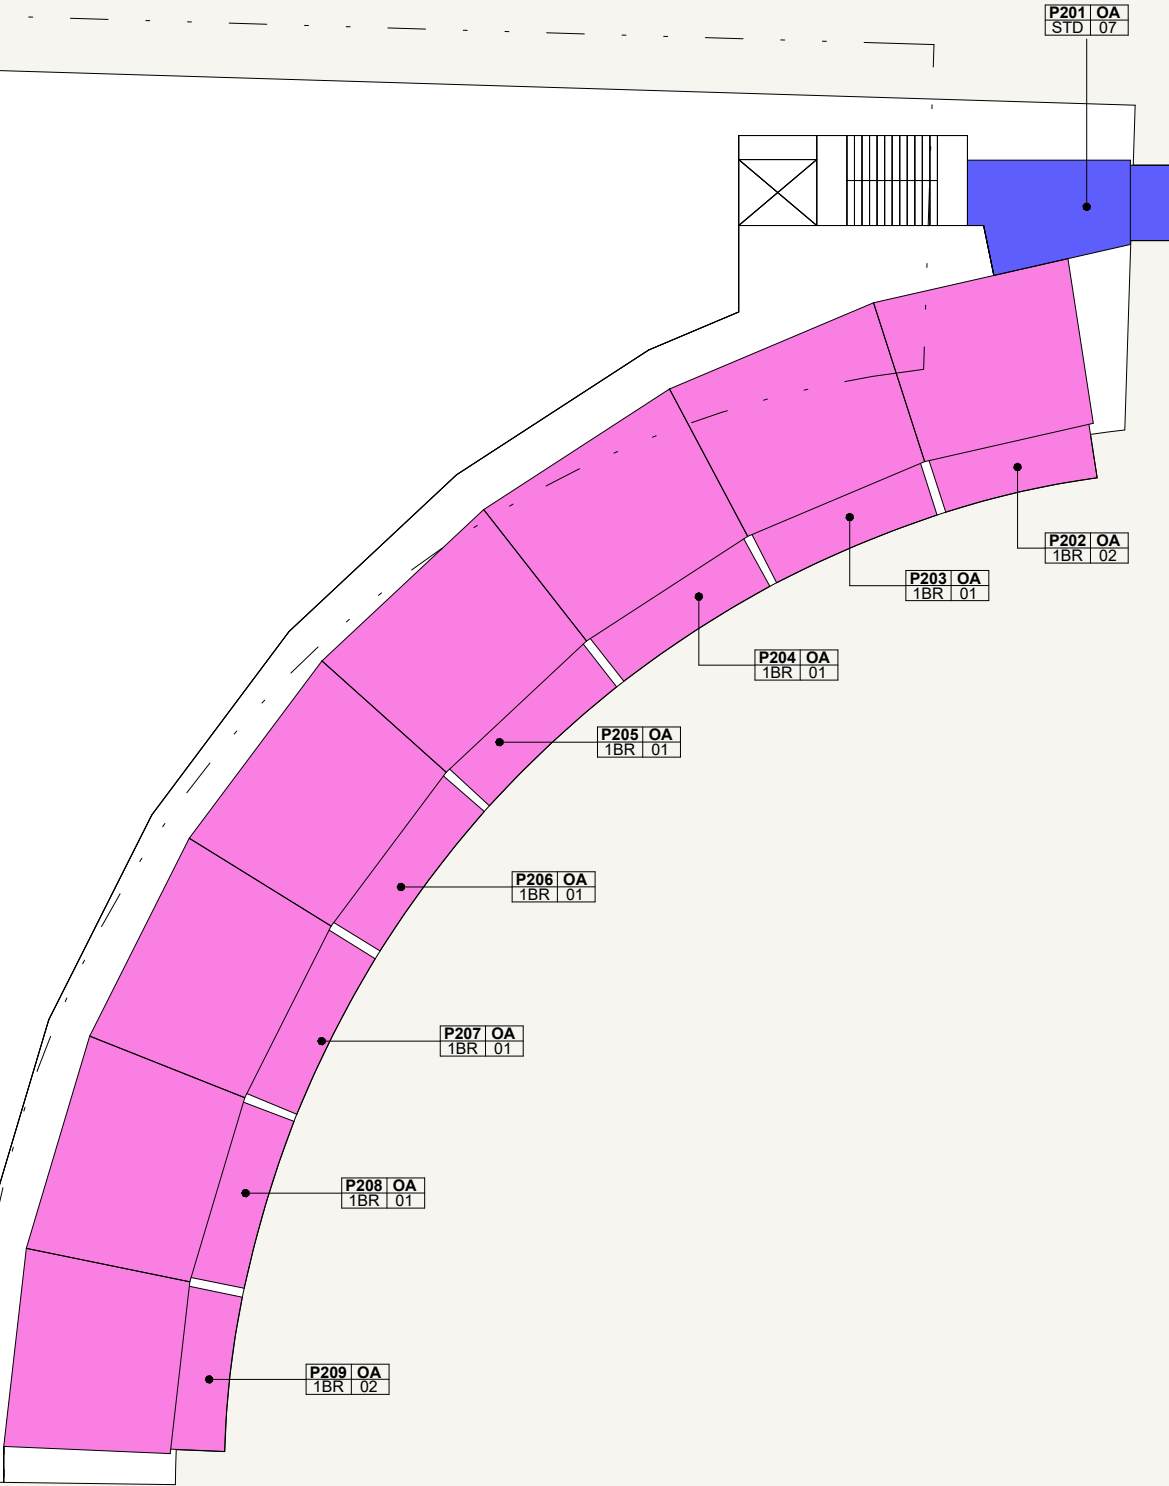 

SCALE: N.T.S



SCALE: N.T.S



FLOOR NO:

PODIUM 02

UNIT TYPE:

PODIUM 02 KEYPLAN

DISCLAIMER:



THE COLORED MARKETING FLOOR PLANS PROVIDED BY THE DEVELOPER ARE FOR ILLUSTRATIVE PURPOSES ONLY. ACTUAL DIMENSIONS, LAYOUT, AND FINISHES MAY VARY FROM THOSE DEPICTED IN THE PLANS. FURNITURE, FIXTURES, AND EQUIPMENT SHOWN IN THE PLANS ARE FOR DECORATIVE PURPOSES ONLY AND ARE NOT INCLUDED IN THE PURCHASE OR LEASE OF THE PROPERTY. THE DEVELOPER RESERVES THE RIGHT TO MAKE MODIFICATIONS, REVISIONS, AND CHANGES TO THE FLOOR PLANS, SPECIFICATIONS, AND FEATURES WITHOUT PRIOR NOTICE.

PROJECT NAME / BUILDING:

DJAZ1.39 / BUILDING-A

LEGEND

- 1 BED - TYPE 01
- 1 BED - TYPE 02
- 2 BED - TYPE 01
- STUDIO - TYPE 01

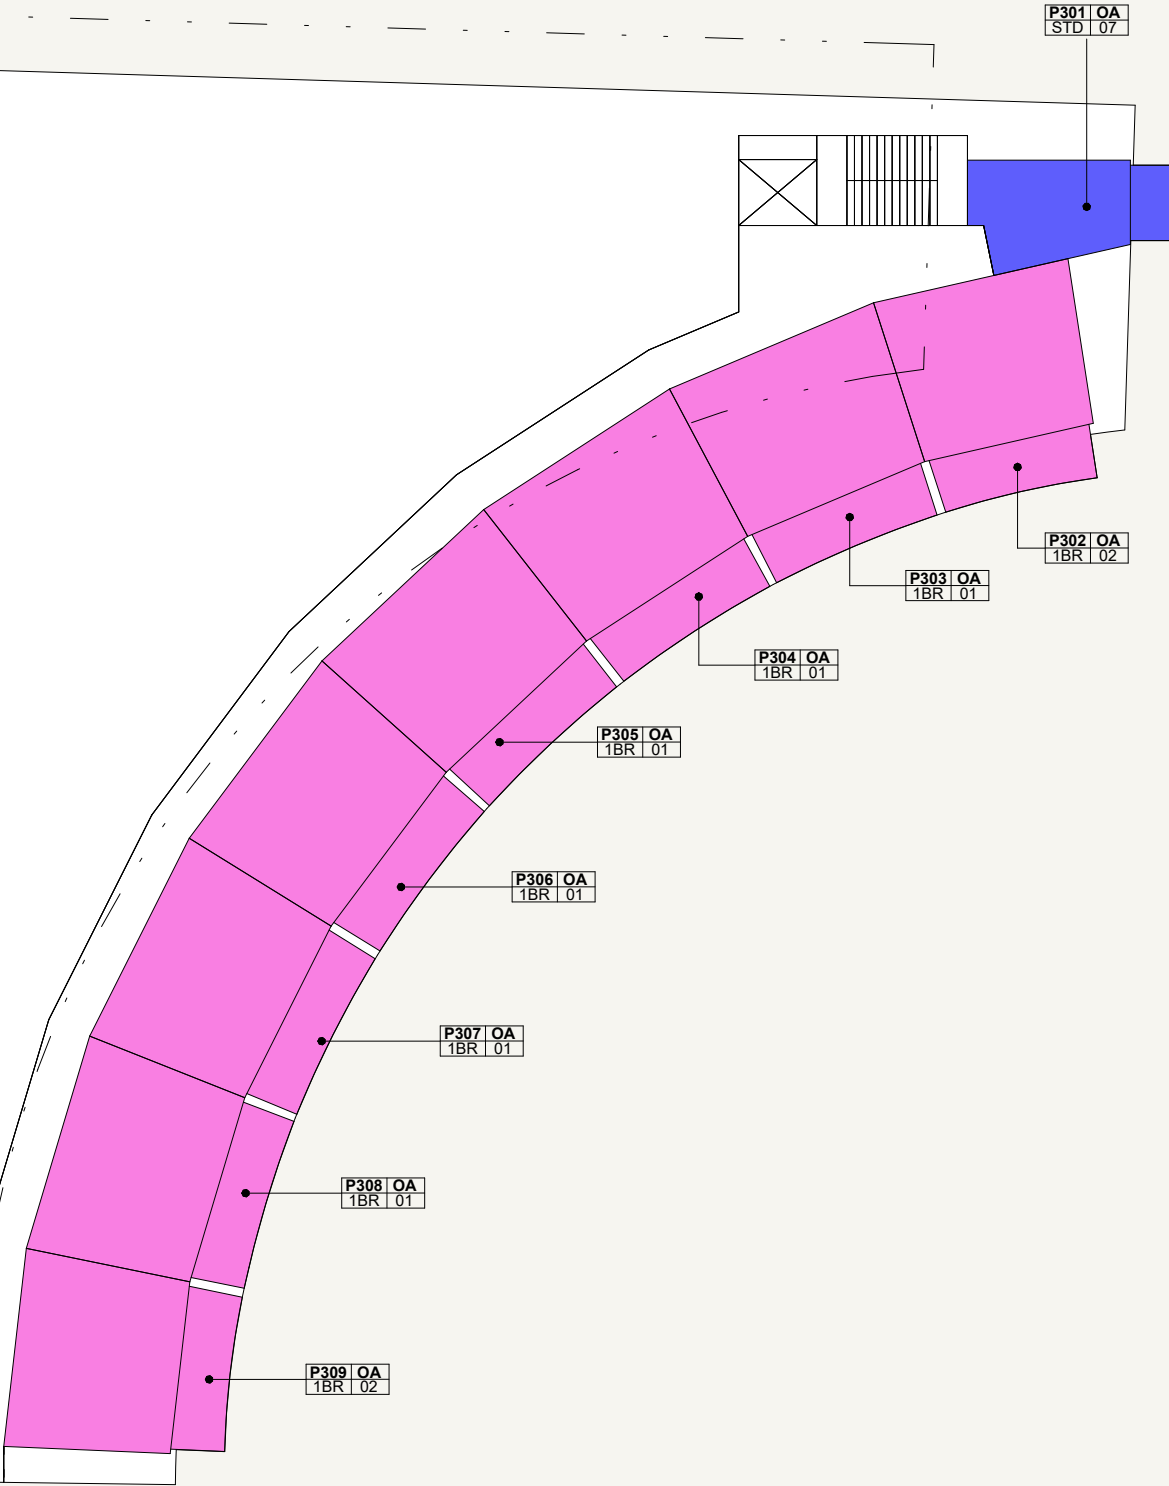 

SCALE: N.T.S



SCALE: N.T.S



FLOOR NO:

PODIUM 03

UNIT TYPE:


PODIUM 03 KEYPLAN

DISCLAIMER:

THE COLORED MARKETING FLOOR PLANS PROVIDED BY THE DEVELOPER ARE FOR ILLUSTRATIVE PURPOSES ONLY. ACTUAL DIMENSIONS, LAYOUT, AND FINISHES MAY VARY FROM THOSE DEPICTED IN THE PLANS. FURNITURE, FIXTURES, AND EQUIPMENT SHOWN IN THE PLANS ARE FOR DECORATIVE PURPOSES ONLY AND ARE NOT INCLUDED IN THE PURCHASE OR LEASE OF THE PROPERTY. THE DEVELOPER RESERVES THE RIGHT TO MAKE MODIFICATIONS, REVISIONS, AND CHANGES TO THE FLOOR PLANS, SPECIFICATIONS, AND FEATURES WITHOUT PRIOR NOTICE.

PROJECT NAME / BUILDING:

DJAZ1.39 / BUILDING-A

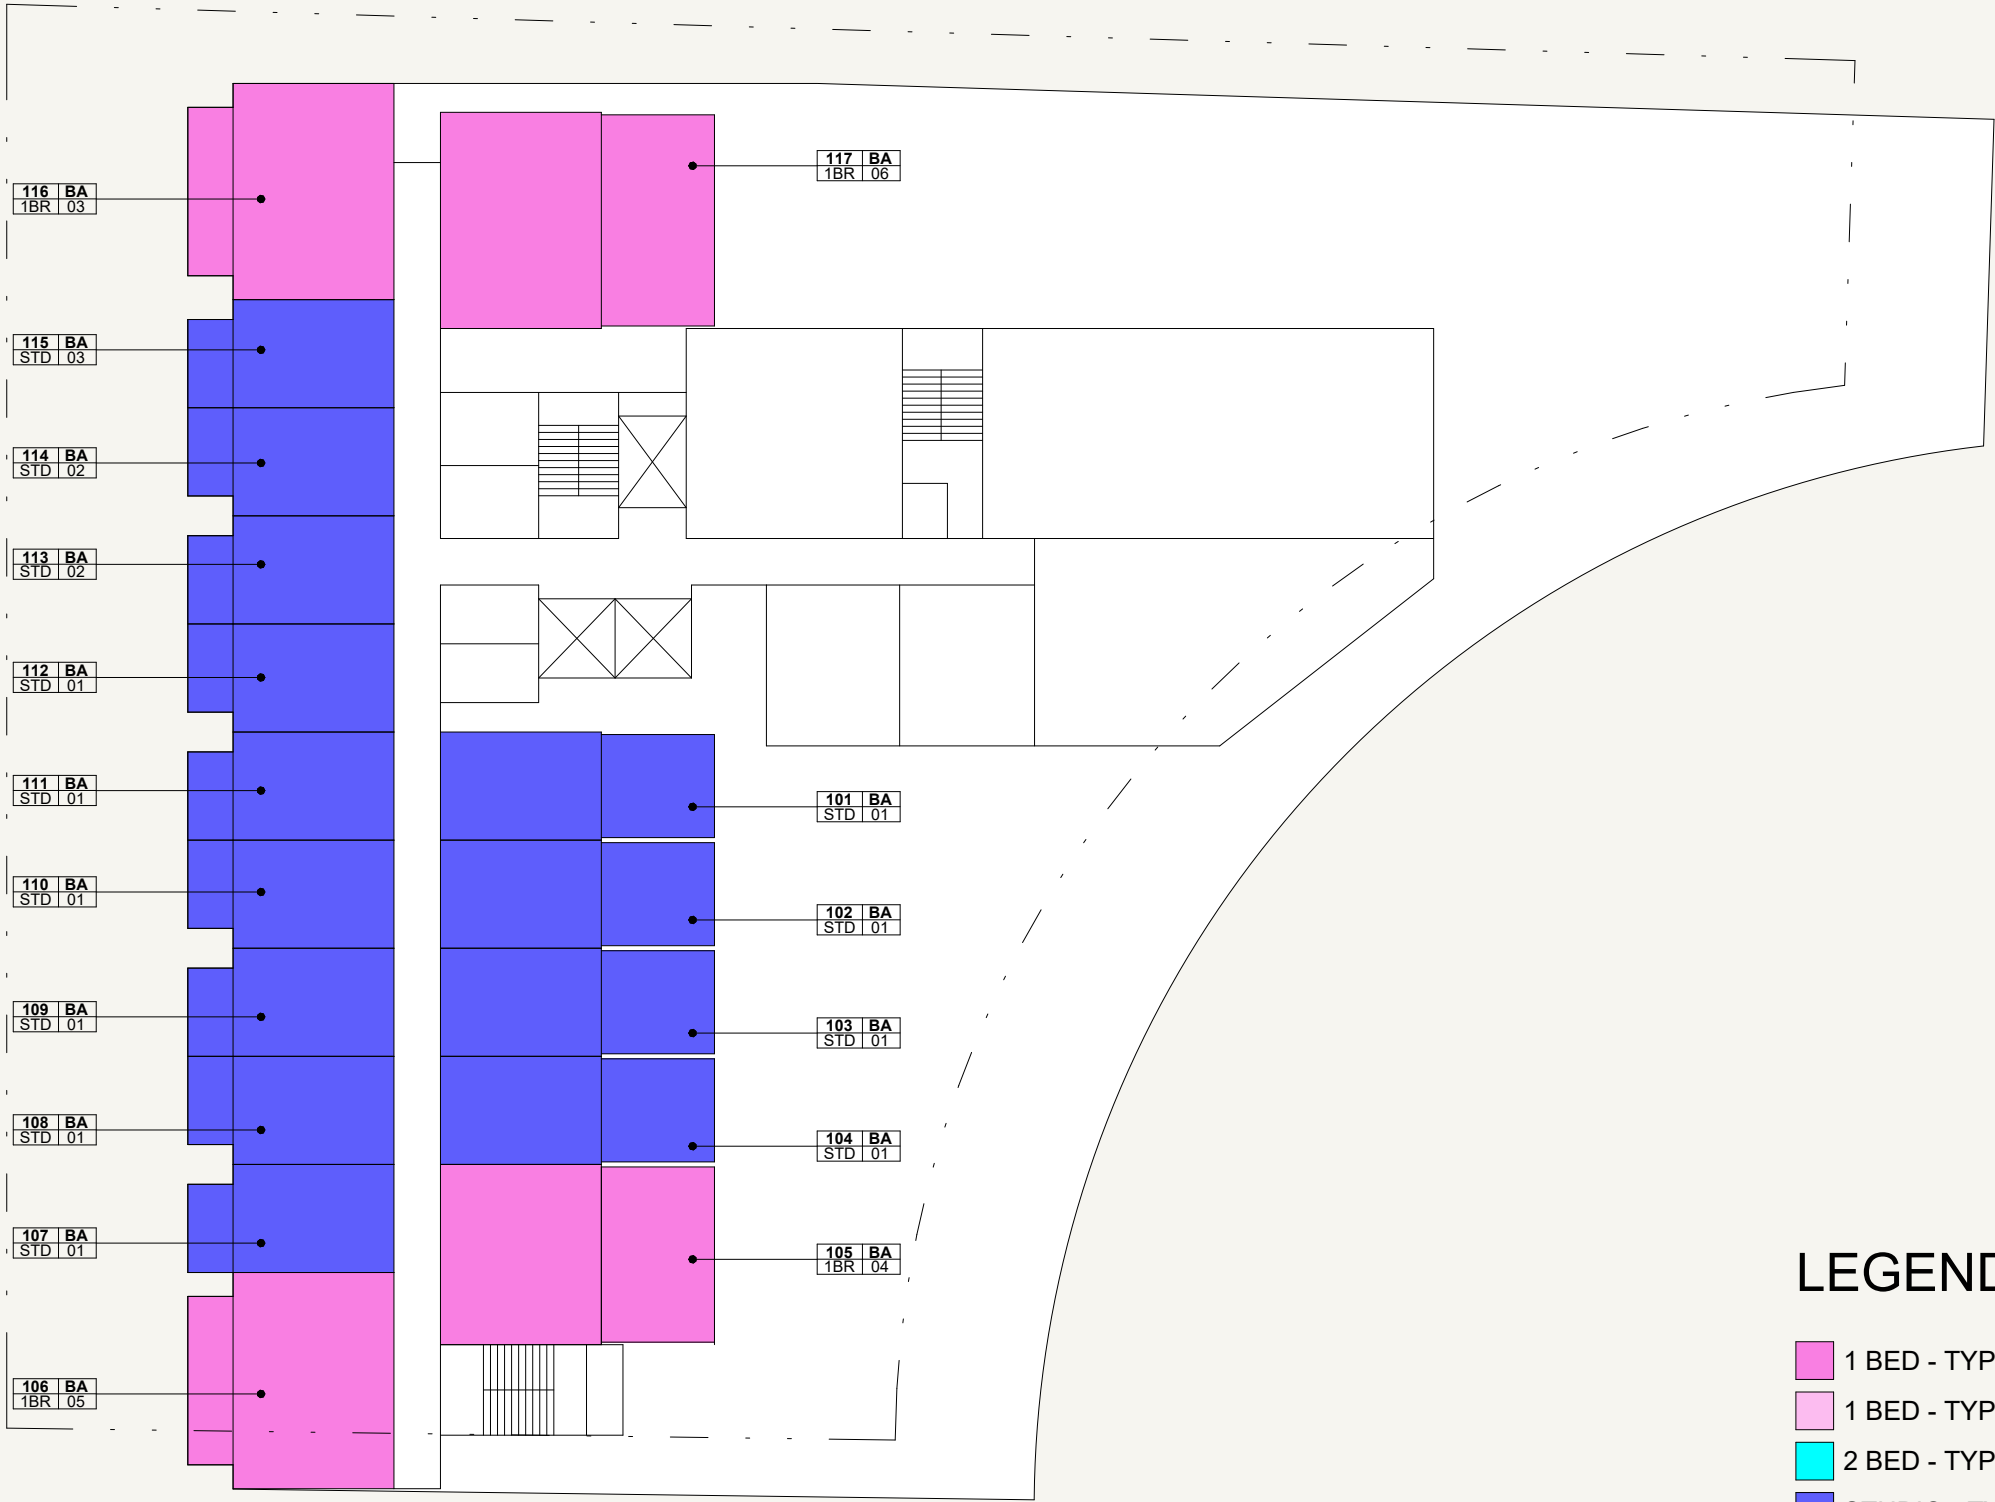

FLOOR NO:
1ST FLOOR

UNIT TYPE:
1ST FLOOR KEYPLAN

DISCLAIMER:
THE COLORED MARKETING FLOOR PLANS PROVIDED BY THE DEVELOPER ARE FOR ILLUSTRATIVE PURPOSES ONLY. ACTUAL DIMENSIONS, LAYOUT, AND FINISHES MAY VARY FROM THOSE DEPICTED IN THE PLANS. FURNITURE, FIXTURES, AND EQUIPMENT SHOWN IN THE PLANS ARE FOR DECORATIVE PURPOSES ONLY AND ARE NOT INCLUDED IN THE PURCHASE OR LEASE OF THE PROPERTY. THE DEVELOPER RESERVES THE RIGHT TO MAKE MODIFICATIONS, REVISIONS, AND CHANGES TO THE FLOOR PLANS, SPECIFICATIONS, AND FEATURES WITHOUT PRIOR NOTICE.

PROJECT NAME / BUILDING:
DJAZ1.39 / BUILDING-A





SCALE: N.T.S




SCALE: N.T.S



 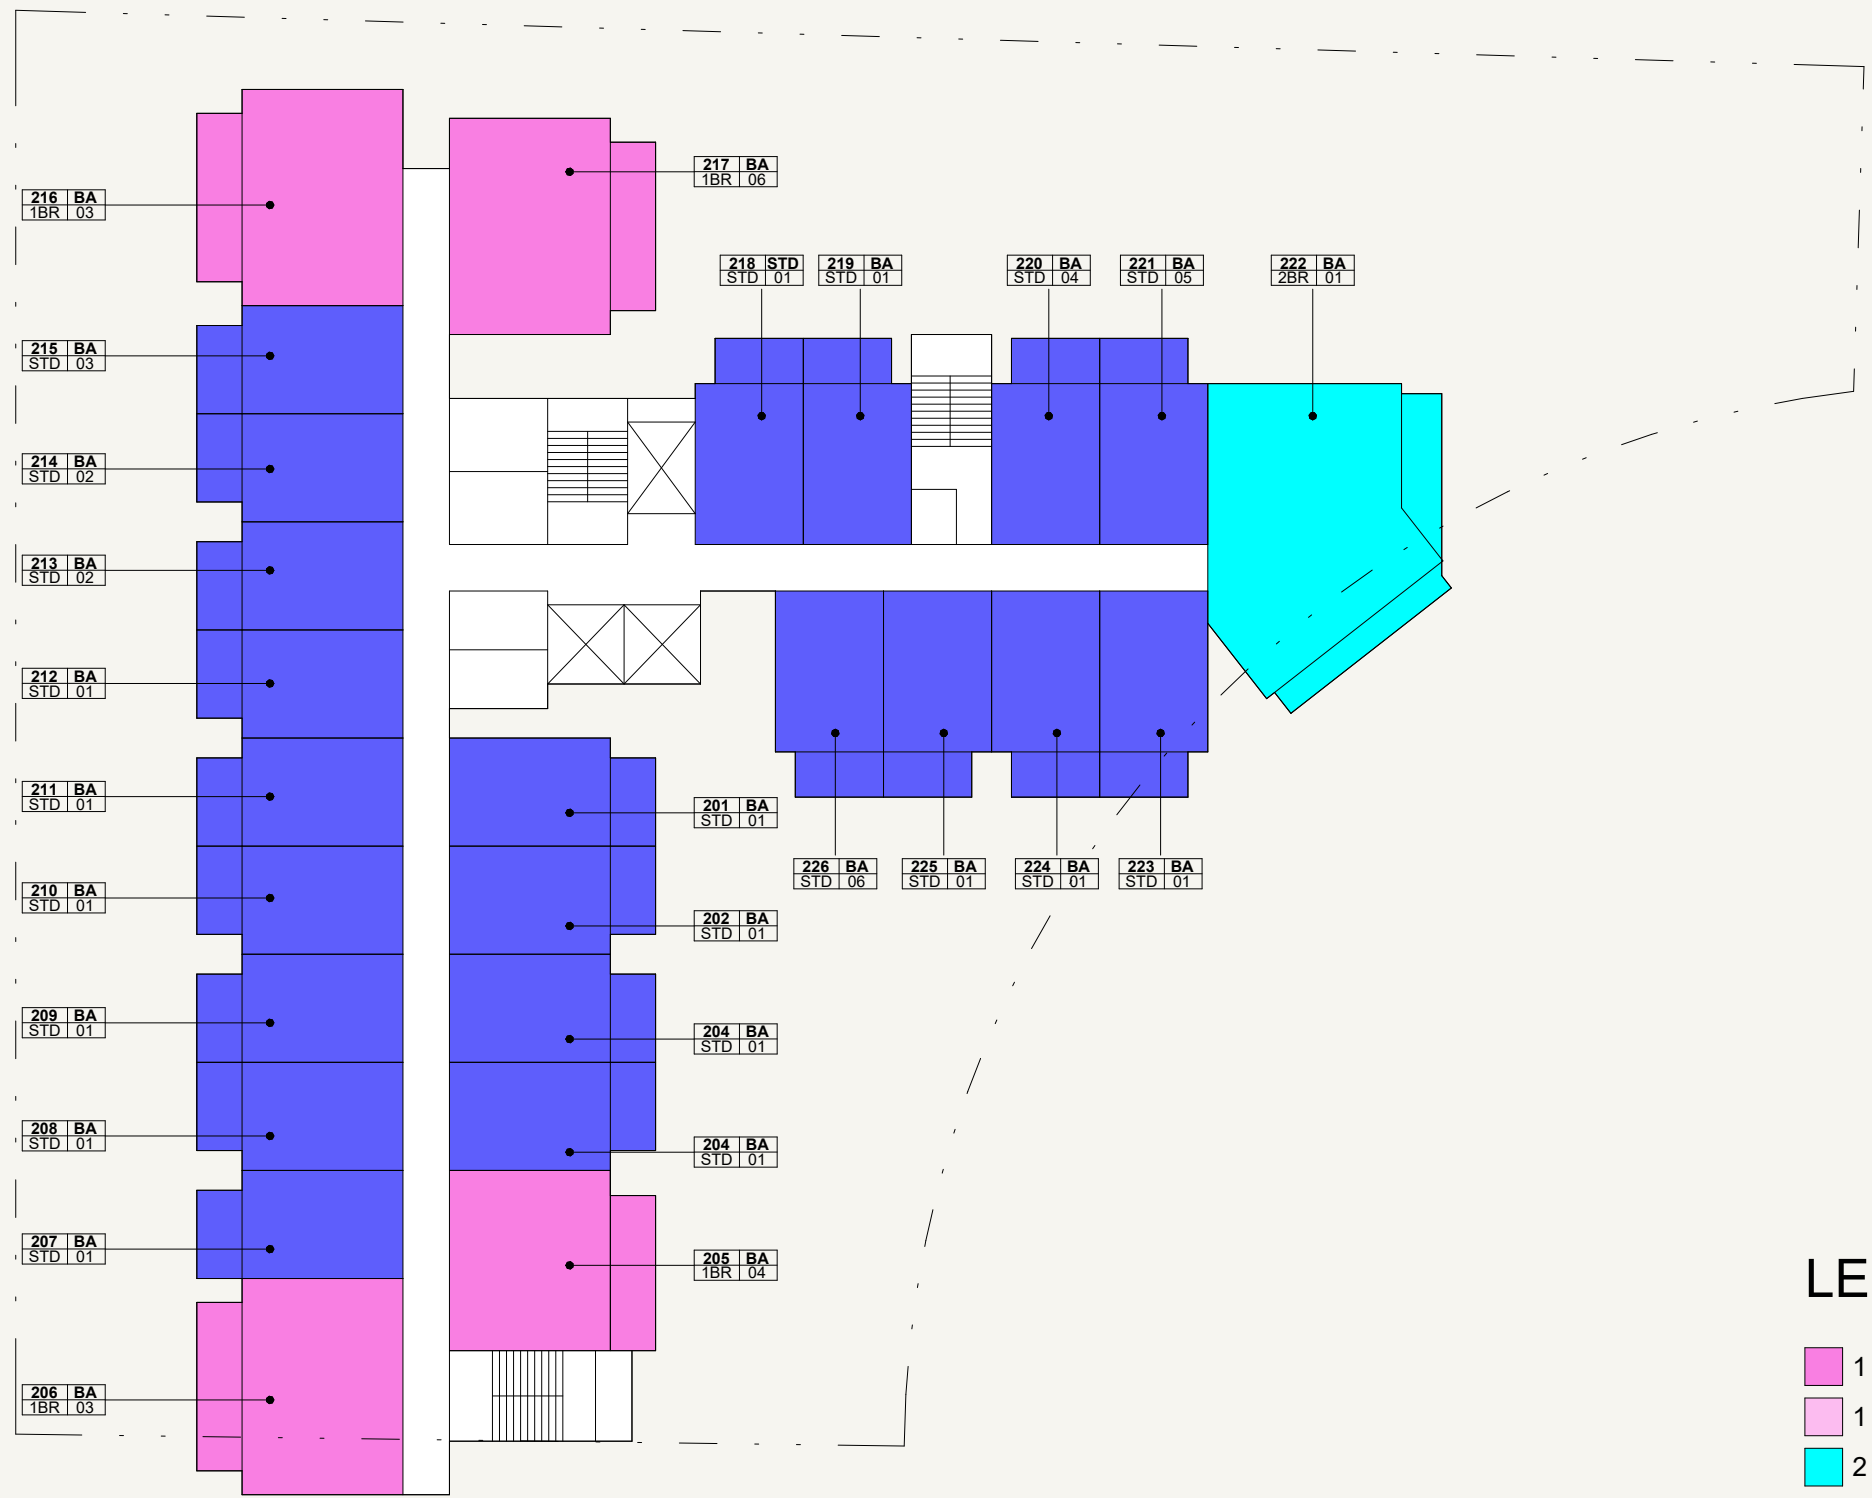

LEGEND

- 1 BED - TYPE 01
- 1 BED - TYPE 02
- 2 BED - TYPE 01
- STUDIO - TYPE 01

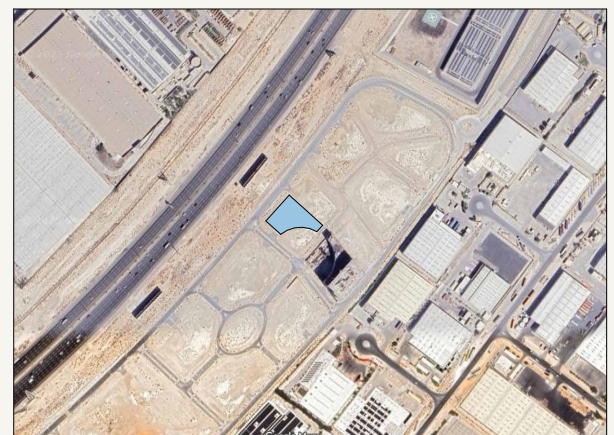

SCALE: N.T.S



SCALE: N.T.S





FLOOR NO:
2ND FLOOR

UNIT TYPE:
2ND FLOOR KEYPLAN


DISCLAIMER:
THE COLORED MARKETING FLOOR PLANS PROVIDED BY THE DEVELOPER ARE FOR ILLUSTRATIVE PURPOSES ONLY. ACTUAL DIMENSIONS, LAYOUT, AND FINISHES MAY VARY FROM THOSE DEPICTED IN THE PLANS. FURNITURE, FIXTURES, AND EQUIPMENT SHOWN IN THE PLANS ARE FOR DECORATIVE PURPOSES ONLY AND ARE NOT INCLUDED IN THE PURCHASE OR LEASE OF THE PROPERTY. THE DEVELOPER RESERVES THE RIGHT TO MAKE MODIFICATIONS, REVISIONS, AND CHANGES TO THE FLOOR PLANS, SPECIFICATIONS, AND FEATURES WITHOUT PRIOR NOTICE.

PROJECT NAME / BUILDING:
DJAZ1.39 / BUILDING-A

 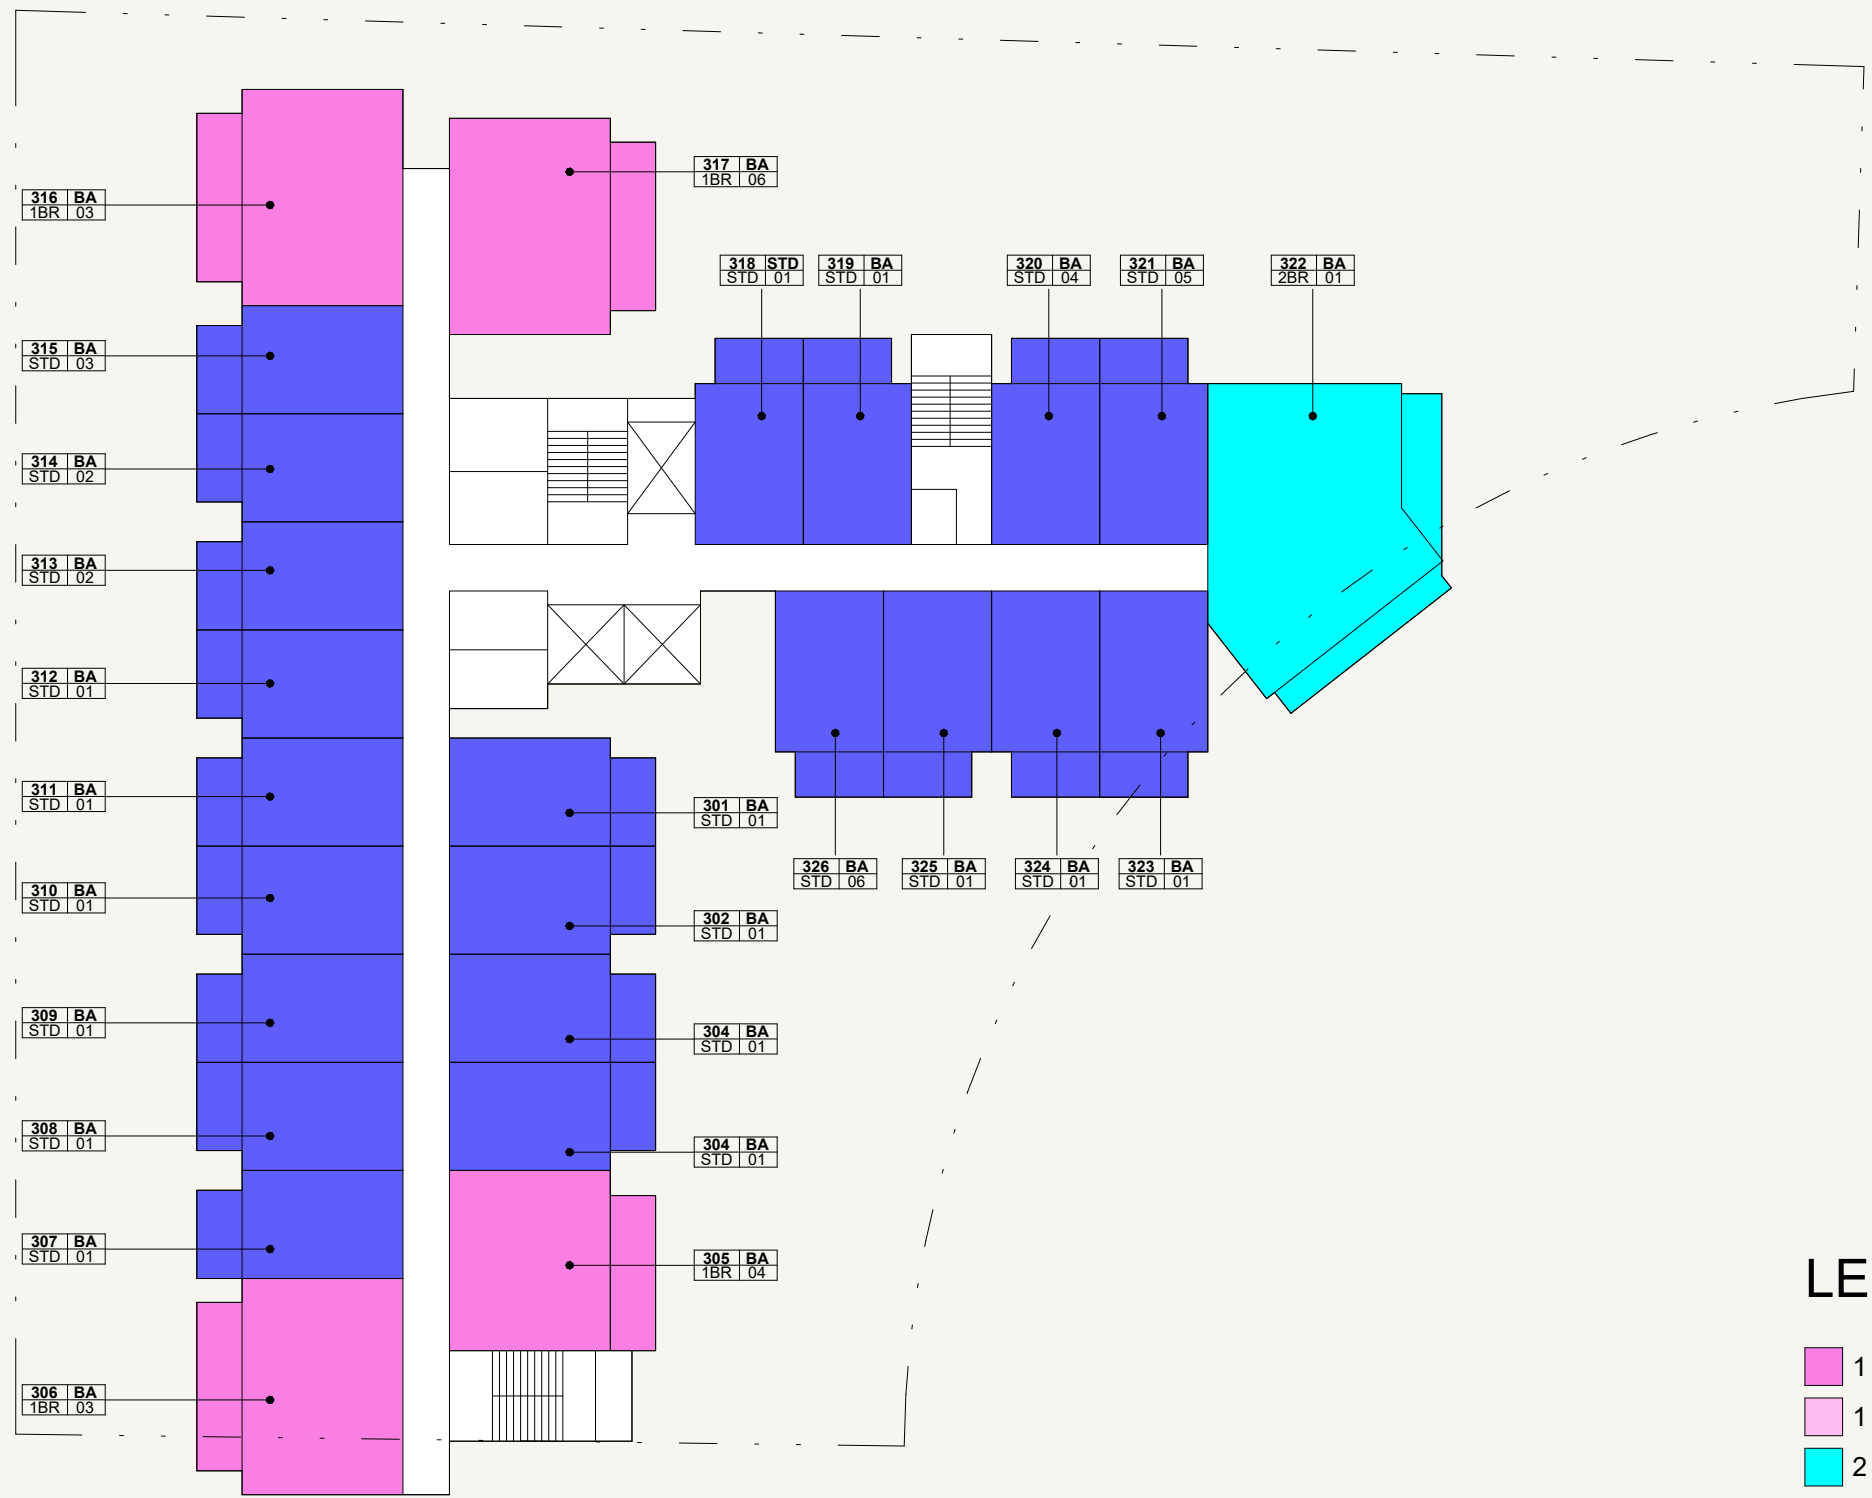

LEGEND

- 1 BED - TYPE 01
- 1 BED - TYPE 02
- 2 BED - TYPE 01
- STUDIO - TYPE 01

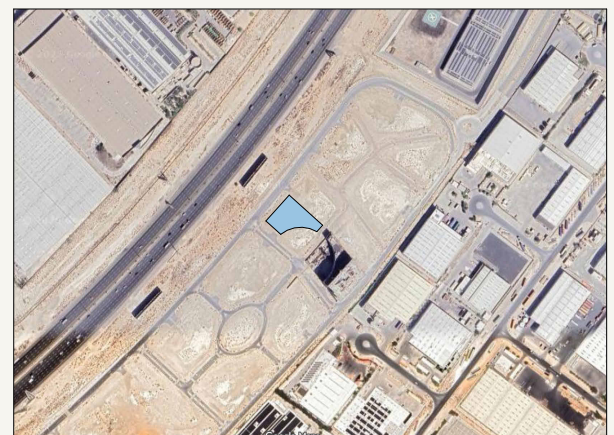

SCALE: N.T.S



SCALE: N.T.S





FLOOR NO:
3RD FLOOR

UNIT TYPE:
3RD FLOOR KEYPLAN

DISCLAIMER:
THE COLORED MARKETING FLOOR PLANS PROVIDED BY THE DEVELOPER ARE FOR ILLUSTRATIVE PURPOSES ONLY. ACTUAL DIMENSIONS, LAYOUT, AND FINISHES MAY VARY FROM THOSE DEPICTED IN THE PLANS. FURNITURE, FIXTURES, AND EQUIPMENT SHOWN IN THE PLANS ARE FOR DECORATIVE PURPOSES ONLY AND ARE NOT INCLUDED IN THE PURCHASE OR LEASE OF THE PROPERTY. THE DEVELOPER RESERVES THE RIGHT TO MAKE MODIFICATIONS, REVISIONS, AND CHANGES TO THE FLOOR PLANS, SPECIFICATIONS, AND FEATURES WITHOUT PRIOR NOTICE.

PROJECT NAME / BUILDING:
DJAZ1.39 / BUILDING-A

 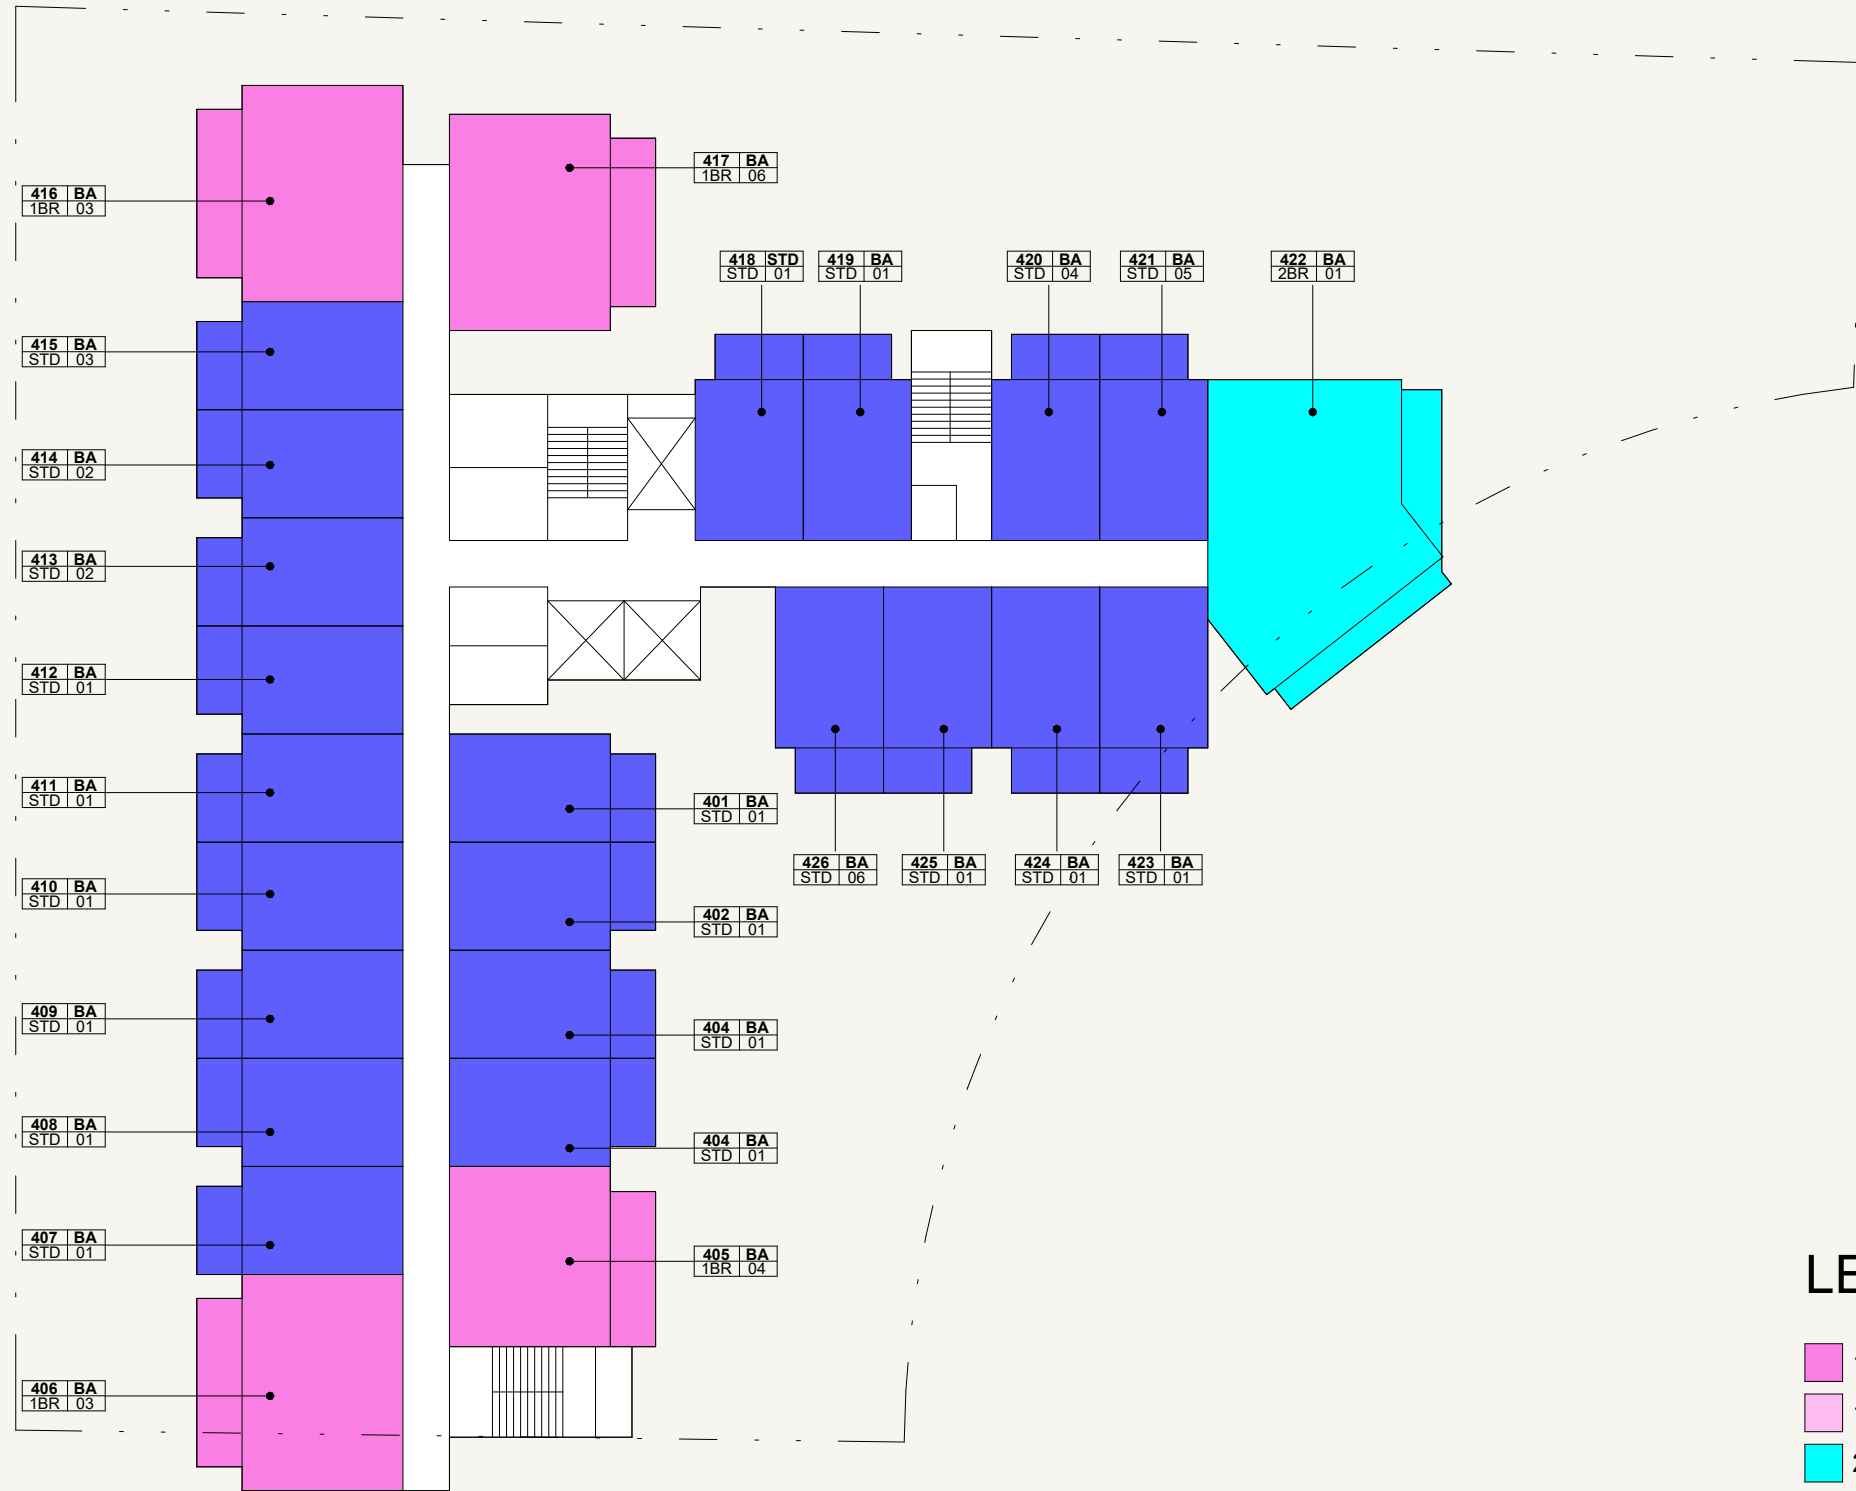

LEGEND

- 1 BED - TYPE 01
- 1 BED - TYPE 02
- 2 BED - TYPE 01
- STUDIO - TYPE 01



SCALE: N.T.S



SCALE: N.T.S



AZIZI

FLOOR NO:
4TH FLOOR

UNIT TYPE:
4TH FLOOR KEYPLAN


DISCLAIMER:
THE COLORED MARKETING FLOOR PLANS PROVIDED BY THE DEVELOPER ARE FOR ILLUSTRATIVE PURPOSES ONLY. ACTUAL DIMENSIONS, LAYOUT, AND FINISHES MAY VARY FROM THOSE DEPICTED IN THE PLANS. FURNITURE, FIXTURES, AND EQUIPMENT SHOWN IN THE PLANS ARE FOR DECORATIVE PURPOSES ONLY AND ARE NOT INCLUDED IN THE PURCHASE OR LEASE OF THE PROPERTY. THE DEVELOPER RESERVES THE RIGHT TO MAKE MODIFICATIONS, REVISIONS, AND CHANGES TO THE FLOOR PLANS, SPECIFICATIONS, AND FEATURES WITHOUT PRIOR NOTICE.

PROJECT NAME / BUILDING:
DJAZ1.39 / BUILDING-A

 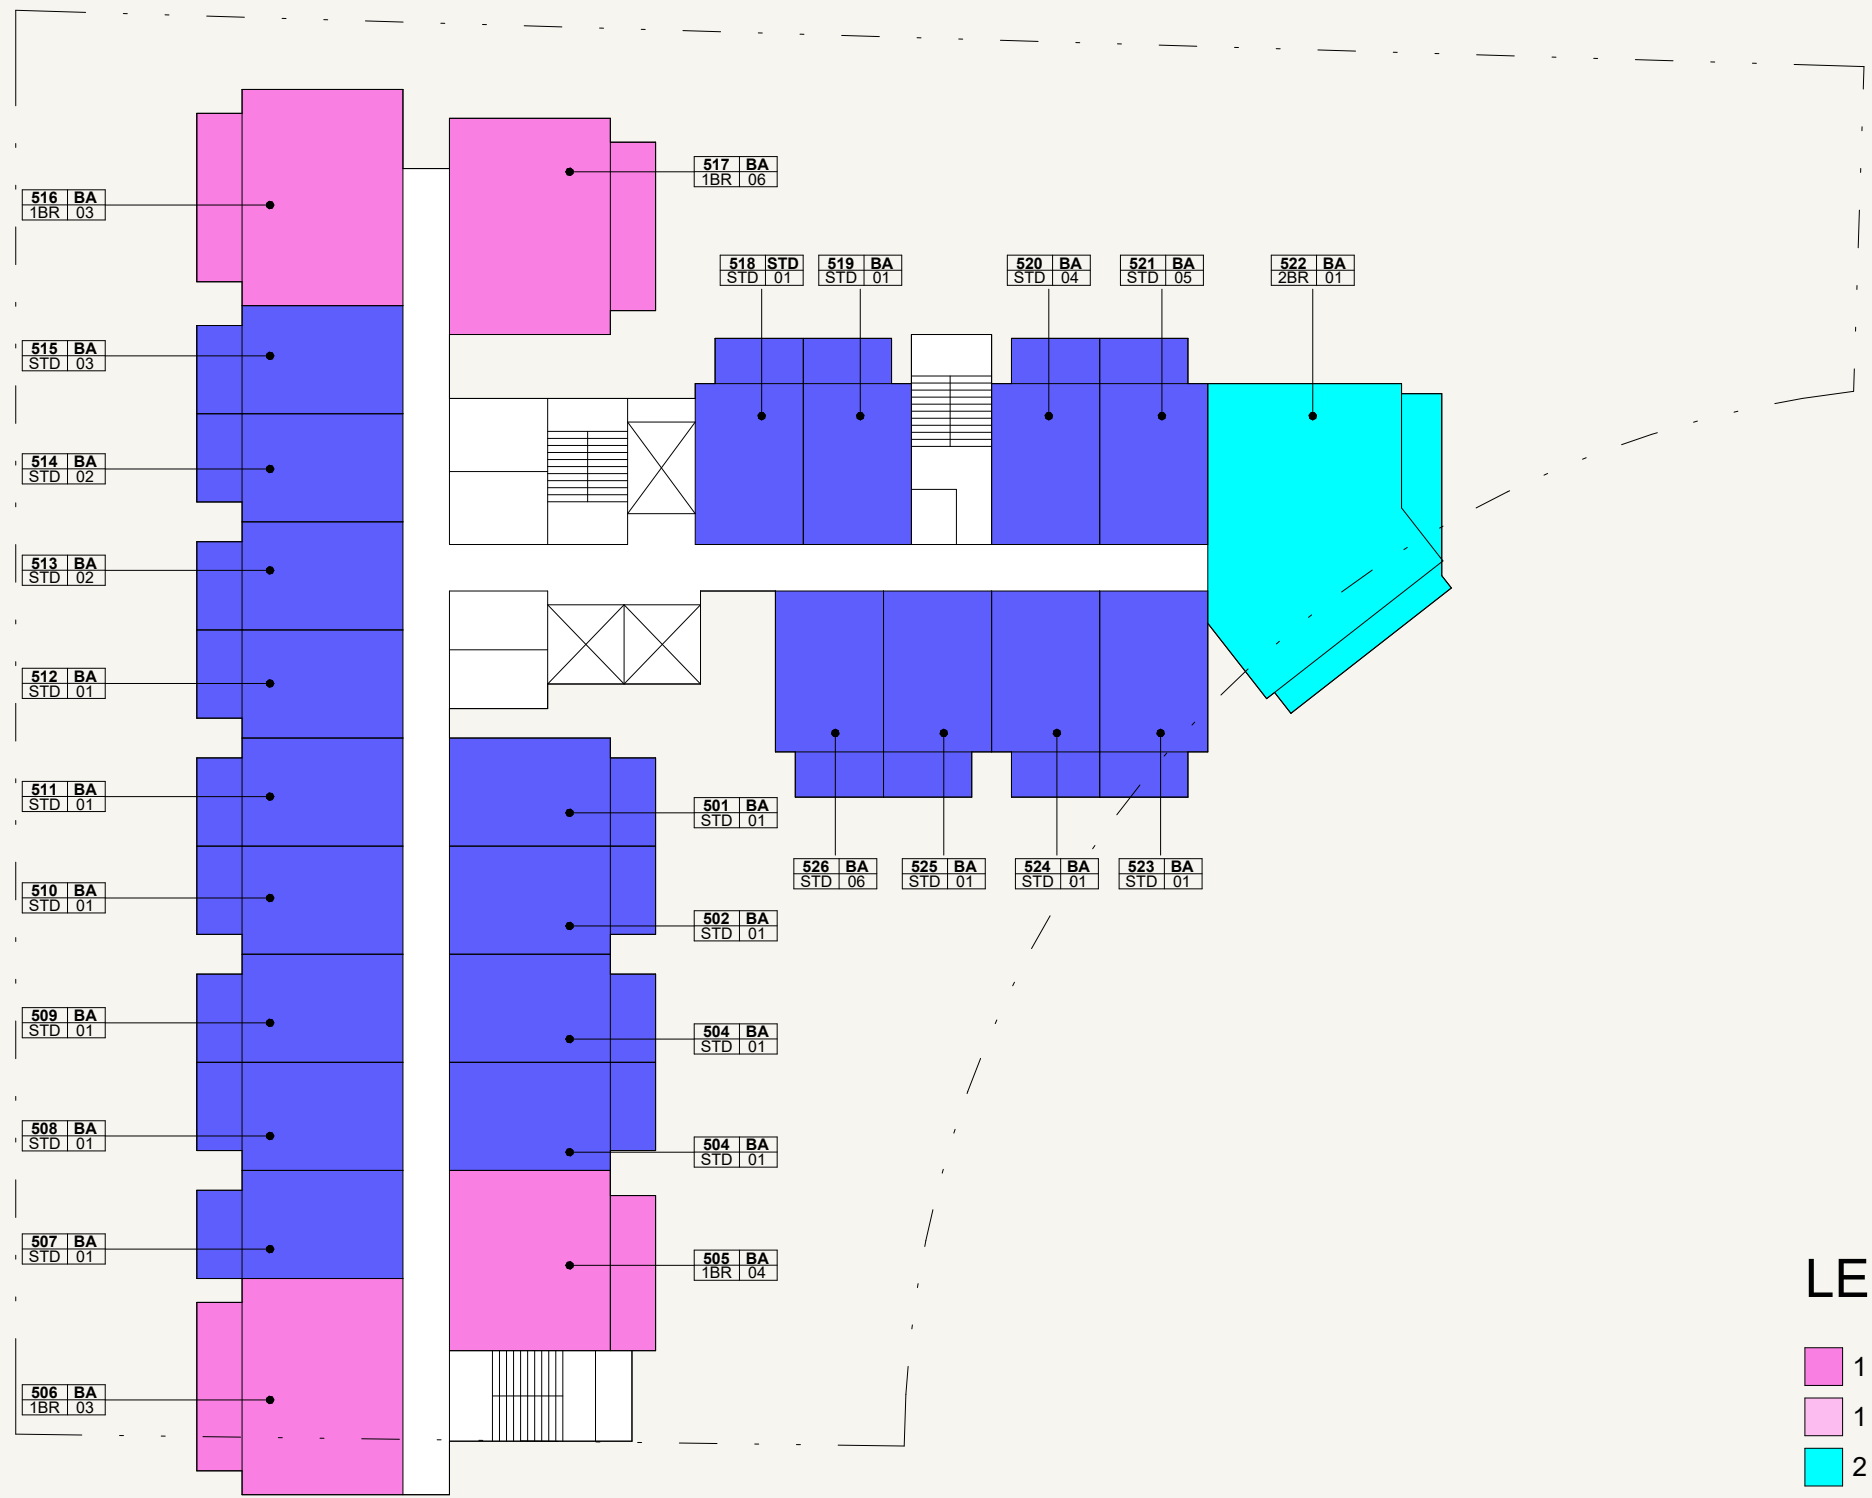

LEGEND

- 1 BED - TYPE 01
- 1 BED - TYPE 02
- 2 BED - TYPE 01
- STUDIO - TYPE 01

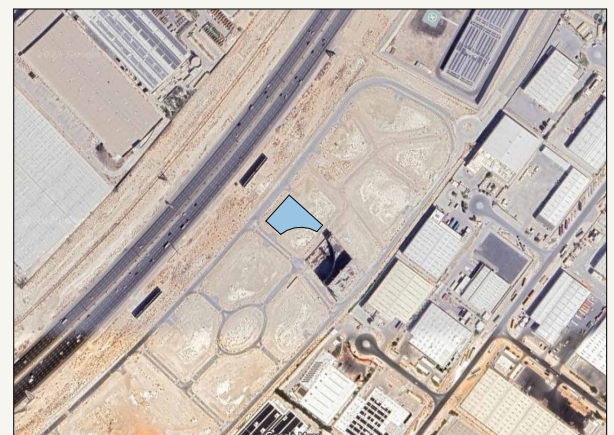

SCALE: N.T.S



SCALE: N.T.S




FLOOR NO:
5TH FLOOR

UNIT TYPE:
5TH FLOOR KEYPLAN

DISCLAIMER:
THE COLORED MARKETING FLOOR PLANS PROVIDED BY THE DEVELOPER ARE FOR ILLUSTRATIVE PURPOSES ONLY. ACTUAL DIMENSIONS, LAYOUT, AND FINISHES MAY VARY FROM THOSE DEPICTED IN THE PLANS. FURNITURE, FIXTURES, AND EQUIPMENT SHOWN IN THE PLANS ARE FOR DECORATIVE PURPOSES ONLY AND ARE NOT INCLUDED IN THE PURCHASE OR LEASE OF THE PROPERTY. THE DEVELOPER RESERVES THE RIGHT TO MAKE MODIFICATIONS, REVISIONS, AND CHANGES TO THE FLOOR PLANS, SPECIFICATIONS, AND FEATURES WITHOUT PRIOR NOTICE.

PROJECT NAME / BUILDING:
DJAZ1.39 / BUILDING-A

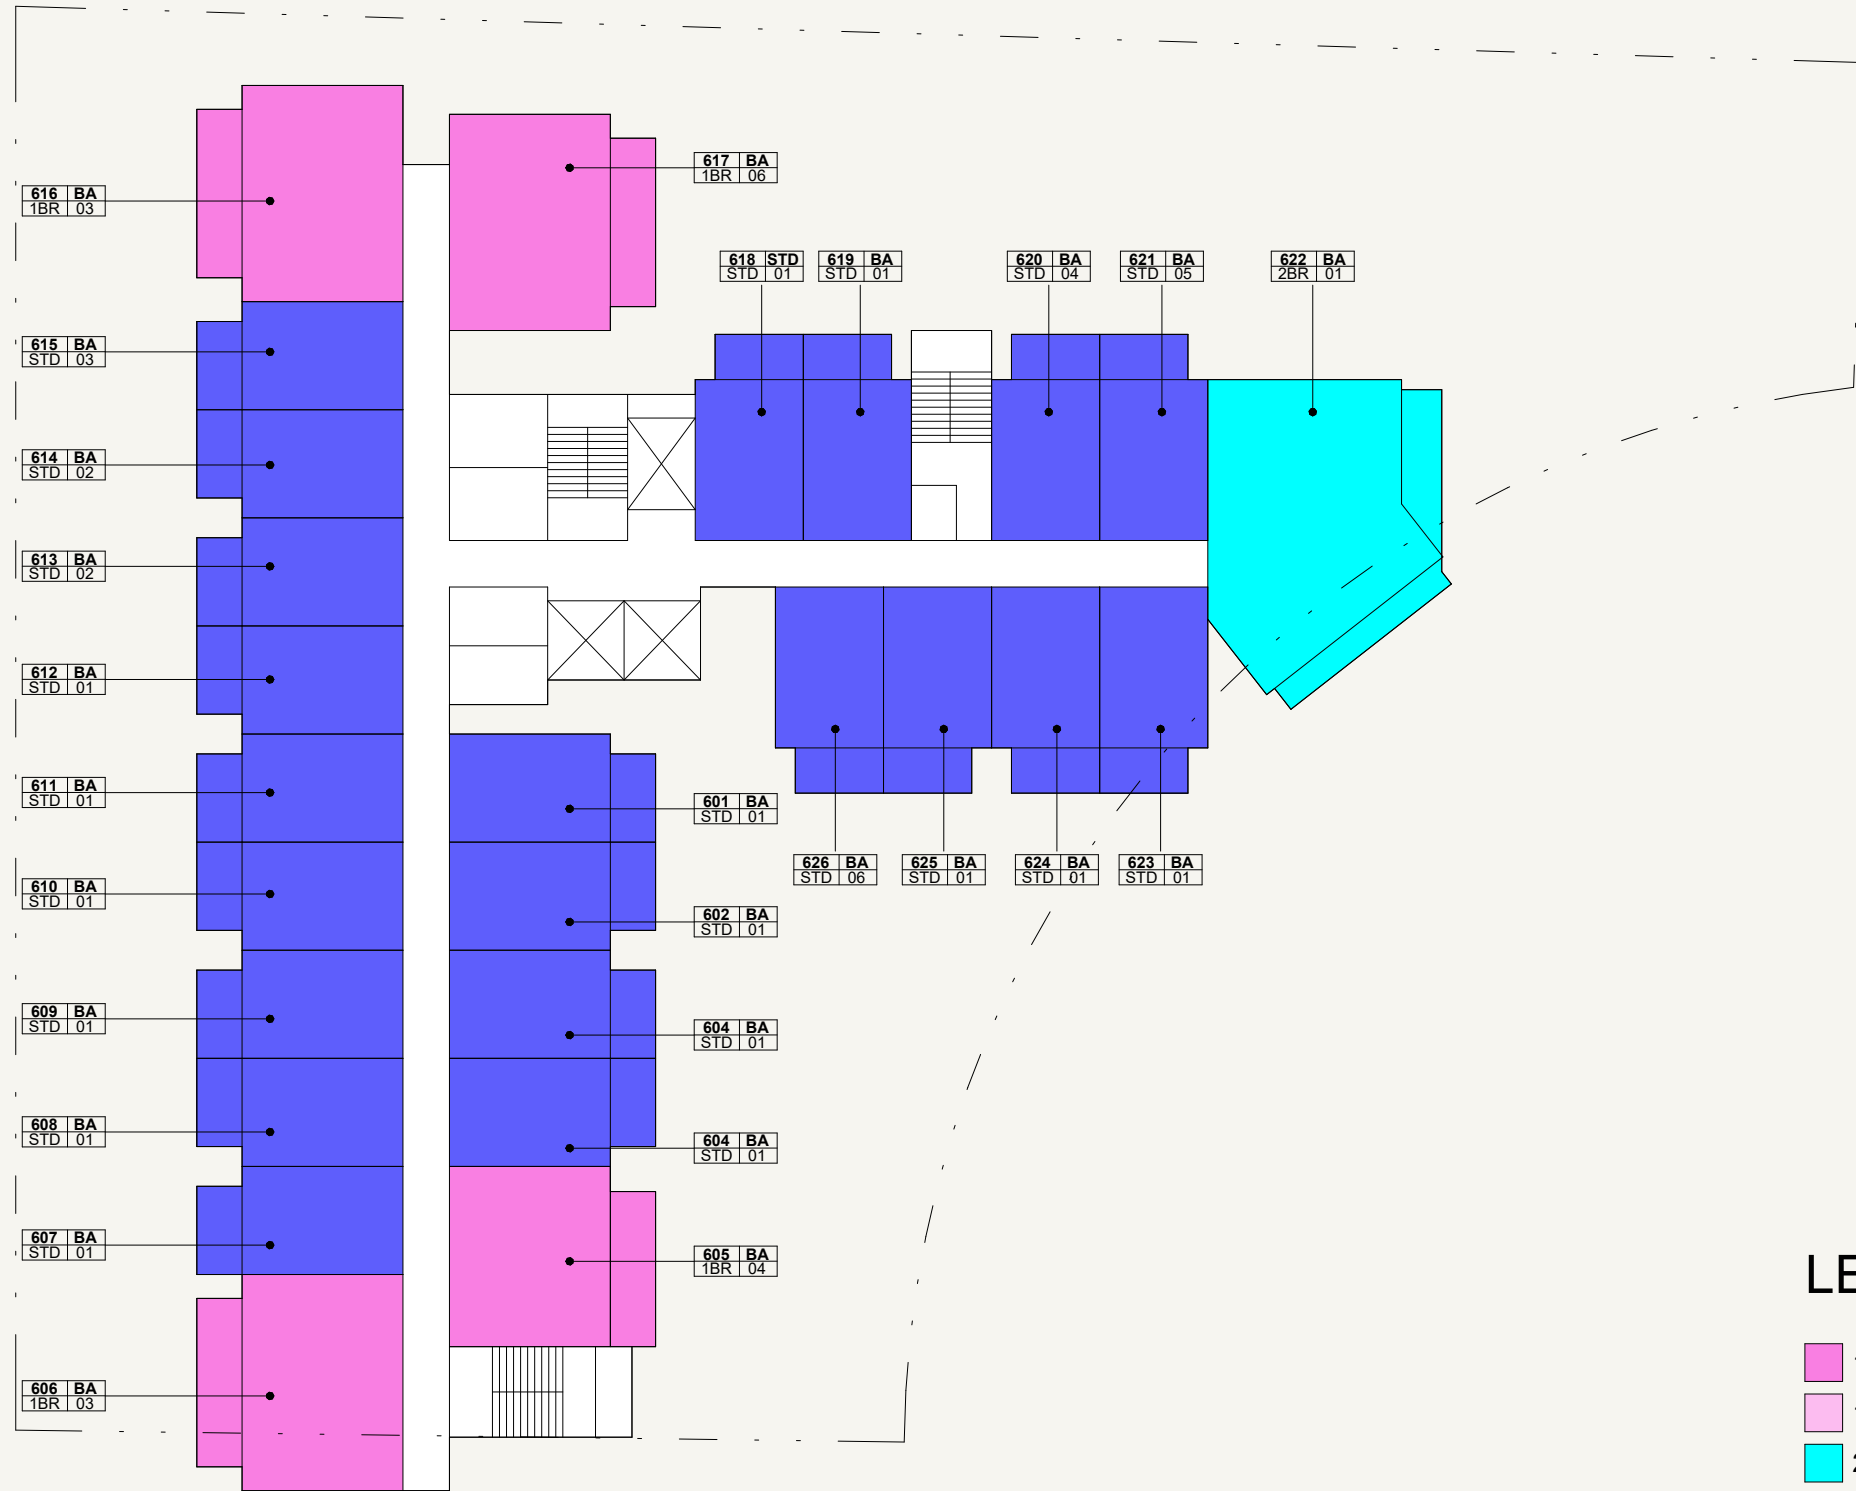

LEGEND

- 1 BED - TYPE 01
- 1 BED - TYPE 02
- 2 BED - TYPE 01
- STUDIO - TYPE 01



SCALE: N.T.S



SCALE: N.T.S




FLOOR NO:
6TH FLOOR

UNIT TYPE:
6TH FLOOR KEYPLAN

DISCLAIMER:
THE COLORED MARKETING FLOOR PLANS PROVIDED BY THE DEVELOPER ARE FOR ILLUSTRATIVE PURPOSES ONLY. ACTUAL DIMENSIONS, LAYOUT, AND FINISHES MAY VARY FROM THOSE DEPICTED IN THE PLANS. FURNITURE, FIXTURES, AND EQUIPMENT SHOWN IN THE PLANS ARE FOR DECORATIVE PURPOSES ONLY AND ARE NOT INCLUDED IN THE PURCHASE OR LEASE OF THE PROPERTY. THE DEVELOPER RESERVES THE RIGHT TO MAKE MODIFICATIONS, REVISIONS, AND CHANGES TO THE FLOOR PLANS, SPECIFICATIONS, AND FEATURES WITHOUT PRIOR NOTICE.

PROJECT NAME / BUILDING:
DJAZ1.39 / BUILDING-A

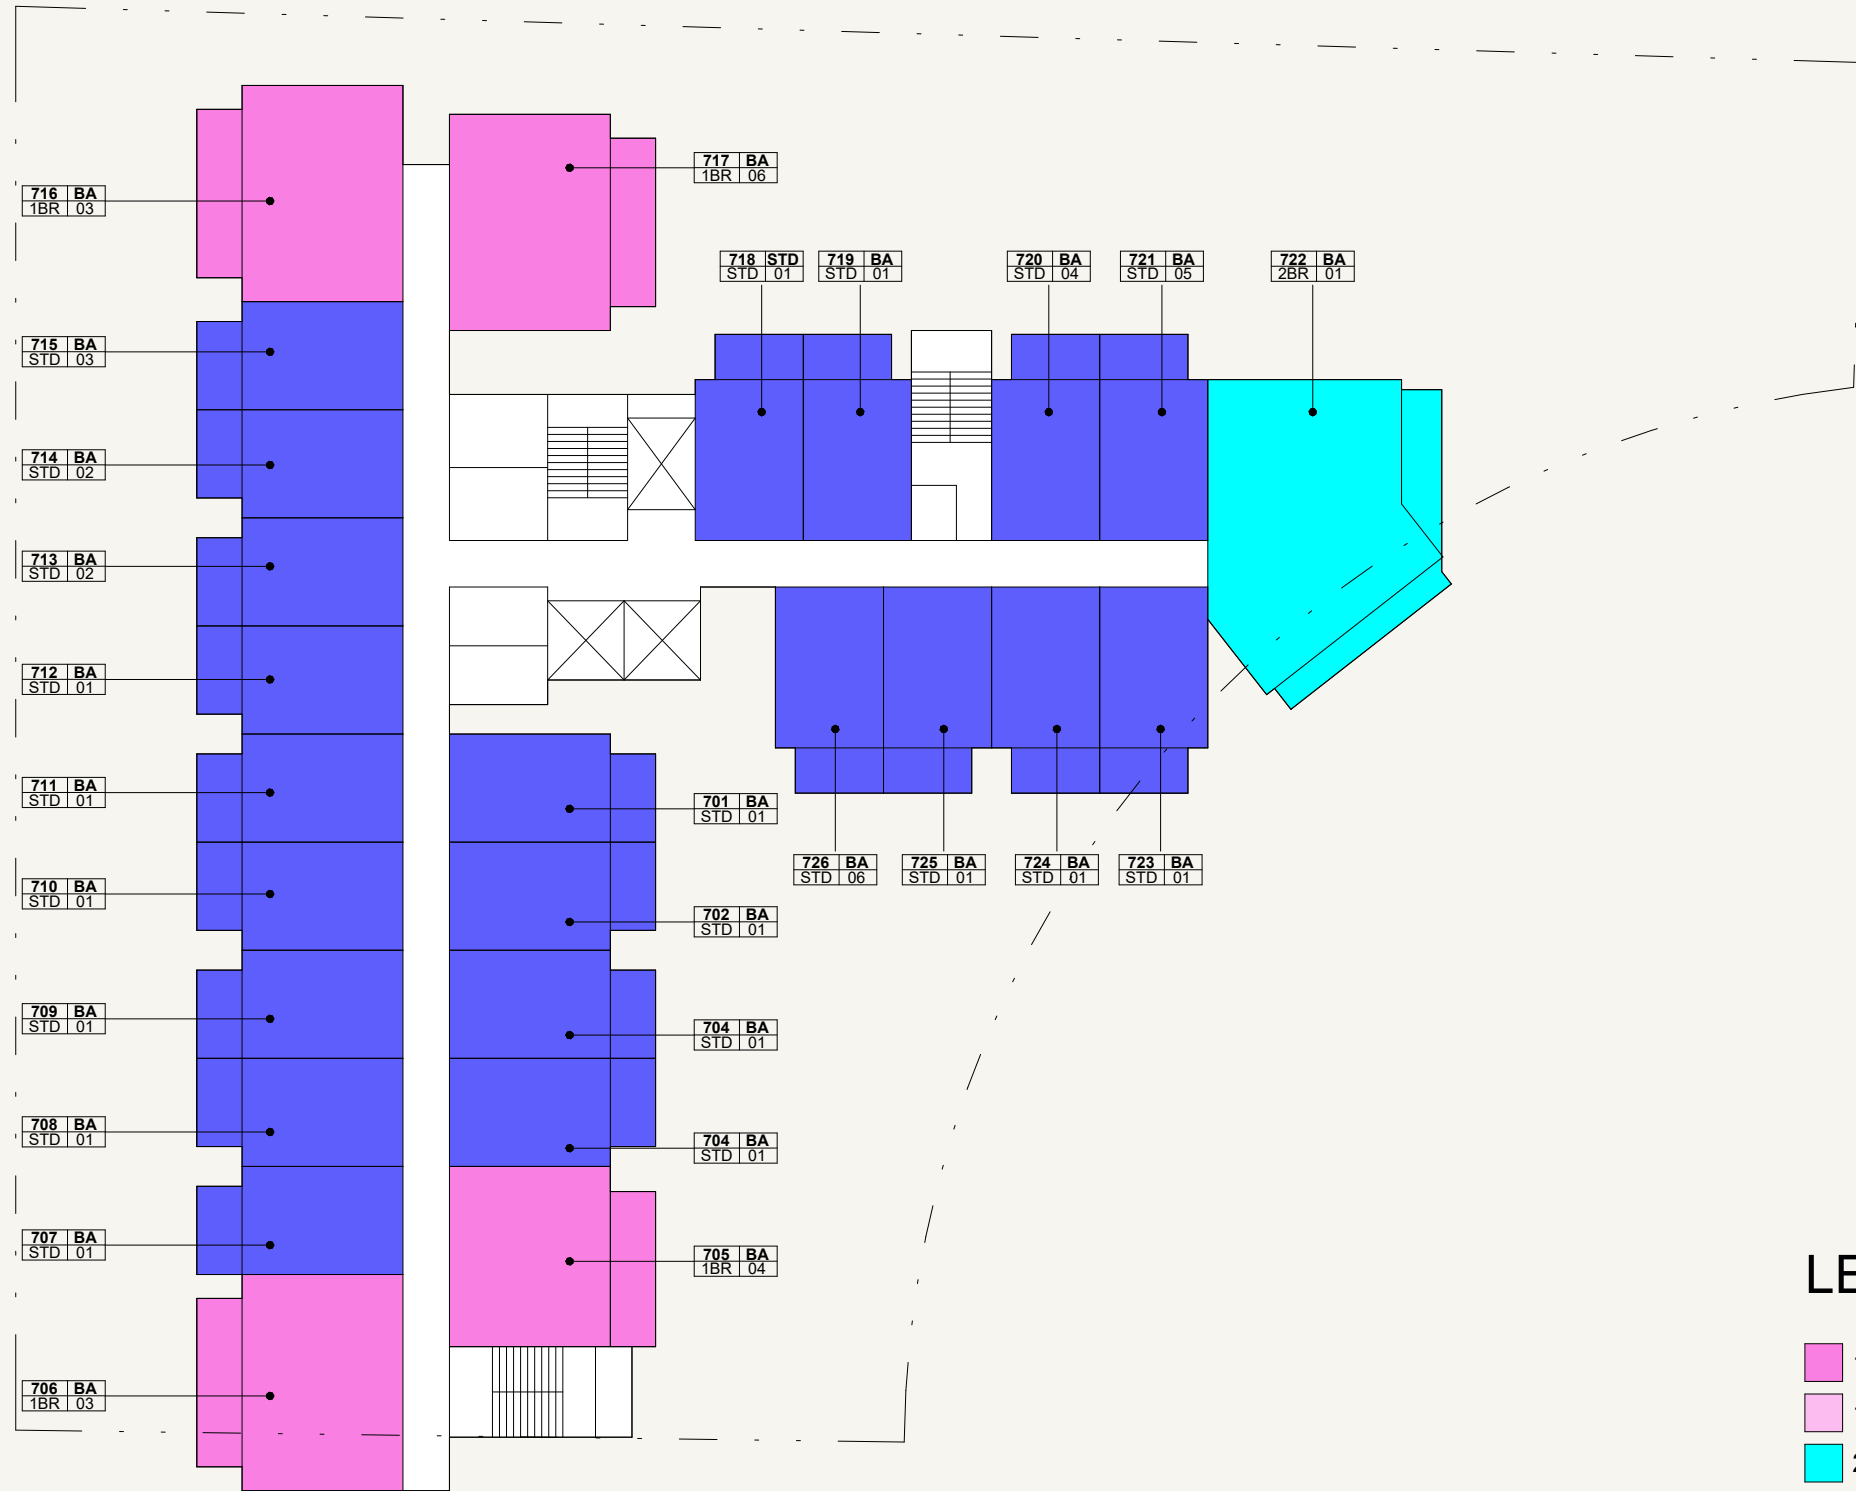

0 200.0 400.0 800.0 2000.0

LEGEND

- 1 BED - TYPE 01
- 1 BED - TYPE 02
- 2 BED - TYPE 01
- STUDIO - TYPE 01



SCALE: N.T.S



SCALE: N.T.S



AZIZI

FLOOR NO:
5TH FLOOR

UNIT TYPE:
7TH FLOOR KEYPLAN

DISCLAIMER:
THE COLORED MARKETING FLOOR PLANS PROVIDED BY THE DEVELOPER ARE FOR ILLUSTRATIVE PURPOSES ONLY. ACTUAL DIMENSIONS, LAYOUT, AND FINISHES MAY VARY FROM THOSE DEPICTED IN THE PLANS. FURNITURE, FIXTURES, AND EQUIPMENT SHOWN IN THE PLANS ARE FOR DECORATIVE PURPOSES ONLY AND ARE NOT INCLUDED IN THE PURCHASE OR LEASE OF THE PROPERTY. THE DEVELOPER RESERVES THE RIGHT TO MAKE MODIFICATIONS, REVISIONS, AND CHANGES TO THE FLOOR PLANS, SPECIFICATIONS, AND FEATURES WITHOUT PRIOR NOTICE.

PROJECT NAME / BUILDING:
DJAZ1.39 / BUILDING-A

 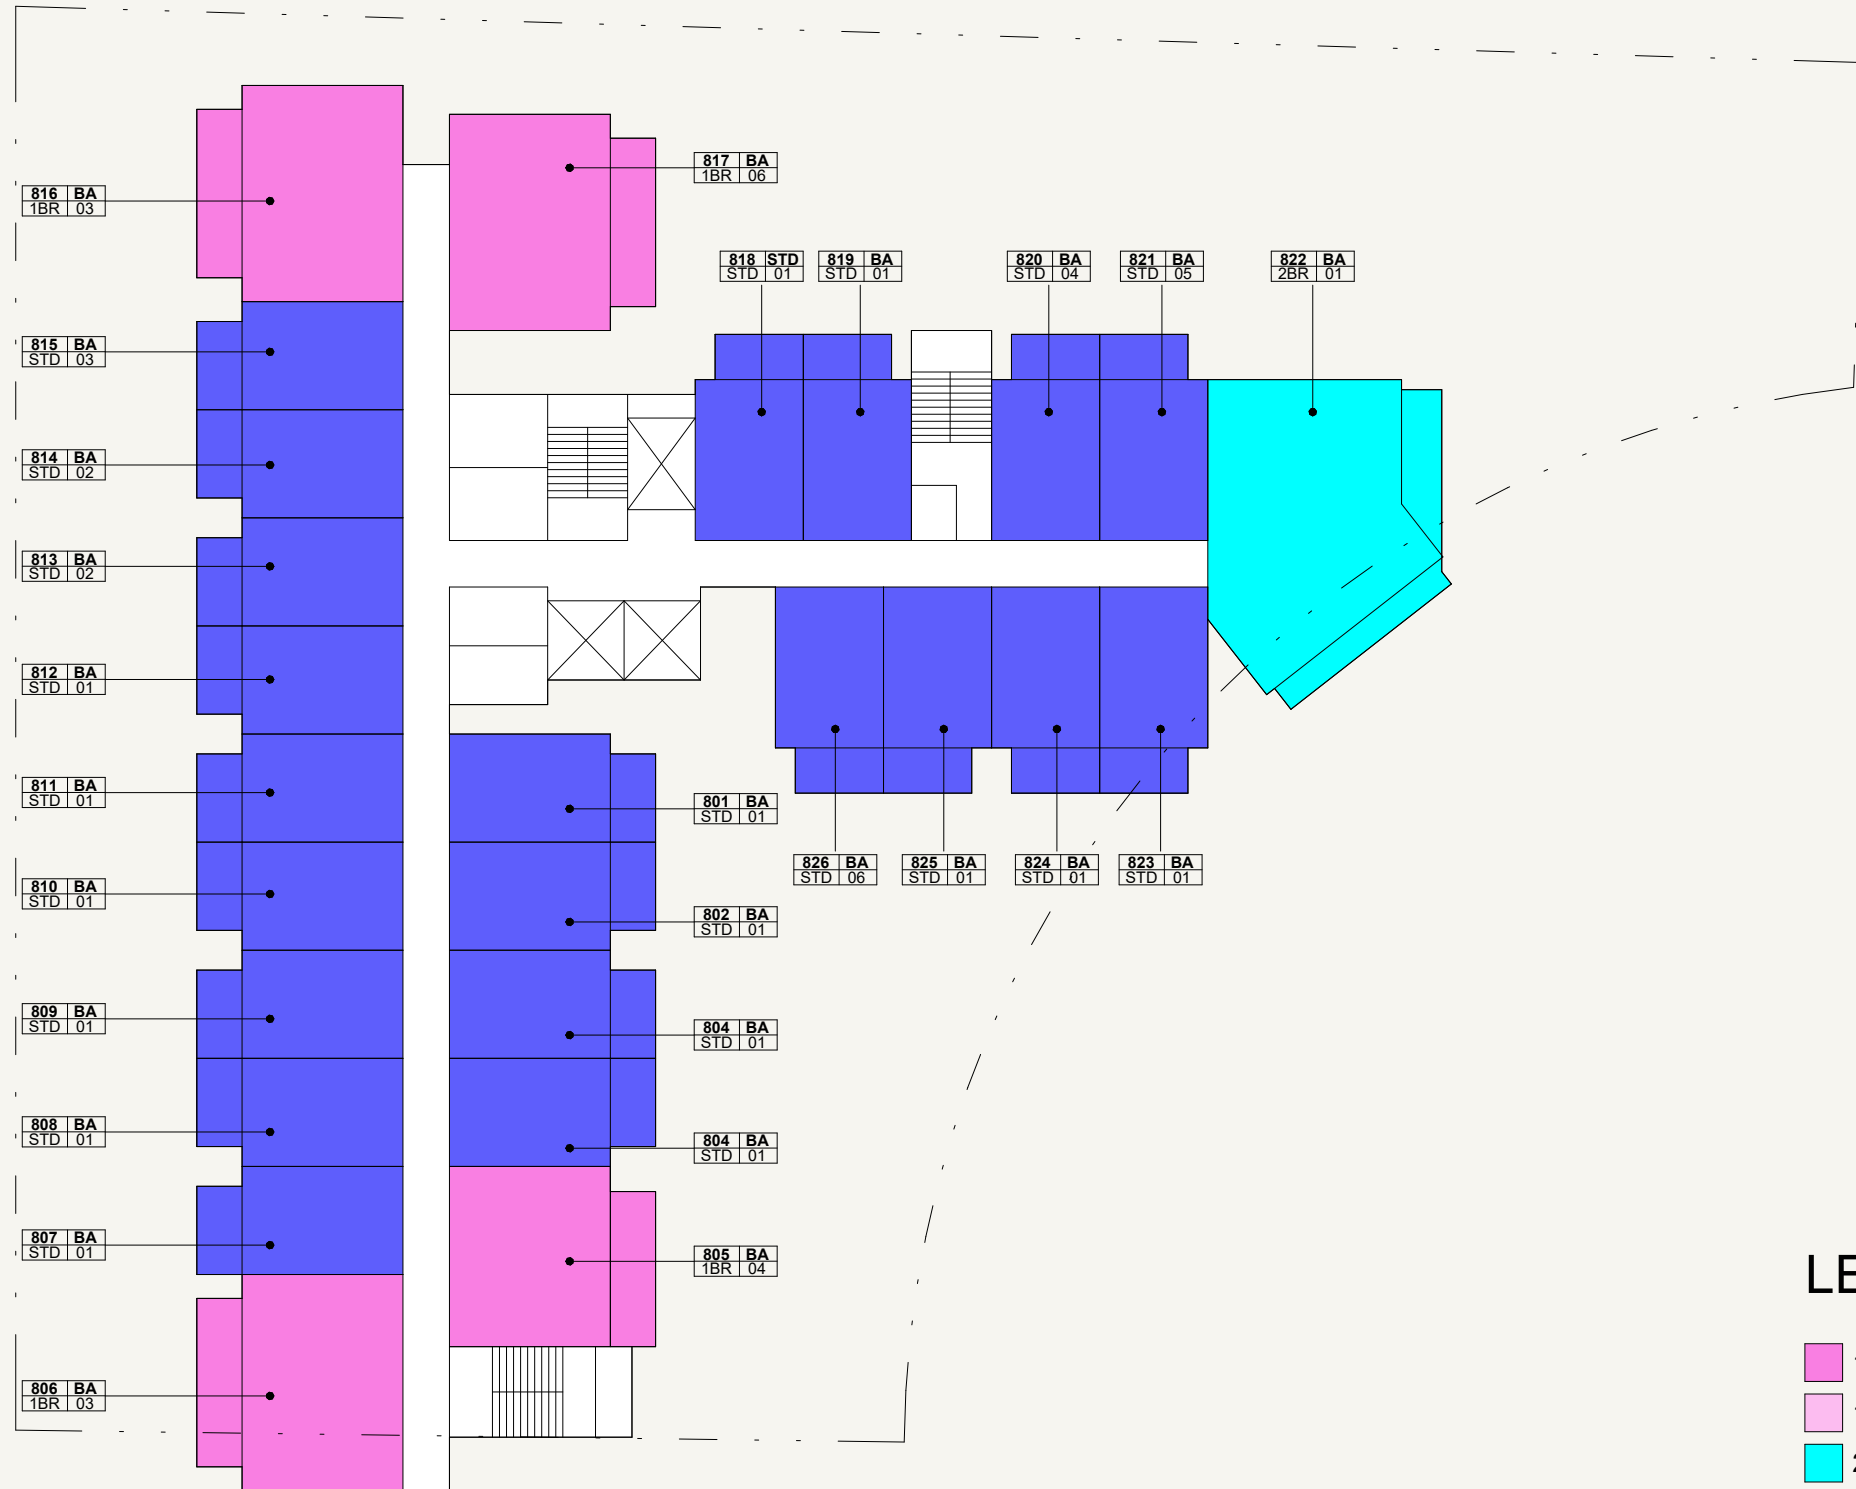

LEGEND

- 1 BED - TYPE 01
- 1 BED - TYPE 02
- 2 BED - TYPE 01
- STUDIO - TYPE 01



SCALE: N.T.S



SCALE: N.T.S



AZIZI

FLOOR NO:
8TH FLOOR

UNIT TYPE:
8TH FLOOR KEYPLAN

DISCLAIMER:
THE COLORED MARKETING FLOOR PLANS PROVIDED BY THE DEVELOPER ARE FOR ILLUSTRATIVE PURPOSES ONLY. ACTUAL DIMENSIONS, LAYOUT, AND FINISHES MAY VARY FROM THOSE DEPICTED IN THE PLANS. FURNITURE, FIXTURES, AND EQUIPMENT SHOWN IN THE PLANS ARE FOR DECORATIVE PURPOSES ONLY AND ARE NOT INCLUDED IN THE PURCHASE OR LEASE OF THE PROPERTY. THE DEVELOPER RESERVES THE RIGHT TO MAKE MODIFICATIONS, REVISIONS, AND CHANGES TO THE FLOOR PLANS, SPECIFICATIONS, AND FEATURES WITHOUT PRIOR NOTICE.

PROJECT NAME / BUILDING:
DJAZ1.39 / BUILDING-A

 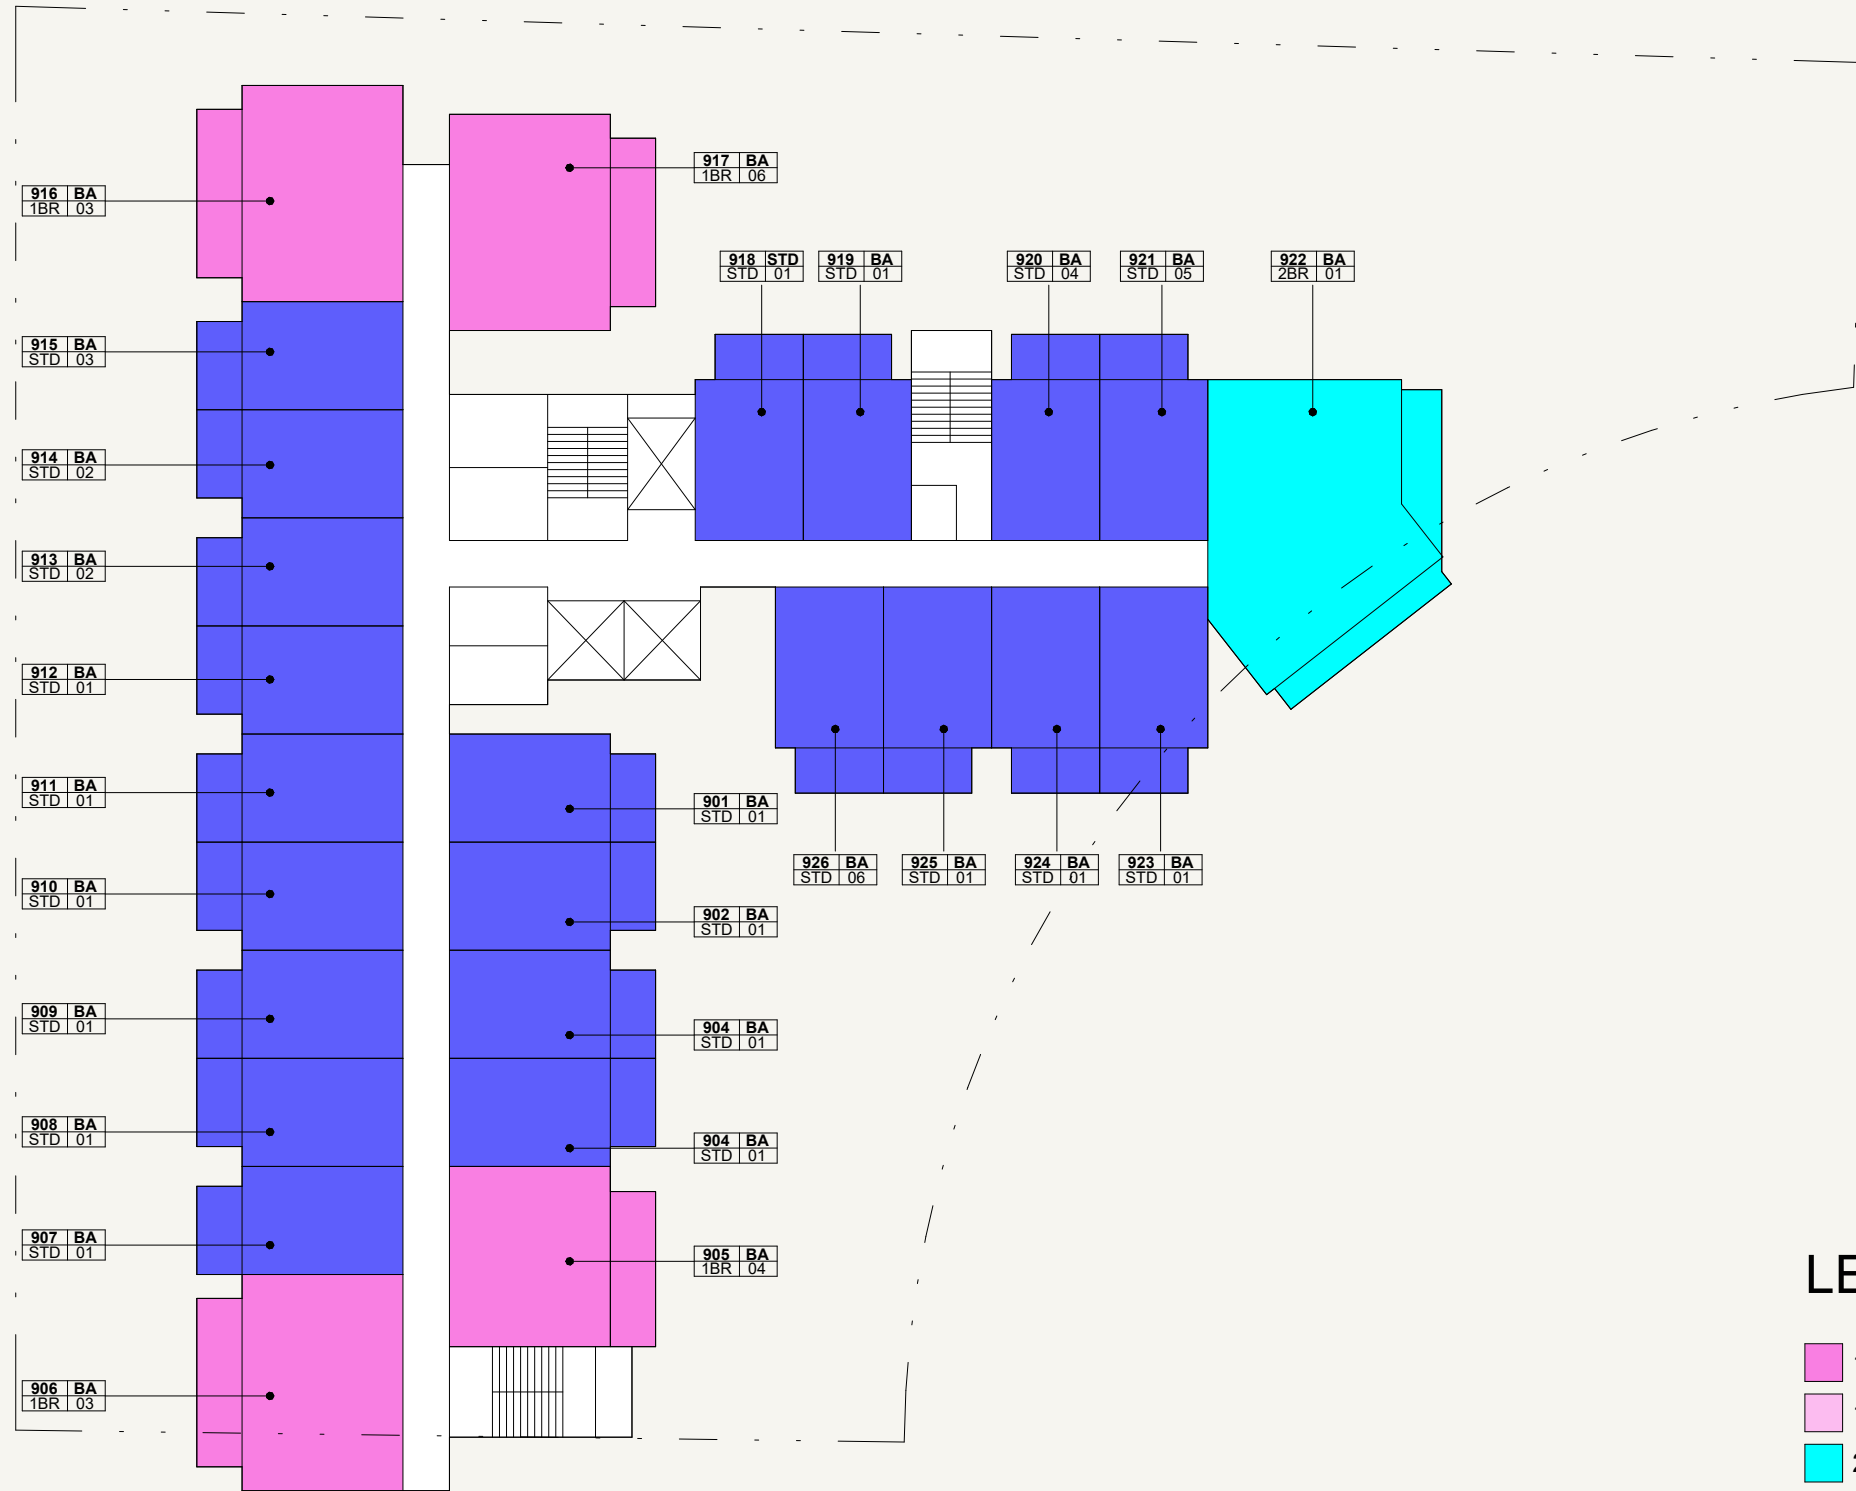

LEGEND

- 1 BED - TYPE 01
- 1 BED - TYPE 02
- 2 BED - TYPE 01
- STUDIO - TYPE 01



SCALE: N.T.S



SCALE: N.T.S





FLOOR NO:
9TH FLOOR

UNIT TYPE:
9TH FLOOR KEYPLAN

DISCLAIMER:
THE COLORED MARKETING FLOOR PLANS PROVIDED BY THE DEVELOPER ARE FOR ILLUSTRATIVE PURPOSES ONLY. ACTUAL DIMENSIONS, LAYOUT, AND FINISHES MAY VARY FROM THOSE DEPICTED IN THE PLANS. FURNITURE, FIXTURES, AND EQUIPMENT SHOWN IN THE PLANS ARE FOR DECORATIVE PURPOSES ONLY AND ARE NOT INCLUDED IN THE PURCHASE OR LEASE OF THE PROPERTY. THE DEVELOPER RESERVES THE RIGHT TO MAKE MODIFICATIONS, REVISIONS, AND CHANGES TO THE FLOOR PLANS, SPECIFICATIONS, AND FEATURES WITHOUT PRIOR NOTICE.

PROJECT NAME / BUILDING:
DJAZ1.39 / BUILDING-A

 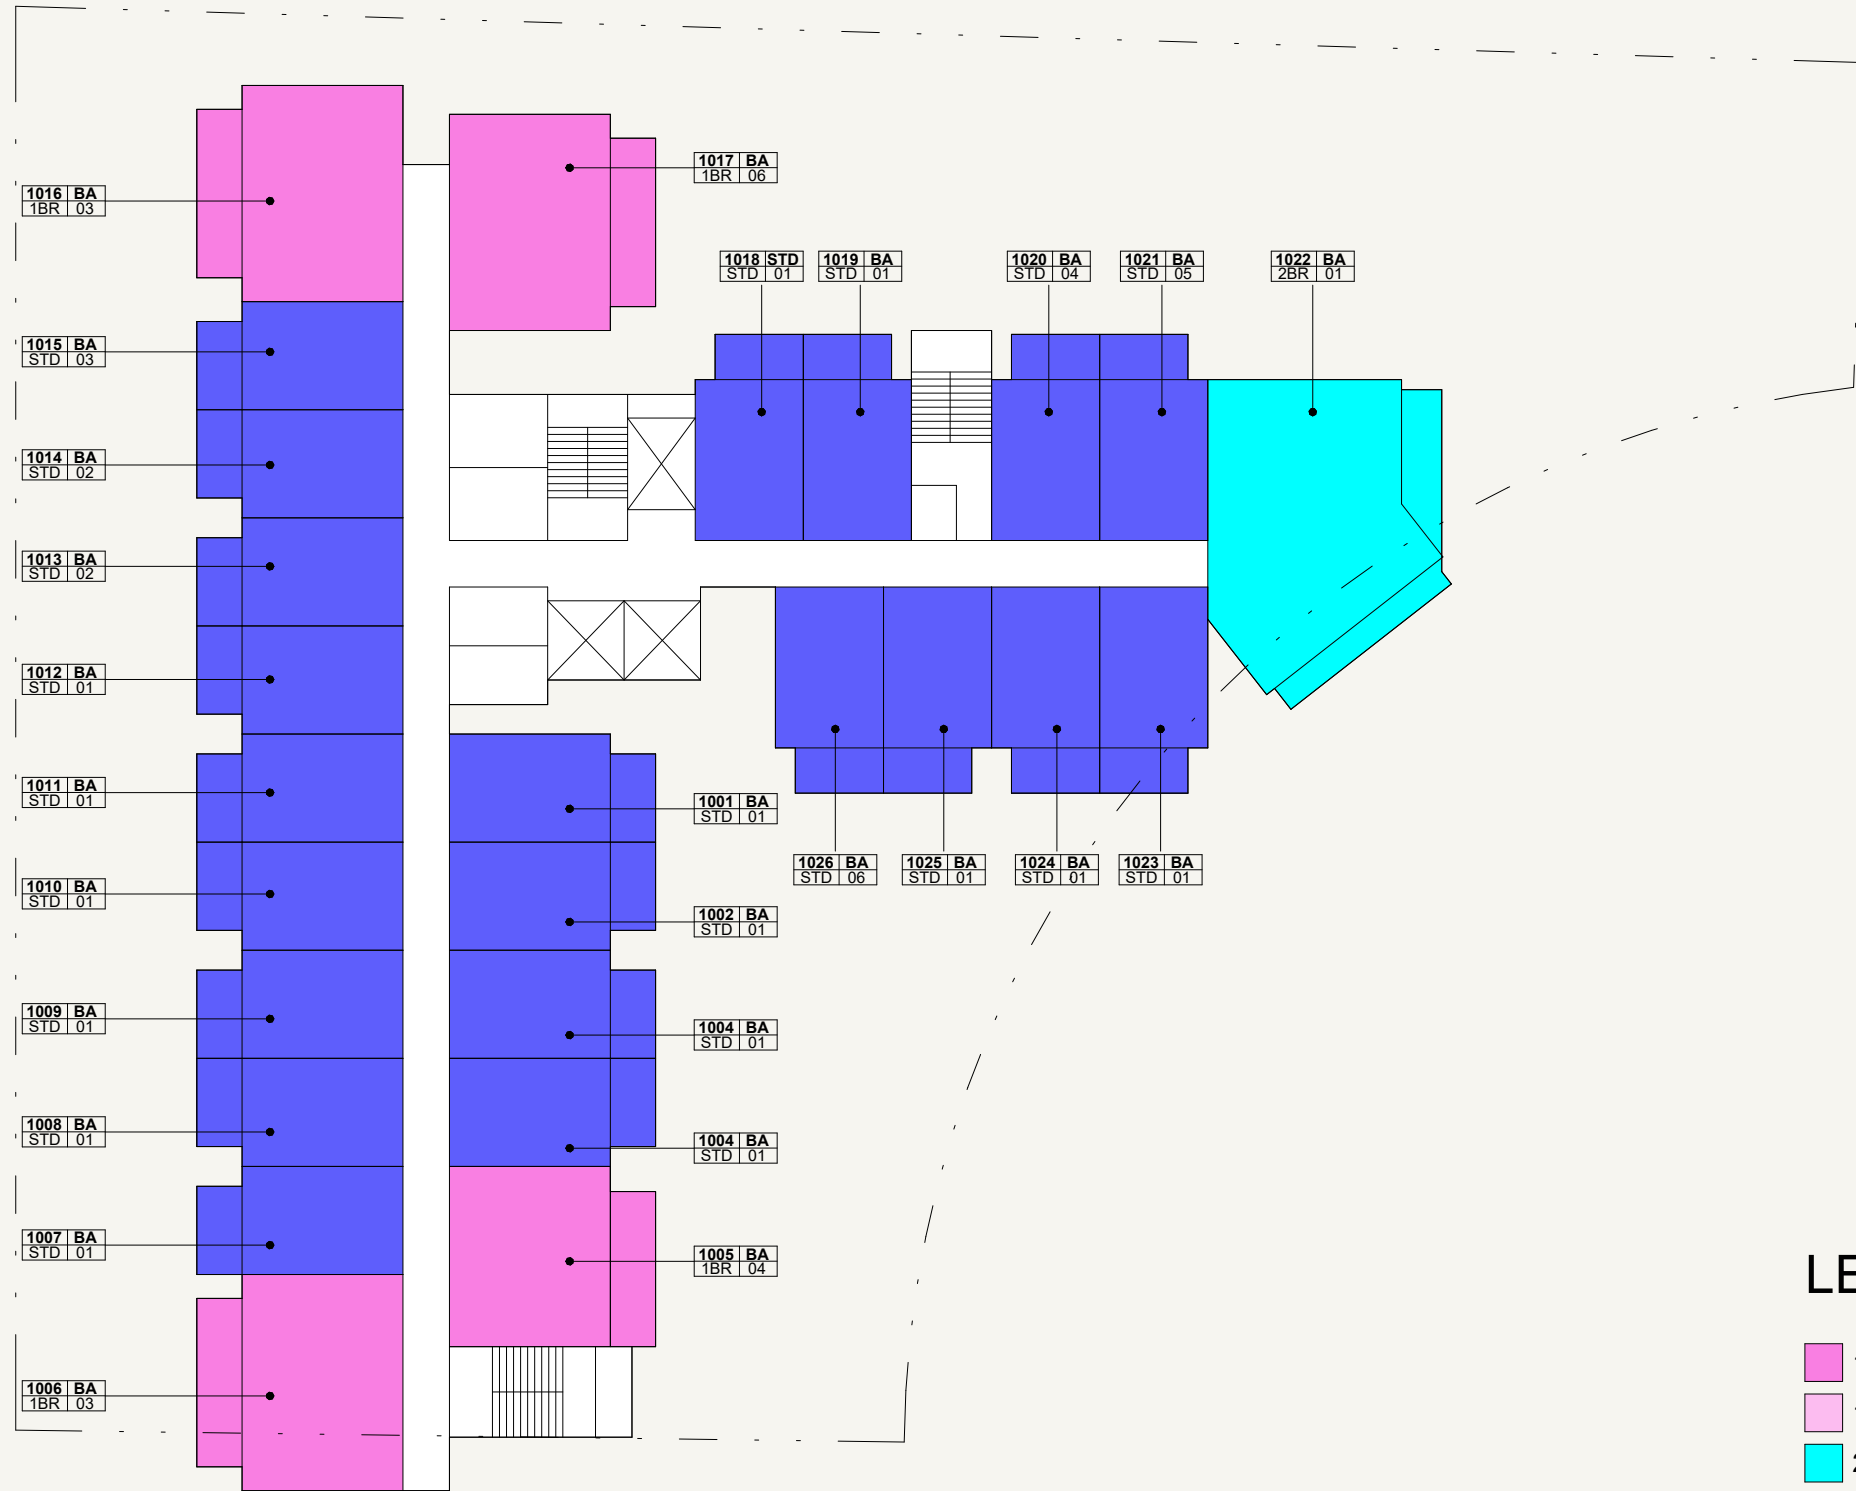

LEGEND

- 1 BED - TYPE 01
- 1 BED - TYPE 02
- 2 BED - TYPE 01
- STUDIO - TYPE 01



SCALE: N.T.S



SCALE: N.T.S





FLOOR NO:
10TH FLOOR

UNIT TYPE:
10TH FLOOR KEYPLAN


DISCLAIMER:
THE COLORED MARKETING FLOOR PLANS PROVIDED BY THE DEVELOPER ARE FOR ILLUSTRATIVE PURPOSES ONLY. ACTUAL DIMENSIONS, LAYOUT, AND FINISHES MAY VARY FROM THOSE DEPICTED IN THE PLANS. FURNITURE, FIXTURES, AND EQUIPMENT SHOWN IN THE PLANS ARE FOR DECORATIVE PURPOSES ONLY AND ARE NOT INCLUDED IN THE PURCHASE OR LEASE OF THE PROPERTY. THE DEVELOPER RESERVES THE RIGHT TO MAKE MODIFICATIONS, REVISIONS, AND CHANGES TO THE FLOOR PLANS, SPECIFICATIONS, AND FEATURES WITHOUT PRIOR NOTICE.

PROJECT NAME / BUILDING:
DJAZ1.39 / BUILDING-A

 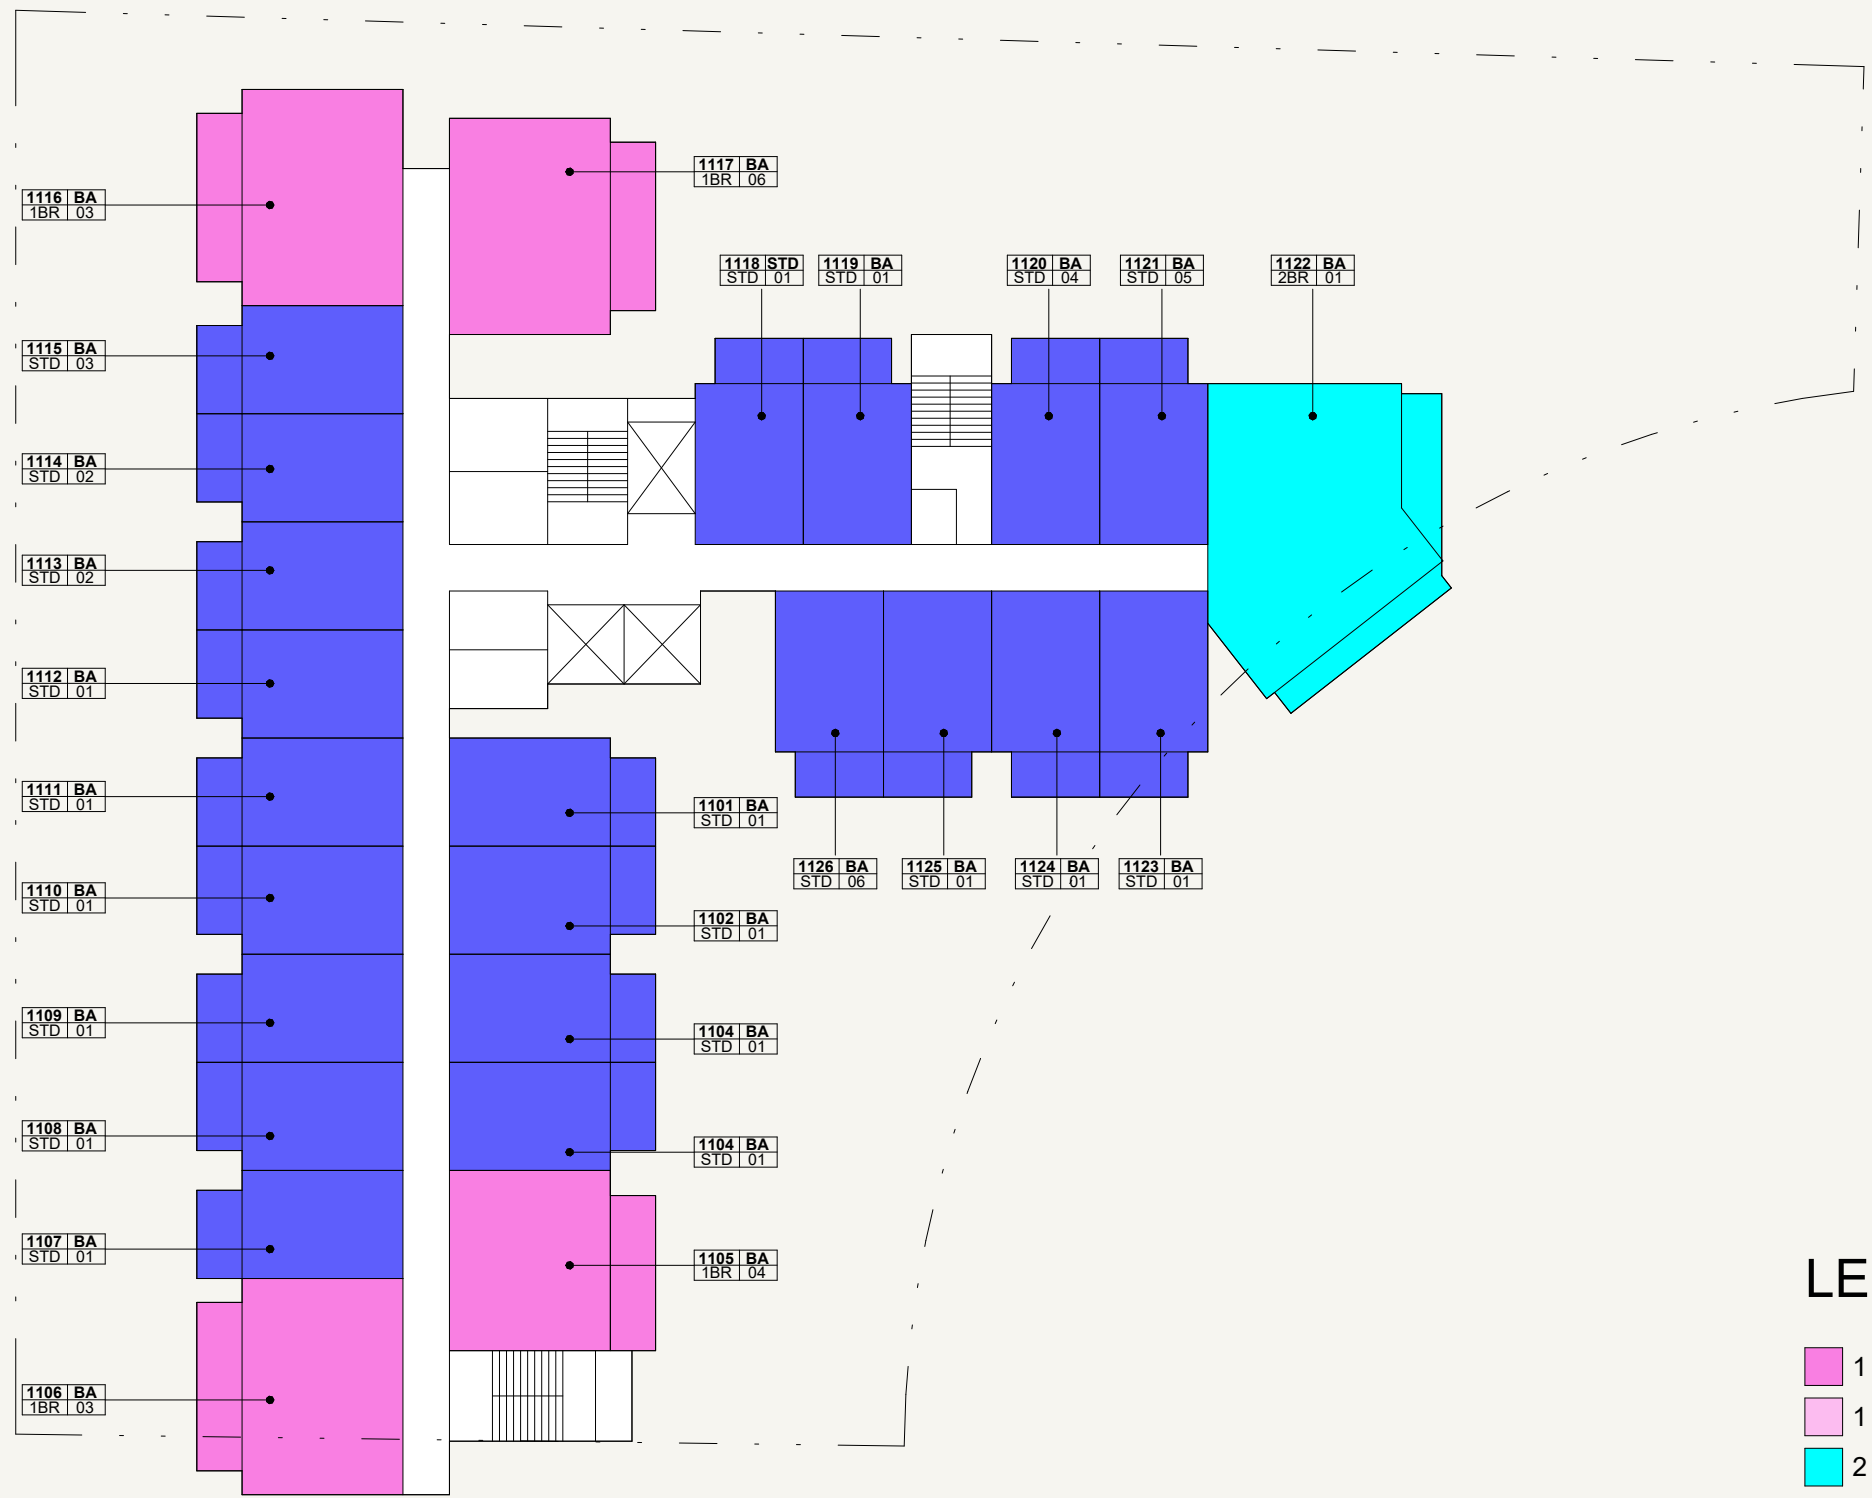

LEGEND

- 1 BED - TYPE 01
- 1 BED - TYPE 02
- 2 BED - TYPE 01
- STUDIO - TYPE 01

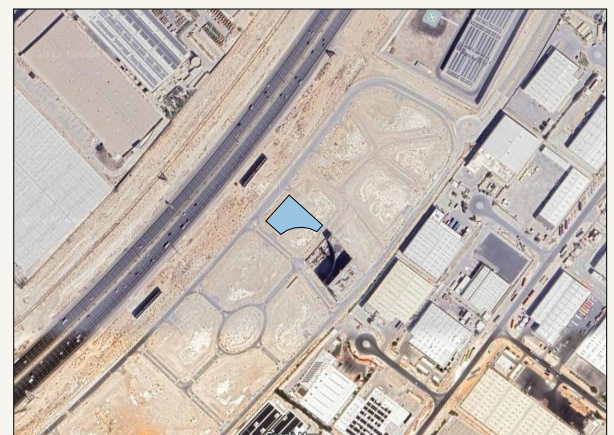

SCALE: N.T.S



SCALE: N.T.S



FLOOR NO:
11TH FLOOR




UNIT TYPE:
11TH FLOOR KEYPLAN

DISCLAIMER:
THE COLORED MARKETING FLOOR PLANS PROVIDED BY THE DEVELOPER ARE FOR ILLUSTRATIVE PURPOSES ONLY. ACTUAL DIMENSIONS, LAYOUT, AND FINISHES MAY VARY FROM THOSE DEPICTED IN THE PLANS. FURNITURE, FIXTURES, AND EQUIPMENT SHOWN IN THE PLANS ARE FOR DECORATIVE PURPOSES ONLY AND ARE NOT INCLUDED IN THE PURCHASE OR LEASE OF THE PROPERTY. THE DEVELOPER RESERVES THE RIGHT TO MAKE MODIFICATIONS, REVISIONS, AND CHANGES TO THE FLOOR PLANS, SPECIFICATIONS, AND FEATURES WITHOUT PRIOR NOTICE.

PROJECT NAME / BUILDING:
DJAZ1.39 / BUILDING-A

LEGEND

- 1 BED - TYPE 01
- 1 BED - TYPE 02
- 2 BED - TYPE 01
- STUDIO - TYPE 01

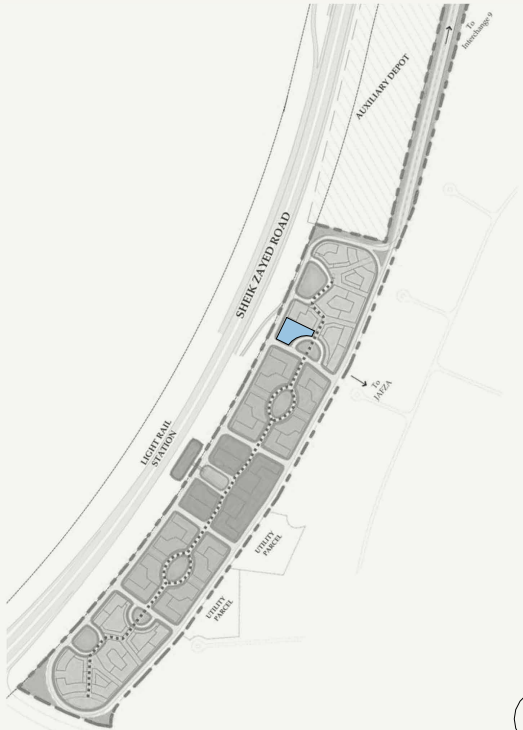 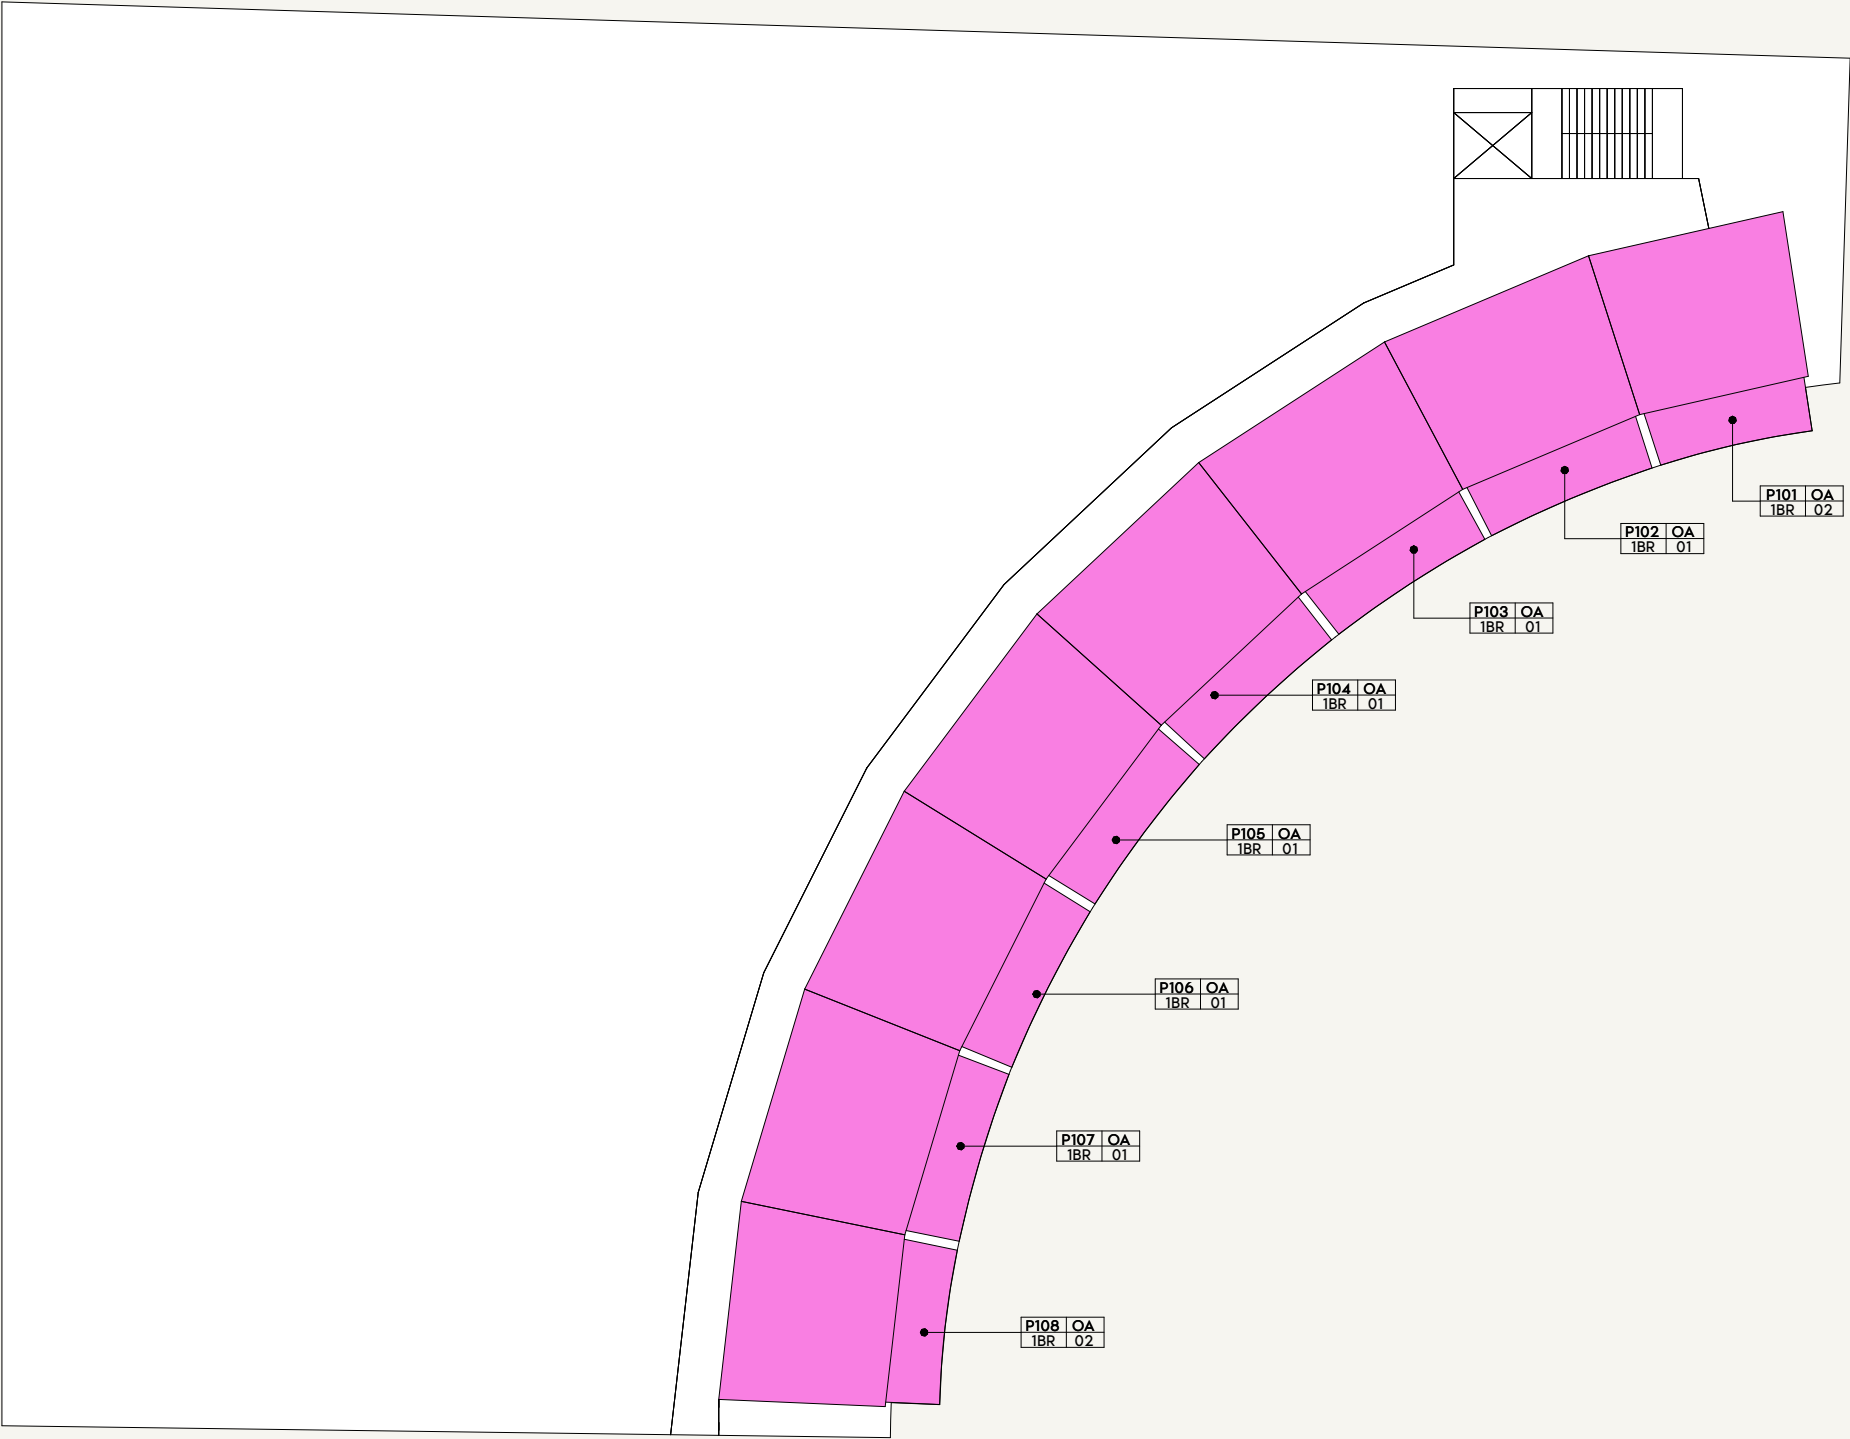

SCALE: N.T.S



SCALE: N.T.S



FLOOR NO:
PODIUM 01




UNIT TYPE:
PODIUM 01 KEYPLAN

DISCLAIMER:
THE COLORED MARKETING FLOOR PLANS PROVIDED BY THE DEVELOPER ARE FOR ILLUSTRATIVE PURPOSES ONLY. ACTUAL DIMENSIONS, LAYOUT, AND FINISHES MAY VARY FROM THOSE DEPICTED IN THE PLANS. FURNITURE, FIXTURES, AND EQUIPMENT SHOWN IN THE PLANS ARE FOR DECORATIVE PURPOSES ONLY AND ARE NOT INCLUDED IN THE PURCHASE OR LEASE OF THE PROPERTY. THE DEVELOPER RESERVES THE RIGHT TO MAKE MODIFICATIONS, REVISIONS, AND CHANGES TO THE FLOOR PLANS, SPECIFICATIONS, AND FEATURES WITHOUT PRIOR NOTICE.

PROJECT NAME / BUILDING:
DJAZ2.39 / BUILDING-A

LEGEND

- 1 BED - TYPE 01
- 1 BED - TYPE 02
- 2 BED - TYPE 01
- STUDIO - TYPE 01

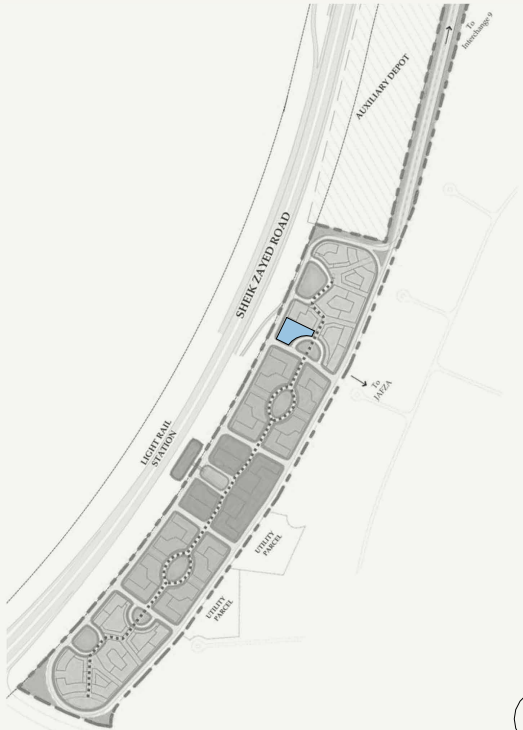 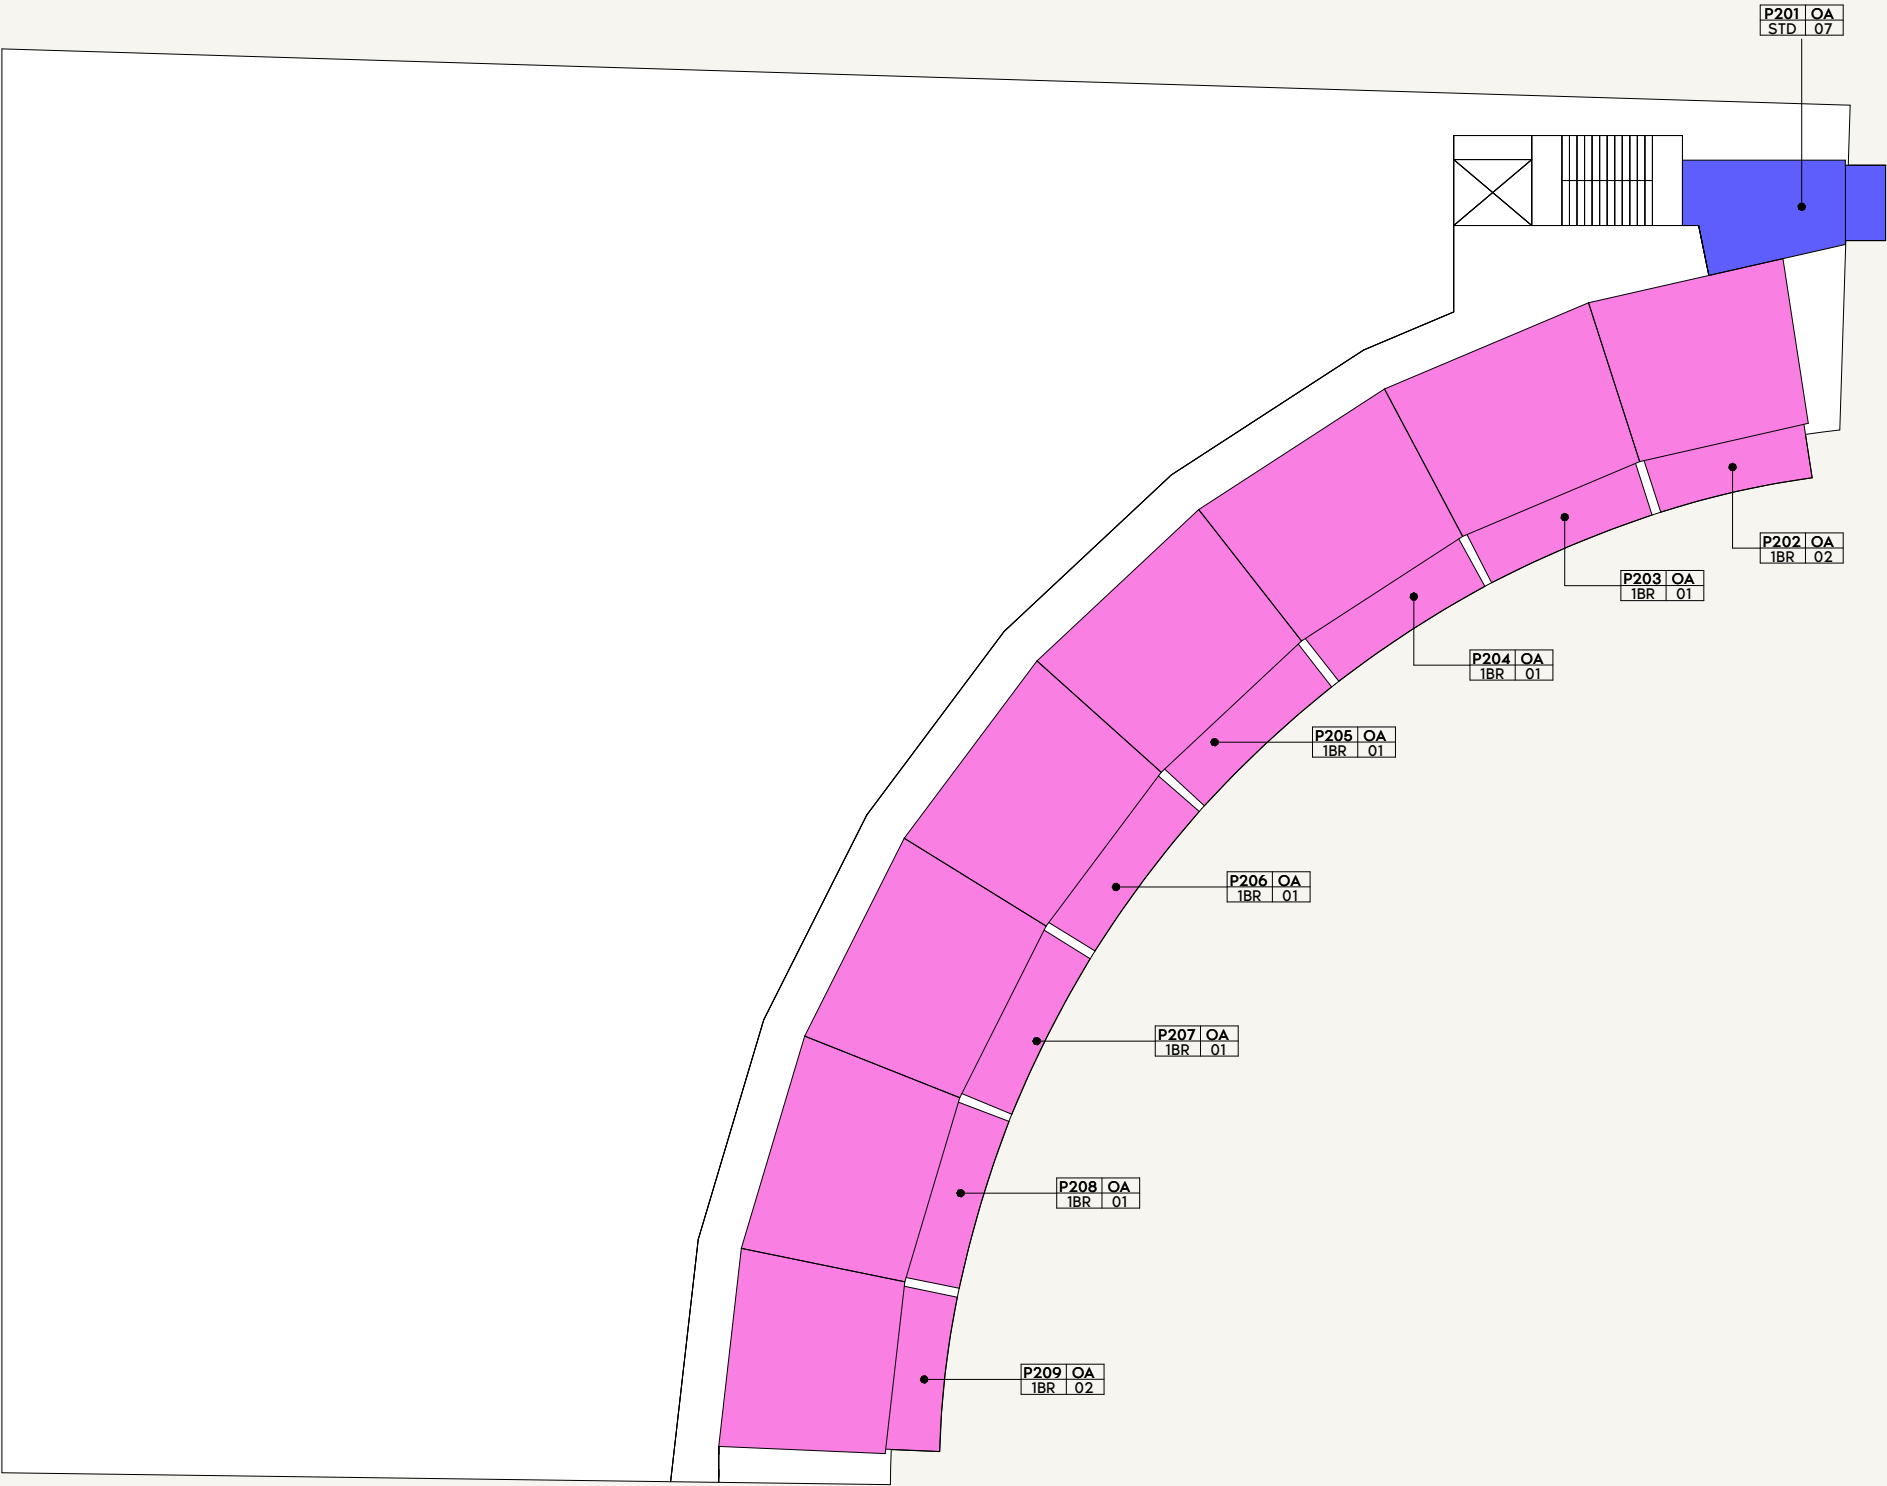

SCALE: N.T.S



SCALE: N.T.S



FLOOR NO:
PODIUM 02




UNIT TYPE:
PODIUM 02 KEYPLAN

DISCLAIMER:
THE COLORED MARKETING FLOOR PLANS PROVIDED BY THE DEVELOPER ARE FOR ILLUSTRATIVE PURPOSES ONLY. ACTUAL DIMENSIONS, LAYOUT, AND FINISHES MAY VARY FROM THOSE DEPICTED IN THE PLANS. FURNITURE, FIXTURES, AND EQUIPMENT SHOWN IN THE PLANS ARE FOR DECORATIVE PURPOSES ONLY AND ARE NOT INCLUDED IN THE PURCHASE OR LEASE OF THE PROPERTY. THE DEVELOPER RESERVES THE RIGHT TO MAKE MODIFICATIONS, REVISIONS, AND CHANGES TO THE FLOOR PLANS, SPECIFICATIONS, AND FEATURES WITHOUT PRIOR NOTICE.

PROJECT NAME / BUILDING:
DJAZ2.39 / BUILDING-A

LEGEND

- 1 BED - TYPE 01
- 1 BED - TYPE 02
- 2 BED - TYPE 01
- STUDIO - TYPE 01

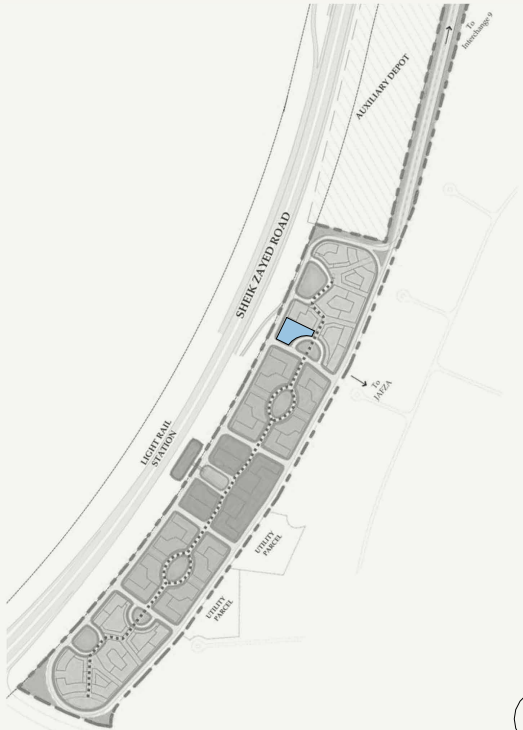 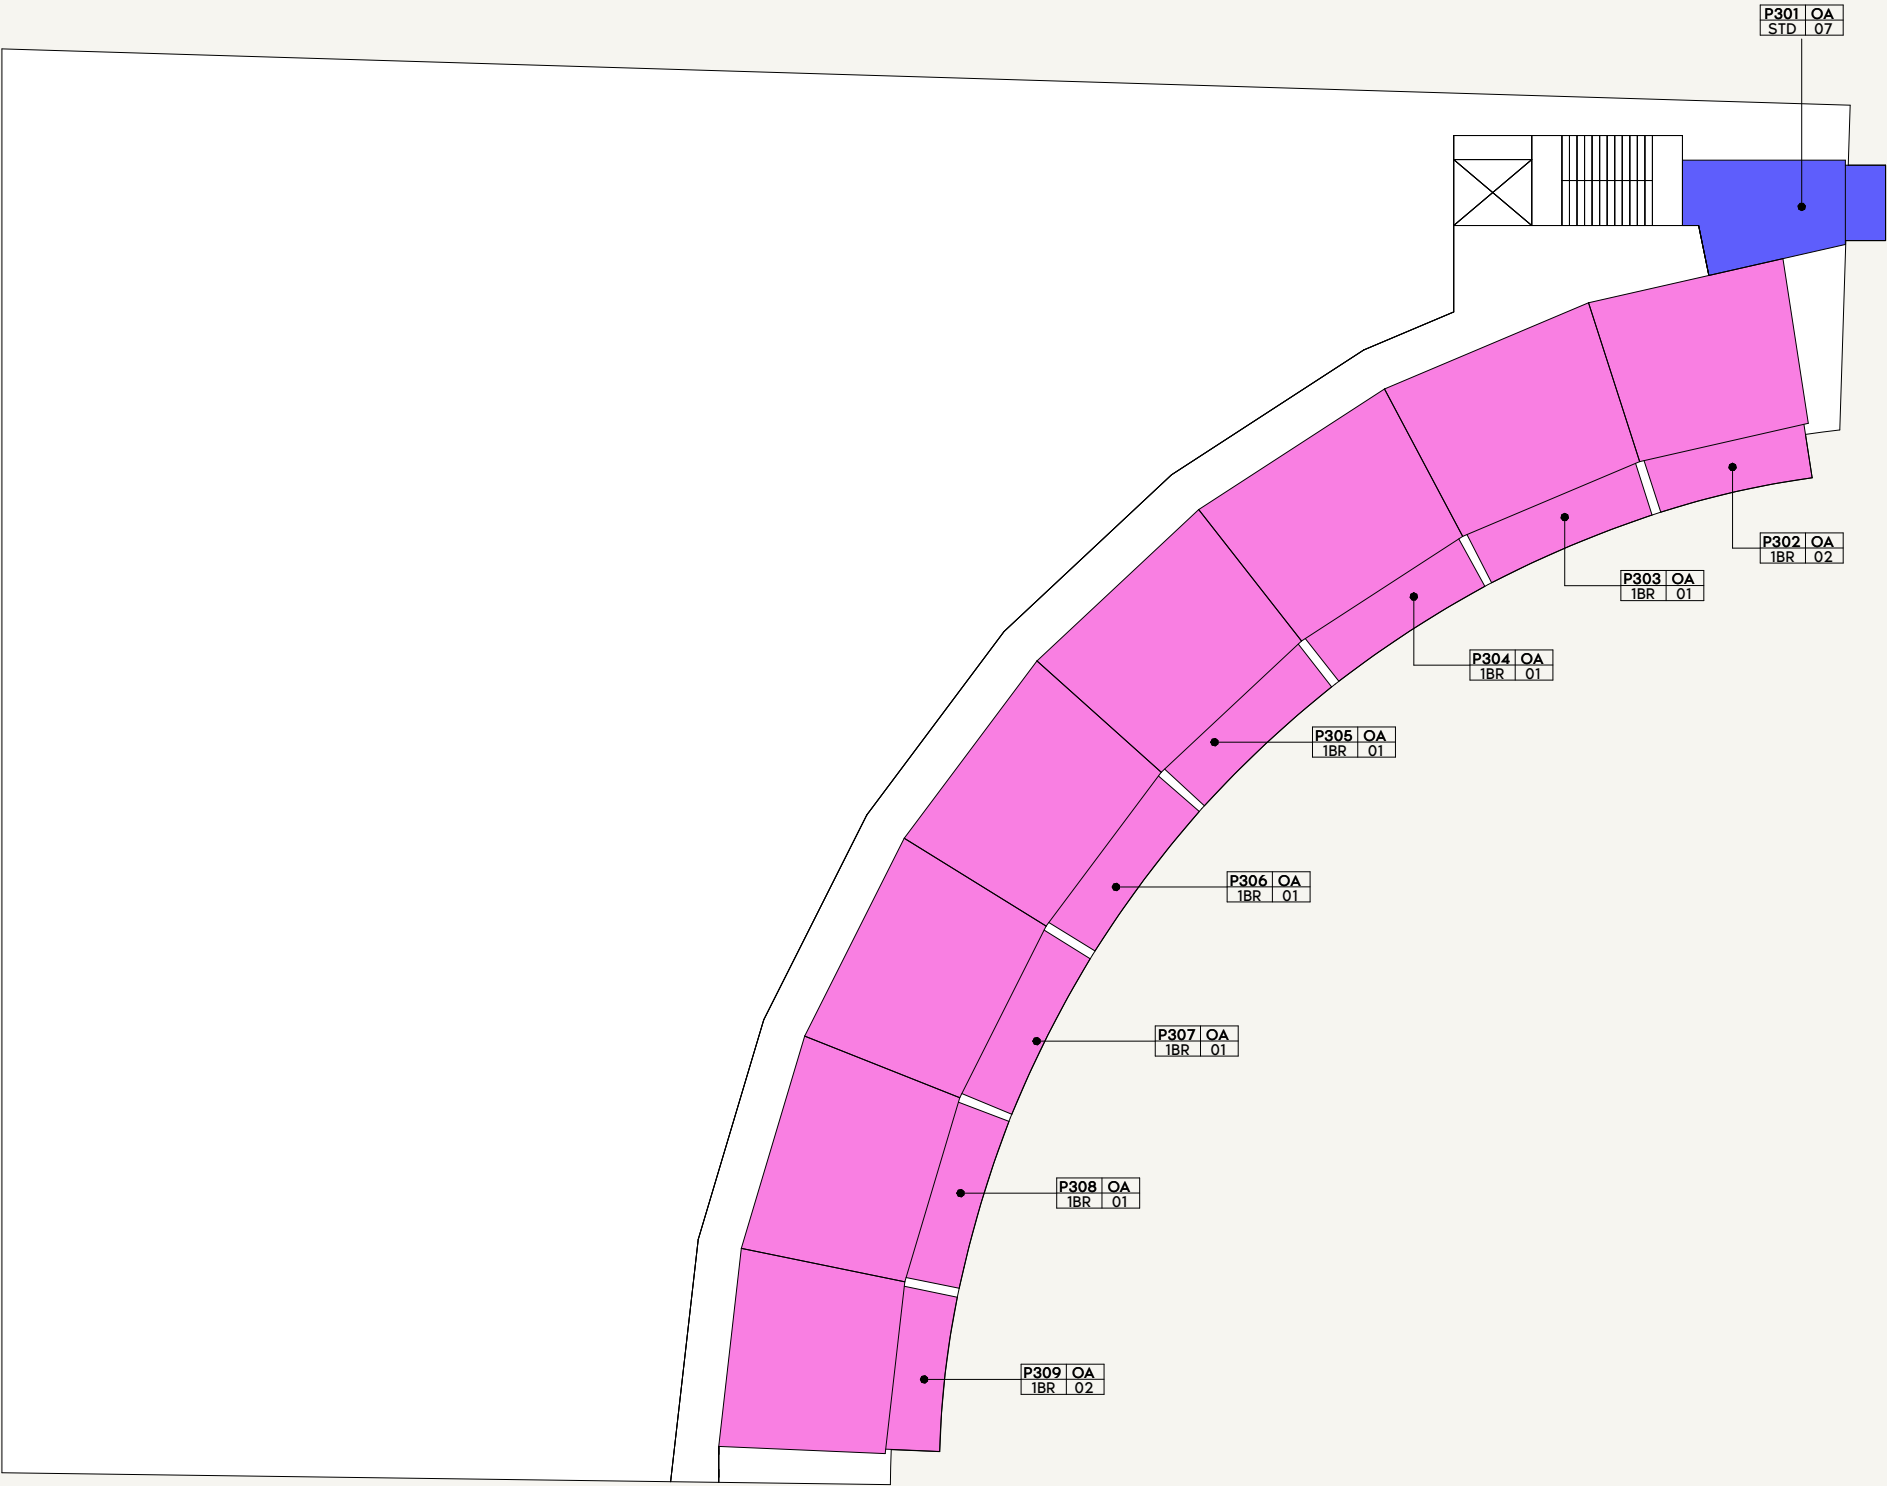

SCALE: N.T.S



SCALE: N.T.S



FLOOR NO:

PODIUM 03

UNIT TYPE:

PODIUM 03 KEYPLAN

DISCLAIMER:

THE COLORED MARKETING FLOOR PLANS PROVIDED BY THE DEVELOPER ARE FOR ILLUSTRATIVE PURPOSES ONLY. ACTUAL DIMENSIONS, LAYOUT, AND FINISHES MAY VARY FROM THOSE DEPICTED IN THE PLANS. FURNITURE, FIXTURES, AND EQUIPMENT SHOWN IN THE PLANS ARE FOR DECORATIVE PURPOSES ONLY AND ARE NOT INCLUDED IN THE PURCHASE OR LEASE OF THE PROPERTY. THE DEVELOPER RESERVES THE RIGHT TO MAKE MODIFICATIONS, REVISIONS, AND CHANGES TO THE FLOOR PLANS, SPECIFICATIONS, AND FEATURES WITHOUT PRIOR NOTICE.

PROJECT NAME / BUILDING:

DJAZ2.39 / BUILDING-A




FLOOR NO:
1ST FLOOR

UNIT TYPE:
APARTMENTS


DISCLAIMER:
THE COLORED MARKETING FLOOR PLANS PROVIDED BY THE DEVELOPER ARE FOR ILLUSTRATIVE PURPOSES ONLY. ACTUAL DIMENSIONS, LAYOUT, AND FINISHES MAY VARY FROM THOSE DEPICTED IN THE PLANS. FURNITURE, FIXTURES, AND EQUIPMENT SHOWN IN THE PLANS ARE FOR DECORATIVE PURPOSES ONLY AND ARE NOT INCLUDED IN THE PURCHASE OR LEASE OF THE PROPERTY. THE DEVELOPER RESERVES THE RIGHT TO MAKE MODIFICATIONS, REVISIONS, AND CHANGES TO THE FLOOR PLANS, SPECIFICATIONS, AND FEATURES WITHOUT PRIOR NOTICE.

PROJECT NAME / BUILDING:
DJAZ2.39 / BUILDING-A

 

LEGEND

- 1 BED - TYPE 01
- 1 BED - TYPE 02
- 2 BED - TYPE 01
- STUDIO - TYPE 01

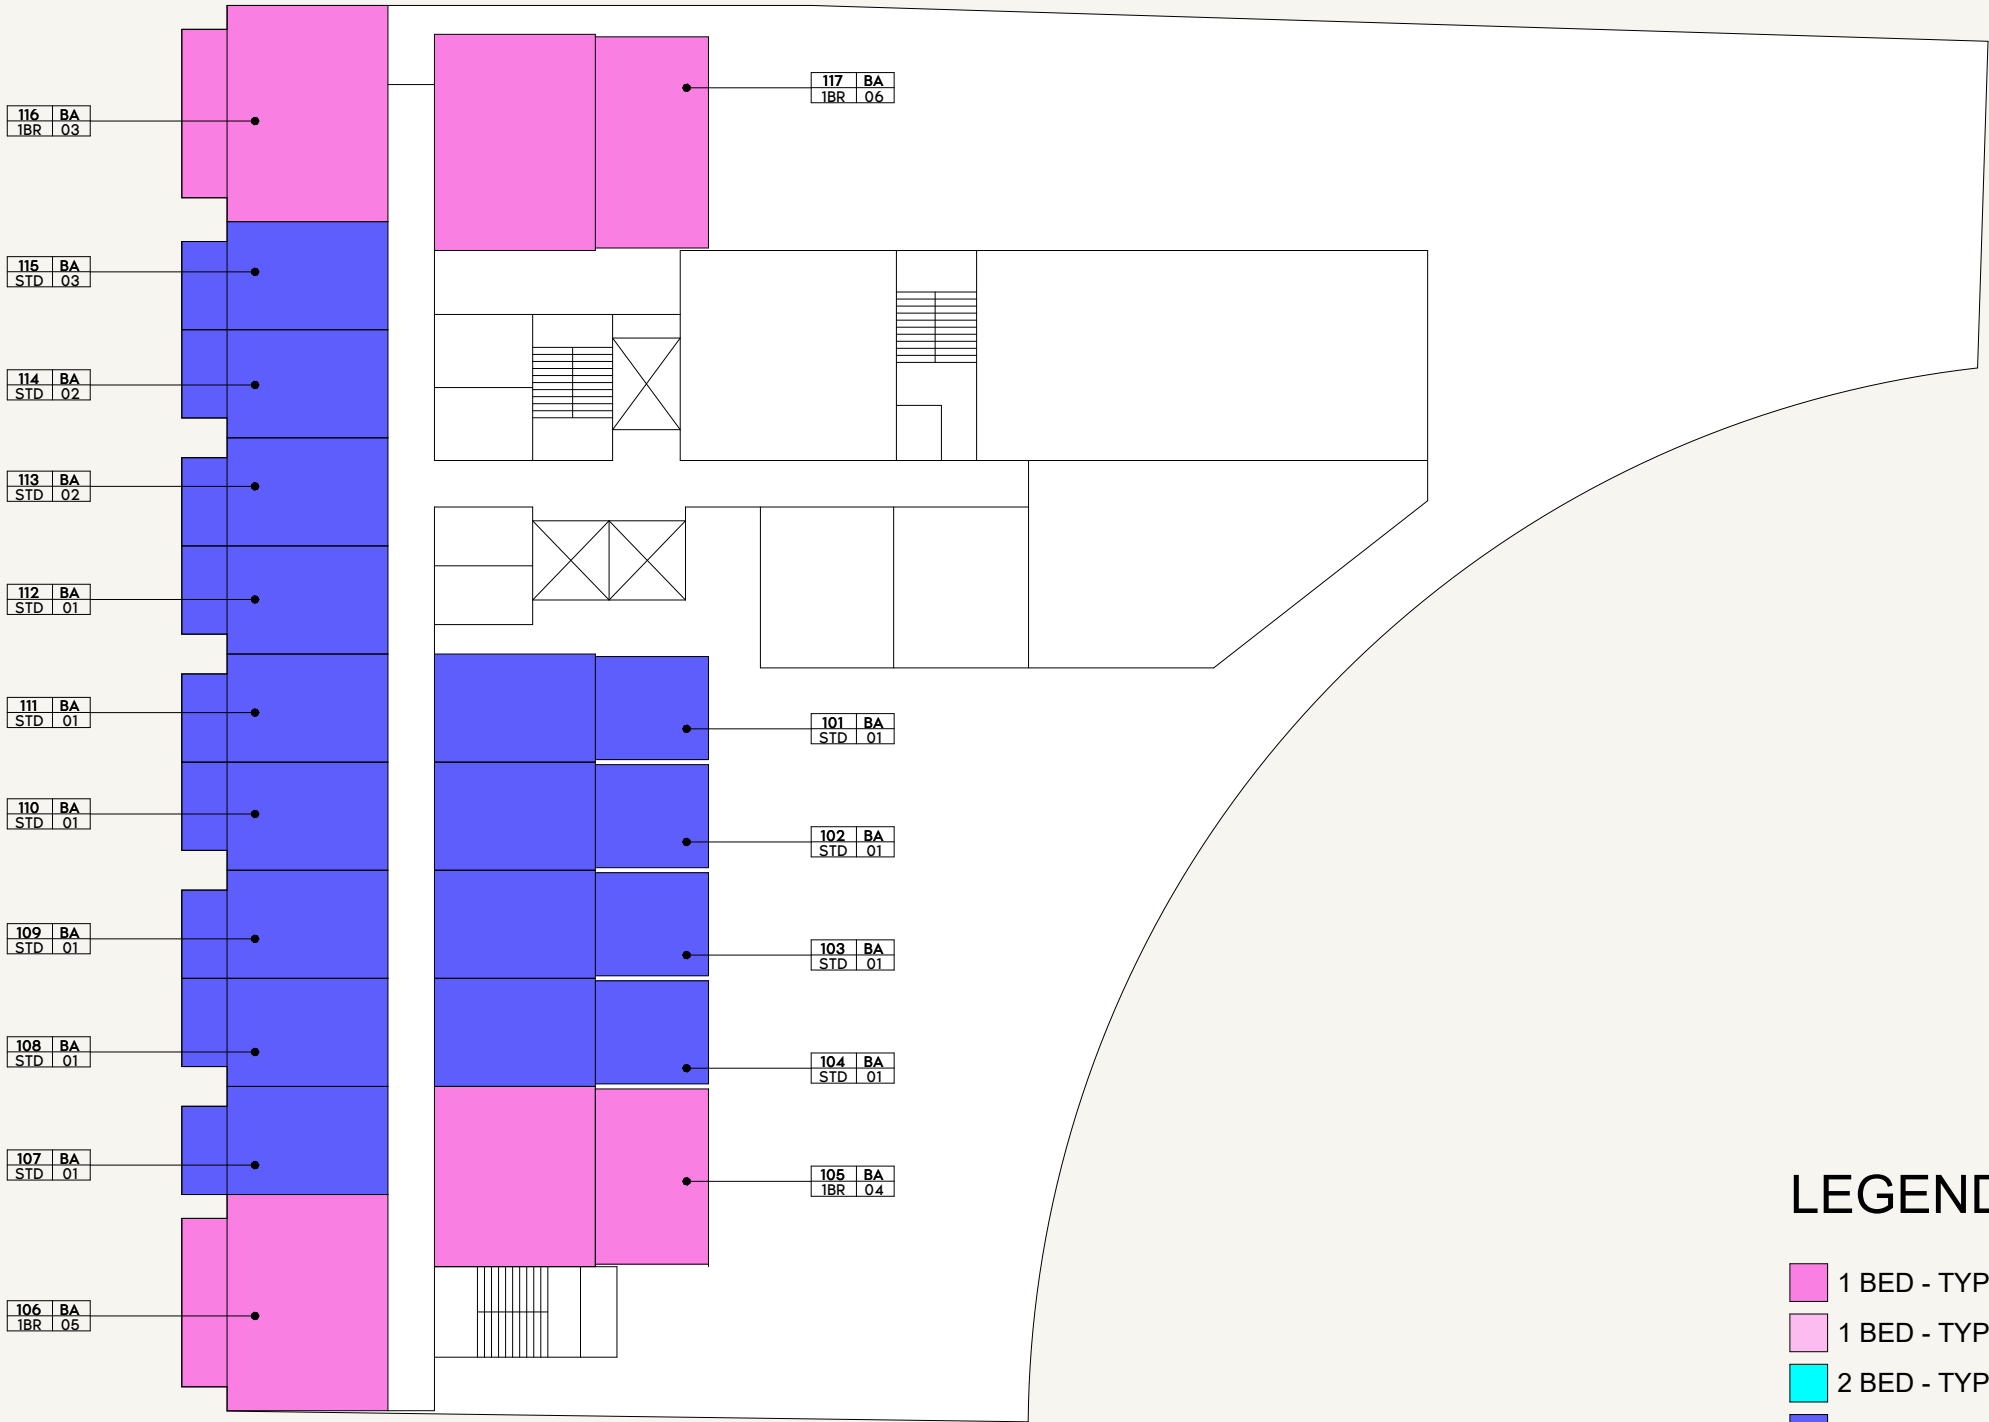

SCALE: N.T.S

SCALE: N.T.S




FLOOR NO:
2ND FLOOR

UNIT TYPE:
APARTMENTS



DISCLAIMER:
THE COLORED MARKETING FLOOR PLANS PROVIDED BY THE DEVELOPER ARE FOR ILLUSTRATIVE PURPOSES ONLY. ACTUAL DIMENSIONS, LAYOUT, AND FINISHES MAY VARY FROM THOSE DEPICTED IN THE PLANS. FURNITURE, FIXTURES, AND EQUIPMENT SHOWN IN THE PLANS ARE FOR DECORATIVE PURPOSES ONLY AND ARE NOT INCLUDED IN THE PURCHASE OR LEASE OF THE PROPERTY. THE DEVELOPER RESERVES THE RIGHT TO MAKE MODIFICATIONS, REVISIONS, AND CHANGES TO THE FLOOR PLANS, SPECIFICATIONS, AND FEATURES WITHOUT PRIOR NOTICE.

PROJECT NAME / BUILDING:
DJAZ2.39 / BUILDING-A

 

LEGEND

- 1 BED - TYPE 01
- 1 BED - TYPE 02
- 2 BED - TYPE 01
- STUDIO - TYPE 01

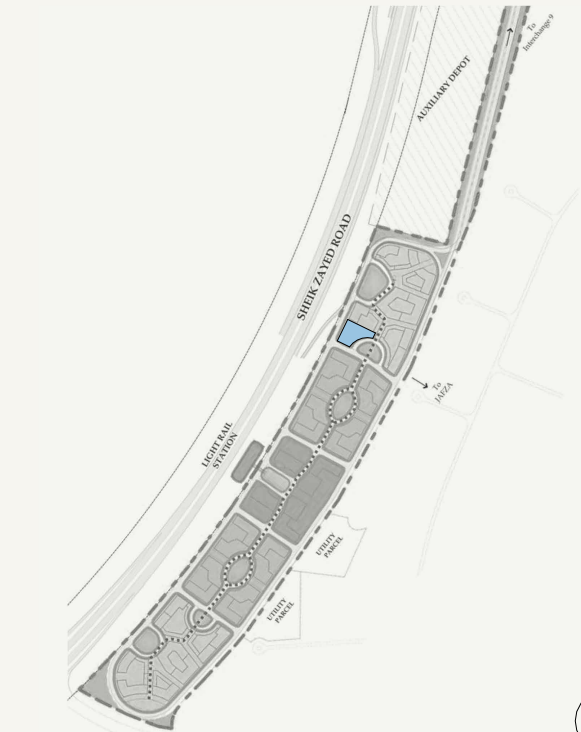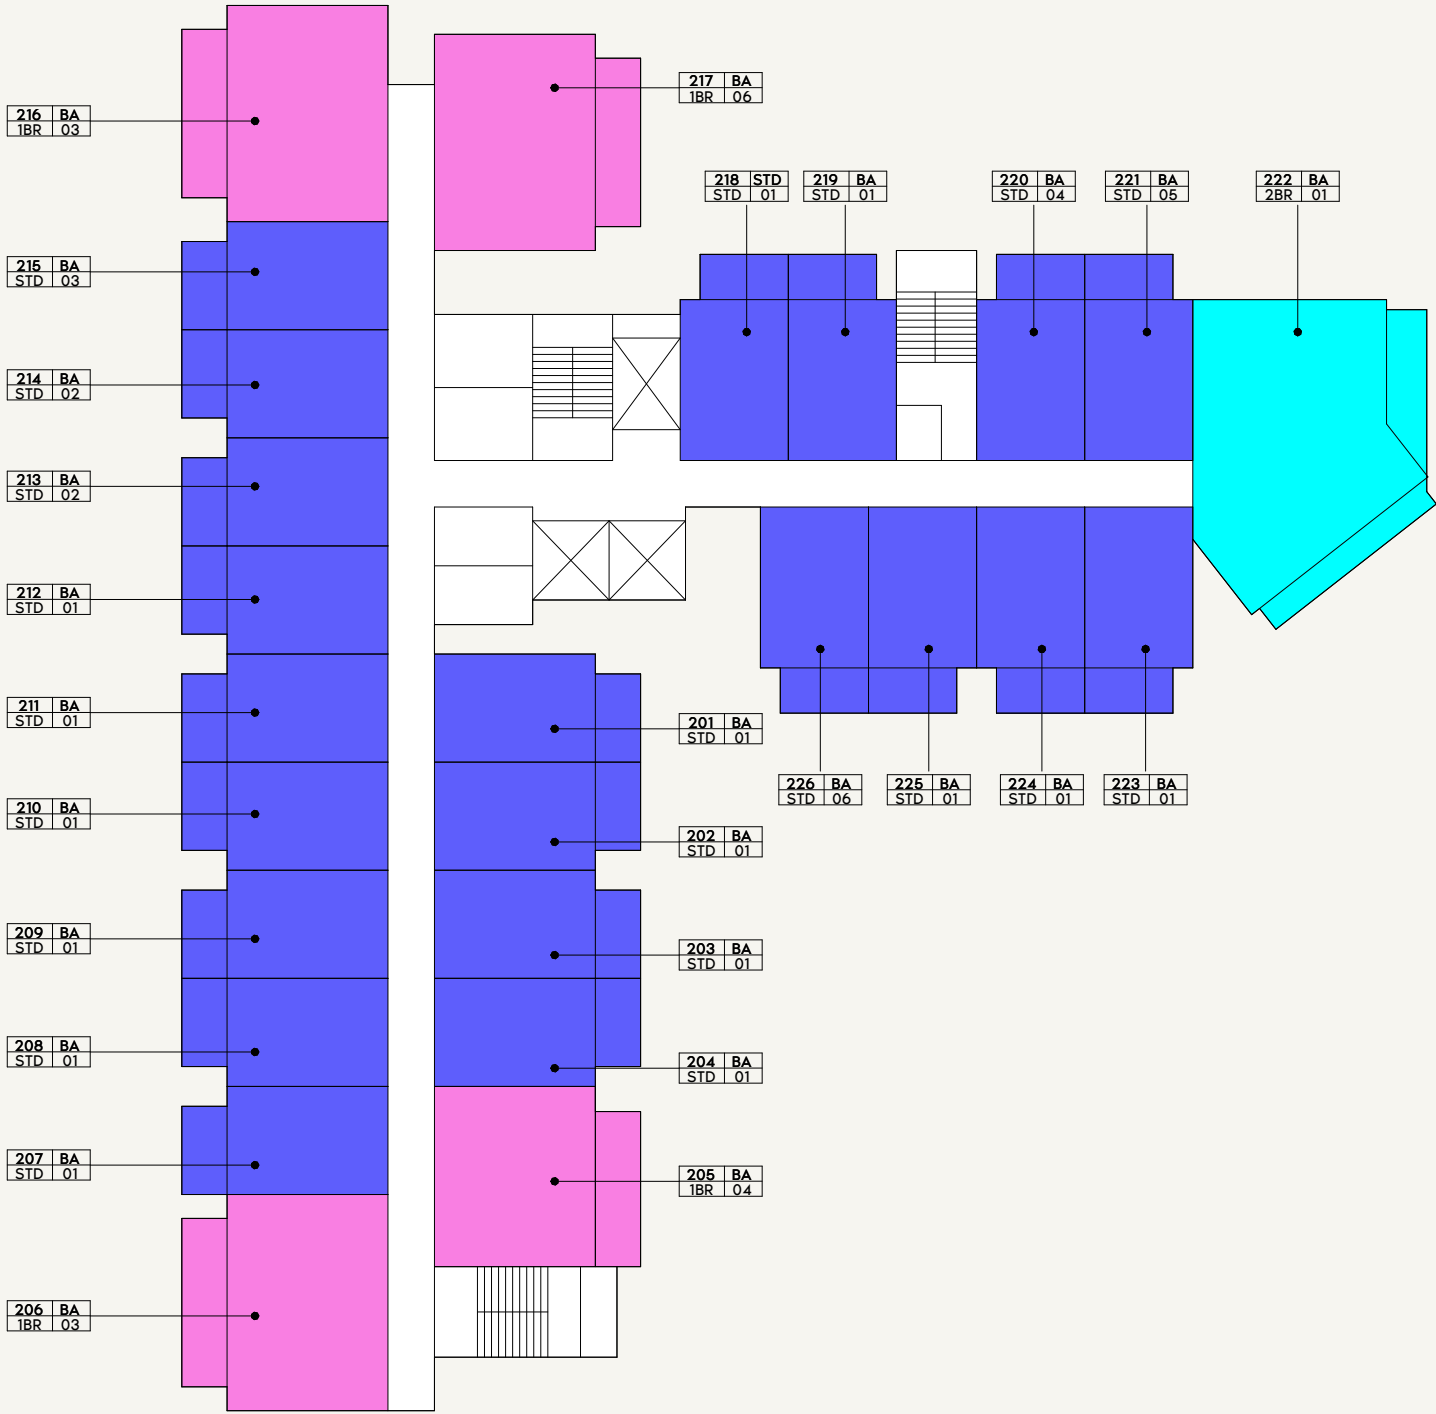

SCALE: N.T.S



SCALE: N.T.S





FLOOR NO:

3RD FLOOR

UNIT TYPE:


3RD FLOOR KEYPLAN

DISCLAIMER:

THE COLORED MARKETING FLOOR PLANS PROVIDED BY THE DEVELOPER ARE FOR ILLUSTRATIVE PURPOSES ONLY. ACTUAL DIMENSIONS, LAYOUT, AND FINISHES MAY VARY FROM THOSE DEPICTED IN THE PLANS. FURNITURE, FIXTURES, AND EQUIPMENT SHOWN IN THE PLANS ARE FOR DECORATIVE PURPOSES ONLY AND ARE NOT INCLUDED IN THE PURCHASE OR LEASE OF THE PROPERTY. THE DEVELOPER RESERVES THE RIGHT TO MAKE MODIFICATIONS, REVISIONS, AND CHANGES TO THE FLOOR PLANS, SPECIFICATIONS, AND FEATURES WITHOUT PRIOR NOTICE.

PROJECT NAME / BUILDING:

DJAZ2.39 / BUILDING-A

 


LEGEND

- 1 BED - TYPE 01
- 1 BED - TYPE 02
- 2 BED - TYPE 01
- STUDIO - TYPE 01

SCALE: N.T.S

SCALE: N.T.S

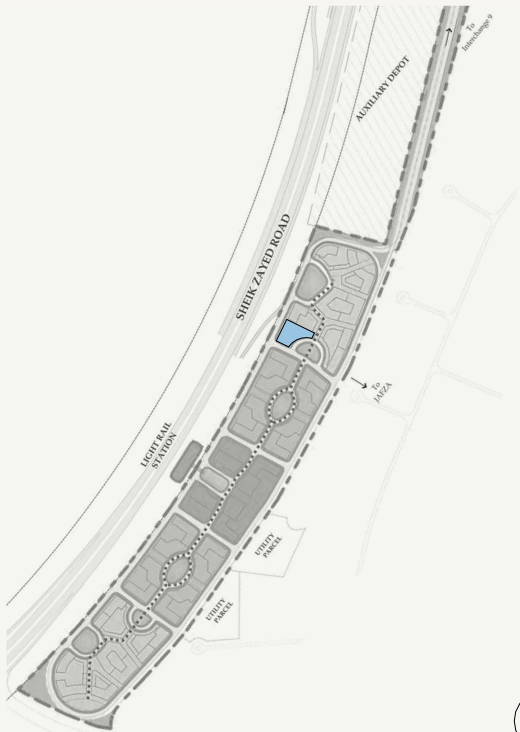




FLOOR NO:
4TH FLOOR

UNIT TYPE:
APARTMENTS


DISCLAIMER:
THE COLORED MARKETING FLOOR PLANS PROVIDED BY THE DEVELOPER ARE FOR ILLUSTRATIVE PURPOSES ONLY. ACTUAL DIMENSIONS, LAYOUT, AND FINISHES MAY VARY FROM THOSE DEPICTED IN THE PLANS. FURNITURE, FIXTURES, AND EQUIPMENT SHOWN IN THE PLANS ARE FOR DECORATIVE PURPOSES ONLY AND ARE NOT INCLUDED IN THE PURCHASE OR LEASE OF THE PROPERTY. THE DEVELOPER RESERVES THE RIGHT TO MAKE MODIFICATIONS, REVISIONS, AND CHANGES TO THE FLOOR PLANS, SPECIFICATIONS, AND FEATURES WITHOUT PRIOR NOTICE.

PROJECT NAME / BUILDING:
DJAZ2.39 / BUILDING-A

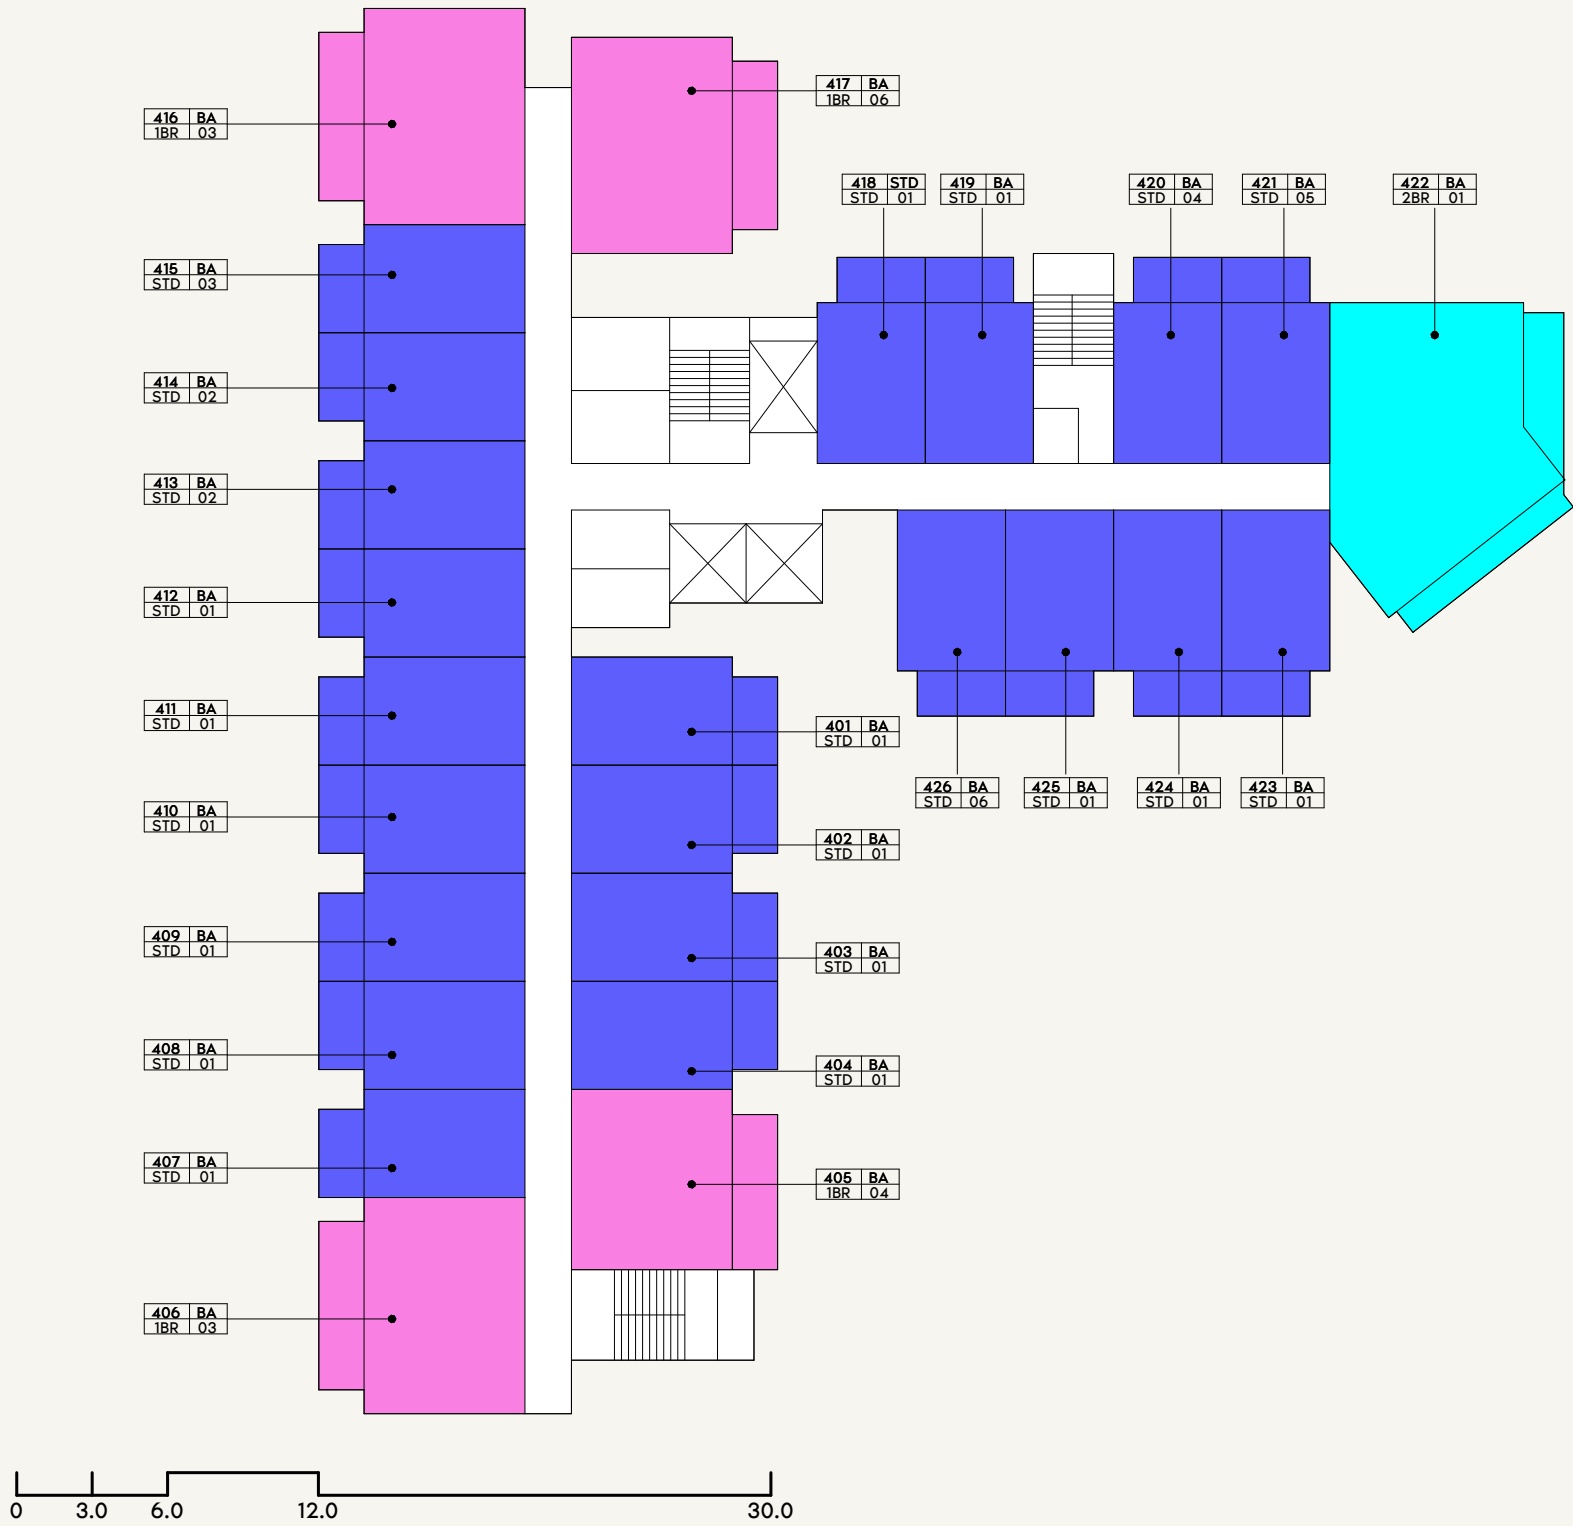


LEGEND

- 1 BED - TYPE 01
- 1 BED - TYPE 02
- 2 BED - TYPE 01
- STUDIO - TYPE 01

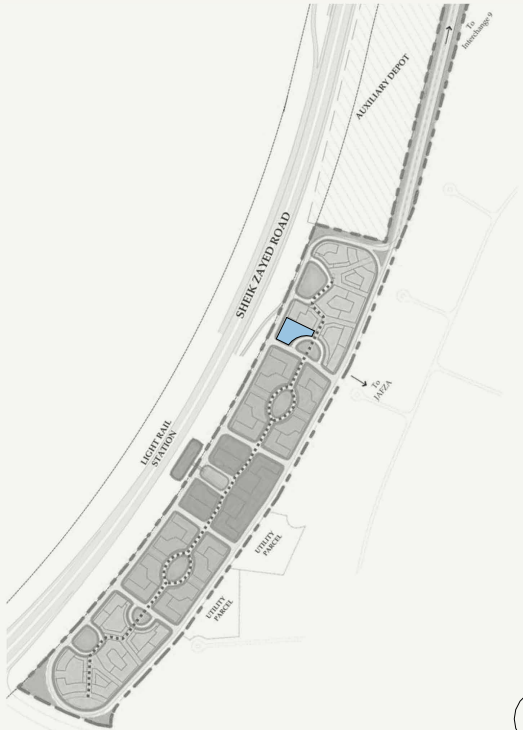

SCALE: N.T.S

 

SCALE: N.T.S




FLOOR NO:
5TH FLOOR

UNIT TYPE:
APARTMENTS



DISCLAIMER:
THE COLORED MARKETING FLOOR PLANS PROVIDED BY THE DEVELOPER ARE FOR ILLUSTRATIVE PURPOSES ONLY. ACTUAL DIMENSIONS, LAYOUT, AND FINISHES MAY VARY FROM THOSE DEPICTED IN THE PLANS. FURNITURE, FIXTURES, AND EQUIPMENT SHOWN IN THE PLANS ARE FOR DECORATIVE PURPOSES ONLY AND ARE NOT INCLUDED IN THE PURCHASE OR LEASE OF THE PROPERTY. THE DEVELOPER RESERVES THE RIGHT TO MAKE MODIFICATIONS, REVISIONS, AND CHANGES TO THE FLOOR PLANS, SPECIFICATIONS, AND FEATURES WITHOUT PRIOR NOTICE.

PROJECT NAME / BUILDING:
DJAZ2.39 / BUILDING-A

 

LEGEND

- 1 BED - TYPE 01
- 1 BED - TYPE 02
- 2 BED - TYPE 01
- STUDIO - TYPE 01

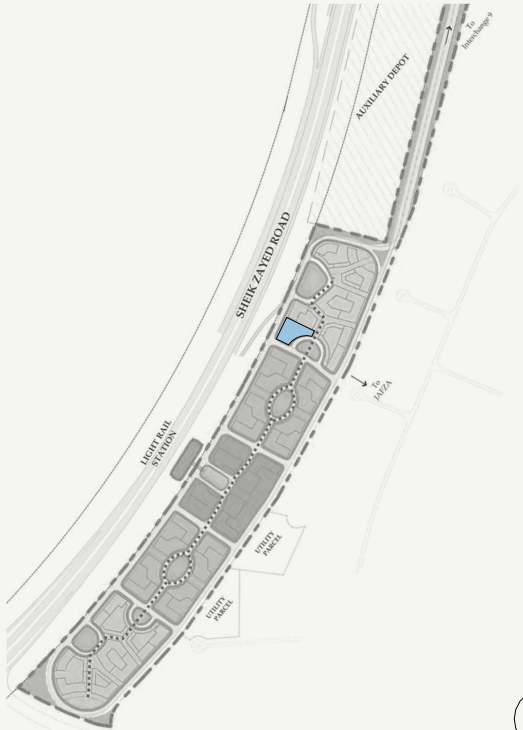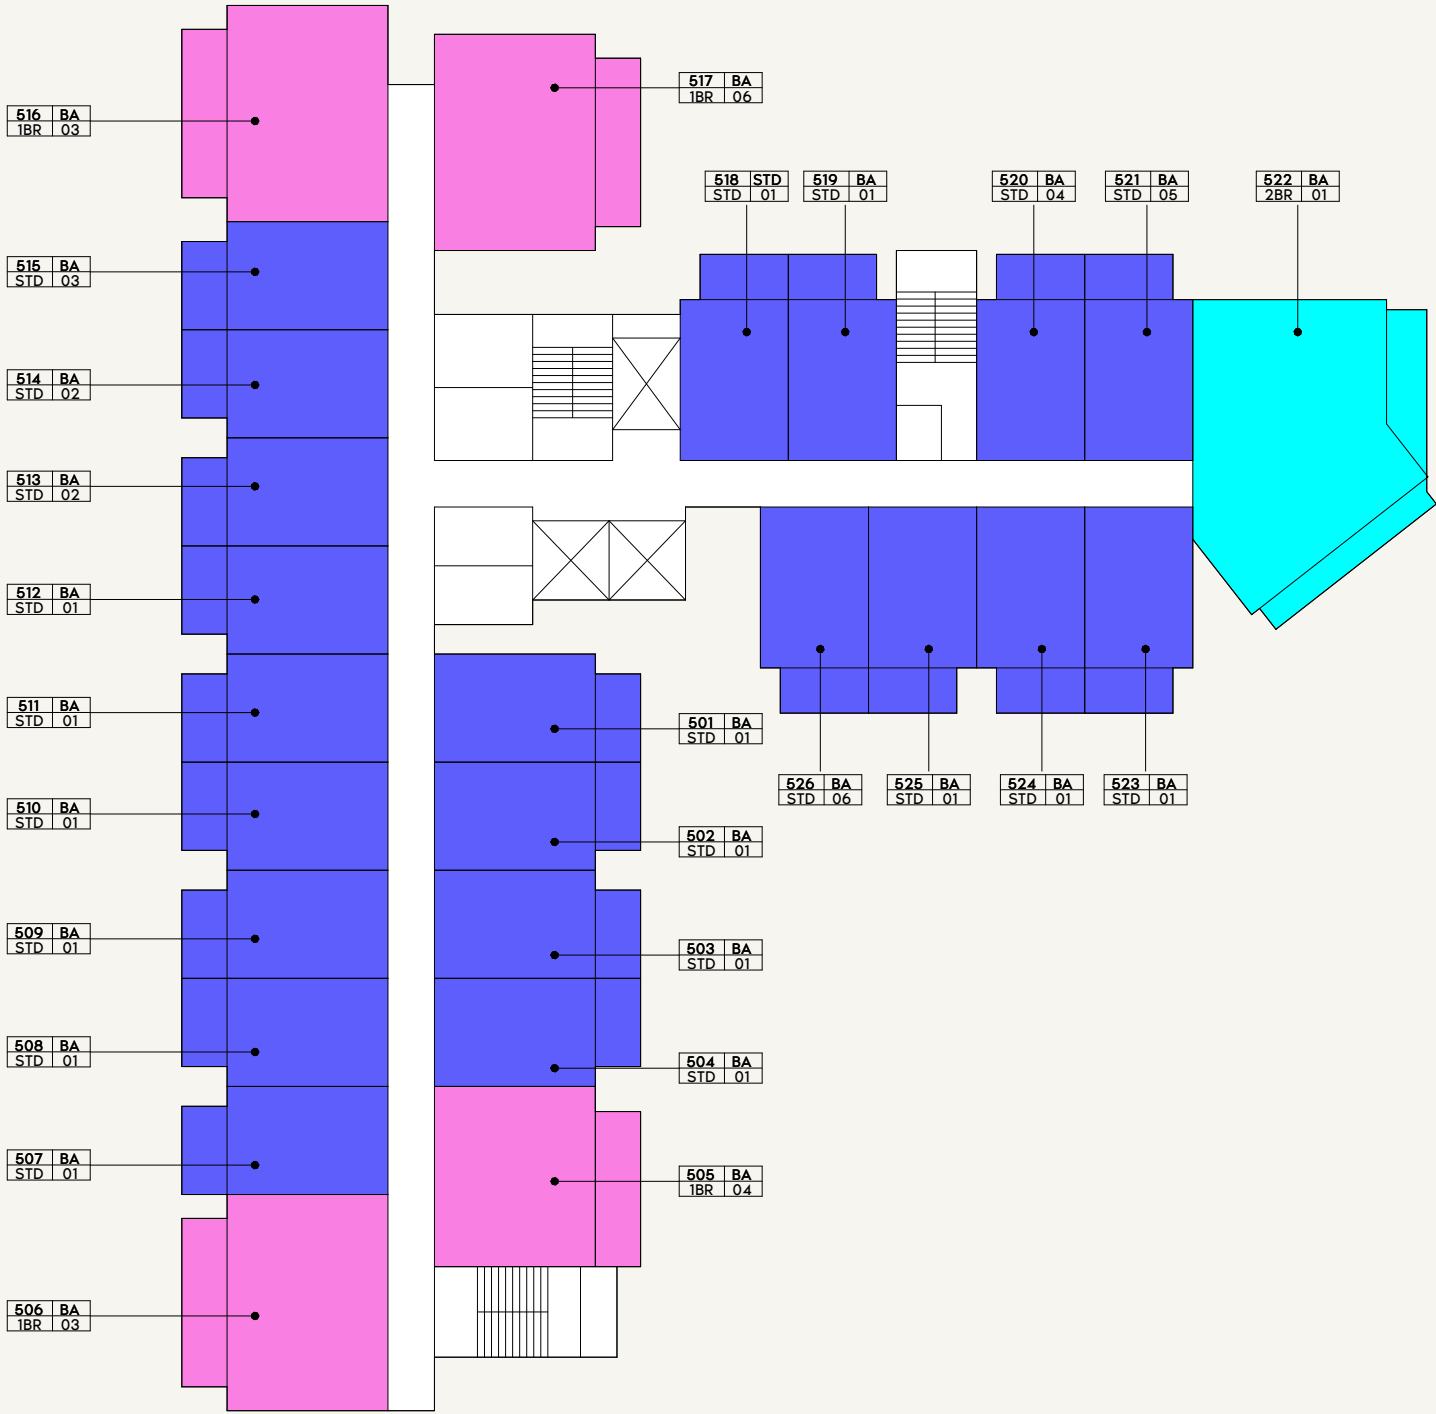

SCALE: N.T.S



SCALE: N.T.S






FLOOR NO:
6TH FLOOR

UNIT TYPE:
APARTMENTS

DISCLAIMER:
THE COLORED MARKETING FLOOR PLANS PROVIDED BY THE DEVELOPER ARE FOR ILLUSTRATIVE PURPOSES ONLY. ACTUAL DIMENSIONS, LAYOUT, AND FINISHES MAY VARY FROM THOSE DEPICTED IN THE PLANS. FURNITURE, FIXTURES, AND EQUIPMENT SHOWN IN THE PLANS ARE FOR DECORATIVE PURPOSES ONLY AND ARE NOT INCLUDED IN THE PURCHASE OR LEASE OF THE PROPERTY. THE DEVELOPER RESERVES THE RIGHT TO MAKE MODIFICATIONS, REVISIONS, AND CHANGES TO THE FLOOR PLANS, SPECIFICATIONS, AND FEATURES WITHOUT PRIOR NOTICE.

PROJECT NAME / BUILDING:
DJAZ2.39 / BUILDING-A

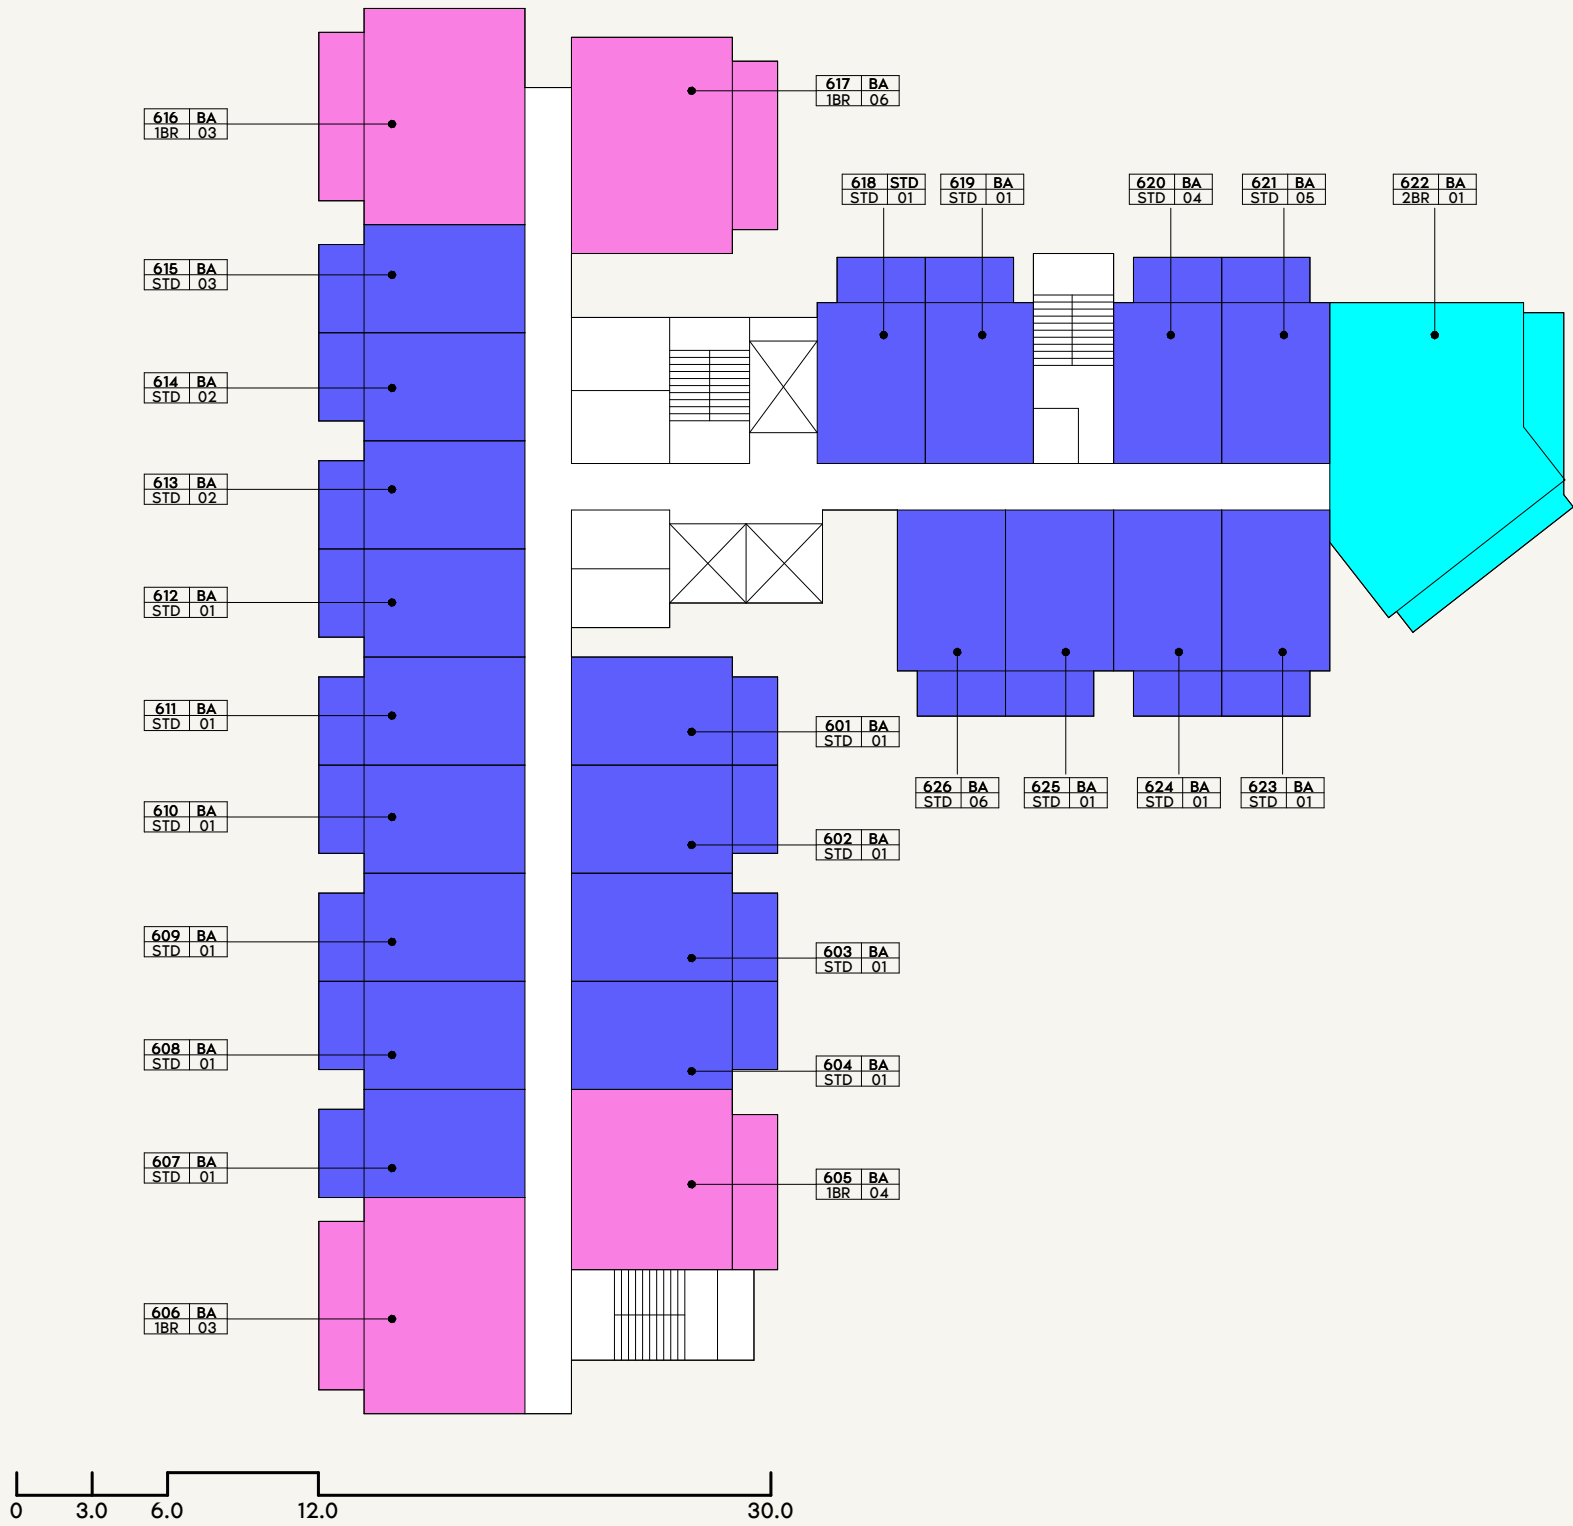


LEGEND

- 1 BED - TYPE 01
- 1 BED - TYPE 02
- 2 BED - TYPE 01
- STUDIO - TYPE 01



SCALE: N.T.S

 

SCALE: N.T.S




FLOOR NO:
5TH FLOOR

UNIT TYPE:
APARTMENTS



DISCLAIMER:
THE COLORED MARKETING FLOOR PLANS PROVIDED BY THE DEVELOPER ARE FOR ILLUSTRATIVE PURPOSES ONLY. ACTUAL DIMENSIONS, LAYOUT, AND FINISHES MAY VARY FROM THOSE DEPICTED IN THE PLANS. FURNITURE, FIXTURES, AND EQUIPMENT SHOWN IN THE PLANS ARE FOR DECORATIVE PURPOSES ONLY AND ARE NOT INCLUDED IN THE PURCHASE OR LEASE OF THE PROPERTY. THE DEVELOPER RESERVES THE RIGHT TO MAKE MODIFICATIONS, REVISIONS, AND CHANGES TO THE FLOOR PLANS, SPECIFICATIONS, AND FEATURES WITHOUT PRIOR NOTICE.

PROJECT NAME / BUILDING:
DJAZ2.39 / BUILDING-A

 

LEGEND

- 1 BED - TYPE 01
- 1 BED - TYPE 02
- 2 BED - TYPE 01
- STUDIO - TYPE 01

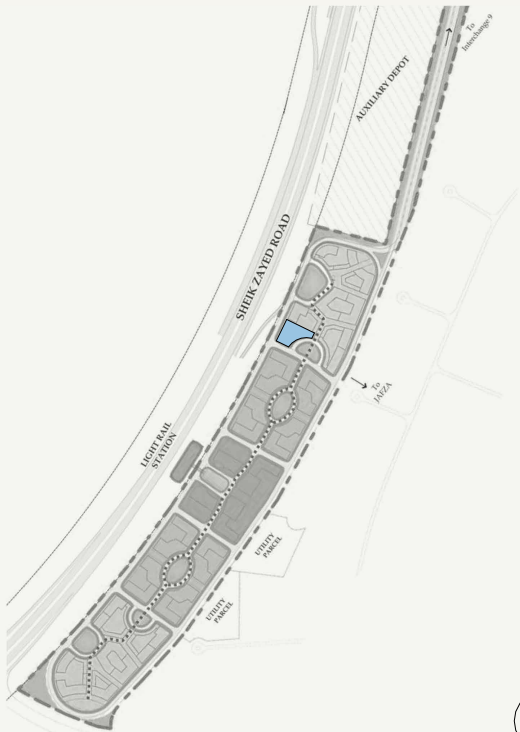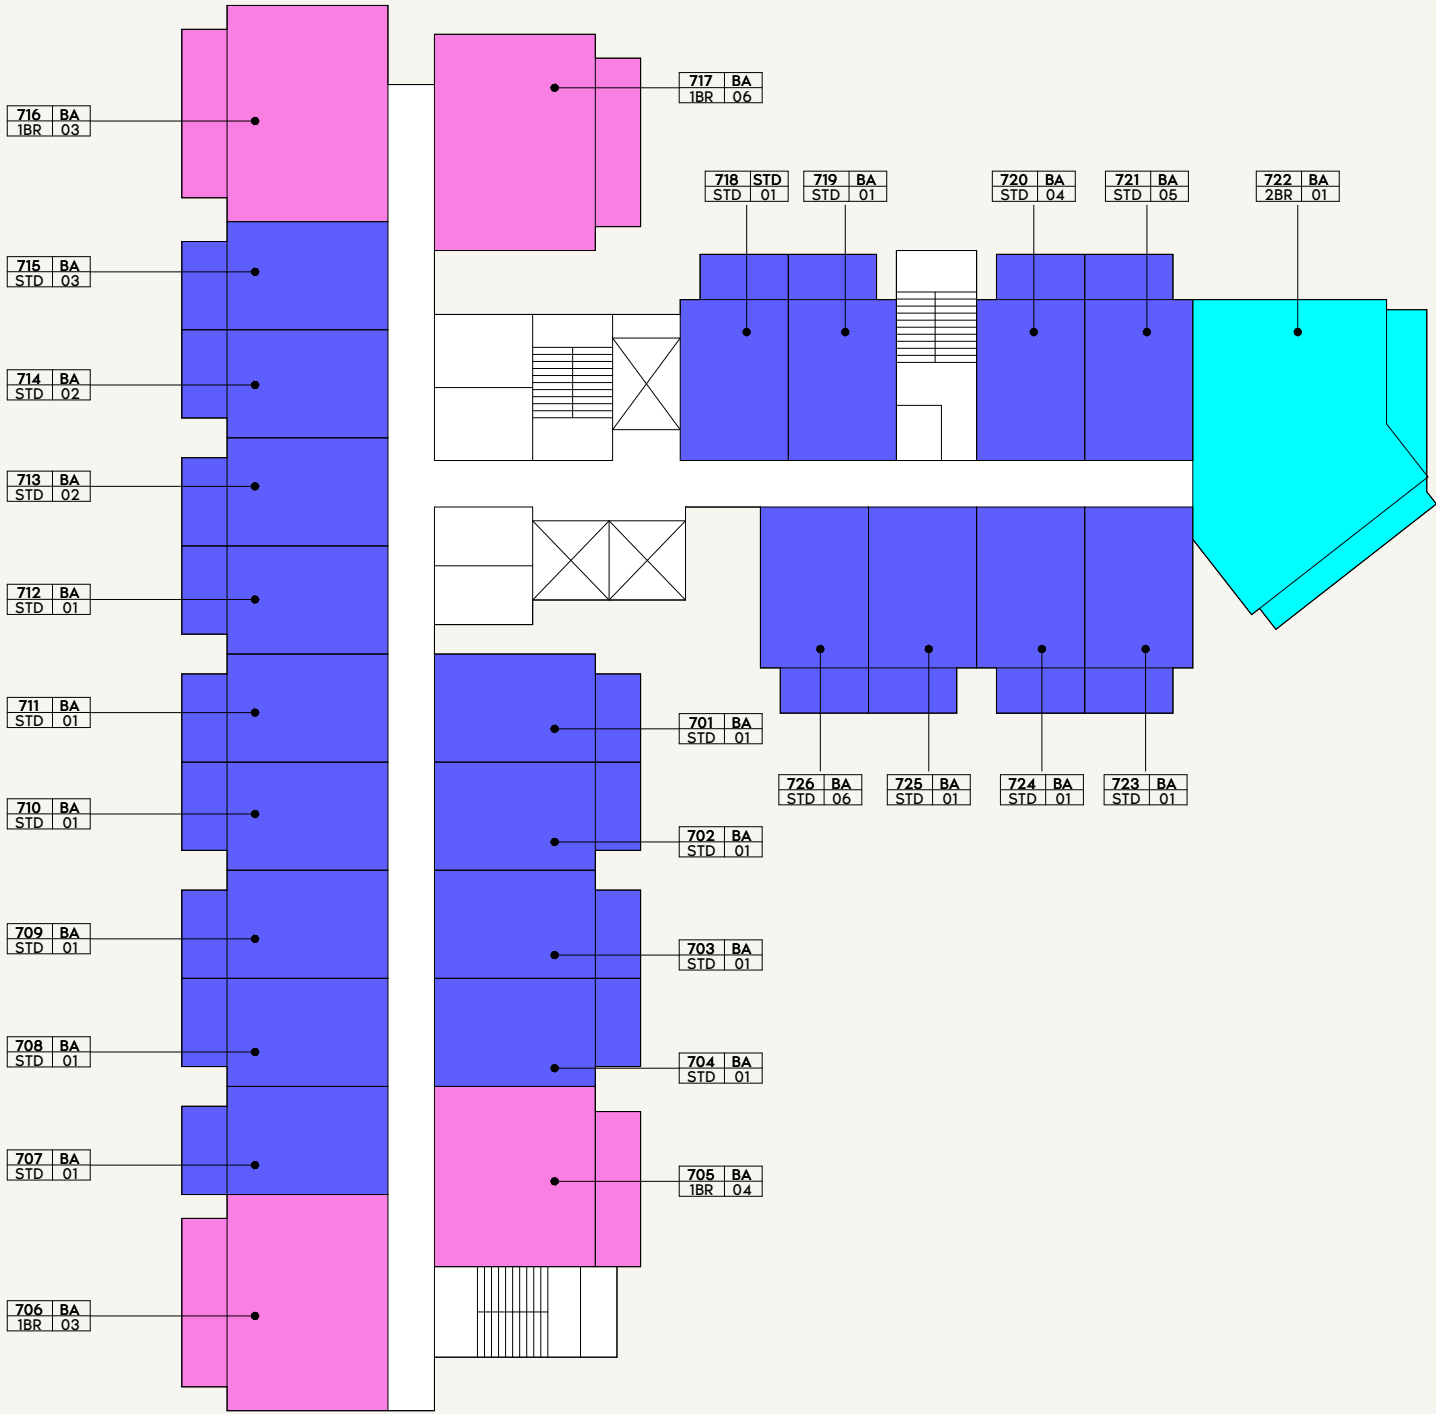

SCALE: N.T.S



SCALE: N.T.S




FLOOR NO:
8TH FLOOR

UNIT TYPE:
APARTMENTS


DISCLAIMER:
THE COLORED MARKETING FLOOR PLANS PROVIDED BY THE DEVELOPER ARE FOR ILLUSTRATIVE PURPOSES ONLY. ACTUAL DIMENSIONS, LAYOUT, AND FINISHES MAY VARY FROM THOSE DEPICTED IN THE PLANS. FURNITURE, FIXTURES, AND EQUIPMENT SHOWN IN THE PLANS ARE FOR DECORATIVE PURPOSES ONLY AND ARE NOT INCLUDED IN THE PURCHASE OR LEASE OF THE PROPERTY. THE DEVELOPER RESERVES THE RIGHT TO MAKE MODIFICATIONS, REVISIONS, AND CHANGES TO THE FLOOR PLANS, SPECIFICATIONS, AND FEATURES WITHOUT PRIOR NOTICE.

PROJECT NAME / BUILDING:
DJAZ2.39 / BUILDING-A

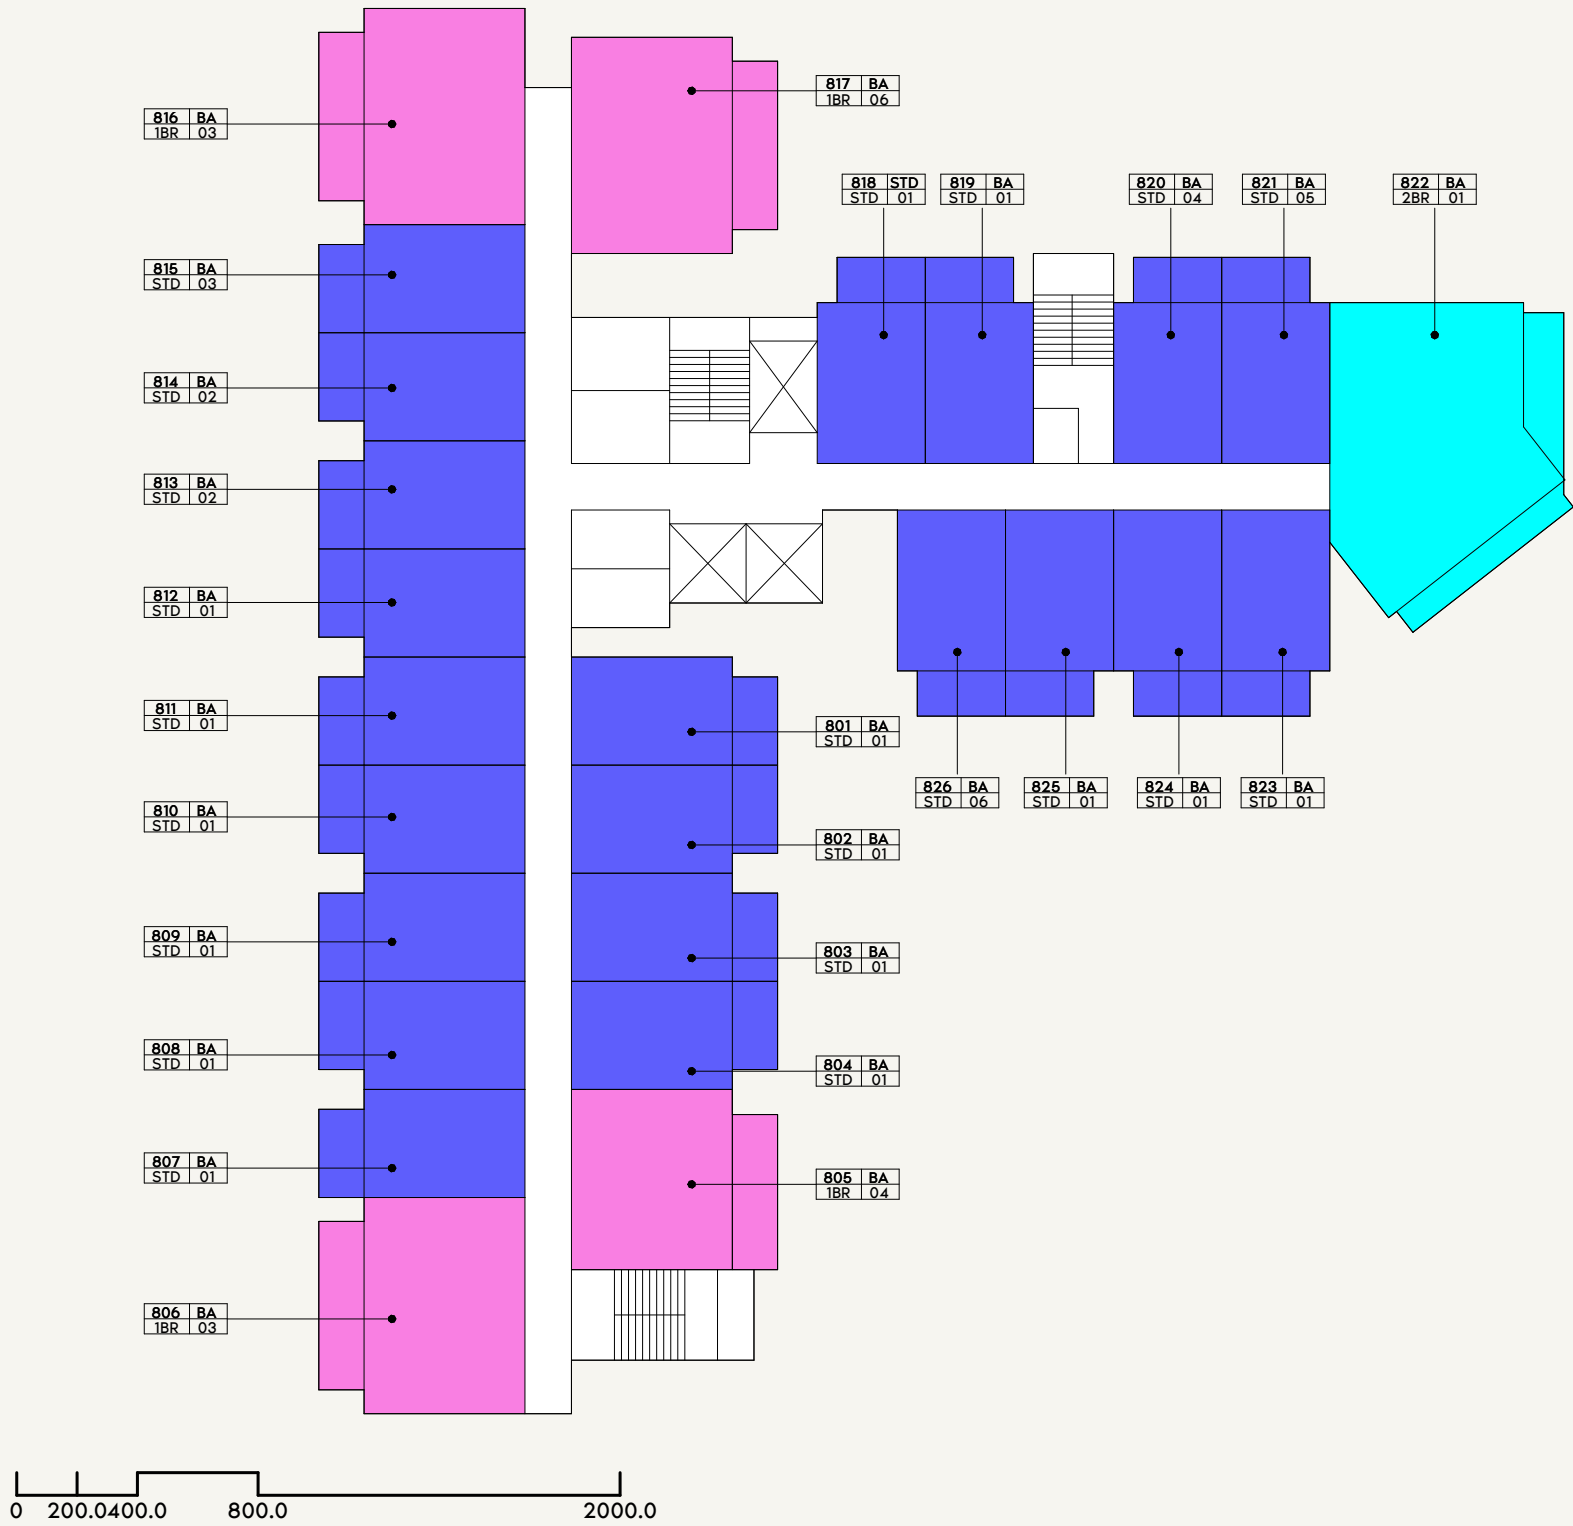

LEGEND

- 1 BED - TYPE 01
- 1 BED - TYPE 02
- 2 BED - TYPE 01
- STUDIO - TYPE 01

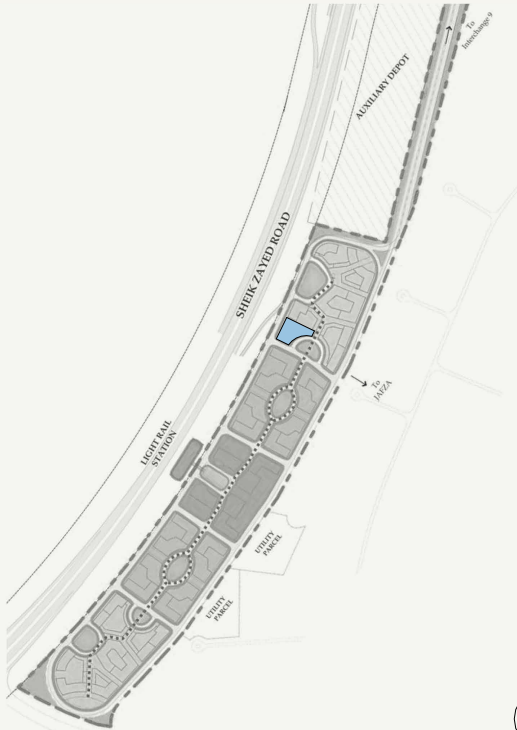

SCALE: N.T.S



SCALE: N.T.S






FLOOR NO:
9TH FLOOR

UNIT TYPE:
APARTMENTS


DISCLAIMER:
THE COLORED MARKETING FLOOR PLANS PROVIDED BY THE DEVELOPER ARE FOR ILLUSTRATIVE PURPOSES ONLY. ACTUAL DIMENSIONS, LAYOUT, AND FINISHES MAY VARY FROM THOSE DEPICTED IN THE PLANS. FURNITURE, FIXTURES, AND EQUIPMENT SHOWN IN THE PLANS ARE FOR DECORATIVE PURPOSES ONLY AND ARE NOT INCLUDED IN THE PURCHASE OR LEASE OF THE PROPERTY. THE DEVELOPER RESERVES THE RIGHT TO MAKE MODIFICATIONS, REVISIONS, AND CHANGES TO THE FLOOR PLANS, SPECIFICATIONS, AND FEATURES WITHOUT PRIOR NOTICE.

PROJECT NAME / BUILDING:
DJAZ2.39 / BUILDING-A

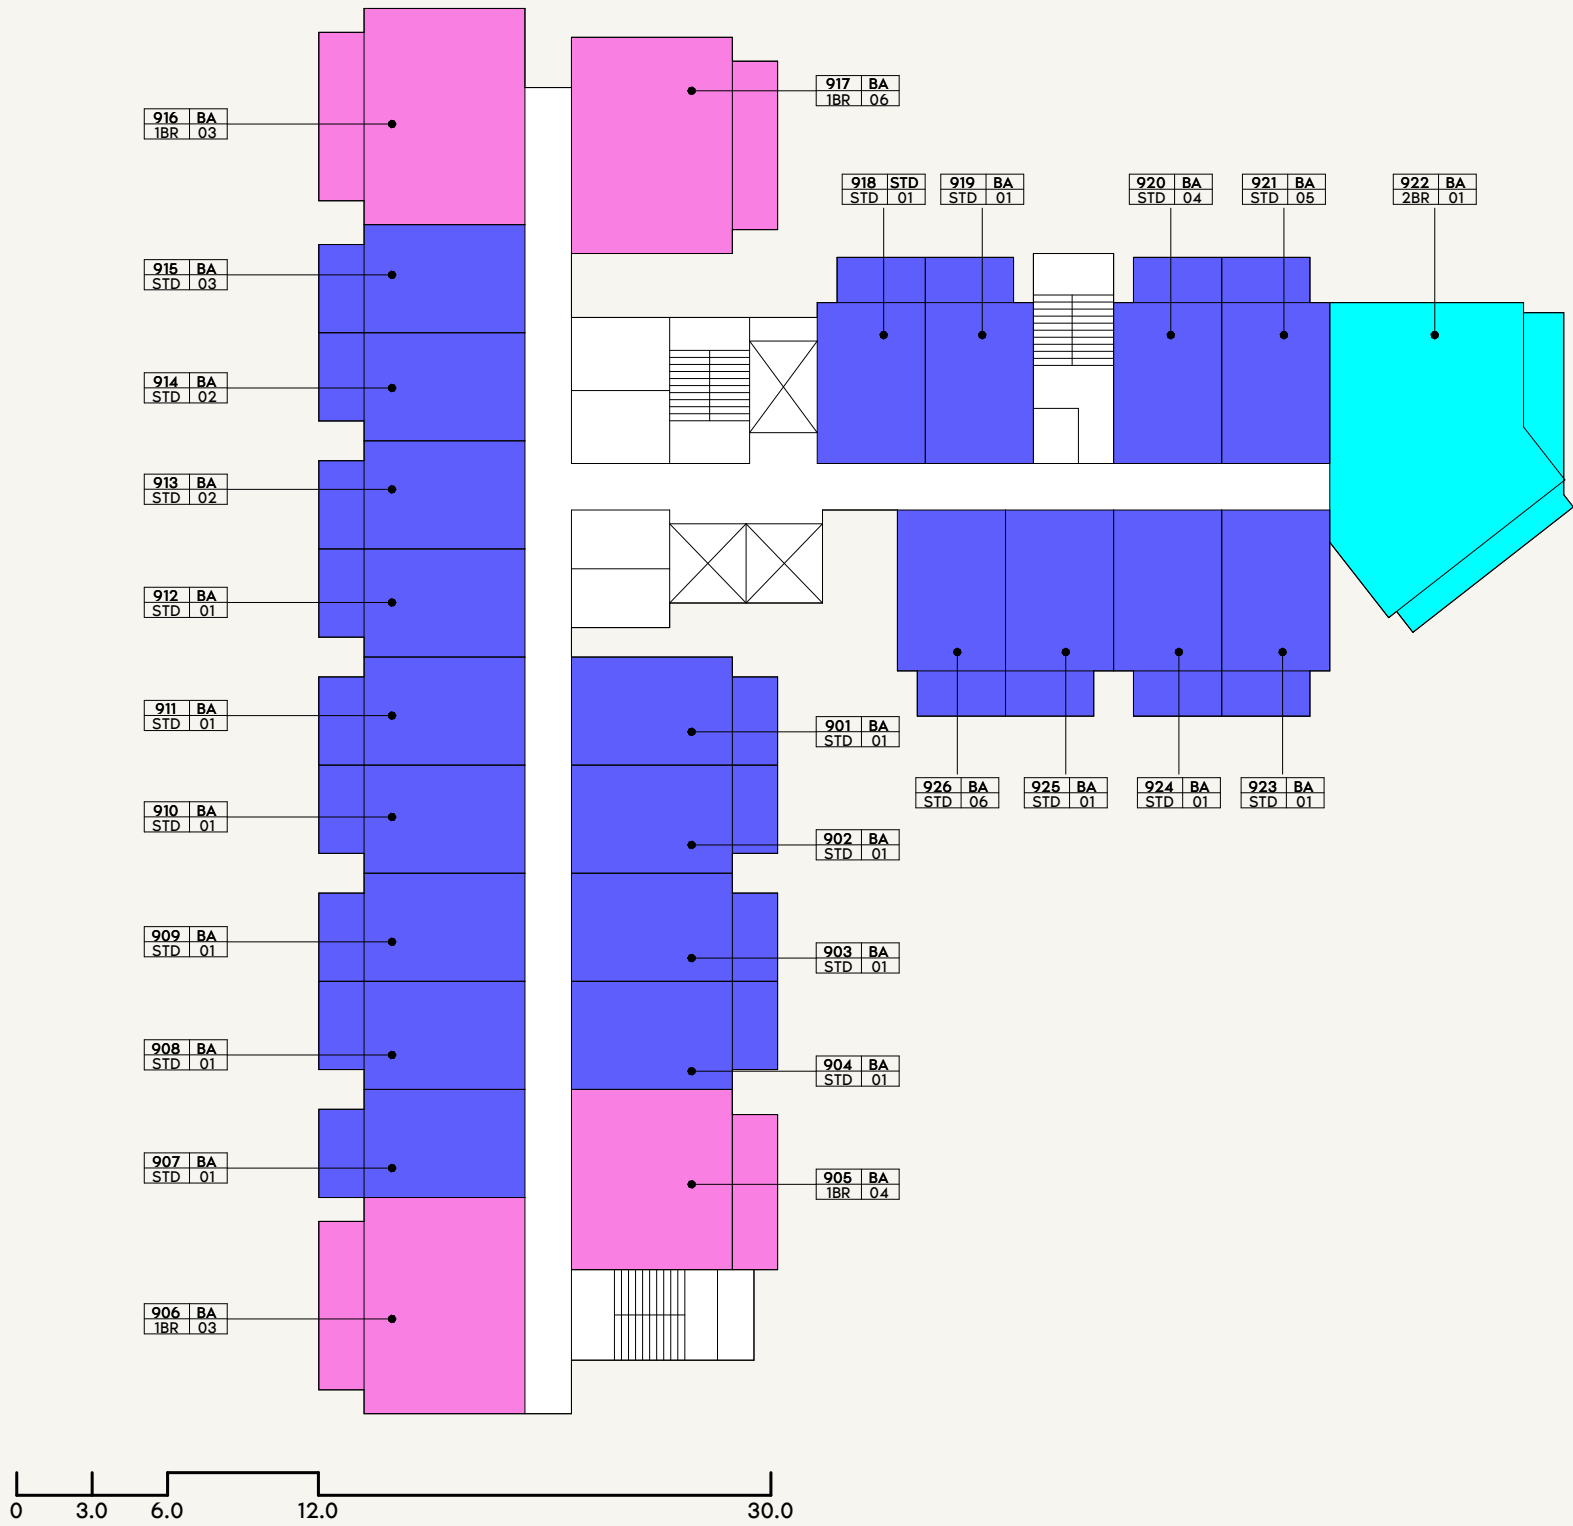


LEGEND


- 1 BED - TYPE 01
- 1 BED - TYPE 02
- 2 BED - TYPE 01
- STUDIO - TYPE 01

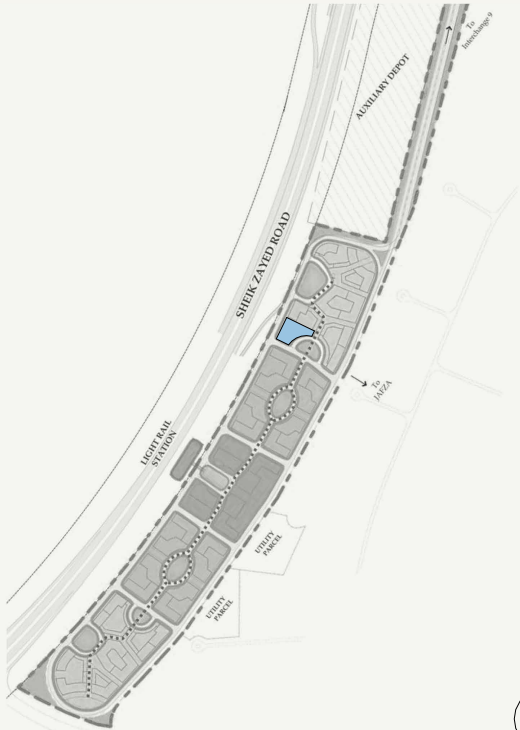

SCALE: N.T.S

 

SCALE: N.T.S

 

 1 BED - TYPE 01
 1 BED - TYPE 02
 2 BED - TYPE 01
 STUDIO - TYPE 01



SCALE: N.T.S

UNIT TYPE:
APARTMENTS

DISCLAIMER:

THE COLORED MARKETING FLOOR PLANS PROVIDED BY THE DEVELOPER ARE FOR ILLUSTRATIVE PURPOSES ONLY. ACTUAL DIMENSIONS, LAYOUT, AND FINISHES MAY VARY FROM THOSE DEPICTED IN THE PLANS. FURNITURE, FIXTURES, AND EQUIPMENT SHOWN IN THE PLANS ARE FOR DECORATIVE PURPOSES ONLY AND ARE NOT INCLUDED IN THE PURCHASE OR LEASE OF THE PROPERTY. THE DEVELOPER RESERVES THE RIGHT TO MAKE MODIFICATIONS, REVISIONS, AND CHANGES TO THE FLOOR PLANS, SPECIFICATIONS, AND FEATURES WITHOUT PRIOR NOTICE.

PROJECT NAME / BUILDING:
DJAZ2.39 / BUILDING-A




FLOOR NO:
11TH FLOOR

UNIT TYPE:
APARTMENTS



DISCLAIMER:
THE COLORED MARKETING FLOOR PLANS PROVIDED BY THE DEVELOPER ARE FOR ILLUSTRATIVE PURPOSES ONLY. ACTUAL DIMENSIONS, LAYOUT, AND FINISHES MAY VARY FROM THOSE DEPICTED IN THE PLANS. FURNITURE, FIXTURES, AND EQUIPMENT SHOWN IN THE PLANS ARE FOR DECORATIVE PURPOSES ONLY AND ARE NOT INCLUDED IN THE PURCHASE OR LEASE OF THE PROPERTY. THE DEVELOPER RESERVES THE RIGHT TO MAKE MODIFICATIONS, REVISIONS, AND CHANGES TO THE FLOOR PLANS, SPECIFICATIONS, AND FEATURES WITHOUT PRIOR NOTICE.

PROJECT NAME / BUILDING:
DJAZ2.39 / BUILDING-A

 



LEGEND

- 1 BED - TYPE 01
- 1 BED - TYPE 02
- 2 BED - TYPE 01
- STUDIO - TYPE 01

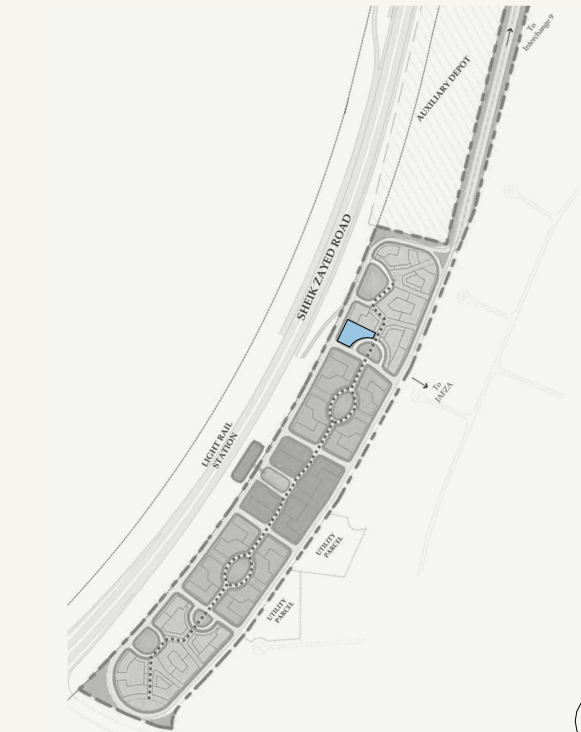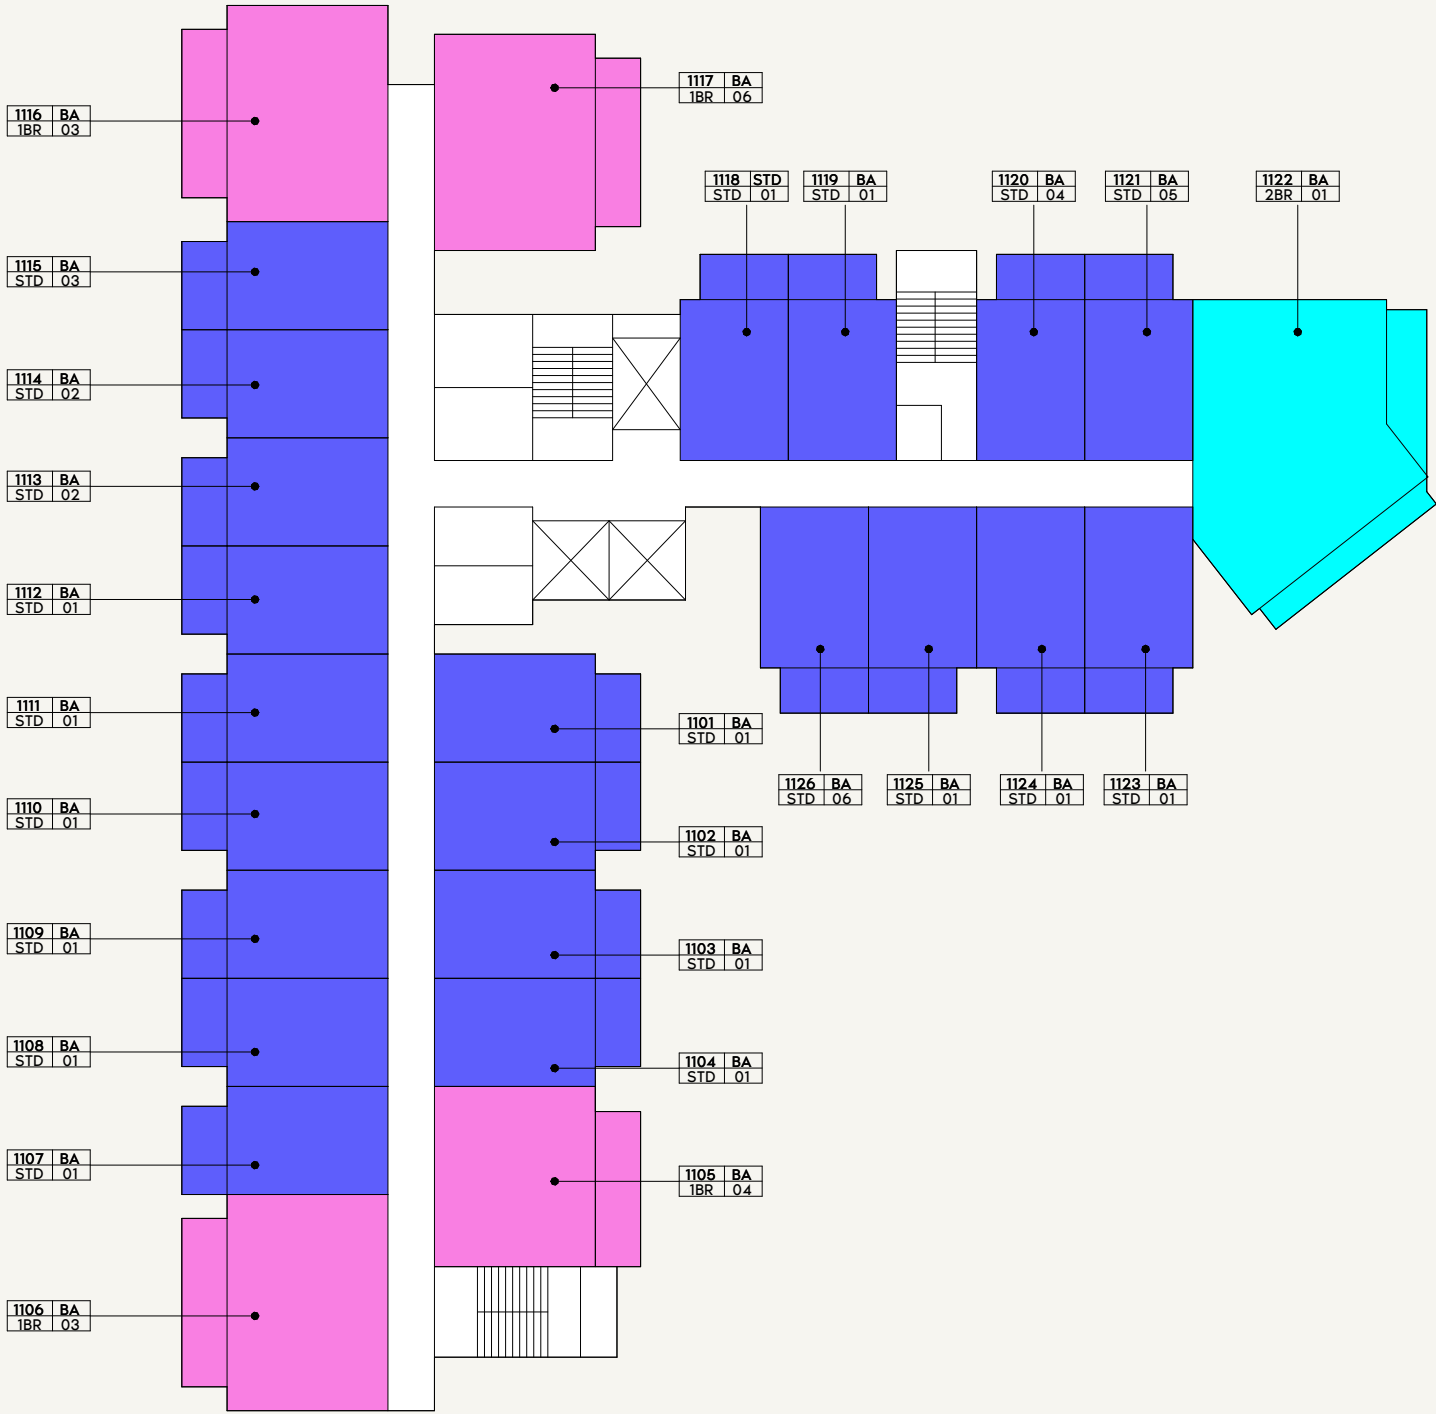

SCALE: N.T.S

SCALE: N.T.S

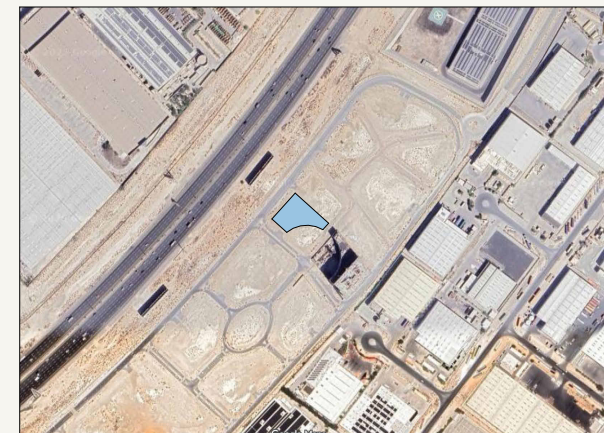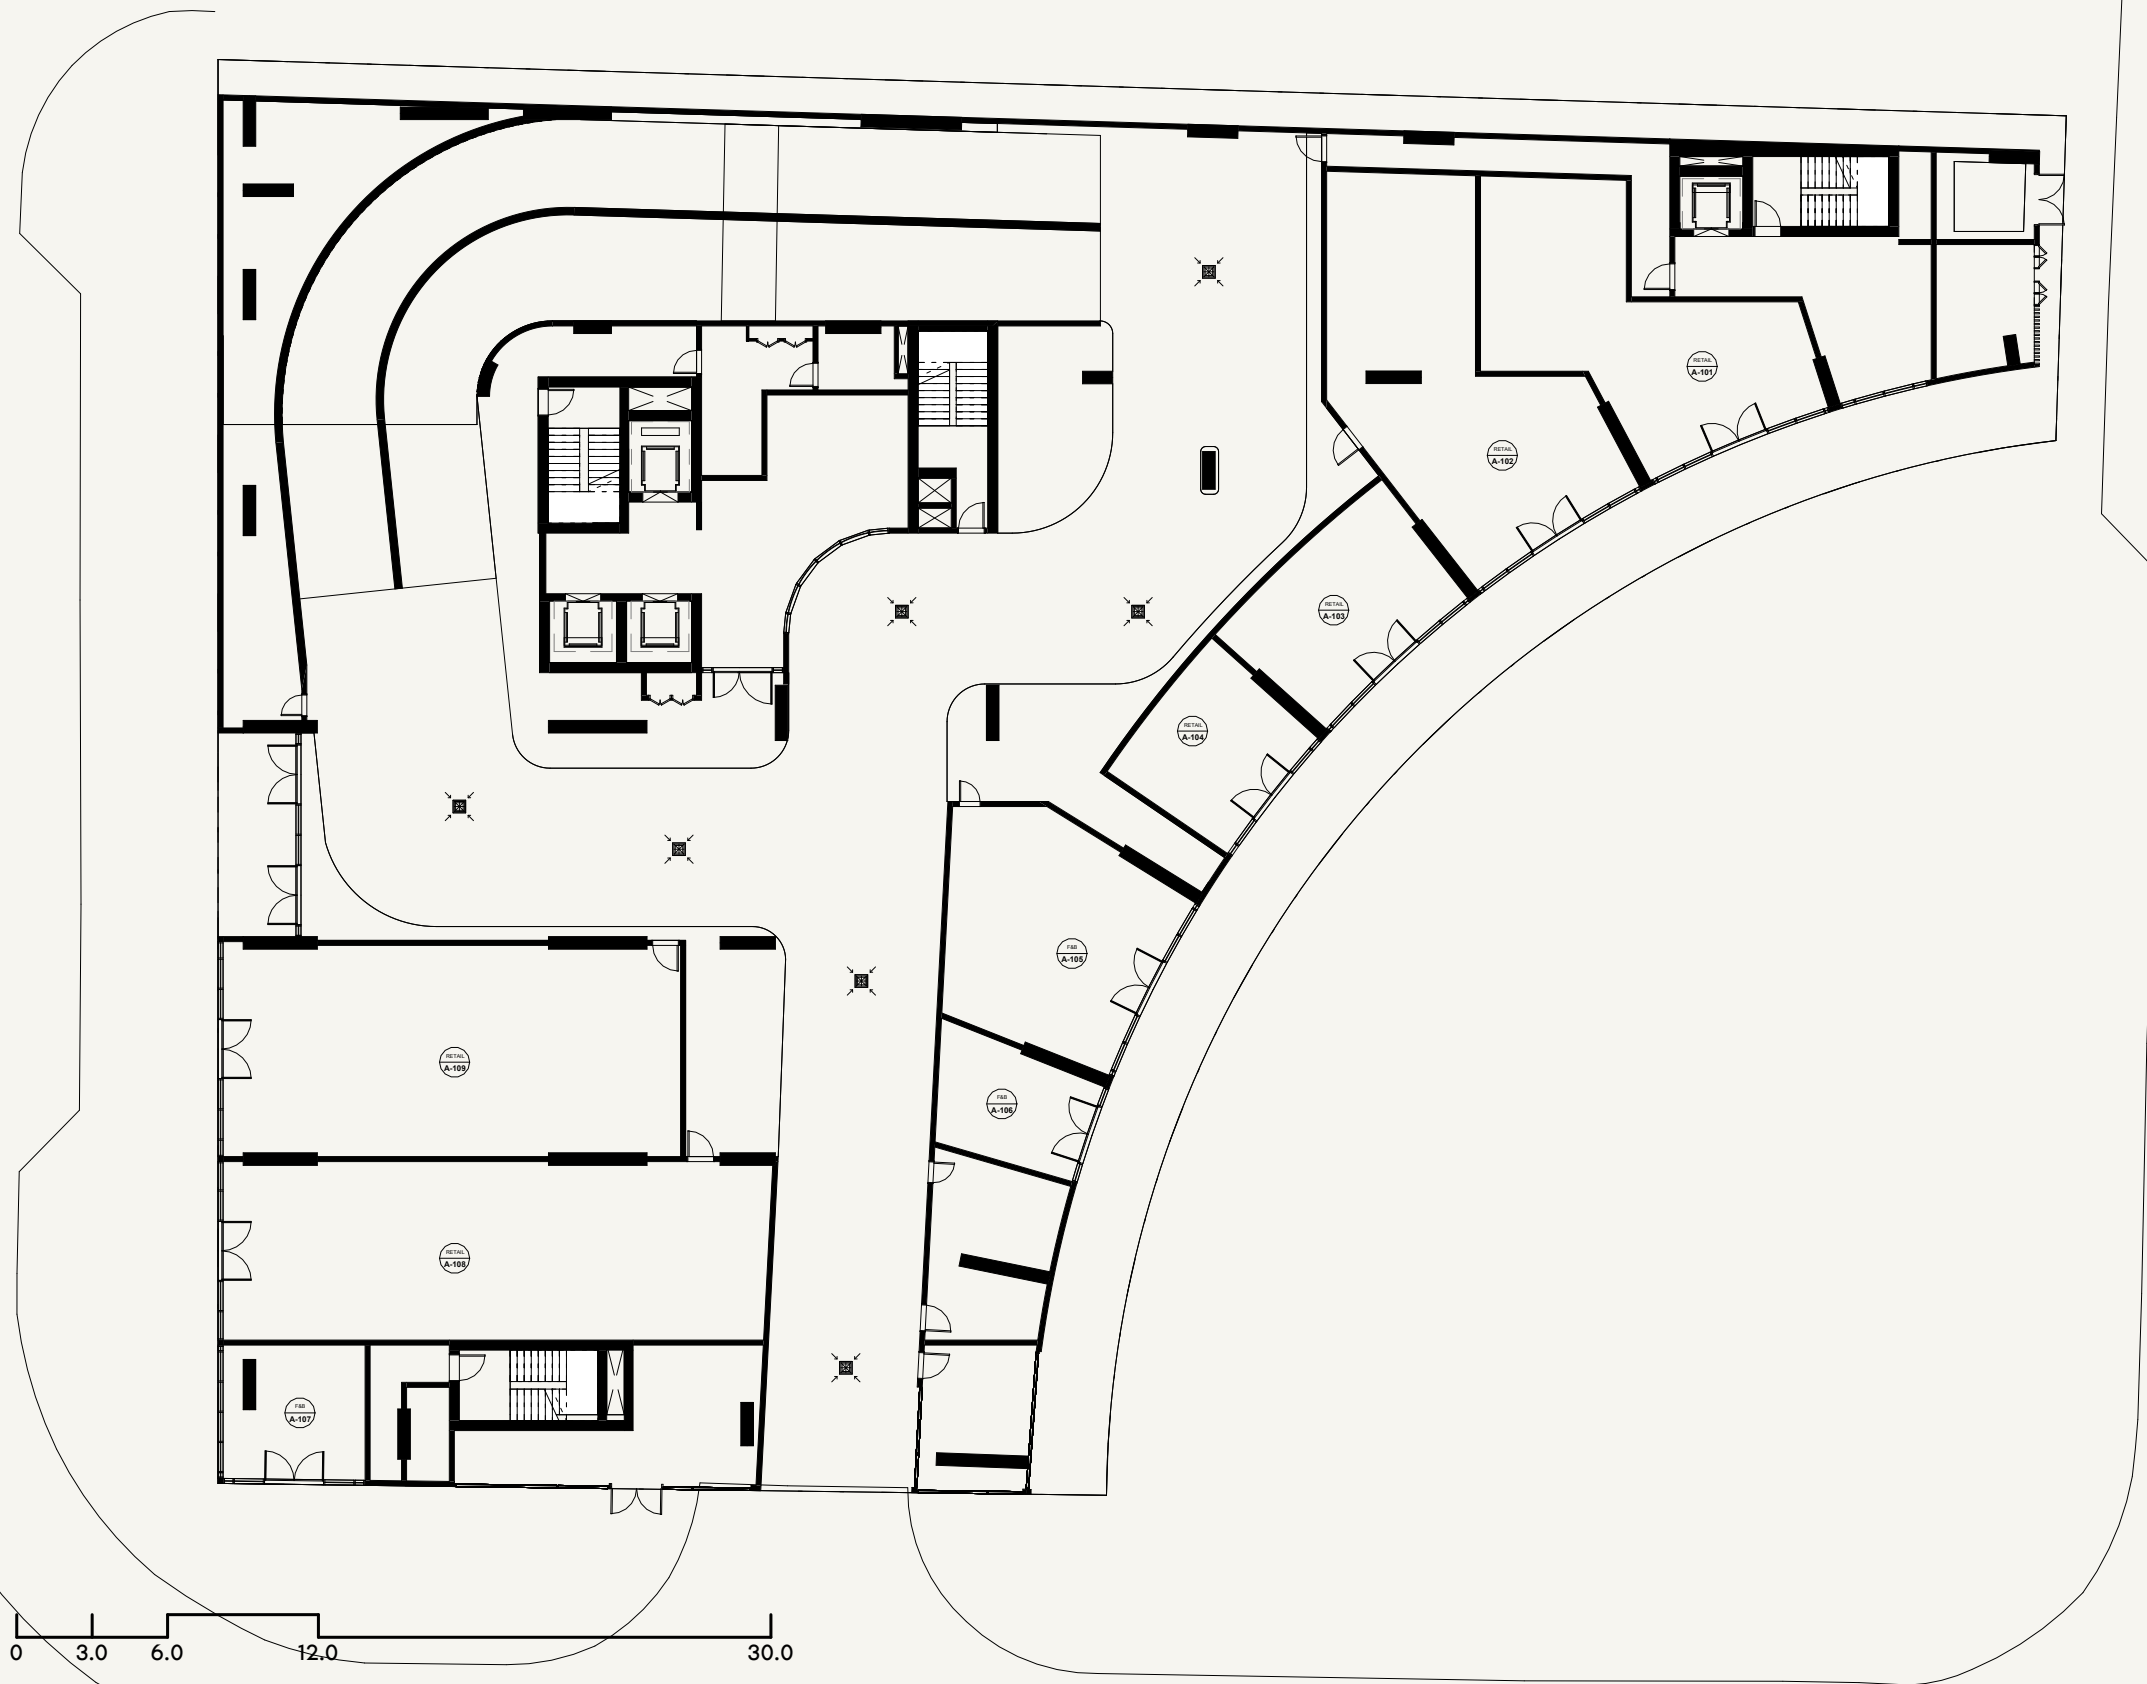

SCALE: N.T.S



SCALE: N.T.S



FLOOR NO:
GROUND FLOOR

UNIT TYPE:
GROUND FLOOR
KEYPLAN

INDOOR UNIT AREA:




OUTDOOR UNIT AREA:

DISCLAIMER:
THE COLORED MARKETING FLOOR PLANS PROVIDED BY THE DEVELOPER ARE FOR ILLUSTRATIVE PURPOSES ONLY. ACTUAL DIMENSIONS, LAYOUT, AND FINISHES MAY VARY FROM THOSE DEPICTED IN THE PLANS. FURNITURE, FIXTURES, AND EQUIPMENT SHOWN IN THE PLANS ARE FOR DECORATIVE PURPOSES ONLY AND ARE NOT INCLUDED IN THE PURCHASE OR LEASE OF THE PROPERTY. THE DEVELOPER RESERVES THE RIGHT TO MAKE MODIFICATIONS, REVISIONS, AND CHANGES TO THE FLOOR PLANS, SPECIFICATIONS, AND FEATURES WITHOUT PRIOR NOTICE.

TOTAL UNIT AREA:

PROJECT NAME / BUILDING:
DJAZ1.39 / BUILDING-A

UNIT NO:

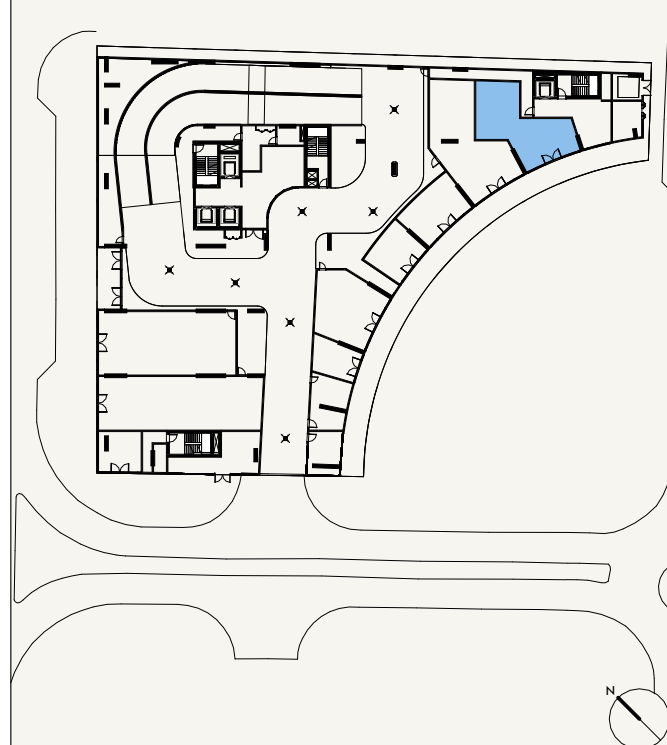 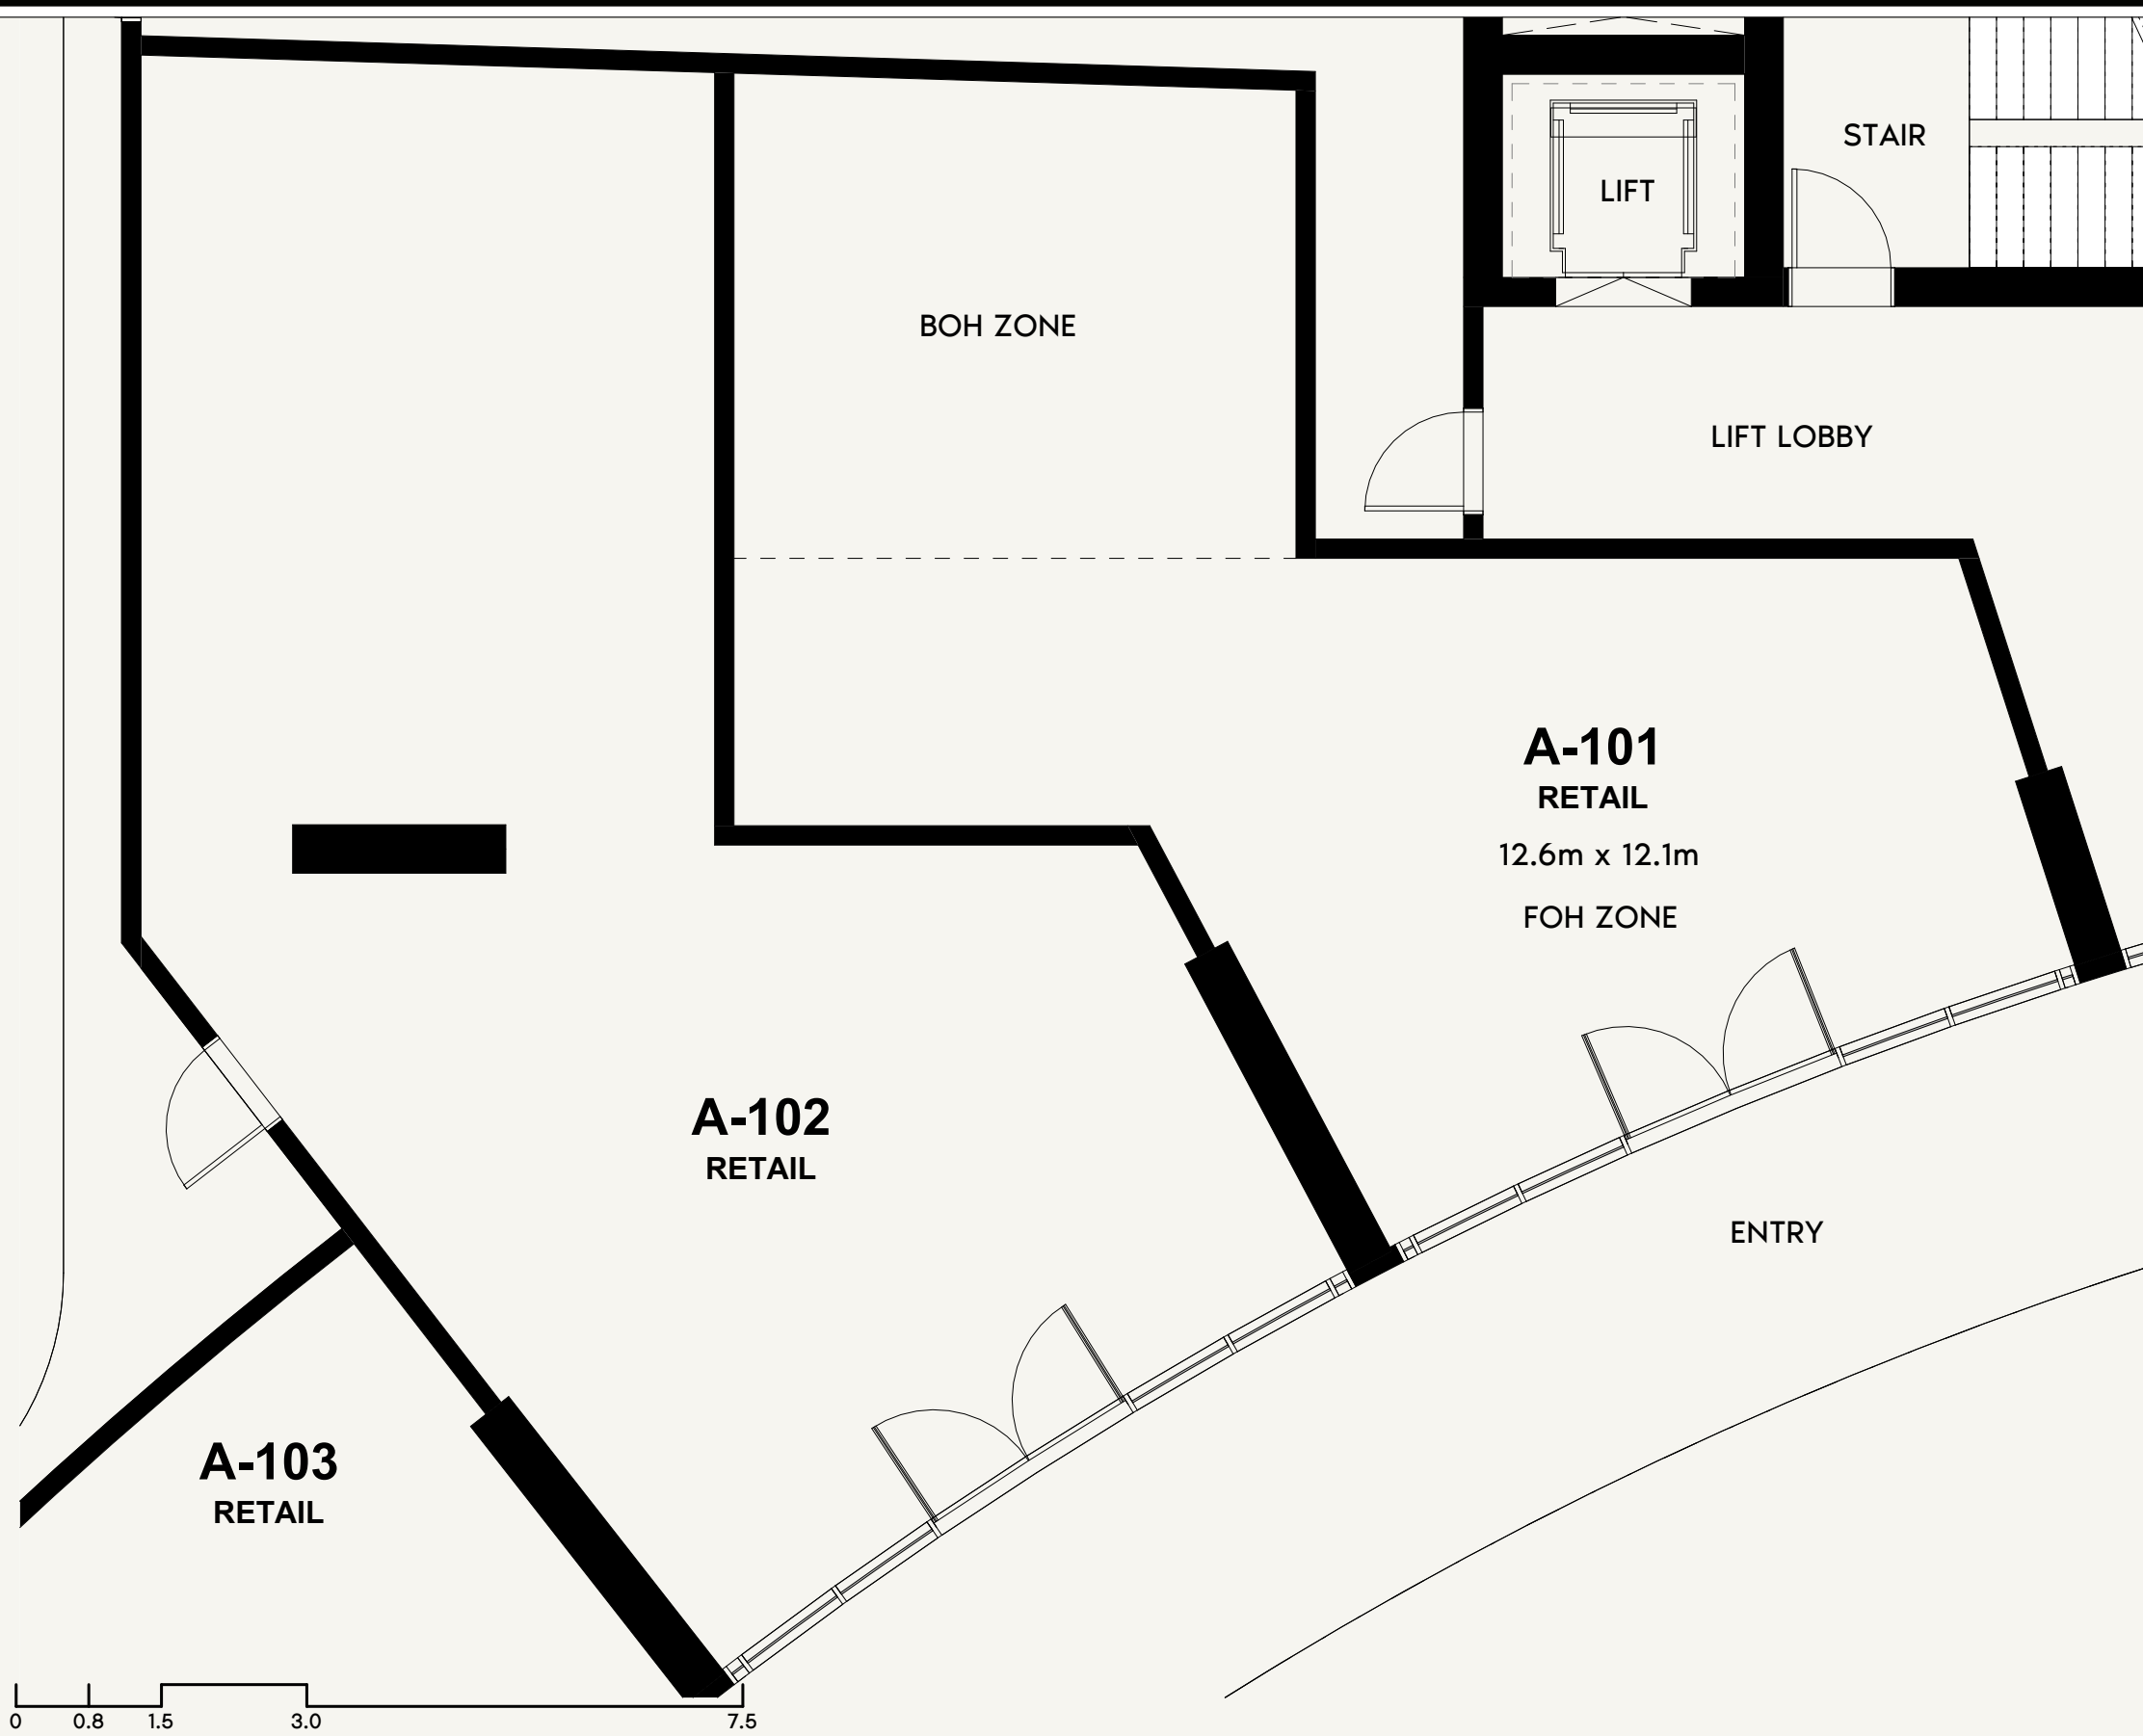

SCALE: N.T.S



FLOOR NO:
GROUND FLOOR

UNIT TYPE:
A-101

INDOOR UNIT AREA:
1,704.80 SQ.FT. (158.38 SQ.M)



OUTDOOR UNIT AREA:
0.00 SQ.FT. (0 SQ.M)

DISCLAIMER:
THE COLORED MARKETING FLOOR PLANS PROVIDED BY THE DEVELOPER ARE FOR ILLUSTRATIVE PURPOSES ONLY. ACTUAL DIMENSIONS, LAYOUT, AND FINISHES MAY VARY FROM THOSE DEPICTED IN THE PLANS. FURNITURE, FIXTURES, AND EQUIPMENT SHOWN IN THE PLANS ARE FOR DECORATIVE PURPOSES ONLY AND ARE NOT INCLUDED IN THE PURCHASE OR LEASE OF THE PROPERTY. THE DEVELOPER RESERVES THE RIGHT TO MAKE MODIFICATIONS, REVISIONS, AND CHANGES TO THE FLOOR PLANS, SPECIFICATIONS, AND FEATURES WITHOUT PRIOR NOTICE.

TOTAL UNIT AREA:
1,704.80 SQ.FT. (158.38 SQ.M)

PROJECT NAME / BUILDING:
DJAZ1.39 / BUILDING-A

UNIT NO:
A-101

 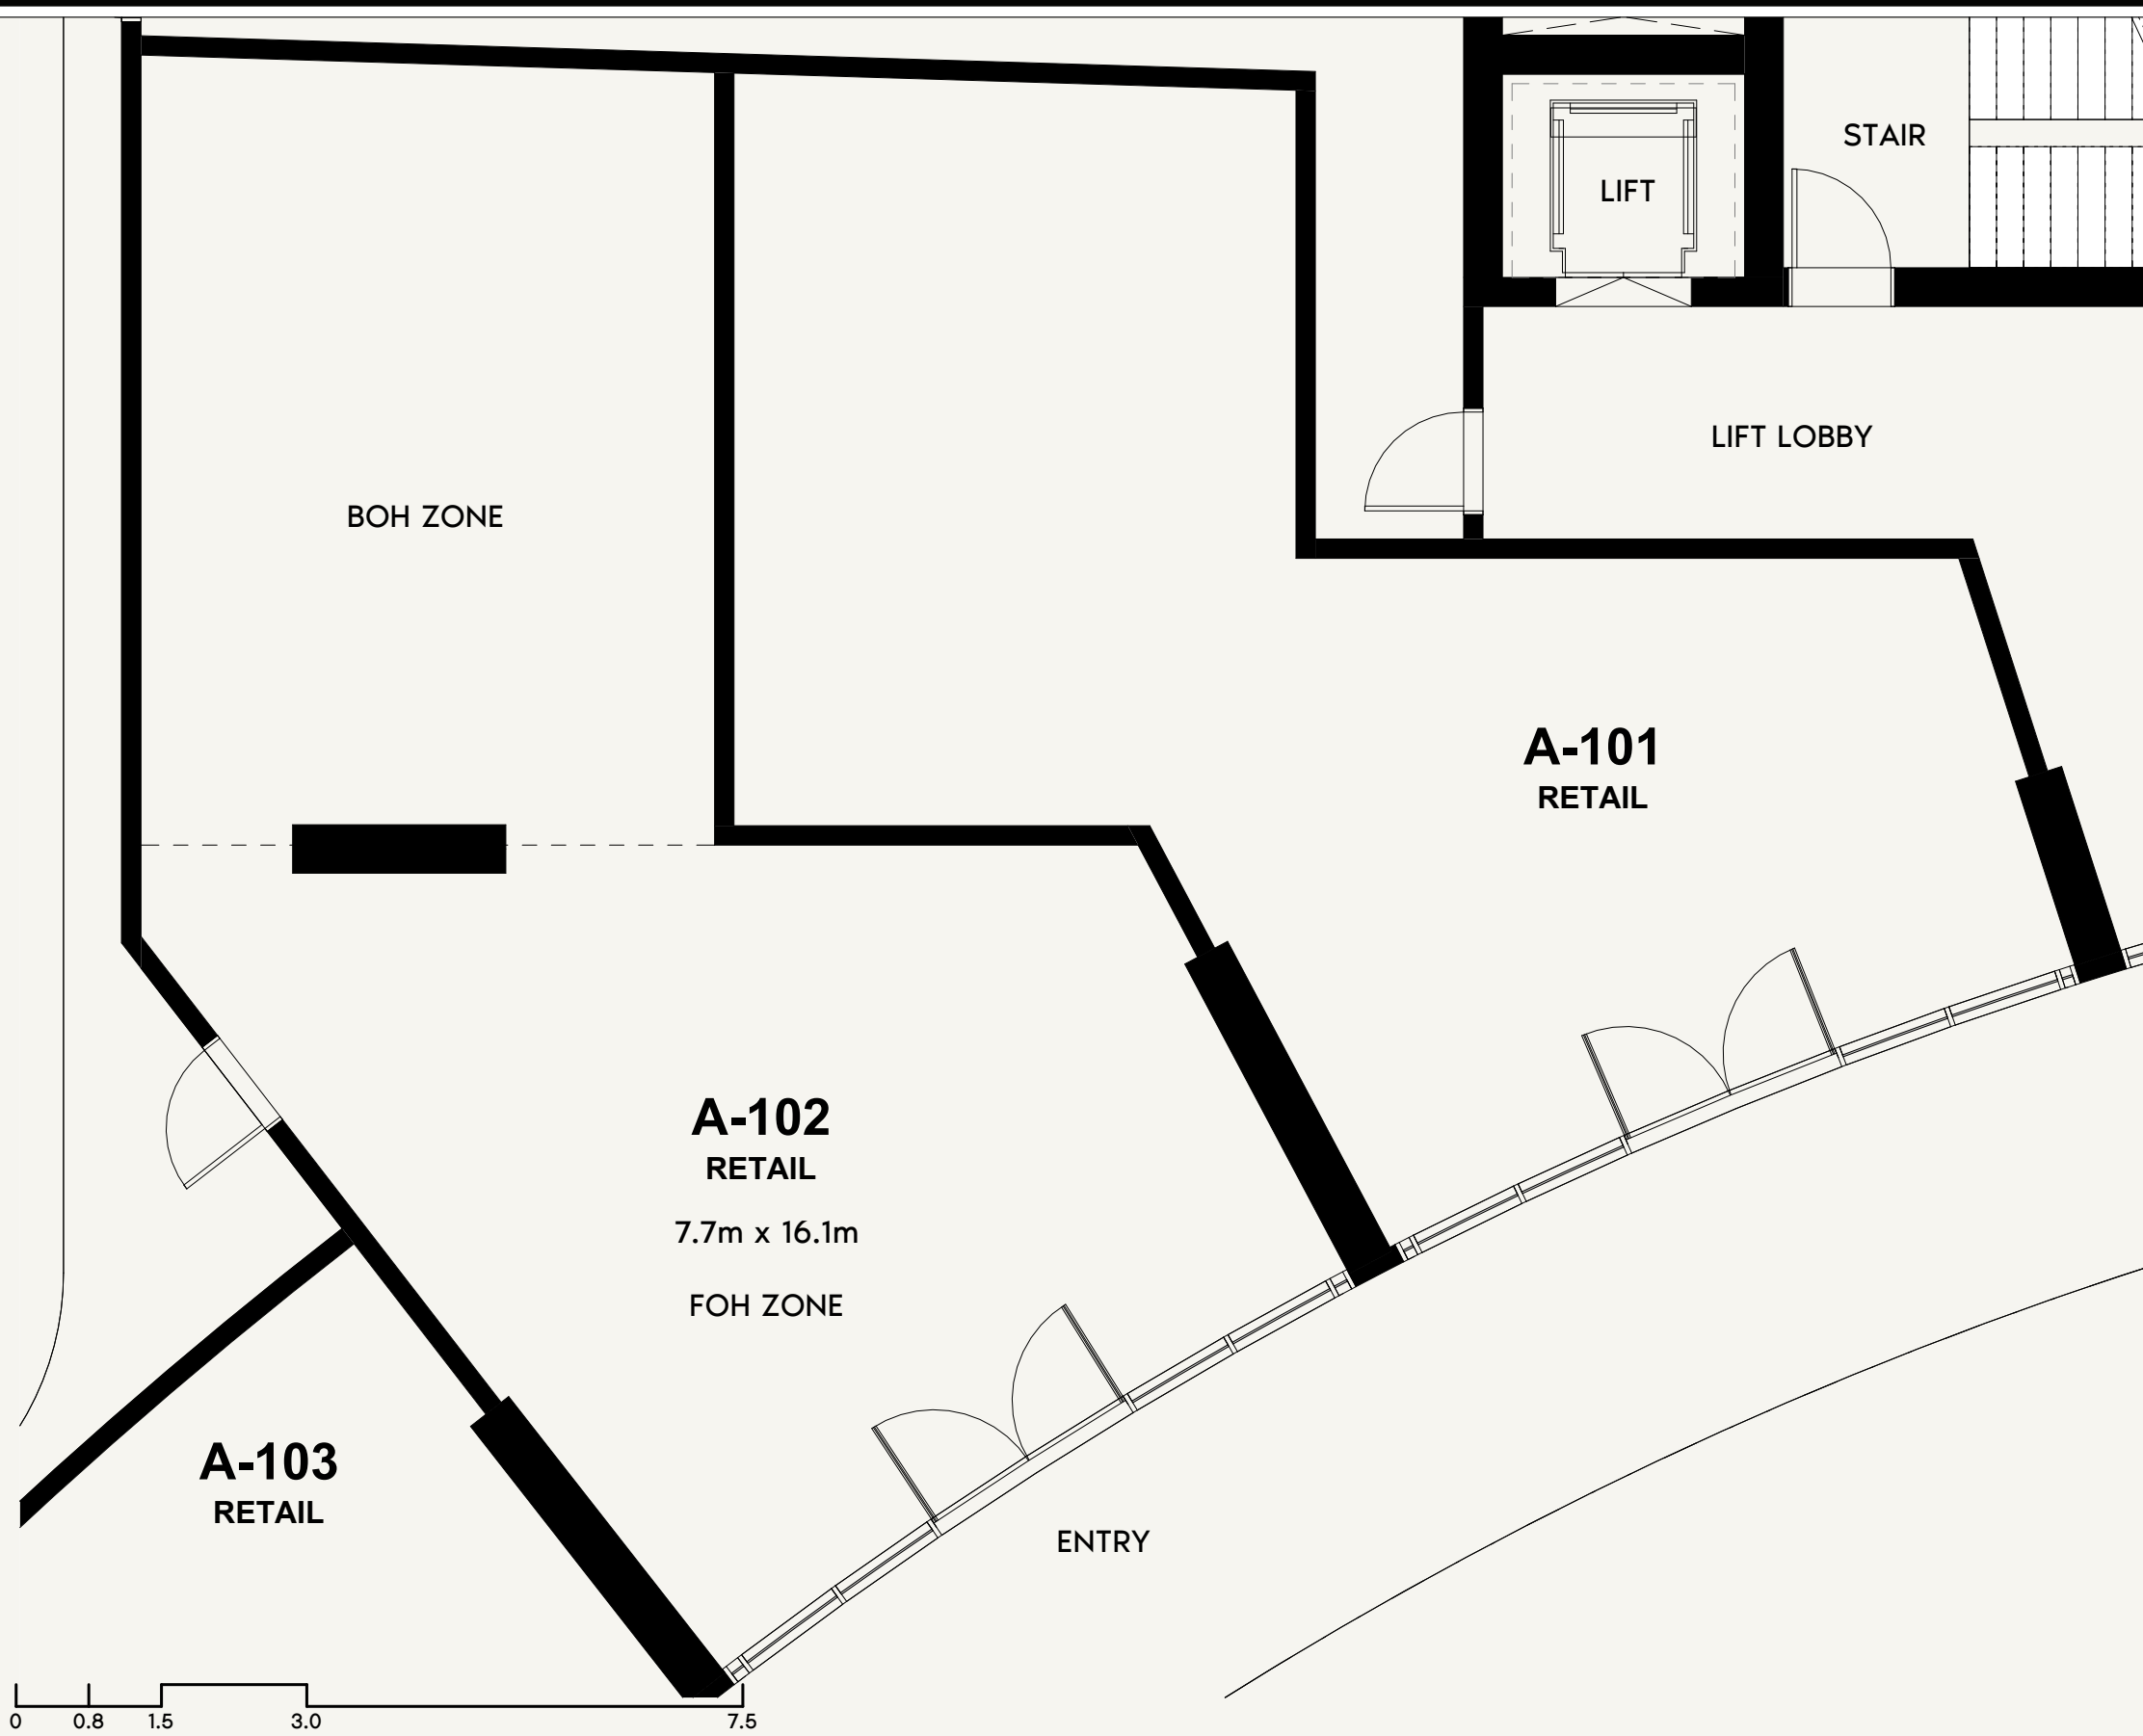

FLOOR NO:
GROUND FLOOR

UNIT TYPE:
A-102

INDOOR UNIT AREA:
1,727.30 SQ.FT. (160.47 SQ.M)

OUTDOOR UNIT AREA:
0.00 SQ.FT. (0 SQ.M)

DISCLAIMER:
THE COLORED MARKETING FLOOR PLANS PROVIDED BY THE DEVELOPER ARE FOR ILLUSTRATIVE PURPOSES ONLY. ACTUAL DIMENSIONS, LAYOUT, AND FINISHES MAY VARY FROM THOSE DEPICTED IN THE PLANS. FURNITURE, FIXTURES, AND EQUIPMENT SHOWN IN THE PLANS ARE FOR DECORATIVE PURPOSES ONLY AND ARE NOT INCLUDED IN THE PURCHASE OR LEASE OF THE PROPERTY. THE DEVELOPER RESERVES THE RIGHT TO MAKE MODIFICATIONS, REVISIONS, AND CHANGES TO THE FLOOR PLANS, SPECIFICATIONS, AND FEATURES WITHOUT PRIOR NOTICE.

TOTAL UNIT AREA:
1,727.30 SQ.FT. (160.47 SQ.M)

PROJECT NAME / BUILDING:
DJAZ1.39 / BUILDING-A

UNIT NO:
A-102



FLOOR NO:
GROUND FLOOR

UNIT TYPE:
A-103

INDOOR UNIT AREA:
1,018.92 SQ.FT. (94.66 SQ.M)


OUTDOOR UNIT AREA:
0.00 SQ.FT. (0 SQ.M)

DISCLAIMER:
THE COLORED MARKETING FLOOR PLANS PROVIDED BY THE DEVELOPER ARE FOR ILLUSTRATIVE PURPOSES ONLY. ACTUAL DIMENSIONS, LAYOUT, AND FINISHES MAY VARY FROM THOSE DEPICTED IN THE PLANS. FURNITURE, FIXTURES, AND EQUIPMENT SHOWN IN THE PLANS ARE FOR DECORATIVE PURPOSES ONLY AND ARE NOT INCLUDED IN THE PURCHASE OR LEASE OF THE PROPERTY. THE DEVELOPER RESERVES THE RIGHT TO MAKE MODIFICATIONS, REVISIONS, AND CHANGES TO THE FLOOR PLANS, SPECIFICATIONS, AND FEATURES WITHOUT PRIOR NOTICE.

TOTAL UNIT AREA:
1,018.92 SQ.FT. (94.66 SQ.M)

PROJECT NAME / BUILDING:
DJAZ1.39 / BUILDING-A

UNIT NO:
A-103

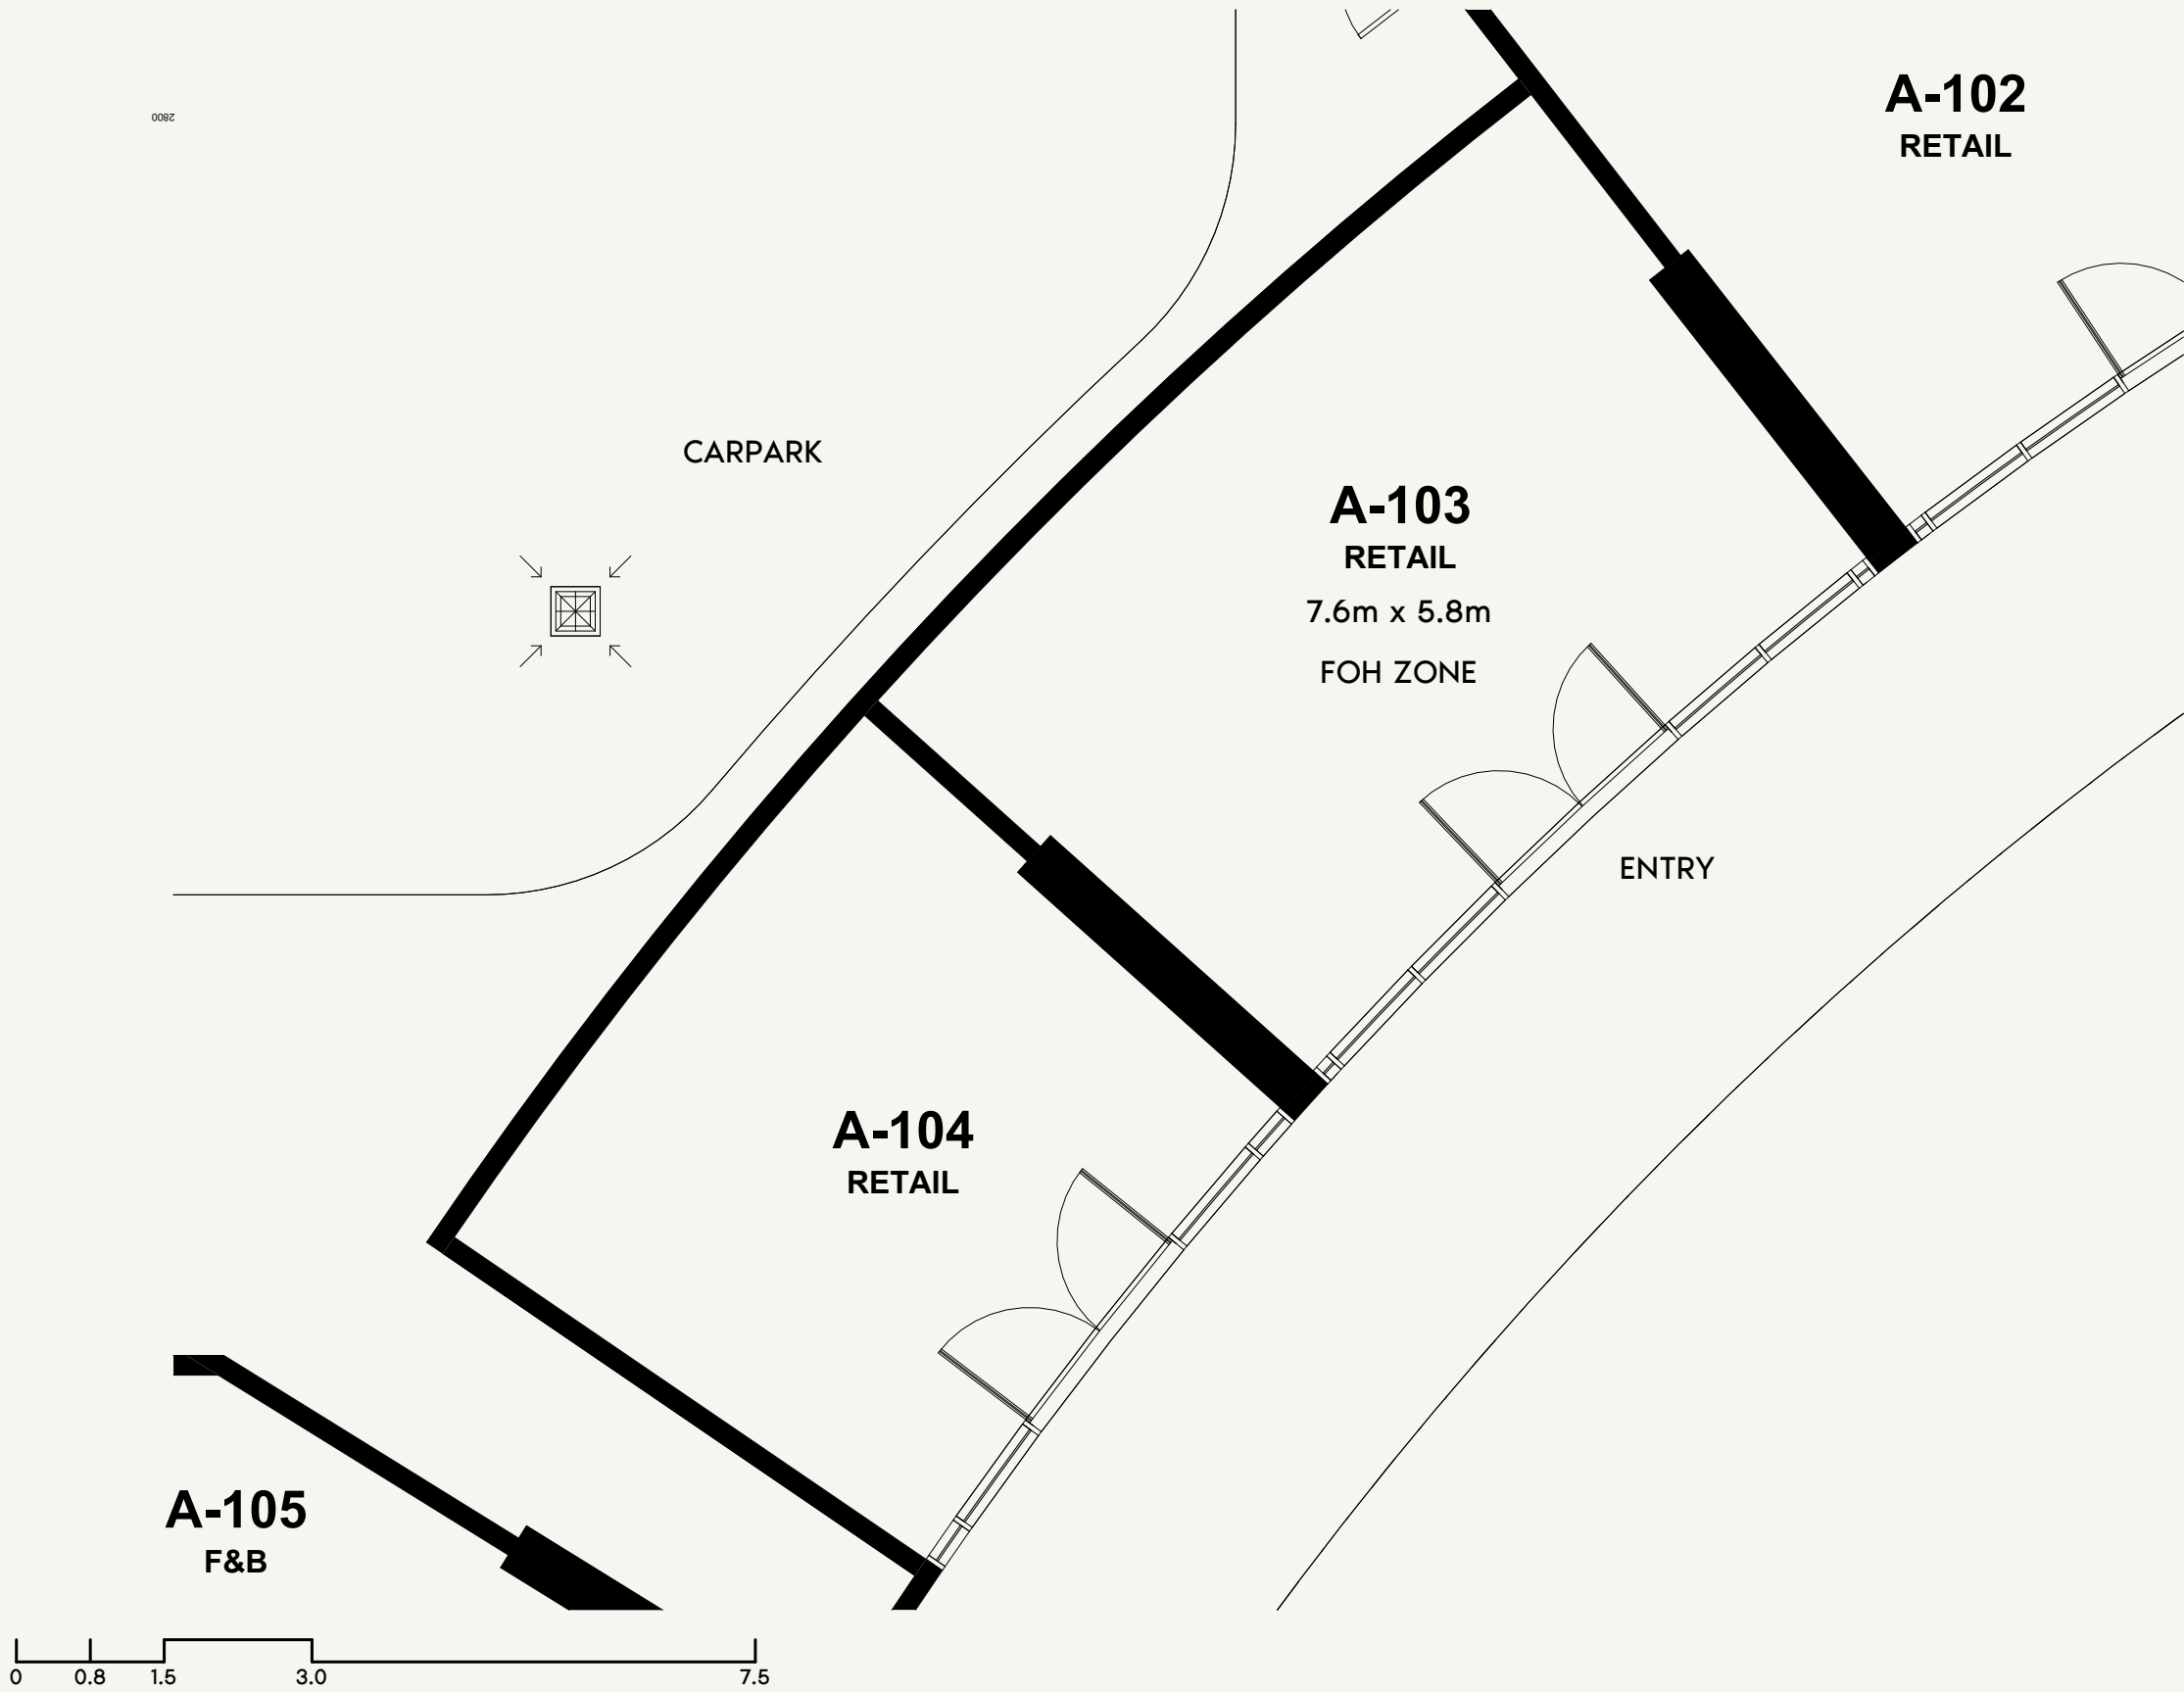

SCALE: N.T.S





SCALE: N.T.S




2-51

0082

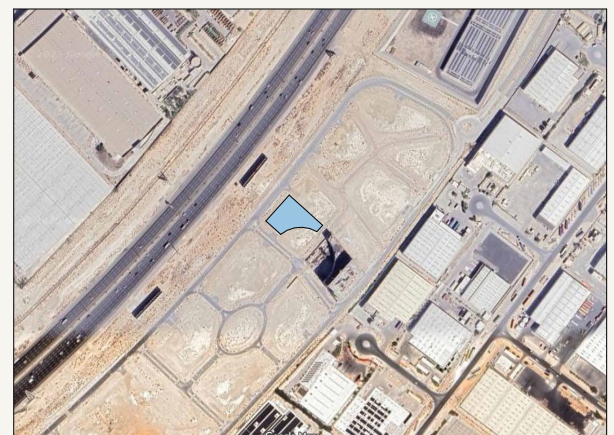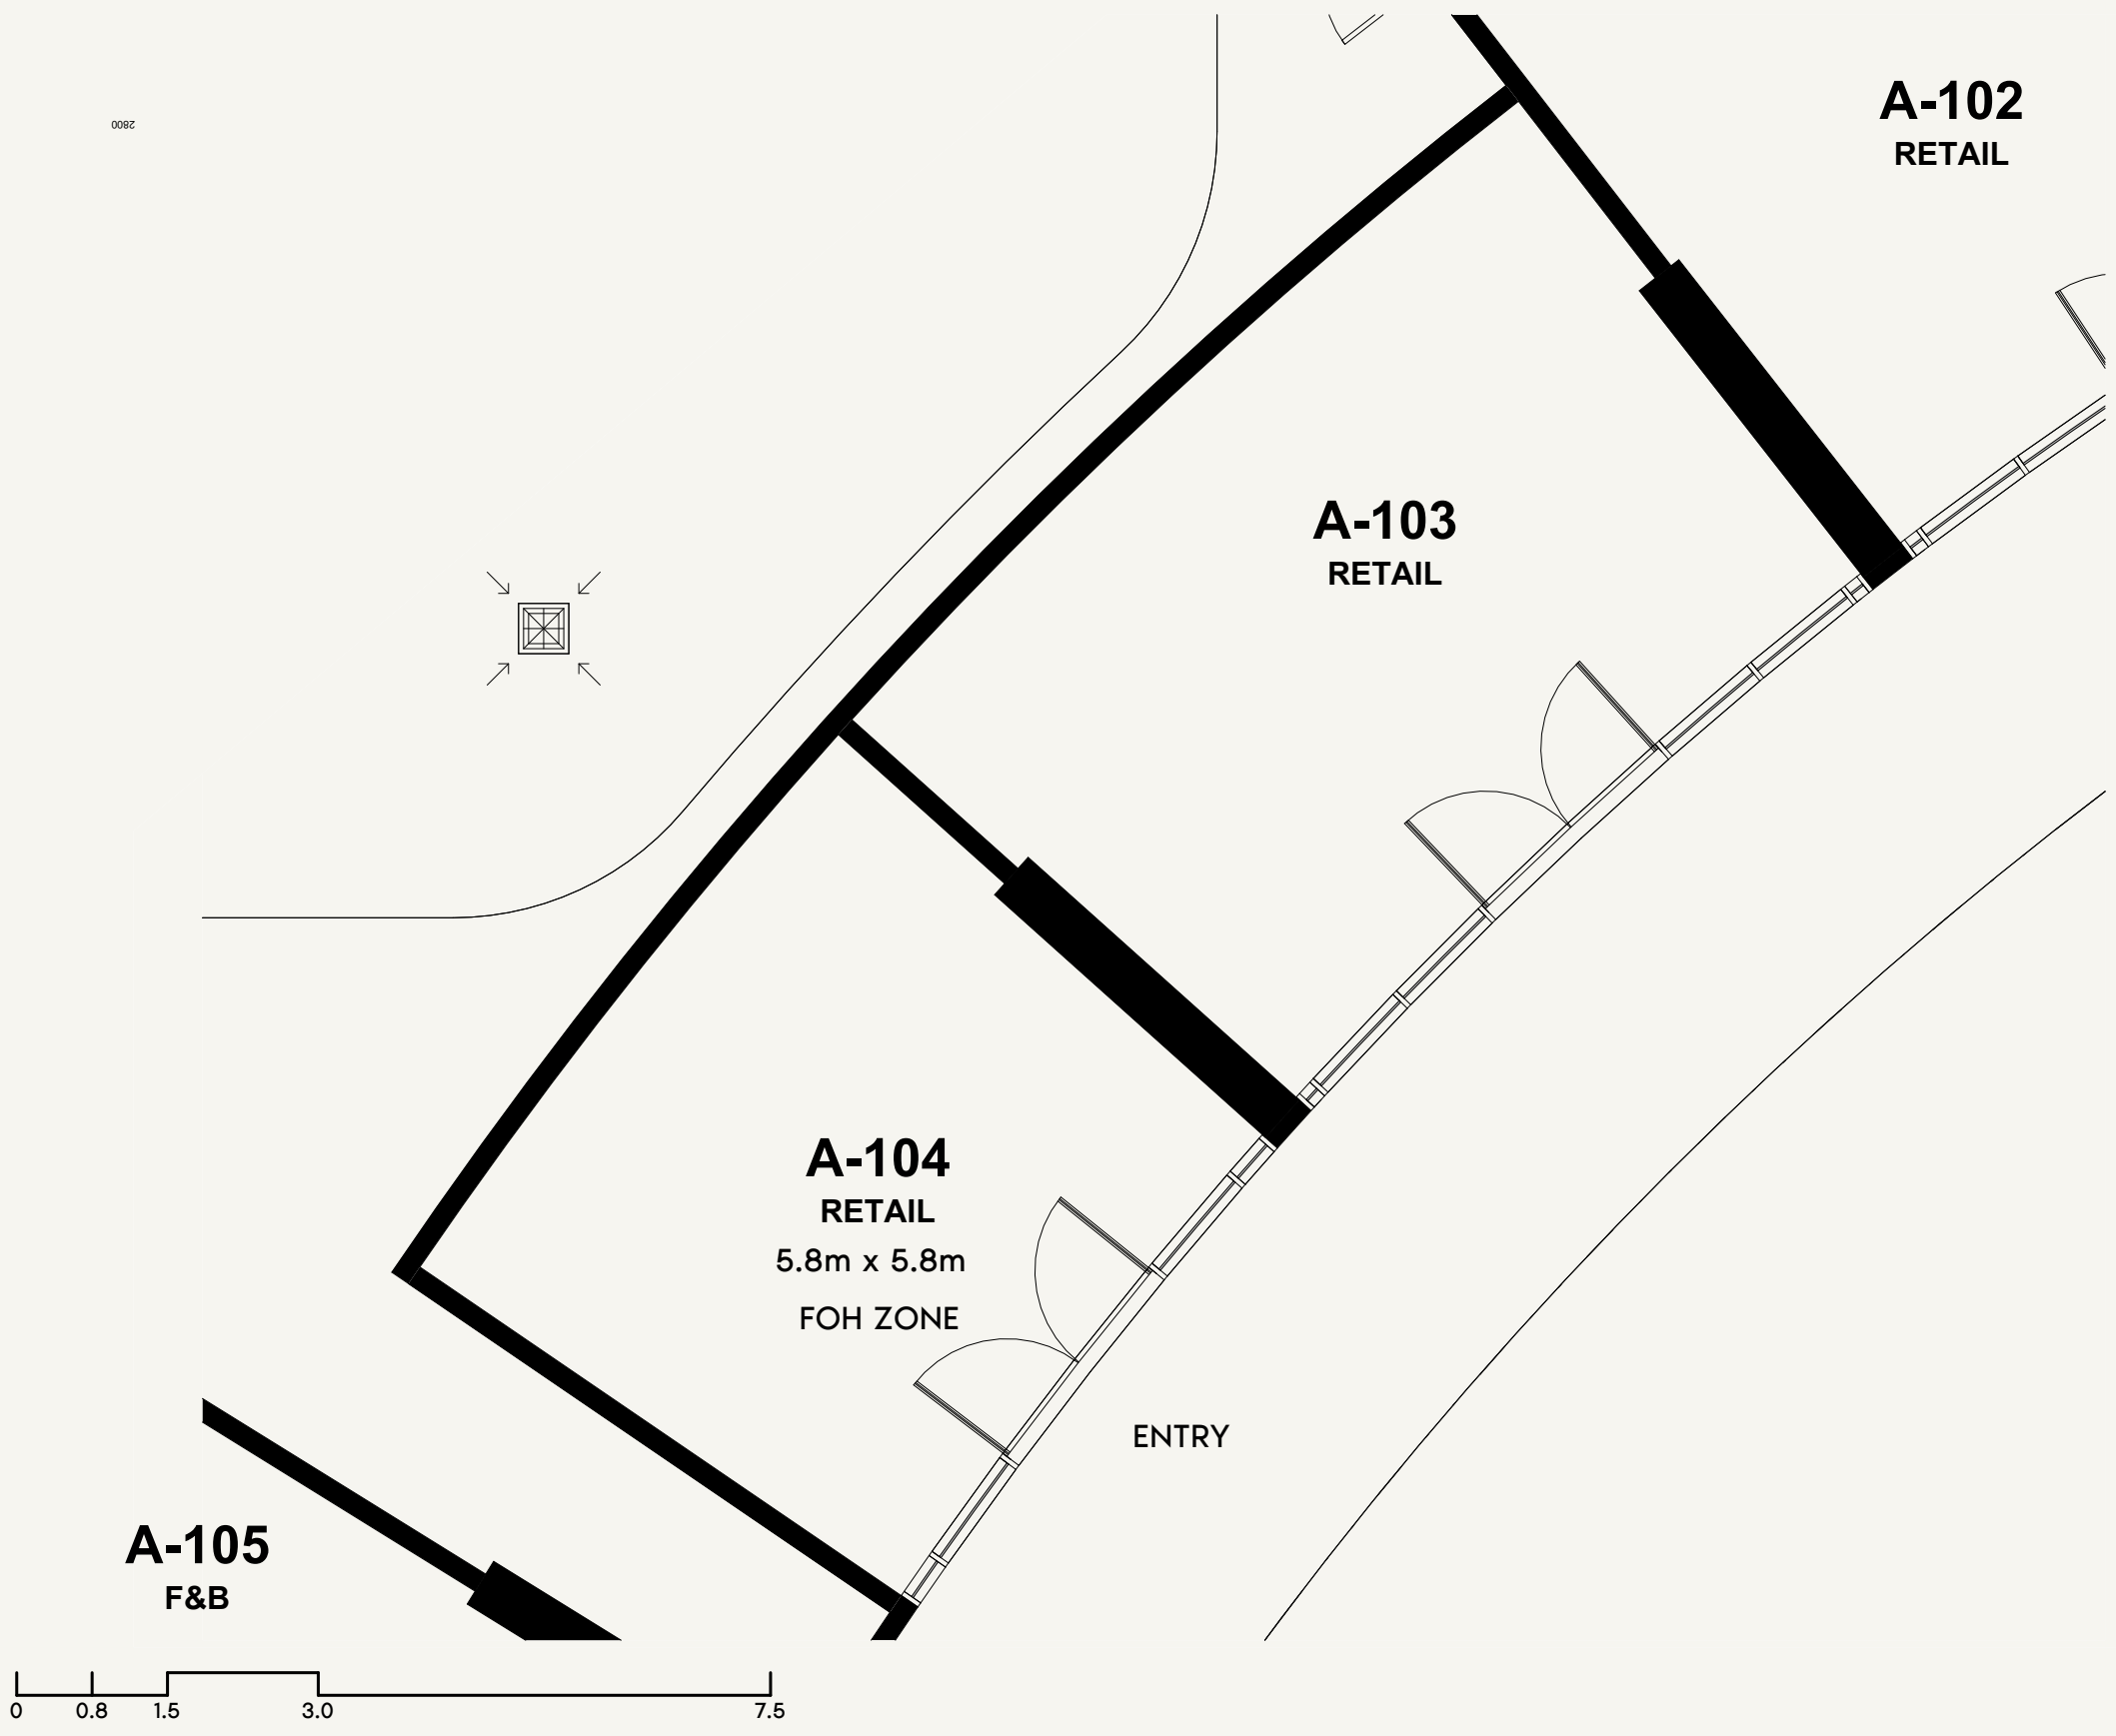

SCALE: N.T.S

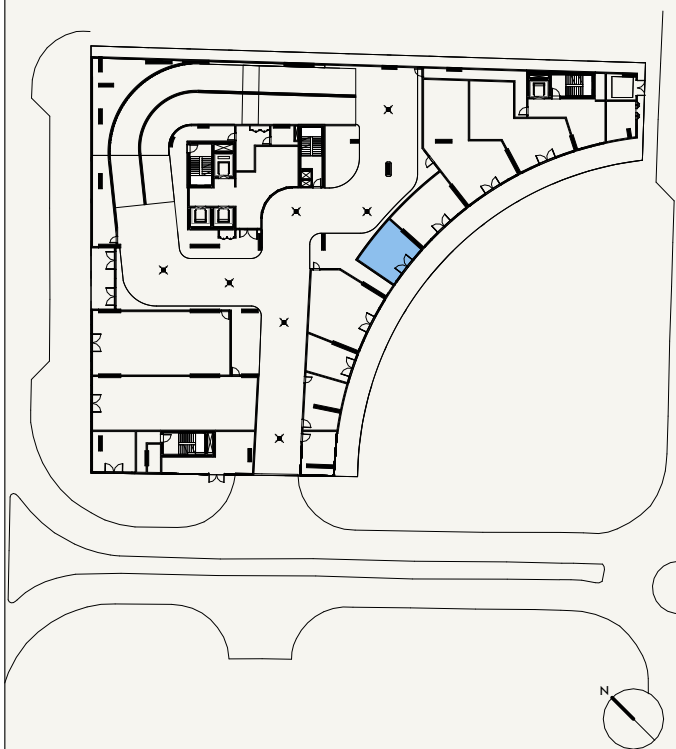

SCALE: N.T.S



FLOOR NO:
GROUND FLOOR

UNIT TYPE:
A-104

INDOOR UNIT AREA:
1,270.91 SQ.FT. (118.07 SQ.M)

OUTDOOR UNIT AREA:
0.00 SQ.FT. (0 SQ.M)

DISCLAIMER:
THE COLORED MARKETING FLOOR PLANS PROVIDED BY THE DEVELOPER ARE FOR ILLUSTRATIVE PURPOSES ONLY. ACTUAL DIMENSIONS, LAYOUT, AND FINISHES MAY VARY FROM THOSE DEPICTED IN THE PLANS. FURNITURE, FIXTURES, AND EQUIPMENT SHOWN IN THE PLANS ARE FOR DECORATIVE PURPOSES ONLY AND ARE NOT INCLUDED IN THE PURCHASE OR LEASE OF THE PROPERTY. THE DEVELOPER RESERVES THE RIGHT TO MAKE MODIFICATIONS, REVISIONS, AND CHANGES TO THE FLOOR PLANS, SPECIFICATIONS, AND FEATURES WITHOUT PRIOR NOTICE.

TOTAL UNIT AREA:
1,270.91 SQ.FT. (118.07 SQ.M)

PROJECT NAME / BUILDING:
DJAZ1.39 / BUILDING-A

UNIT NO:
A-104

DRIVEWAY



A-104
RETAIL

A-105
F&B
6.8m x 8.2m


FOH ZONE

ENTRY

A-106
F&B

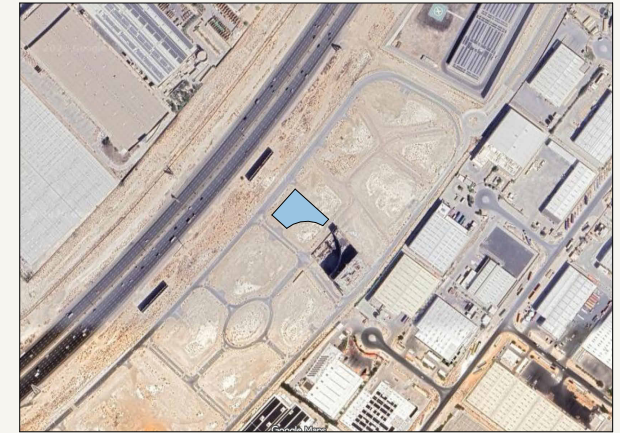 

SCALE: N.T.S

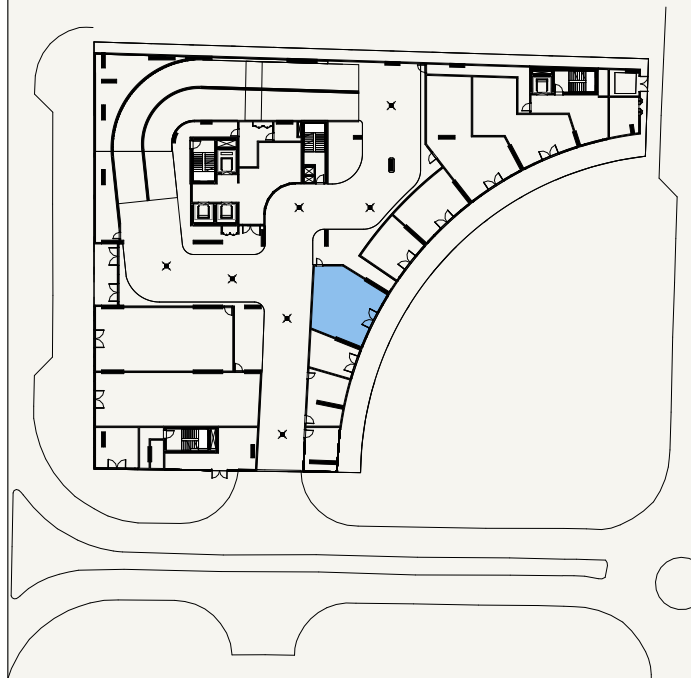

SCALE: N.T.S



FLOOR NO:
GROUND FLOOR

UNIT TYPE:
A-105

INDOOR UNIT AREA:
843.79 SQ.FT. (78.39 SQ.M)



OUTDOOR UNIT AREA:
0.00 SQ.FT. (0 SQ.M)

DISCLAIMER:
THE COLORED MARKETING FLOOR PLANS PROVIDED BY THE DEVELOPER ARE FOR ILLUSTRATIVE PURPOSES ONLY. ACTUAL DIMENSIONS, LAYOUT, AND FINISHES MAY VARY FROM THOSE DEPICTED IN THE PLANS. FURNITURE, FIXTURES, AND EQUIPMENT SHOWN IN THE PLANS ARE FOR DECORATIVE PURPOSES ONLY AND ARE NOT INCLUDED IN THE PURCHASE OR LEASE OF THE PROPERTY. THE DEVELOPER RESERVES THE RIGHT TO MAKE MODIFICATIONS, REVISIONS, AND CHANGES TO THE FLOOR PLANS, SPECIFICATIONS, AND FEATURES WITHOUT PRIOR NOTICE.


TOTAL UNIT AREA:
843.79 SQ.FT. (78.39 SQ.M)

PROJECT NAME / BUILDING:
DJAZ1.39 / BUILDING-A

UNIT NO:
A-105

 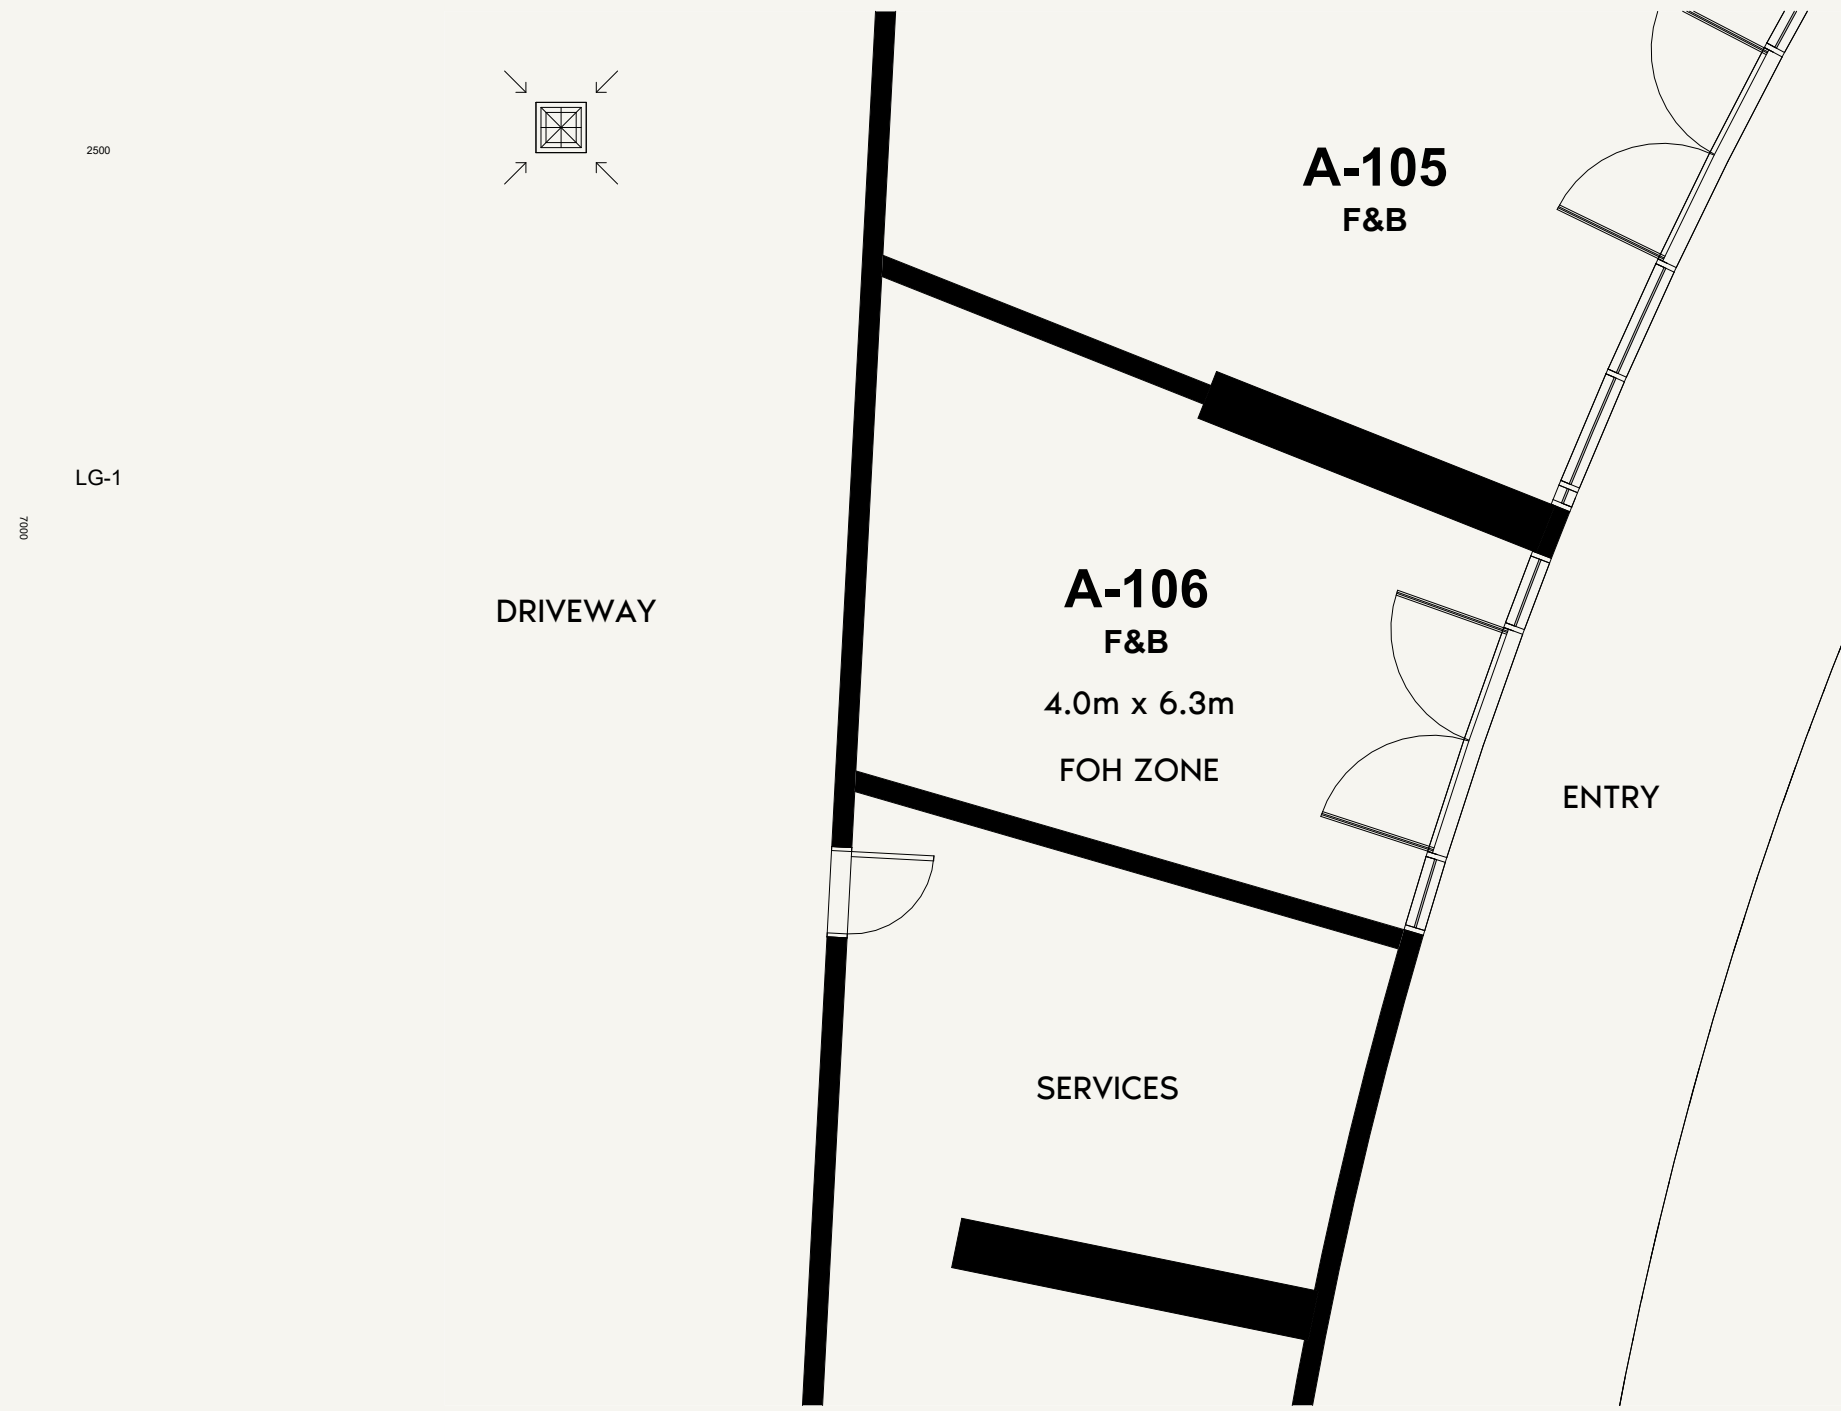

SCALE: N.T.S

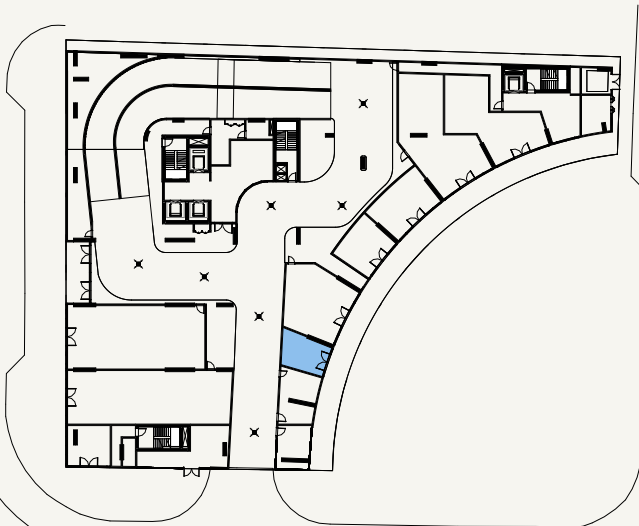

SCALE: N.T.S



FLOOR NO:
GROUND FLOOR

UNIT TYPE:
A-106

INDOOR UNIT AREA:
324.75 SQ.FT. (30.17 SQ.M)



OUTDOOR UNIT AREA:
0.00 SQ.FT. (0 SQ.M)

DISCLAIMER:
THE COLORED MARKETING FLOOR PLANS PROVIDED BY THE DEVELOPER ARE FOR ILLUSTRATIVE PURPOSES ONLY. ACTUAL DIMENSIONS, LAYOUT, AND FINISHES MAY VARY FROM THOSE DEPICTED IN THE PLANS. FURNITURE, FIXTURES, AND EQUIPMENT SHOWN IN THE PLANS ARE FOR DECORATIVE PURPOSES ONLY AND ARE NOT INCLUDED IN THE PURCHASE OR LEASE OF THE PROPERTY. THE DEVELOPER RESERVES THE RIGHT TO MAKE MODIFICATIONS, REVISIONS, AND CHANGES TO THE FLOOR PLANS, SPECIFICATIONS, AND FEATURES WITHOUT PRIOR NOTICE.


TOTAL UNIT AREA:
324.75 SQ.FT. (30.17 SQ.M)

PROJECT NAME / BUILDING:
DJAZ1.39 / BUILDING-A

UNIT NO:
A-106

 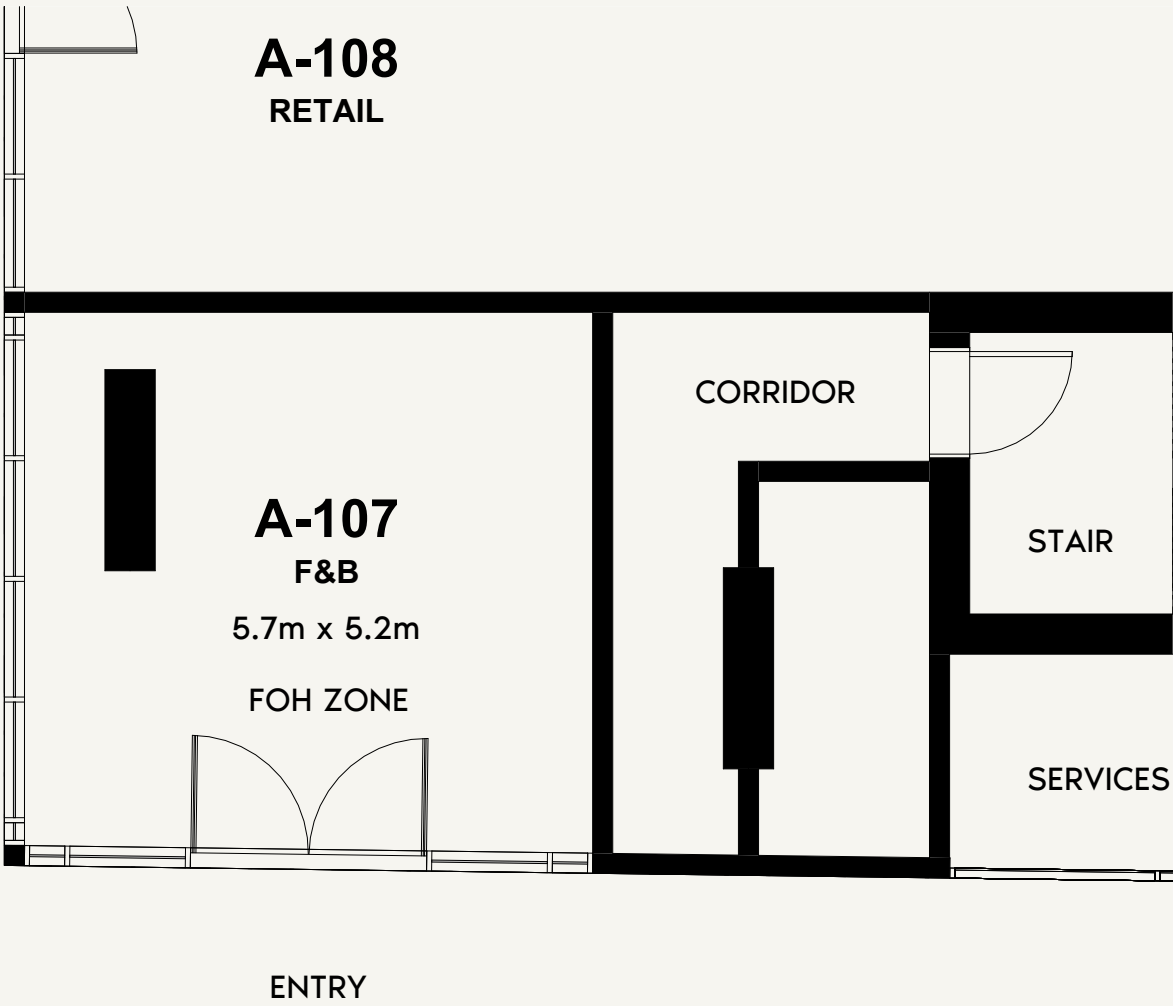

SCALE: N.T.S

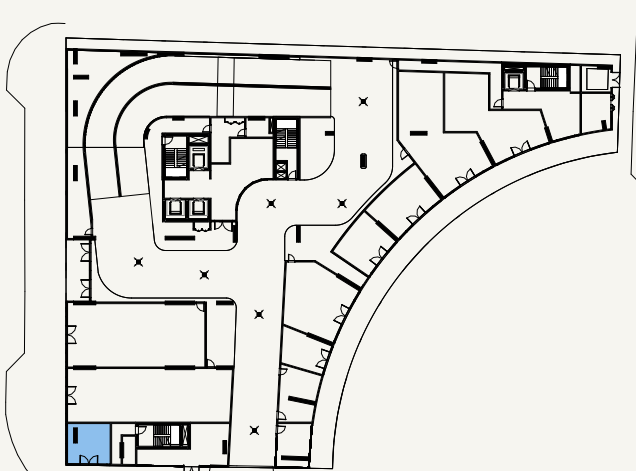

SCALE: N.T.S



FLOOR NO:
GROUND FLOOR

UNIT TYPE:
A-107

INDOOR UNIT AREA:
324.75 SQ.FT. (30.17 SQ.M)


OUTDOOR UNIT AREA:
0.00 SQ.FT. (0 SQ.M)

DISCLAIMER:
THE COLORED MARKETING FLOOR PLANS PROVIDED BY THE DEVELOPER ARE FOR ILLUSTRATIVE PURPOSES ONLY. ACTUAL DIMENSIONS, LAYOUT, AND FINISHES MAY VARY FROM THOSE DEPICTED IN THE PLANS. FURNITURE, FIXTURES, AND EQUIPMENT SHOWN IN THE PLANS ARE FOR DECORATIVE PURPOSES ONLY AND ARE NOT INCLUDED IN THE PURCHASE OR LEASE OF THE PROPERTY. THE DEVELOPER RESERVES THE RIGHT TO MAKE MODIFICATIONS, REVISIONS, AND CHANGES TO THE FLOOR PLANS, SPECIFICATIONS, AND FEATURES WITHOUT PRIOR NOTICE.


TOTAL UNIT AREA:
324.75 SQ.FT. (30.17 SQ.M)

PROJECT NAME / BUILDING:
DJAZ1.39 / BUILDING-A

UNIT NO:
A-107

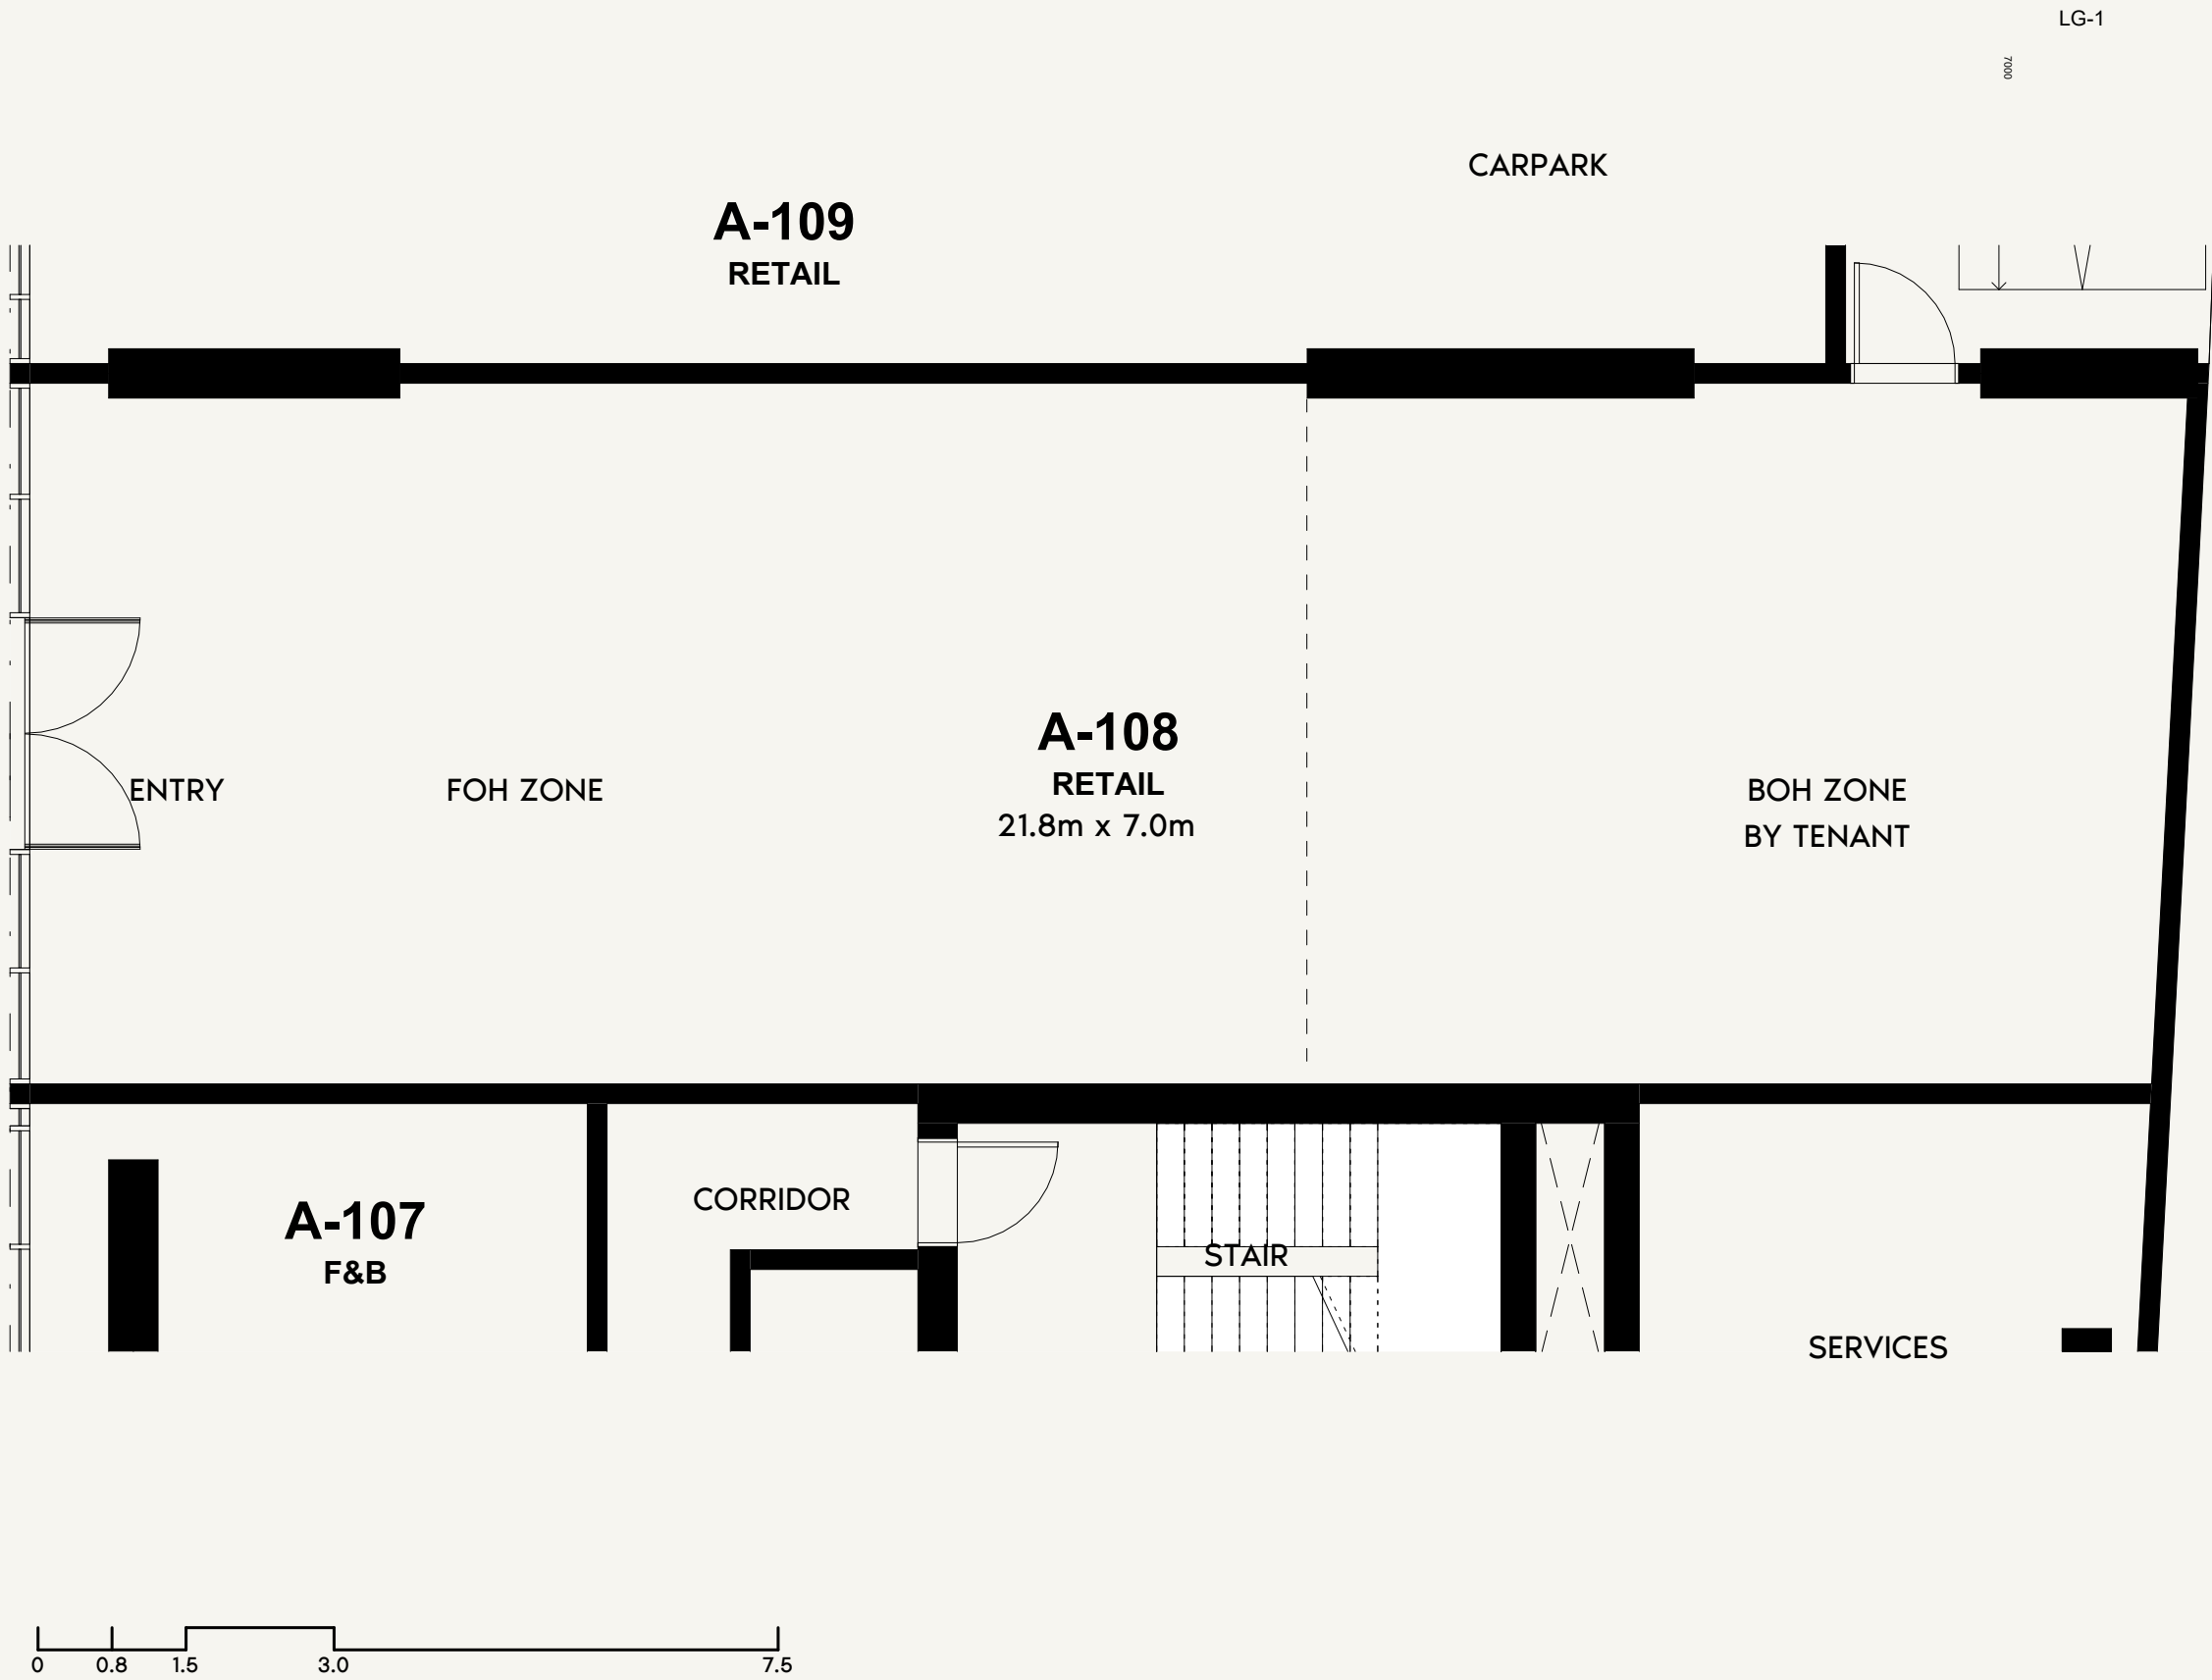

SCALE: N.T.S

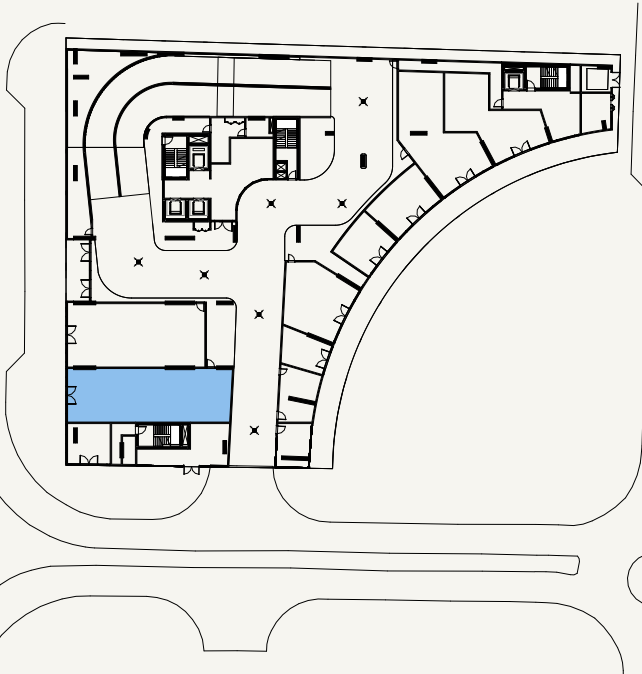

SCALE: N.T.S



FLOOR NO:
GROUND FLOOR

UNIT TYPE:
A-108

INDOOR UNIT AREA:
1,642.98 SQ.FT (152.637 SQ.M)



OUTDOOR UNIT AREA:
0.00 SQ.FT. (0 SQ.M)

DISCLAIMER:
THE COLORED MARKETING FLOOR PLANS PROVIDED BY THE DEVELOPER ARE FOR ILLUSTRATIVE PURPOSES ONLY. ACTUAL DIMENSIONS, LAYOUT, AND FINISHES MAY VARY FROM THOSE DEPICTED IN THE PLANS. FURNITURE, FIXTURES, AND EQUIPMENT SHOWN IN THE PLANS ARE FOR DECORATIVE PURPOSES ONLY AND ARE NOT INCLUDED IN THE PURCHASE OR LEASE OF THE PROPERTY. THE DEVELOPER RESERVES THE RIGHT TO MAKE MODIFICATIONS, REVISIONS, AND CHANGES TO THE FLOOR PLANS, SPECIFICATIONS, AND FEATURES WITHOUT PRIOR NOTICE.



TOTAL UNIT AREA:
1,642.98 SQ.FT. (152.64 SQ.M)

PROJECT NAME / BUILDING:
DJAZ1.39 / BUILDING-A

UNIT NO:
A-108

 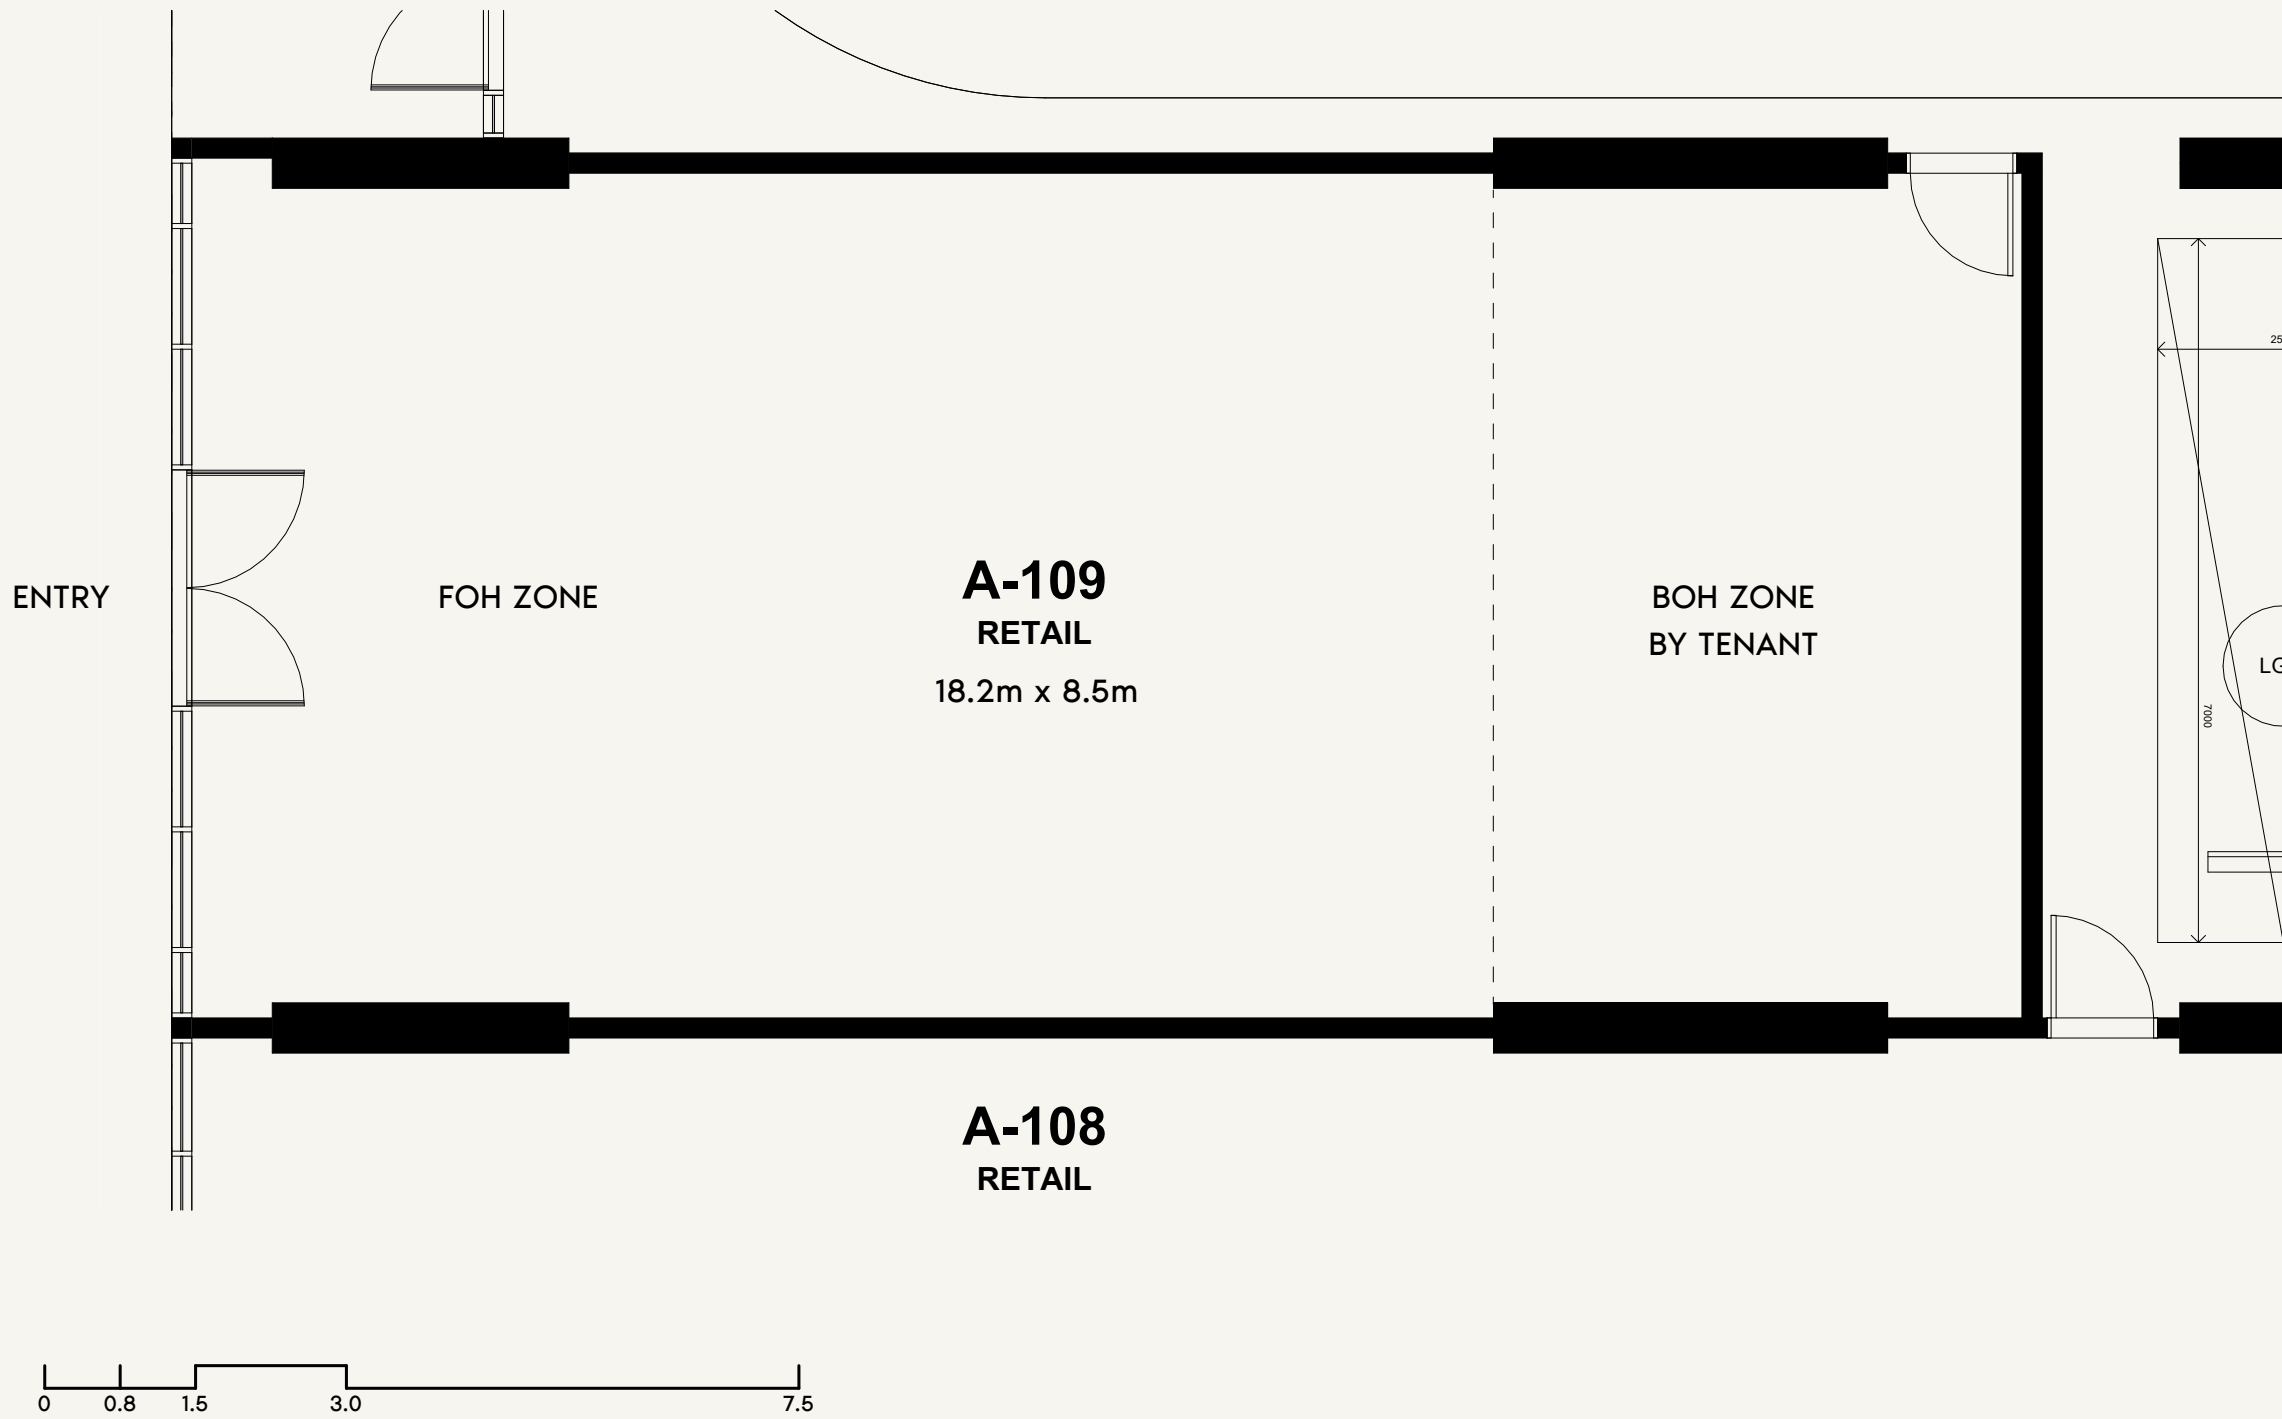

SCALE: N.T.S

 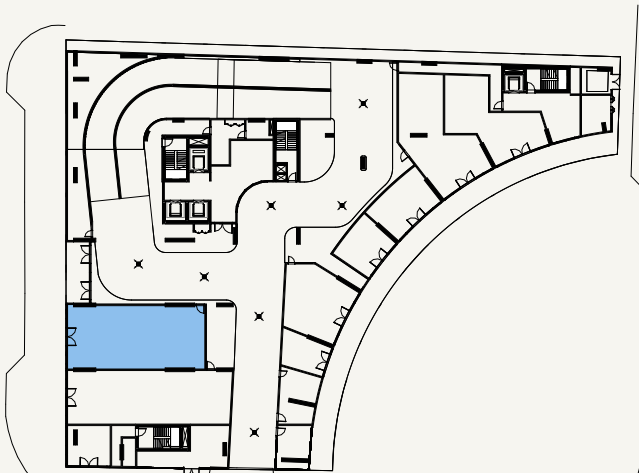

SCALE: N.T.S



FLOOR NO:
GROUND FLOOR

UNIT TYPE:
A-109

INDOOR UNIT AREA:
1,624.61 SQ.FT. (150.93 SQ.M)

OUTDOOR UNIT AREA:
0.00 SQ.FT. (0 SQ.M)

DISCLAIMER:
THE COLORED MARKETING FLOOR PLANS PROVIDED BY THE DEVELOPER ARE FOR ILLUSTRATIVE PURPOSES ONLY. ACTUAL DIMENSIONS, LAYOUT, AND FINISHES MAY VARY FROM THOSE DEPICTED IN THE PLANS. FURNITURE, FIXTURES, AND EQUIPMENT SHOWN IN THE PLANS ARE FOR DECORATIVE PURPOSES ONLY AND ARE NOT INCLUDED IN THE PURCHASE OR LEASE OF THE PROPERTY. THE DEVELOPER RESERVES THE RIGHT TO MAKE MODIFICATIONS, REVISIONS, AND CHANGES TO THE FLOOR PLANS, SPECIFICATIONS, AND FEATURES WITHOUT PRIOR NOTICE.

TOTAL UNIT AREA:
1,624.61 SQ.FT. (150.93 SQ.M)

PROJECT NAME / BUILDING:
DJAZ1.39 / BUILDING-A

UNIT NO:
A-109