


SHEET SIZE : A3
DRAWN : MF
REVIEWED : MM
APPROVED : MS

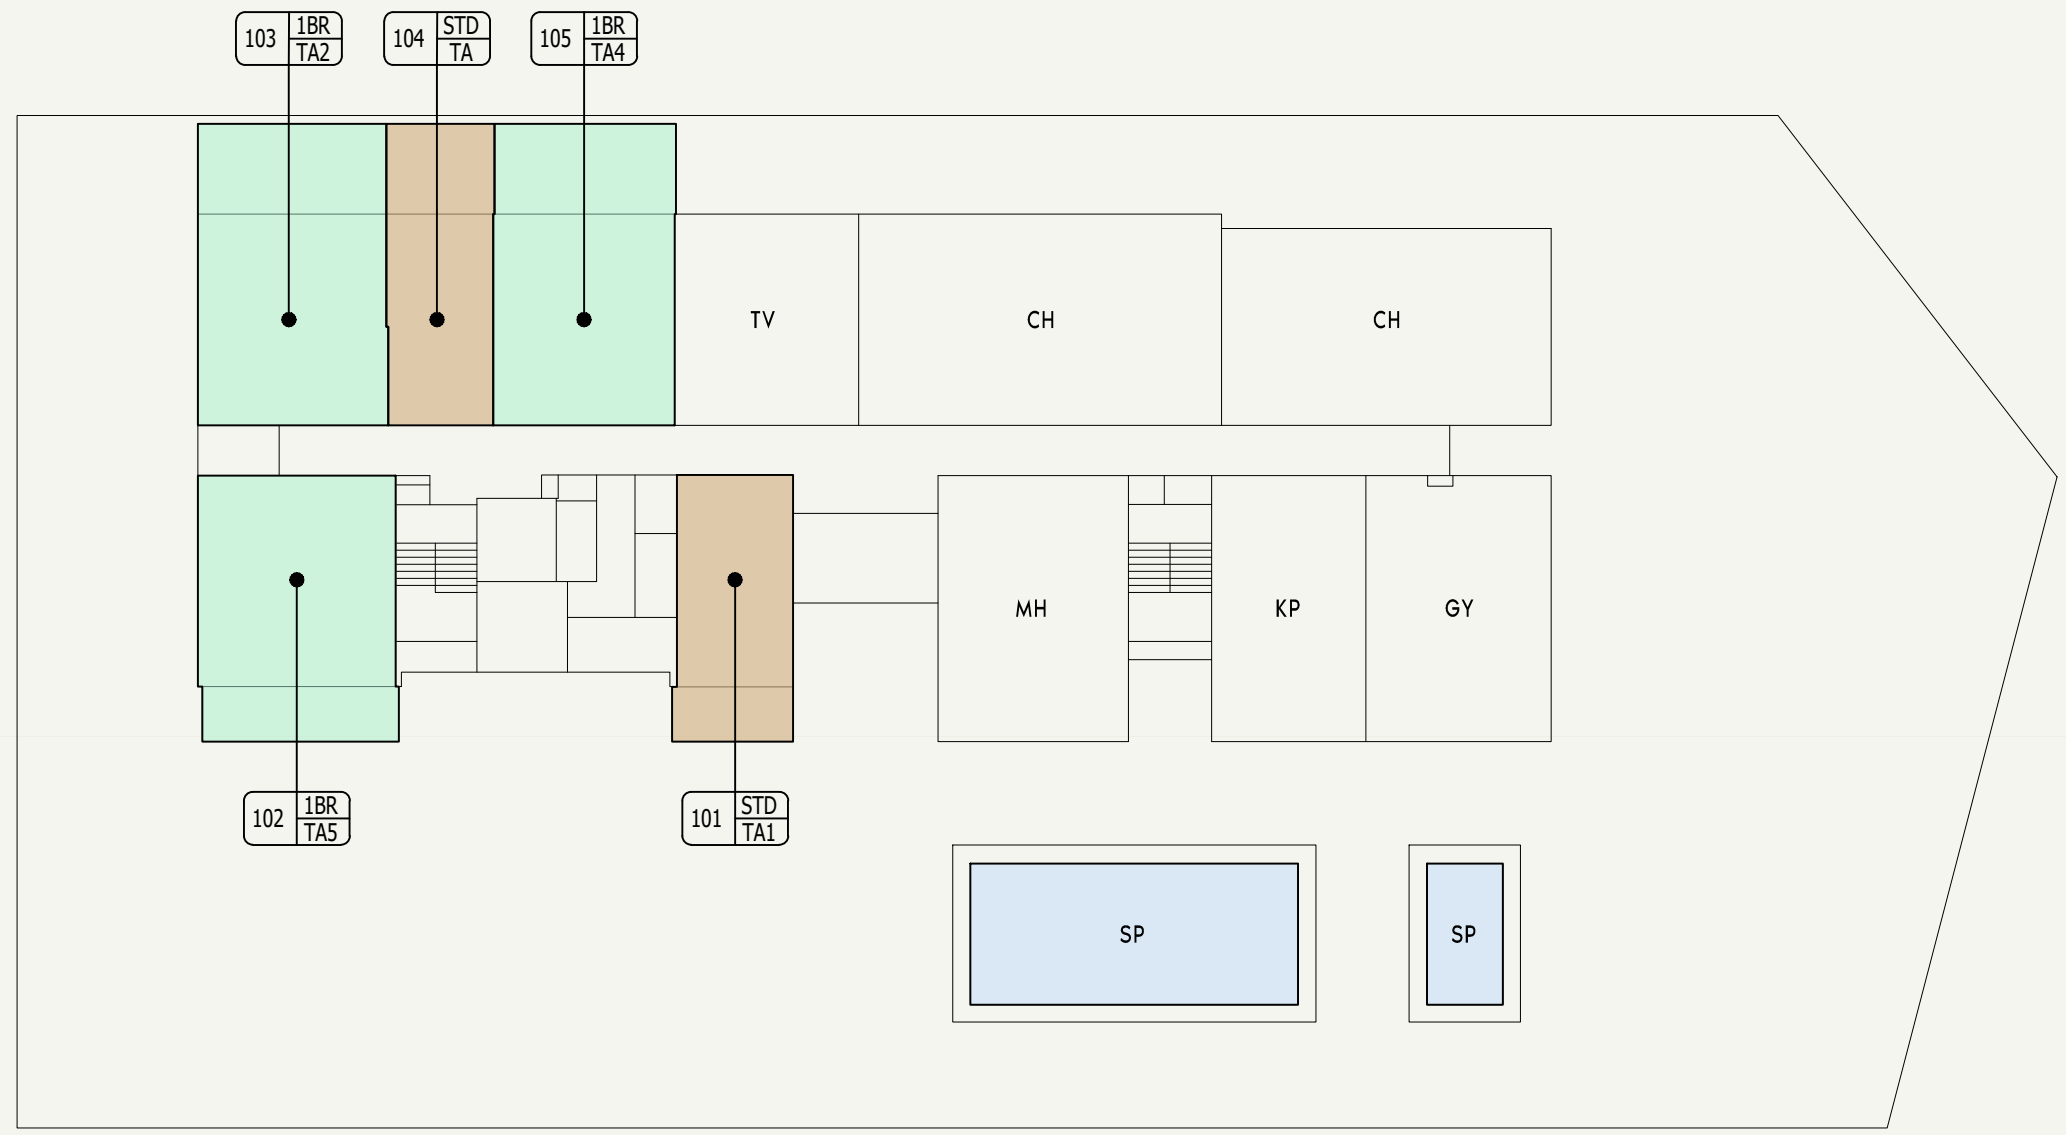

LEGEND:

- | | | | | | |
|--|--------------------|----|-------------------|----|------------------------|
| | STUDIO | GY | GYM | KP | KID'S INDOOR PLAY AREA |
| | 1 BEDROOM | MH | MULTIPURPOSE HALL | TV | T.V ROOM |
| | (SP) SWIMMING POOL | CA | CHANGING AREA | | |

SCALE : 1:300



SCALE : N.T.S



FLOOR NO:

1st FLOOR

UNIT TYPE:

APARTMENTS


DISCLAIMER:

THE COLORED MARKETING FLOOR PLANS PROVIDED BY THE DEVELOPER ARE FOR ILLUSTRATIVE PURPOSES ONLY. ACTUAL DIMENSIONS, LAYOUT, AND FINISHES MAY VARY FROM THOSE DEPICTED IN THE PLANS. FURNITURE, FIXTURES, AND EQUIPMENT SHOWN IN THE PLANS ARE FOR DECORATIVE PURPOSES ONLY AND ARE NOT INCLUDED IN THE PURCHASE OR LEASE OF THE PROPERTY. THE DEVELOPER RESERVES THE RIGHT TO MAKE MODIFICATIONS, REVISIONS, AND CHANGES TO THE FLOOR PLANS, SPECIFICATIONS, AND FEATURES WITHOUT PRIOR NOTICE.

PROJECT NAME / BUILDING:

RIVIERA 58

SHEET SIZE : A3 DRAWN : MF REVIEWED : MM APPROVED : MS

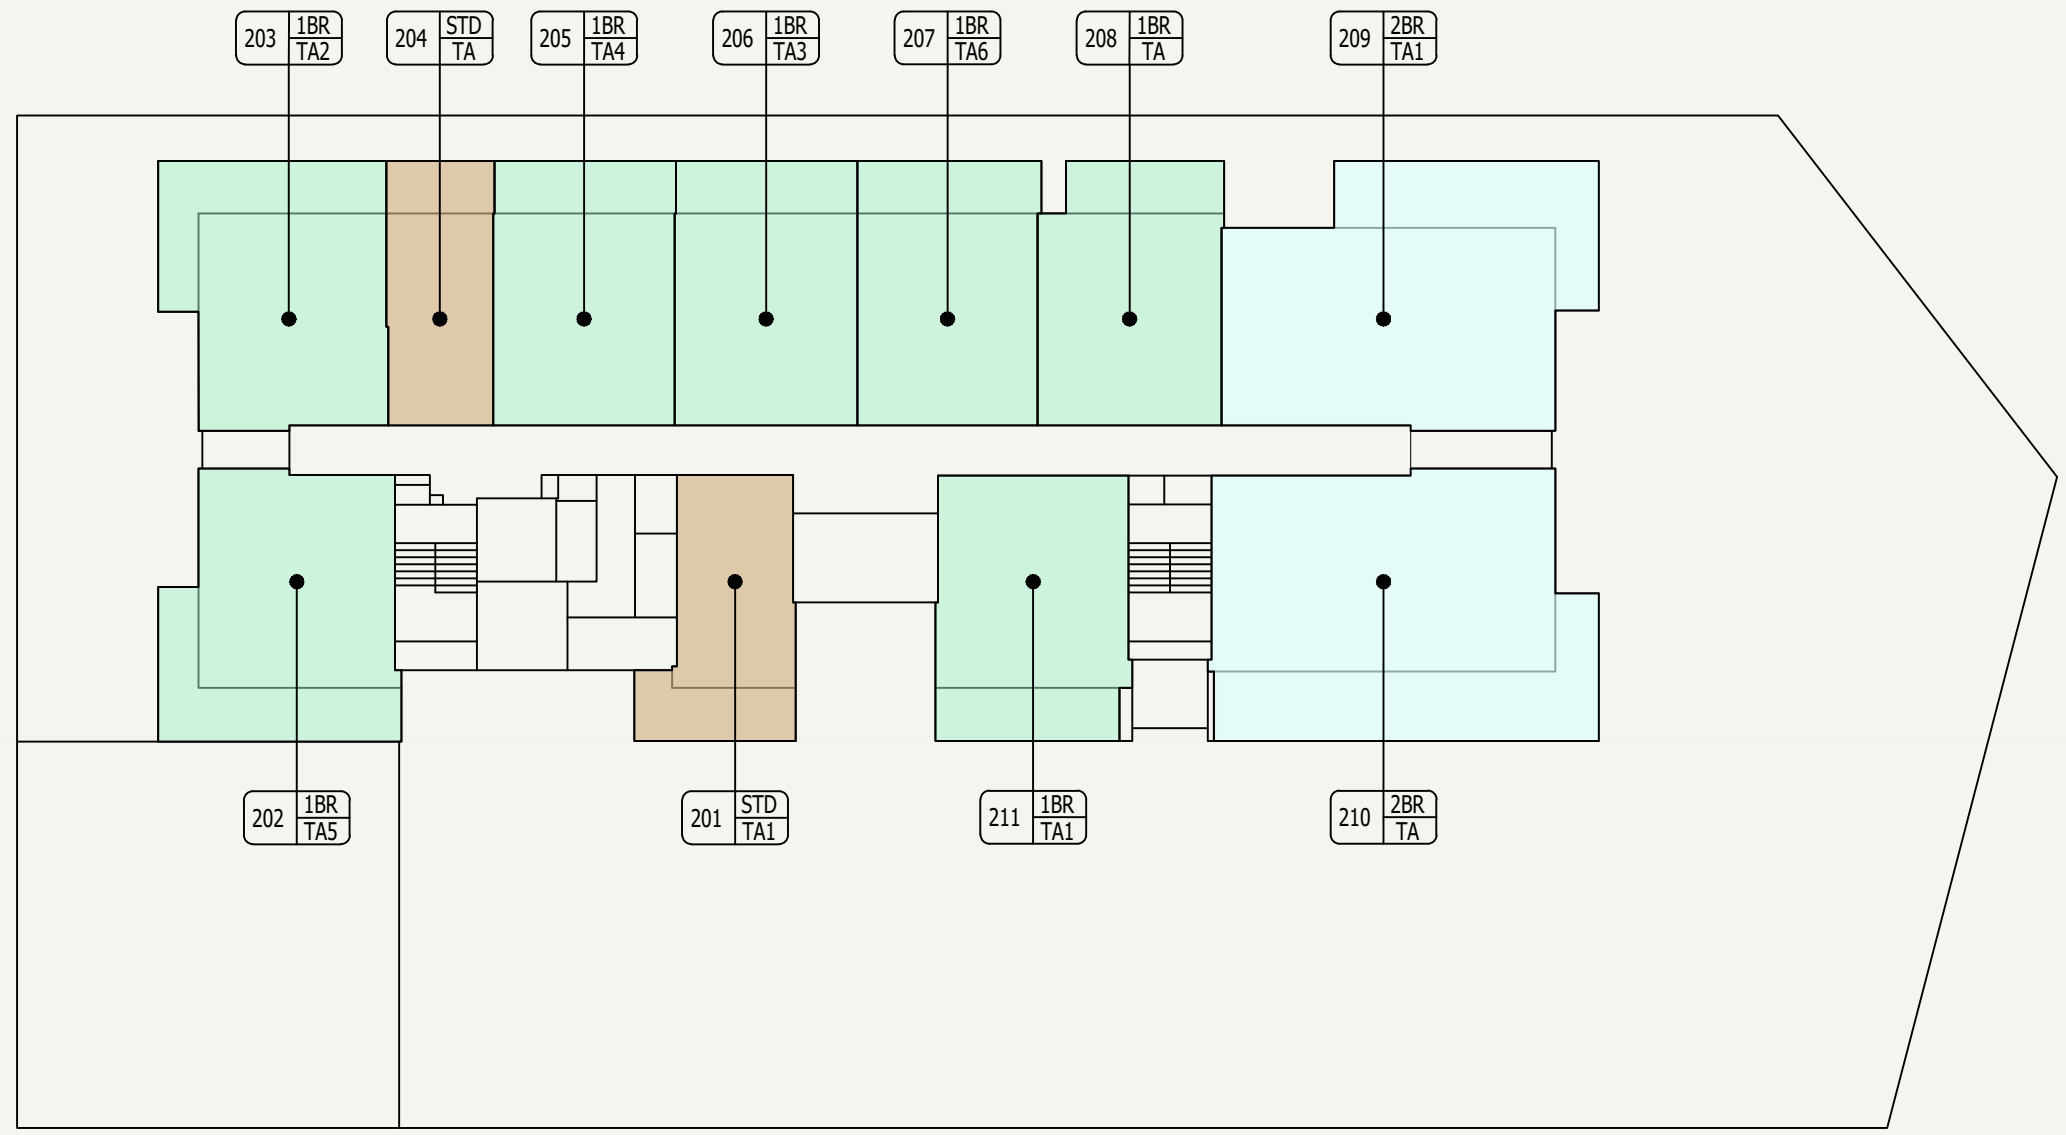

LEGEND:

- STUDIO
- 1 BEDROOM
- 2 BEDROOM

SCALE : 1:300



SCALE : N.T.S




FLOOR NO:
2ND FLOOR

UNIT TYPE:
APARTMENTS

DISCLAIMER:
THE COLORED MARKETING FLOOR PLANS PROVIDED BY THE DEVELOPER ARE FOR ILLUSTRATIVE PURPOSES ONLY. ACTUAL DIMENSIONS, LAYOUT, AND FINISHES MAY VARY FROM THOSE DEPICTED IN THE PLANS. FURNITURE, FIXTURES, AND EQUIPMENT SHOWN IN THE PLANS ARE FOR DECORATIVE PURPOSES ONLY AND ARE NOT INCLUDED IN THE PURCHASE OR LEASE OF THE PROPERTY. THE DEVELOPER RESERVES THE RIGHT TO MAKE MODIFICATIONS, REVISIONS, AND CHANGES TO THE FLOOR PLANS, SPECIFICATIONS, AND FEATURES WITHOUT PRIOR NOTICE.

PROJECT NAME / BUILDING:
RIVIERA 58


SHEET SIZE : A3
DRAWN : MF
REVIEWED : MM
APPROVED : MS

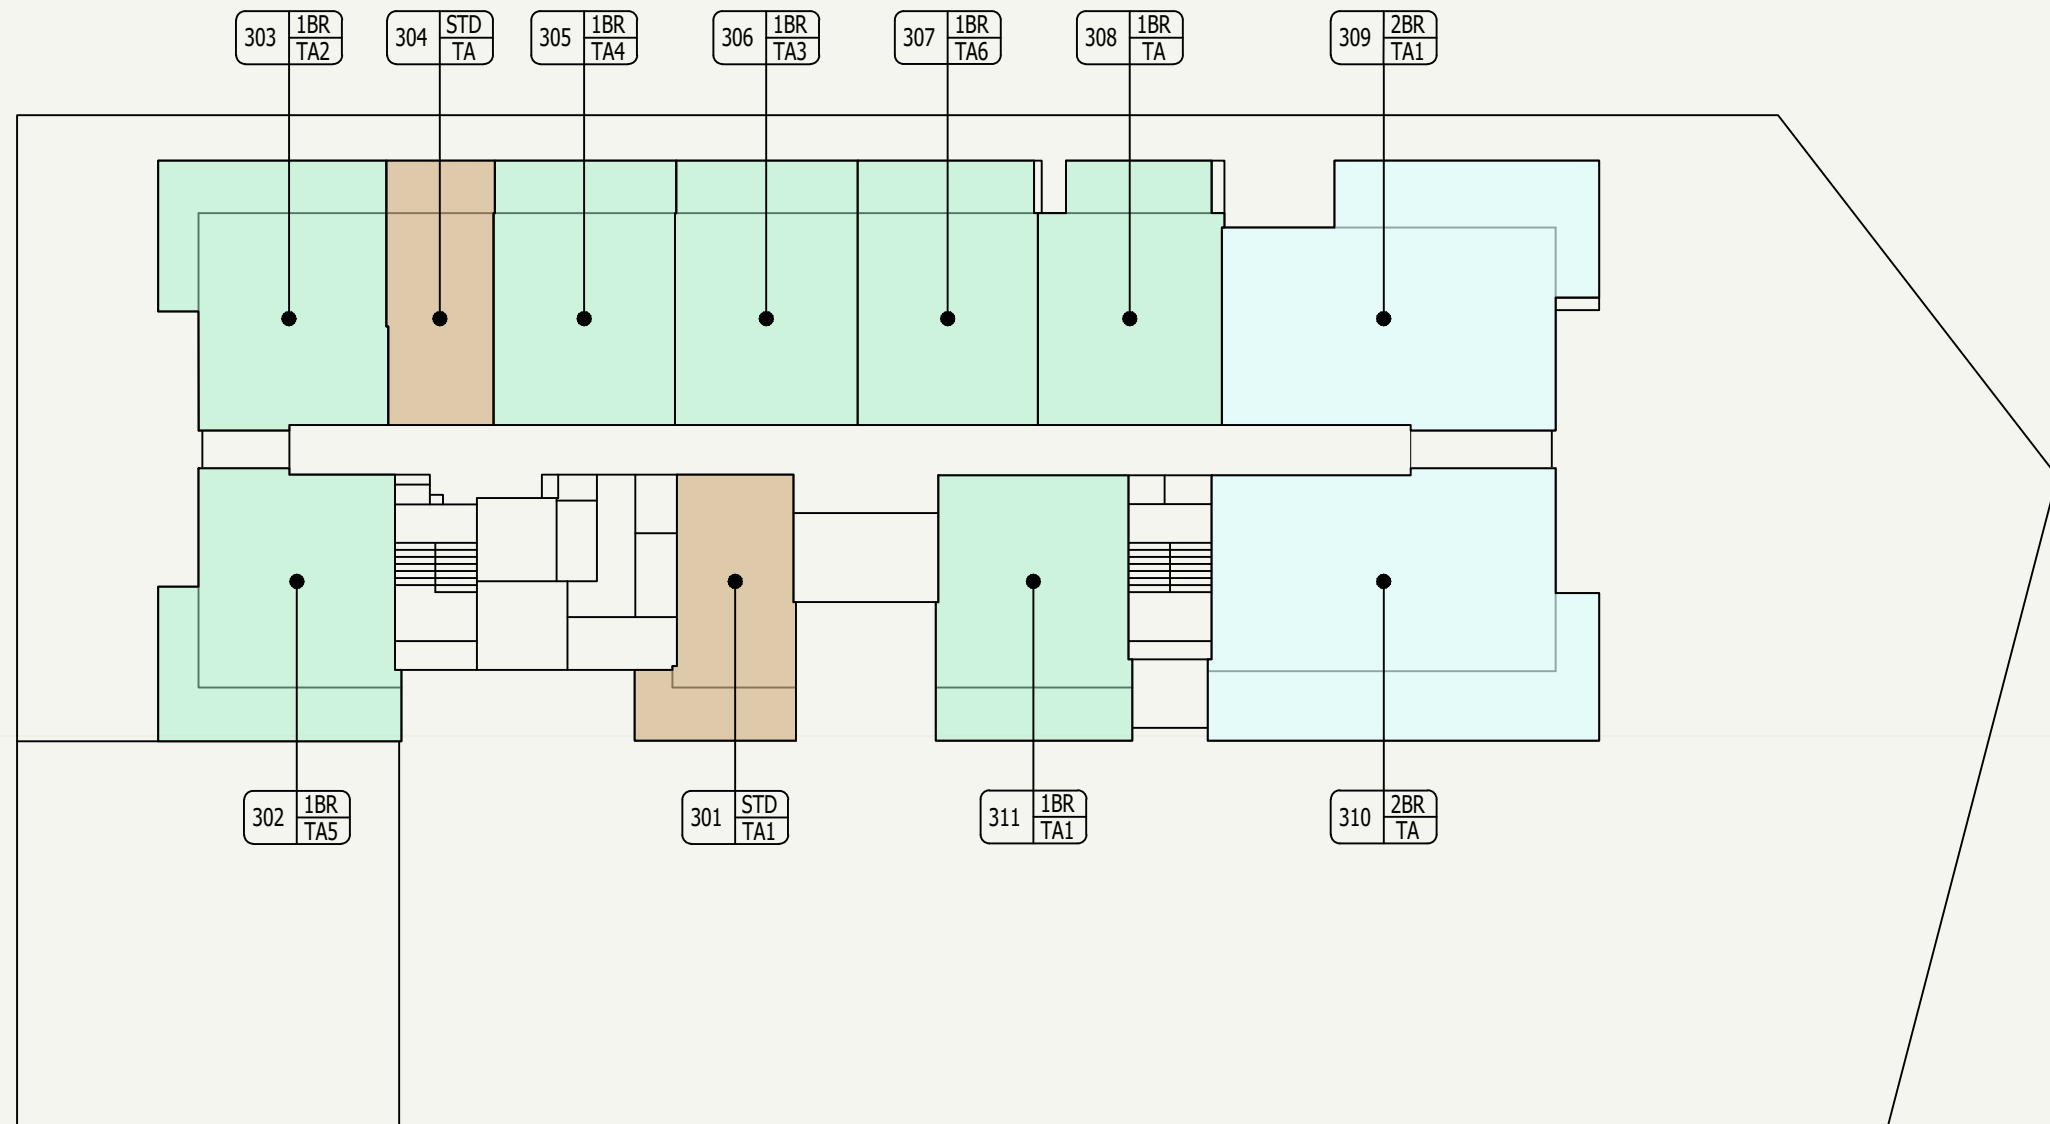

LEGEND:

- STUDIO
- 1 BEDROOM
- 2 BEDROOM

SCALE : 1:300

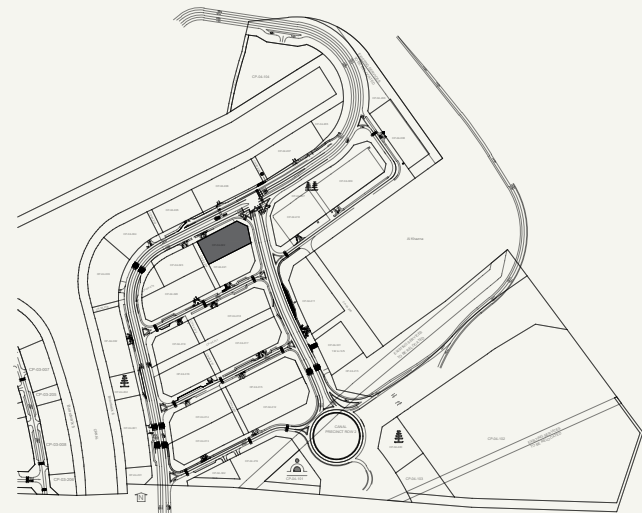

SCALE : N.T.S




FLOOR NO:
3RD FLOOR

UNIT TYPE:
APARTMENTS

DISCLAIMER:
THE COLORED MARKETING FLOOR PLANS PROVIDED BY THE DEVELOPER ARE FOR ILLUSTRATIVE PURPOSES ONLY. ACTUAL DIMENSIONS, LAYOUT, AND FINISHES MAY VARY FROM THOSE DEPICTED IN THE PLANS. FURNITURE, FIXTURES, AND EQUIPMENT SHOWN IN THE PLANS ARE FOR DECORATIVE PURPOSES ONLY AND ARE NOT INCLUDED IN THE PURCHASE OR LEASE OF THE PROPERTY. THE DEVELOPER RESERVES THE RIGHT TO MAKE MODIFICATIONS, REVISIONS, AND CHANGES TO THE FLOOR PLANS, SPECIFICATIONS, AND FEATURES WITHOUT PRIOR NOTICE.

PROJECT NAME / BUILDING:
RIVIERA 58


SHEET SIZE : A3
DRAWN : MF
REVIEWED : MM
APPROVED : MS

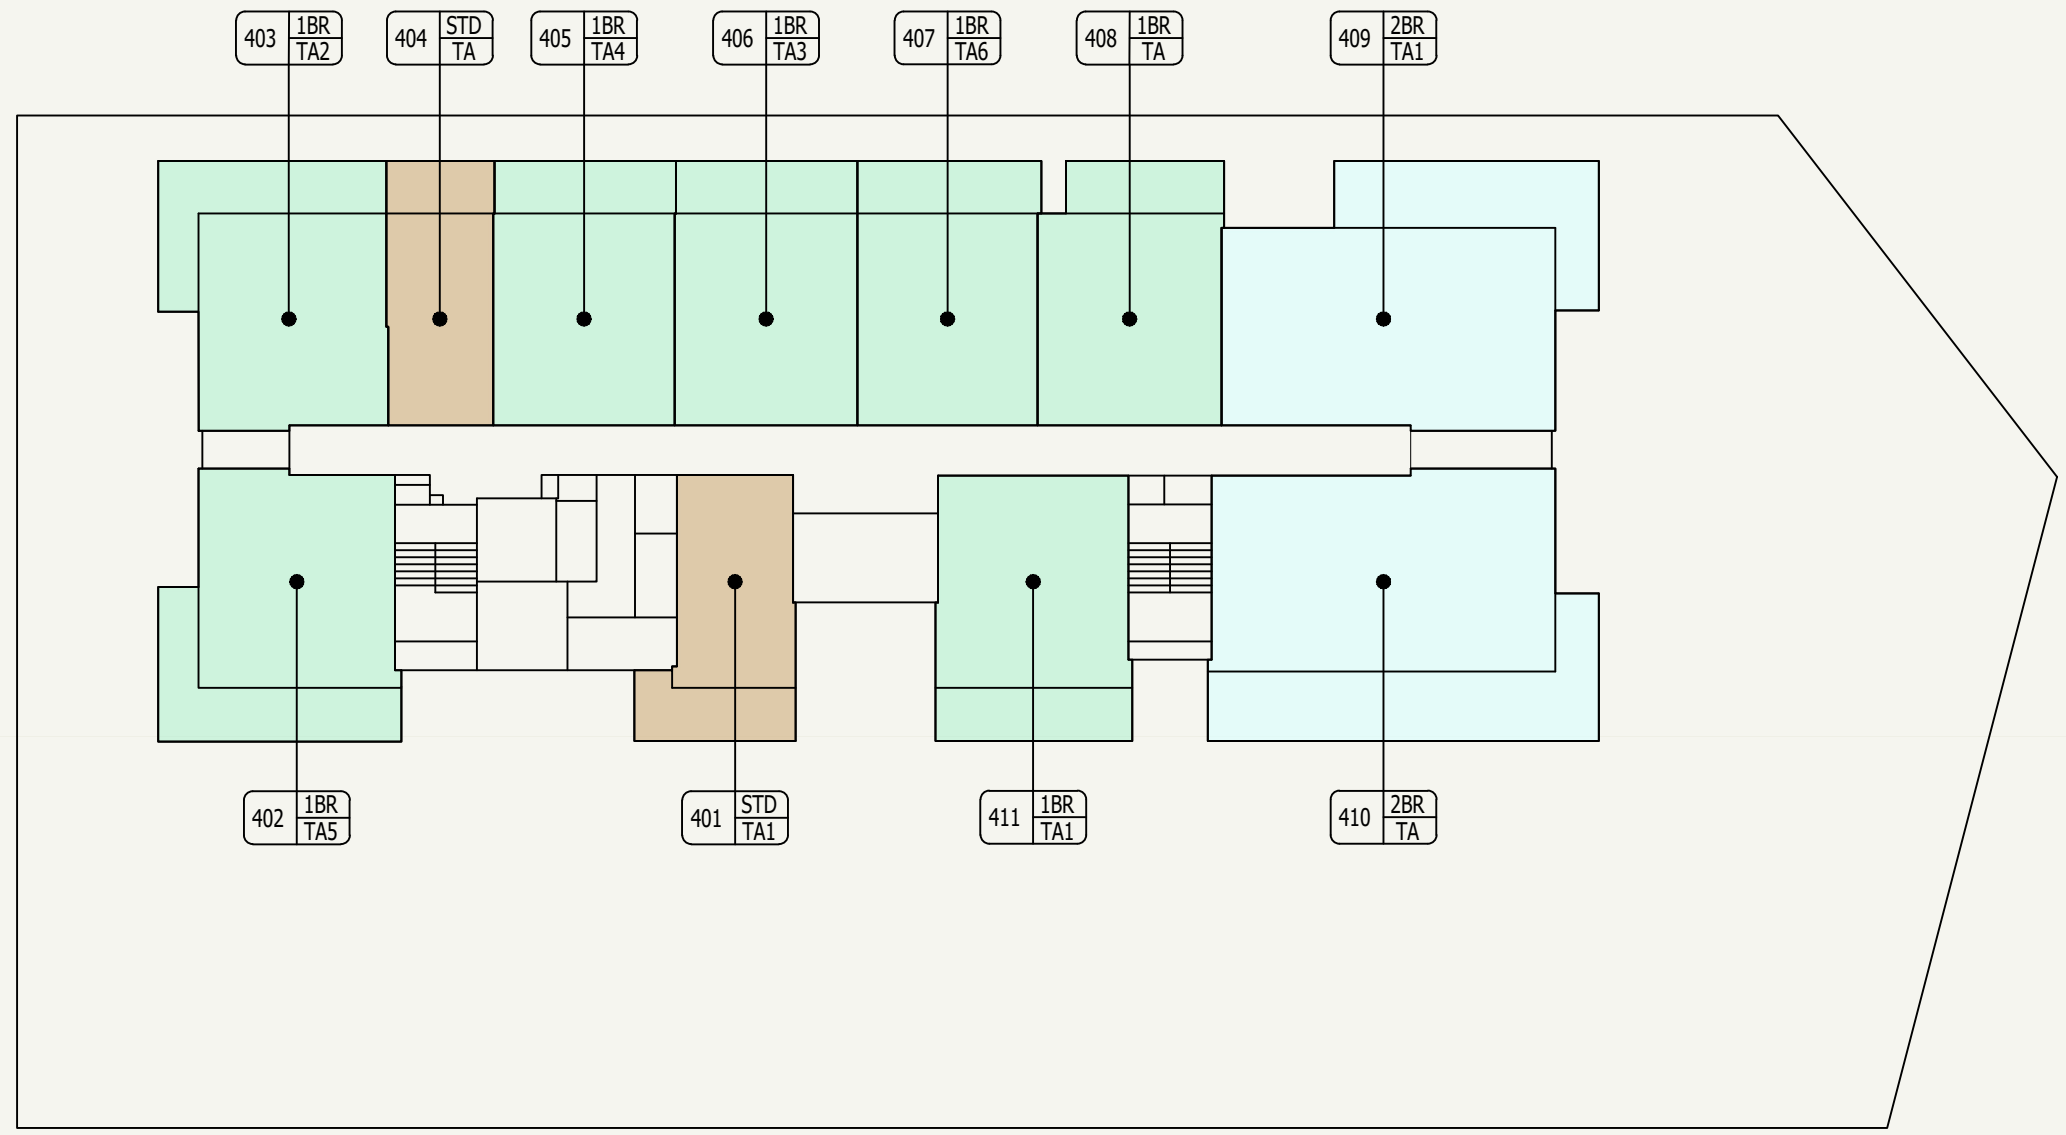

LEGEND:

- STUDIO
- 1 BEDROOM
- 2 BEDROOM

SCALE : 1:300

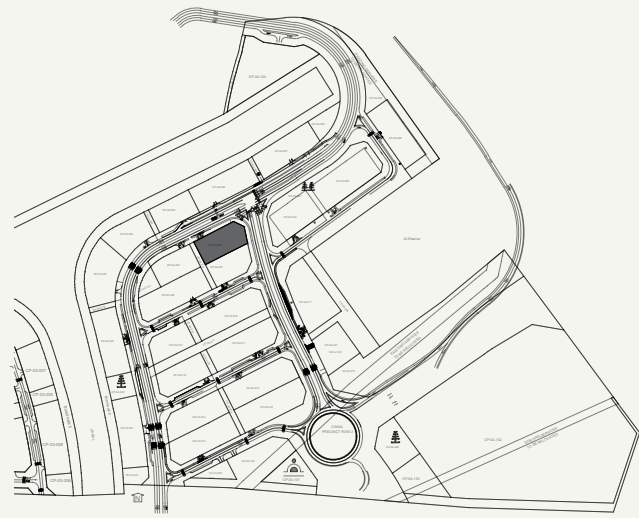

SCALE : N.T.S




FLOOR NO:
4TH, 5TH, 8TH FLOOR

UNIT TYPE:
APARTMENTS

DISCLAIMER:
THE COLORED MARKETING FLOOR PLANS PROVIDED BY THE DEVELOPER ARE FOR ILLUSTRATIVE PURPOSES ONLY. ACTUAL DIMENSIONS, LAYOUT, AND FINISHES MAY VARY FROM THOSE DEPICTED IN THE PLANS. FURNITURE, FIXTURES, AND EQUIPMENT SHOWN IN THE PLANS ARE FOR DECORATIVE PURPOSES ONLY AND ARE NOT INCLUDED IN THE PURCHASE OR LEASE OF THE PROPERTY. THE DEVELOPER RESERVES THE RIGHT TO MAKE MODIFICATIONS, REVISIONS, AND CHANGES TO THE FLOOR PLANS, SPECIFICATIONS, AND FEATURES WITHOUT PRIOR NOTICE.

PROJECT NAME / BUILDING:
RIVIERA 58

SHEET SIZE : A3
DRAWN : MF
REVIEWED : MM
APPROVED : MS

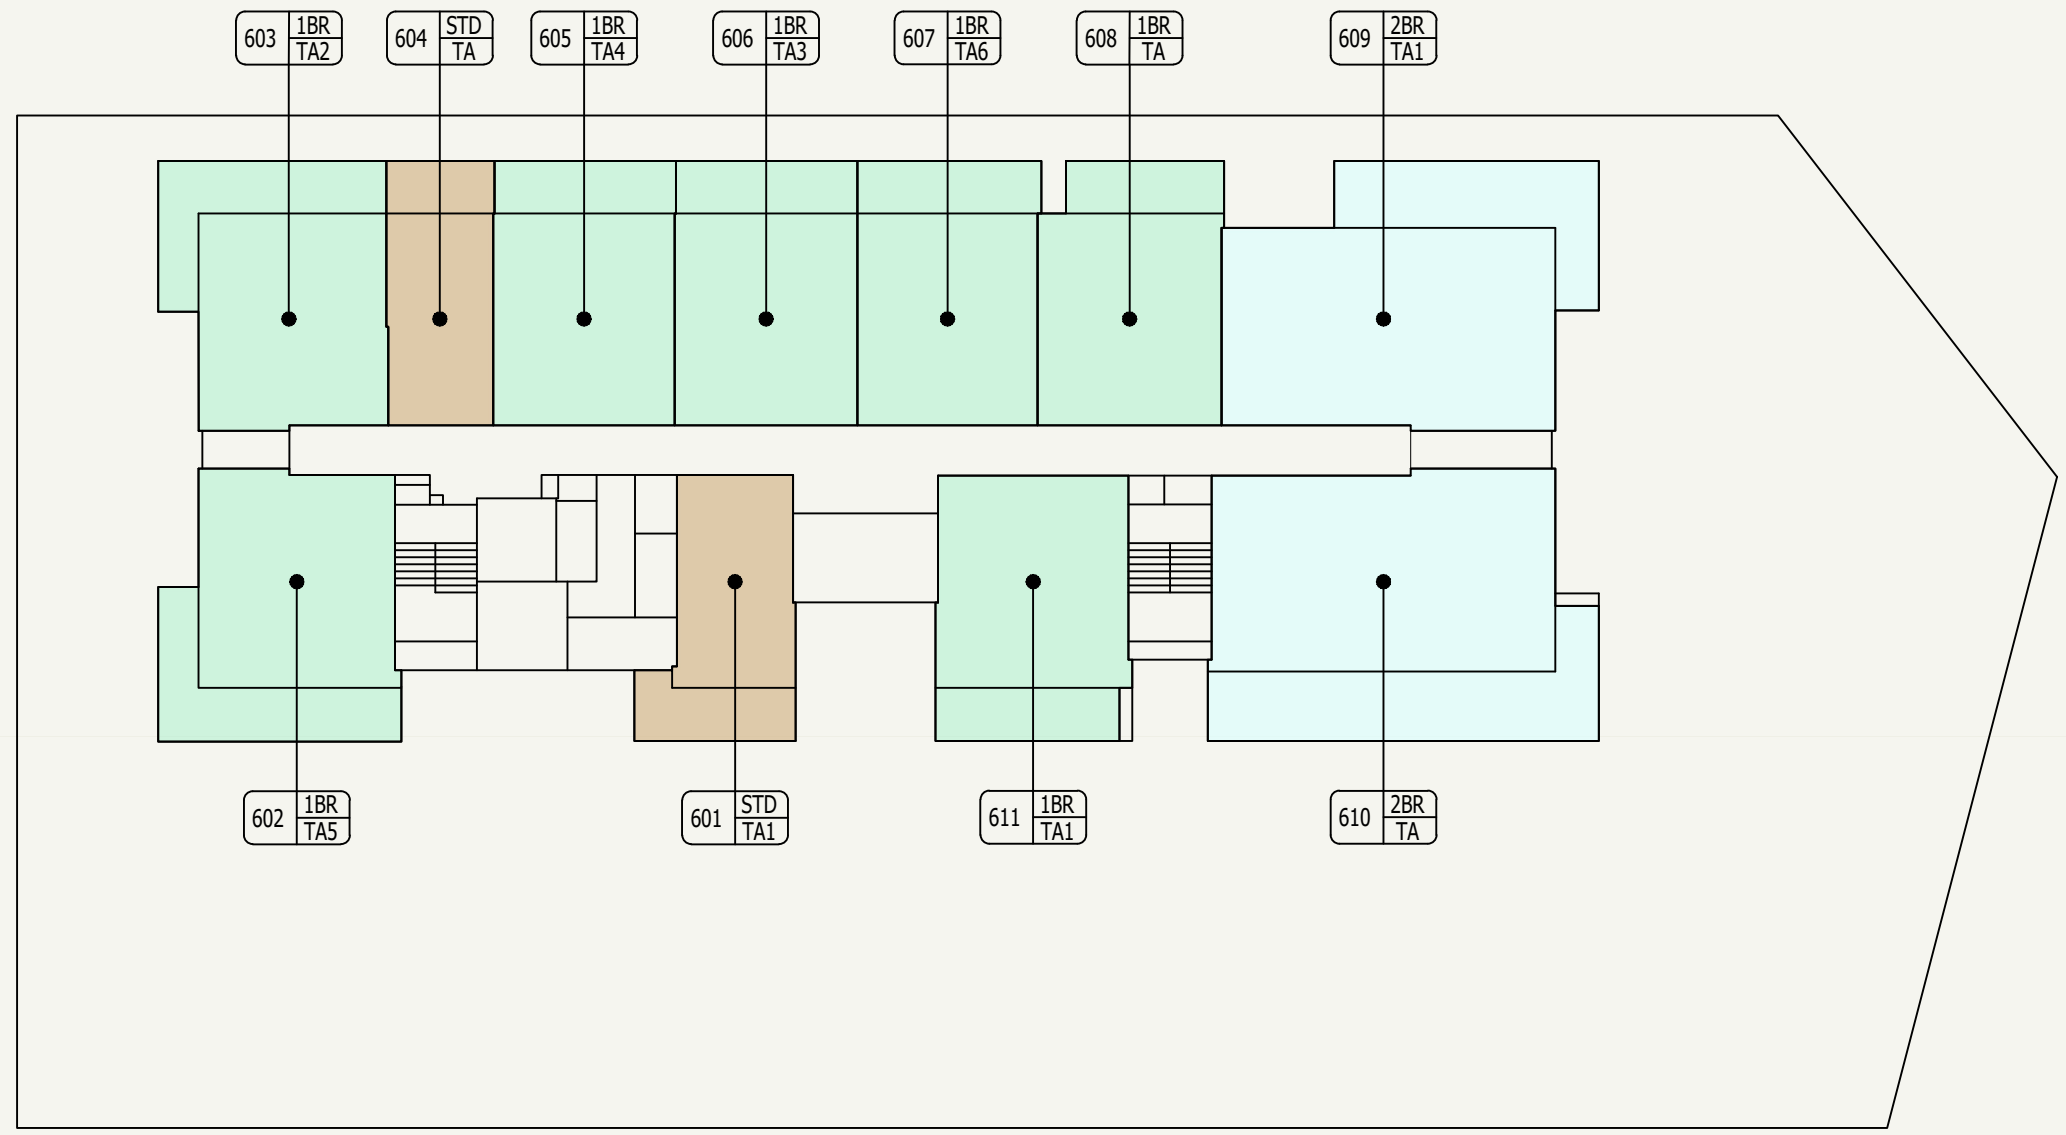


LEGEND:

- STUDIO
- 1 BEDROOM
- 2 BEDROOM

SCALE : 1:300



SCALE : N.T.S

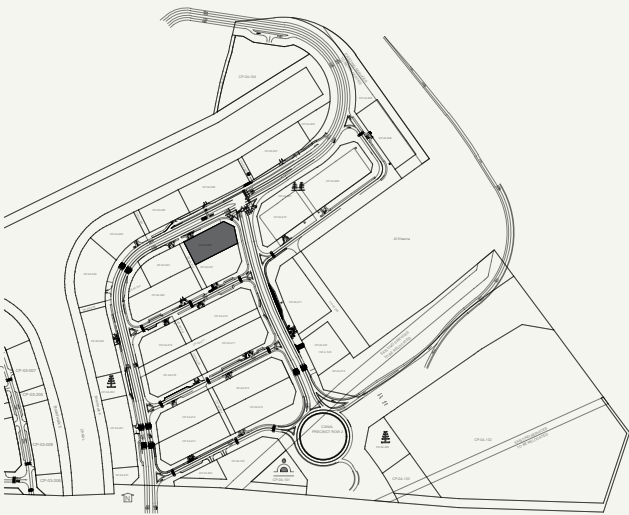


FLOOR NO:
6TH FLOOR

UNIT TYPE:
APARTMENTS

DISCLAIMER:
THE COLORED MARKETING FLOOR PLANS PROVIDED BY THE DEVELOPER ARE FOR ILLUSTRATIVE PURPOSES ONLY. ACTUAL DIMENSIONS, LAYOUT, AND FINISHES MAY VARY FROM THOSE DEPICTED IN THE PLANS. FURNITURE, FIXTURES, AND EQUIPMENT SHOWN IN THE PLANS ARE FOR DECORATIVE PURPOSES ONLY AND ARE NOT INCLUDED IN THE PURCHASE OR LEASE OF THE PROPERTY. THE DEVELOPER RESERVES THE RIGHT TO MAKE MODIFICATIONS, REVISIONS, AND CHANGES TO THE FLOOR PLANS, SPECIFICATIONS, AND FEATURES WITHOUT PRIOR NOTICE.

PROJECT NAME / BUILDING:
RIVIERA 58


SHEET SIZE : A3
DRAWN : MF
REVIEWED : MM
APPROVED : MS

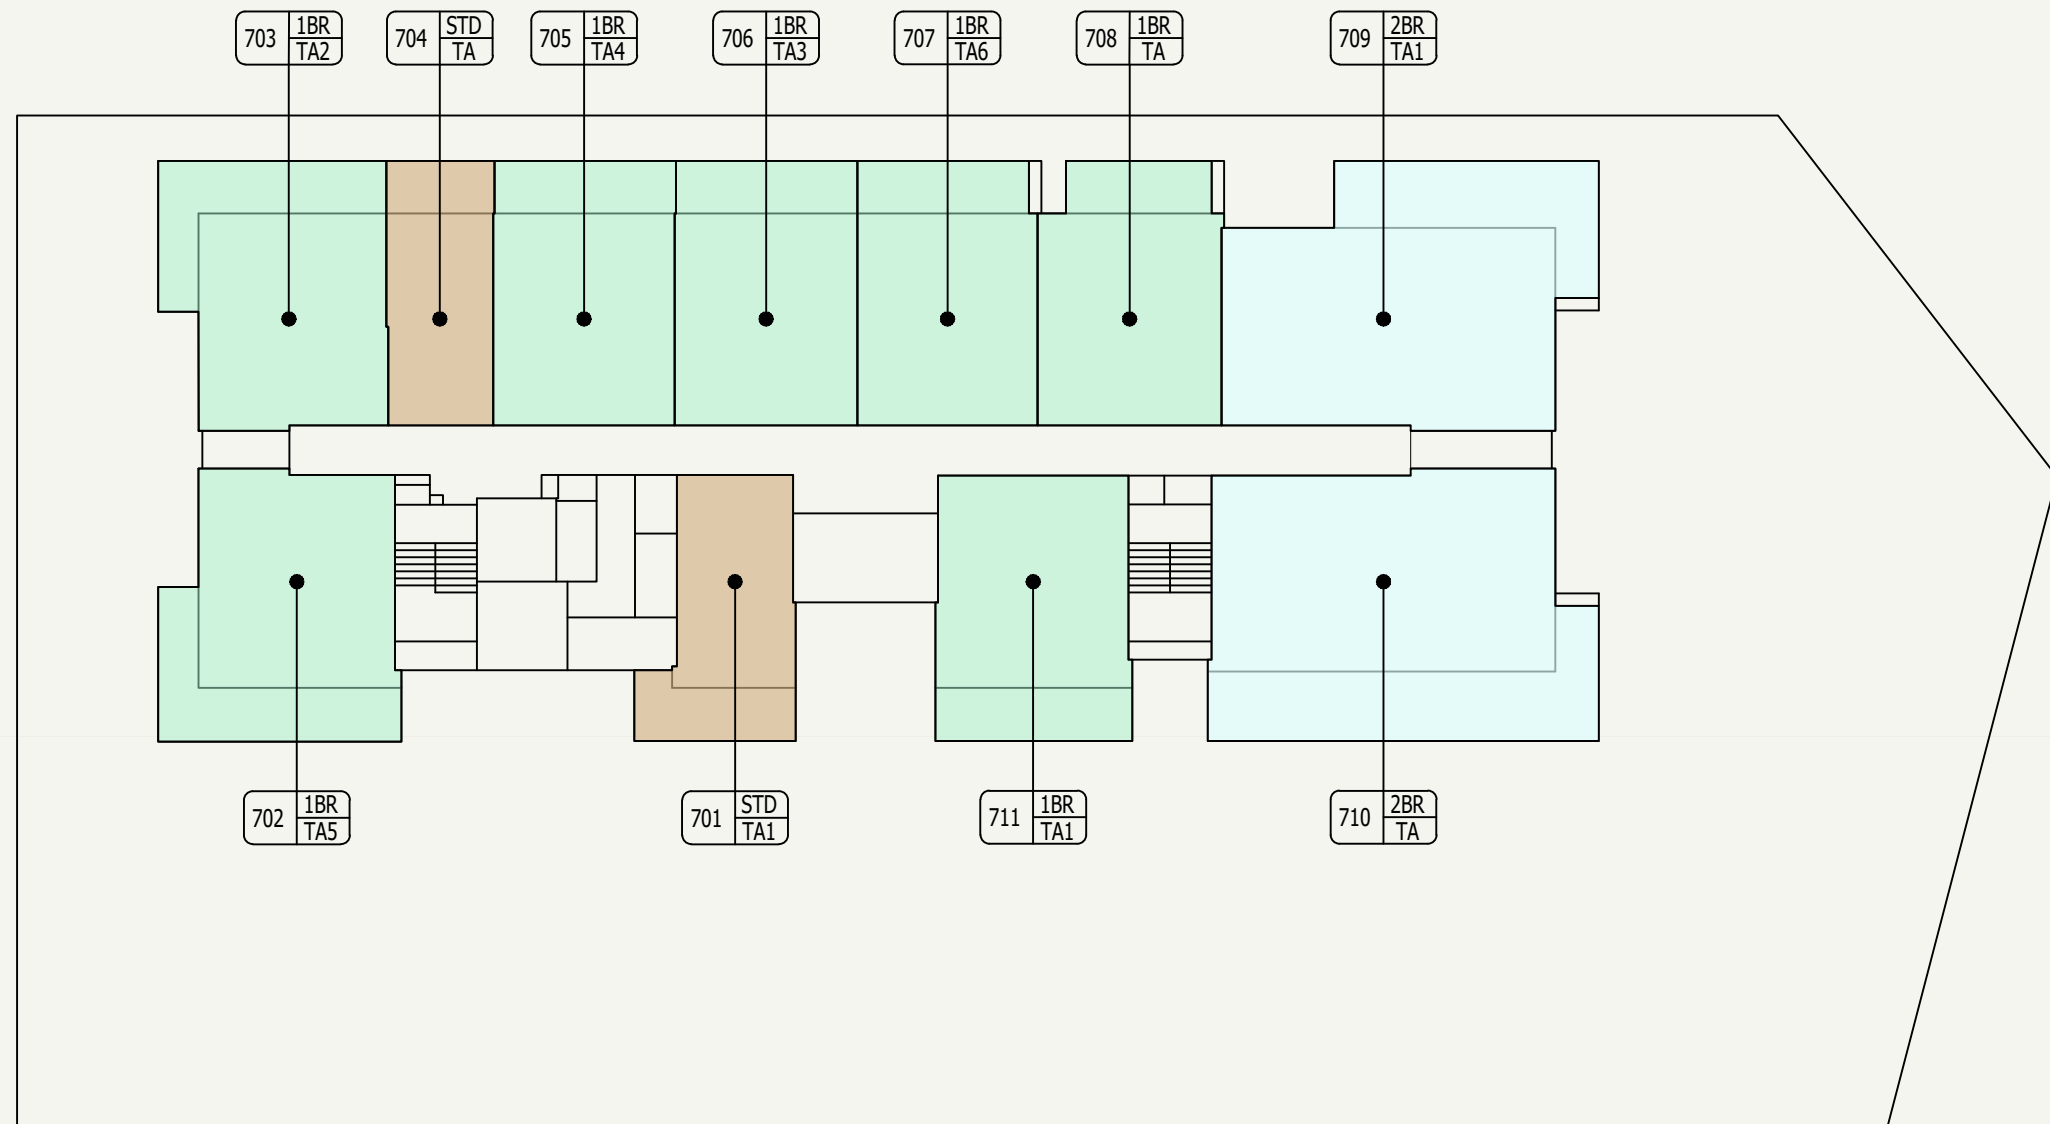

LEGEND:

- STUDIO
- 1 BEDROOM
- 2 BEDROOM

SCALE : 1:300

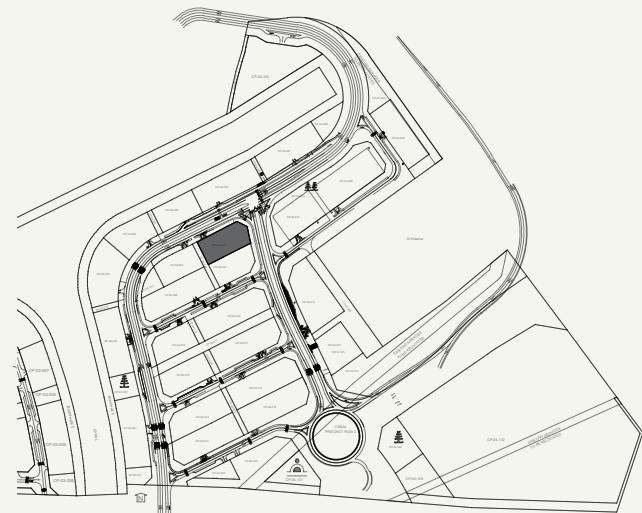

SCALE : N.T.S



FLOOR NO:
7TH FLOOR

UNIT TYPE:
APARTMENTS

DISCLAIMER:
THE COLORED MARKETING FLOOR PLANS PROVIDED BY THE DEVELOPER ARE FOR ILLUSTRATIVE PURPOSES ONLY. ACTUAL DIMENSIONS, LAYOUT, AND FINISHES MAY VARY FROM THOSE DEPICTED IN THE PLANS. FURNITURE, FIXTURES, AND EQUIPMENT SHOWN IN THE PLANS ARE FOR DECORATIVE PURPOSES ONLY AND ARE NOT INCLUDED IN THE PURCHASE OR LEASE OF THE PROPERTY. THE DEVELOPER RESERVES THE RIGHT TO MAKE MODIFICATIONS, REVISIONS, AND CHANGES TO THE FLOOR PLANS, SPECIFICATIONS, AND FEATURES WITHOUT PRIOR NOTICE.

PROJECT NAME / BUILDING:
RIVIERA 58