
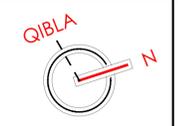


1 BASEMENT FLOOR PLAN
A101
SCALE - 1:150

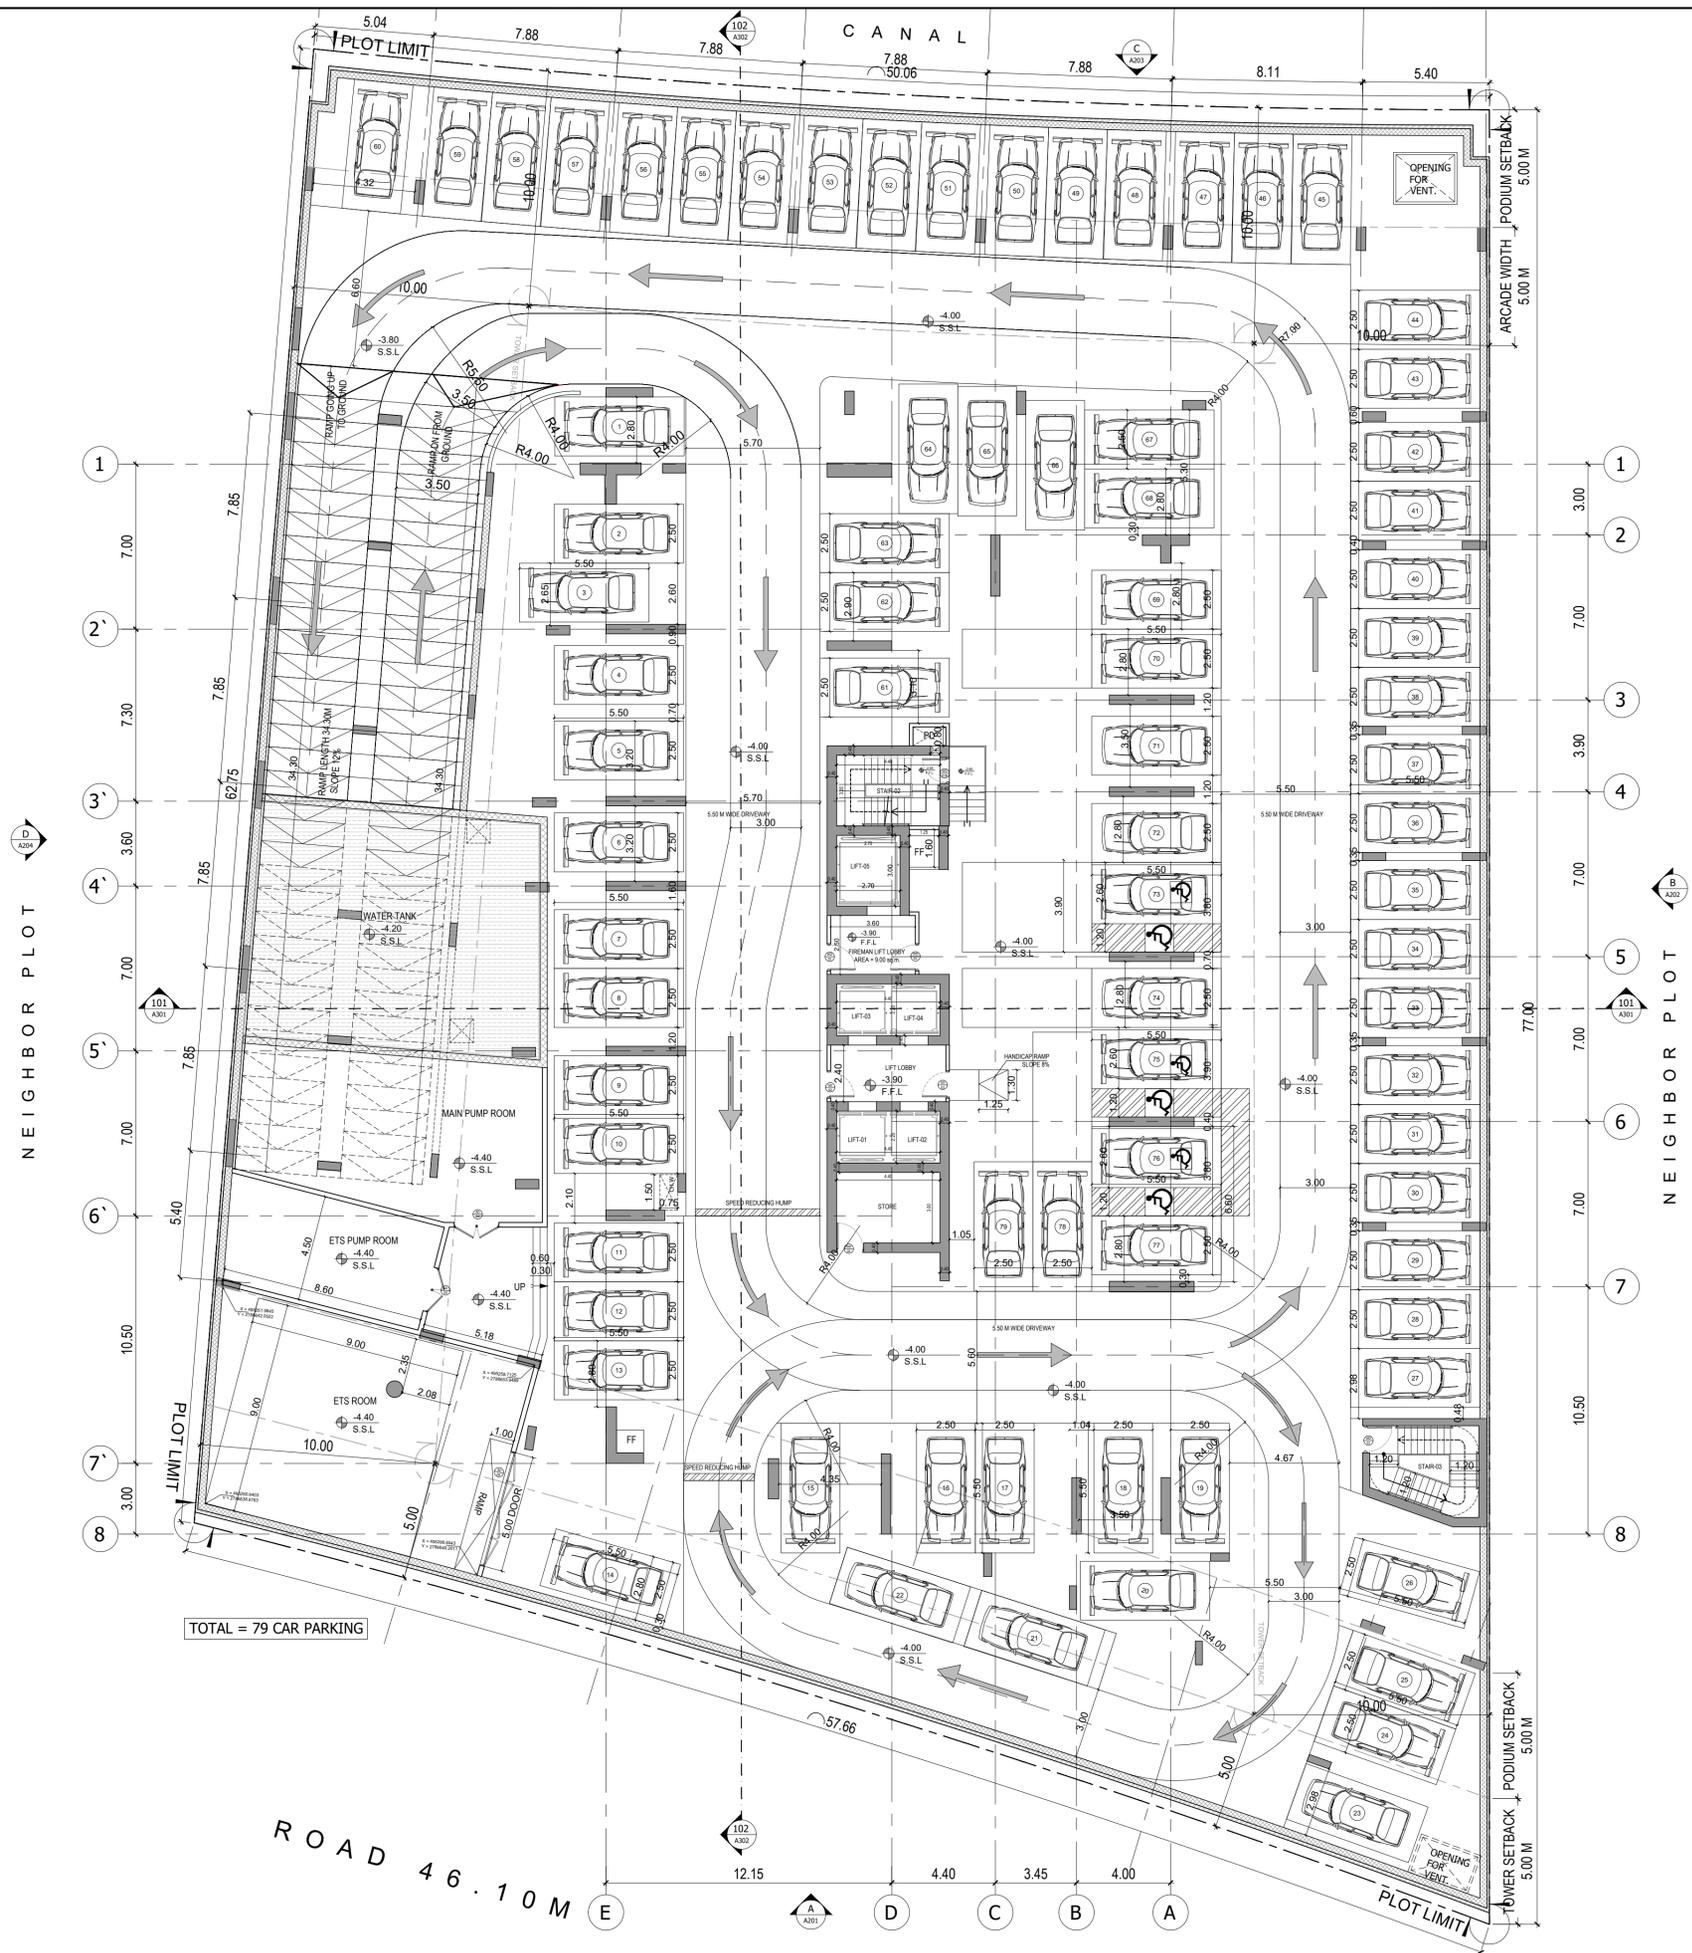

APPROVAL STAMP:

NOTES:

- 1.) ALL DIMENSIONS TO BE VERIFIED BY CONTRACTOR ON SITE PRIOR TO COMMENCEMENT OF ANY WORK.
- 2.) DO NOT SCALE THIS DRAWING FOR THE PURPOSE OF MEASUREMENT. ONLY SCALE DIMENSIONS WHERE SPECIFICALLY INSTRUCTED TO DO SO.
- 3.) ALL MEASUREMENTS ARE IN MILLIMETERS UNLESS OTHERWISE SPECIFIED.
- 4.) DIMENSIONS SHOWN ON THESE DRAWINGS ARE STRUCTURAL DIMENSIONS UNLESS CLEARLY NOTED OTHERWISE.
- 5.) THIS DRAWING IS TO BE READ IN CONJUNCTION WITH ALL OTHER DRAWINGS, DETAIL AND SPECIFICATIONS. ANY DISCREPANCY TO BE IMMEDIATELY BROUGHT TO THE ATTENTION OF ARCHITECT PRIOR TO COMMENCING THE WORKS.


SILVER STONE
 ENGINEERING CONSULTANTS
 P.O. BOX 3096, DUBAI UAE

GATE LEVEL PROPOSED = (+0.00 m.) = +3.977 m. DMD LVL.

REV	DATE	DESCRIPTION	CHECK

STATUS: **FINAL SUBMISSION**

OWNER:
BINGHATTI HOLDING LIMITED

CONSULTANT:

SILVER STONE
 ENGINEERING CONSULTANTS


PROJECT:
 **BINGHATTI CANAL**
 B + G + 3F + 10 FLOORS + MECH FLOOR + 11 FLOORS + ROOF FLOOR.

PLOT NO.		LOCATION:	
3460664		BUSINESS BAY	
ARCH: AMAR M	STR Engg: M FLAHA	Reg. No: 114763	Reg. No: 109115
DRAWN: SS	CHECKED: AM	APPROVED: AM	

DRAWING TITLE:
BASEMENT FLOOR PLAN

PROJECT NO:	DWG NO:	REV:
P021-01	A101	0

File Path: S:\Binghatti\Projects\2021-02-Binghatti Canal\01-ARCHITECTURE\02- PRELIMINARY\01-DWG\01-DWG_Plan Date: Jan. 21, 22, Time: 12:42:08 PM

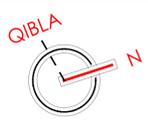

APPROVAL STAMP:

NOTES:

- 1.) ALL DIMENSIONS TO BE VERIFIED BY CONTRACTOR ON SITE PRIOR TO COMMENCEMENT OF ANY WORK.
- 2.) DO NOT SCALE THIS DRAWING FOR THE PURPOSE OF MEASUREMENT. ONLY SCALE DIMENSIONS WHERE SPECIFICALLY INSTRUCTED TO DO SO.
- 3.) ALL MEASUREMENTS ARE IN MILLIMETERS UNLESS OTHERWISE SPECIFIED.
- 4.) DIMENSIONS SHOWN ON THESE DRAWINGS ARE STRUCTURAL DIMENSIONS UNLESS CLEARLY NOTED OTHERWISE.
- 5.) THIS DRAWING IS TO BE READ IN CONJUNCTION WITH ALL OTHER DRAWINGS, DETAIL AND SPECIFICATIONS. ANY DISCREPANCY TO BE IMMEDIATELY BROUGHT TO THE ATTENTION OF ARCHITECT PRIOR TO COMMENCING THE WORKS.


SILVER STONE
 ENGINEERING CONSULTANTS
 P.O. BOX 3096, DUBAI UAE

GATE LEVEL PROPOSED = (+0.00 m.) = +3.977 m. DMD LVL.

REV	DATE	DESCRIPTION	CHECK

STATUS: **FINAL SUBMISSION**

OWNER:
BINGHATTI HOLDING LIMITED

CONSULTANT:

SILVER STONE
 ENGINEERING CONSULTANTS

PROJECT:
 **BINGHATTI CANAL**
 B + G + 3F + 10 FLOORS + MECH FLOOR + 11 FLOORS + ROOF FLOOR.



PLOT NO: 3460664	LOCATION: BUSINESS BAY
ARCH: AMAR M	STR Engg: M FLAHA
Reg. No: 114763	Reg. No: 109115
DRAWN: SS	CHECKED: AM
	APPROVED: AM

1 GROUND FLOOR PLAN
SCALE: 1:150

DRAWING TITLE:
GROUND FLOOR PLAN

PROJECT NO: P021-01	DWG NO: A102	REV: 0
-------------------------------	------------------------	------------------

File Path: S:\Binghatti\Projects\2021-02-Binghatti\Canal\01-ARCHITECTURE\02- PRELIMINARY\01-DWG\01-DWG_Plan Date: Jan. 21, 22, Time: 12:42:09 PM

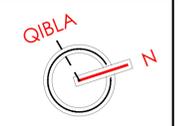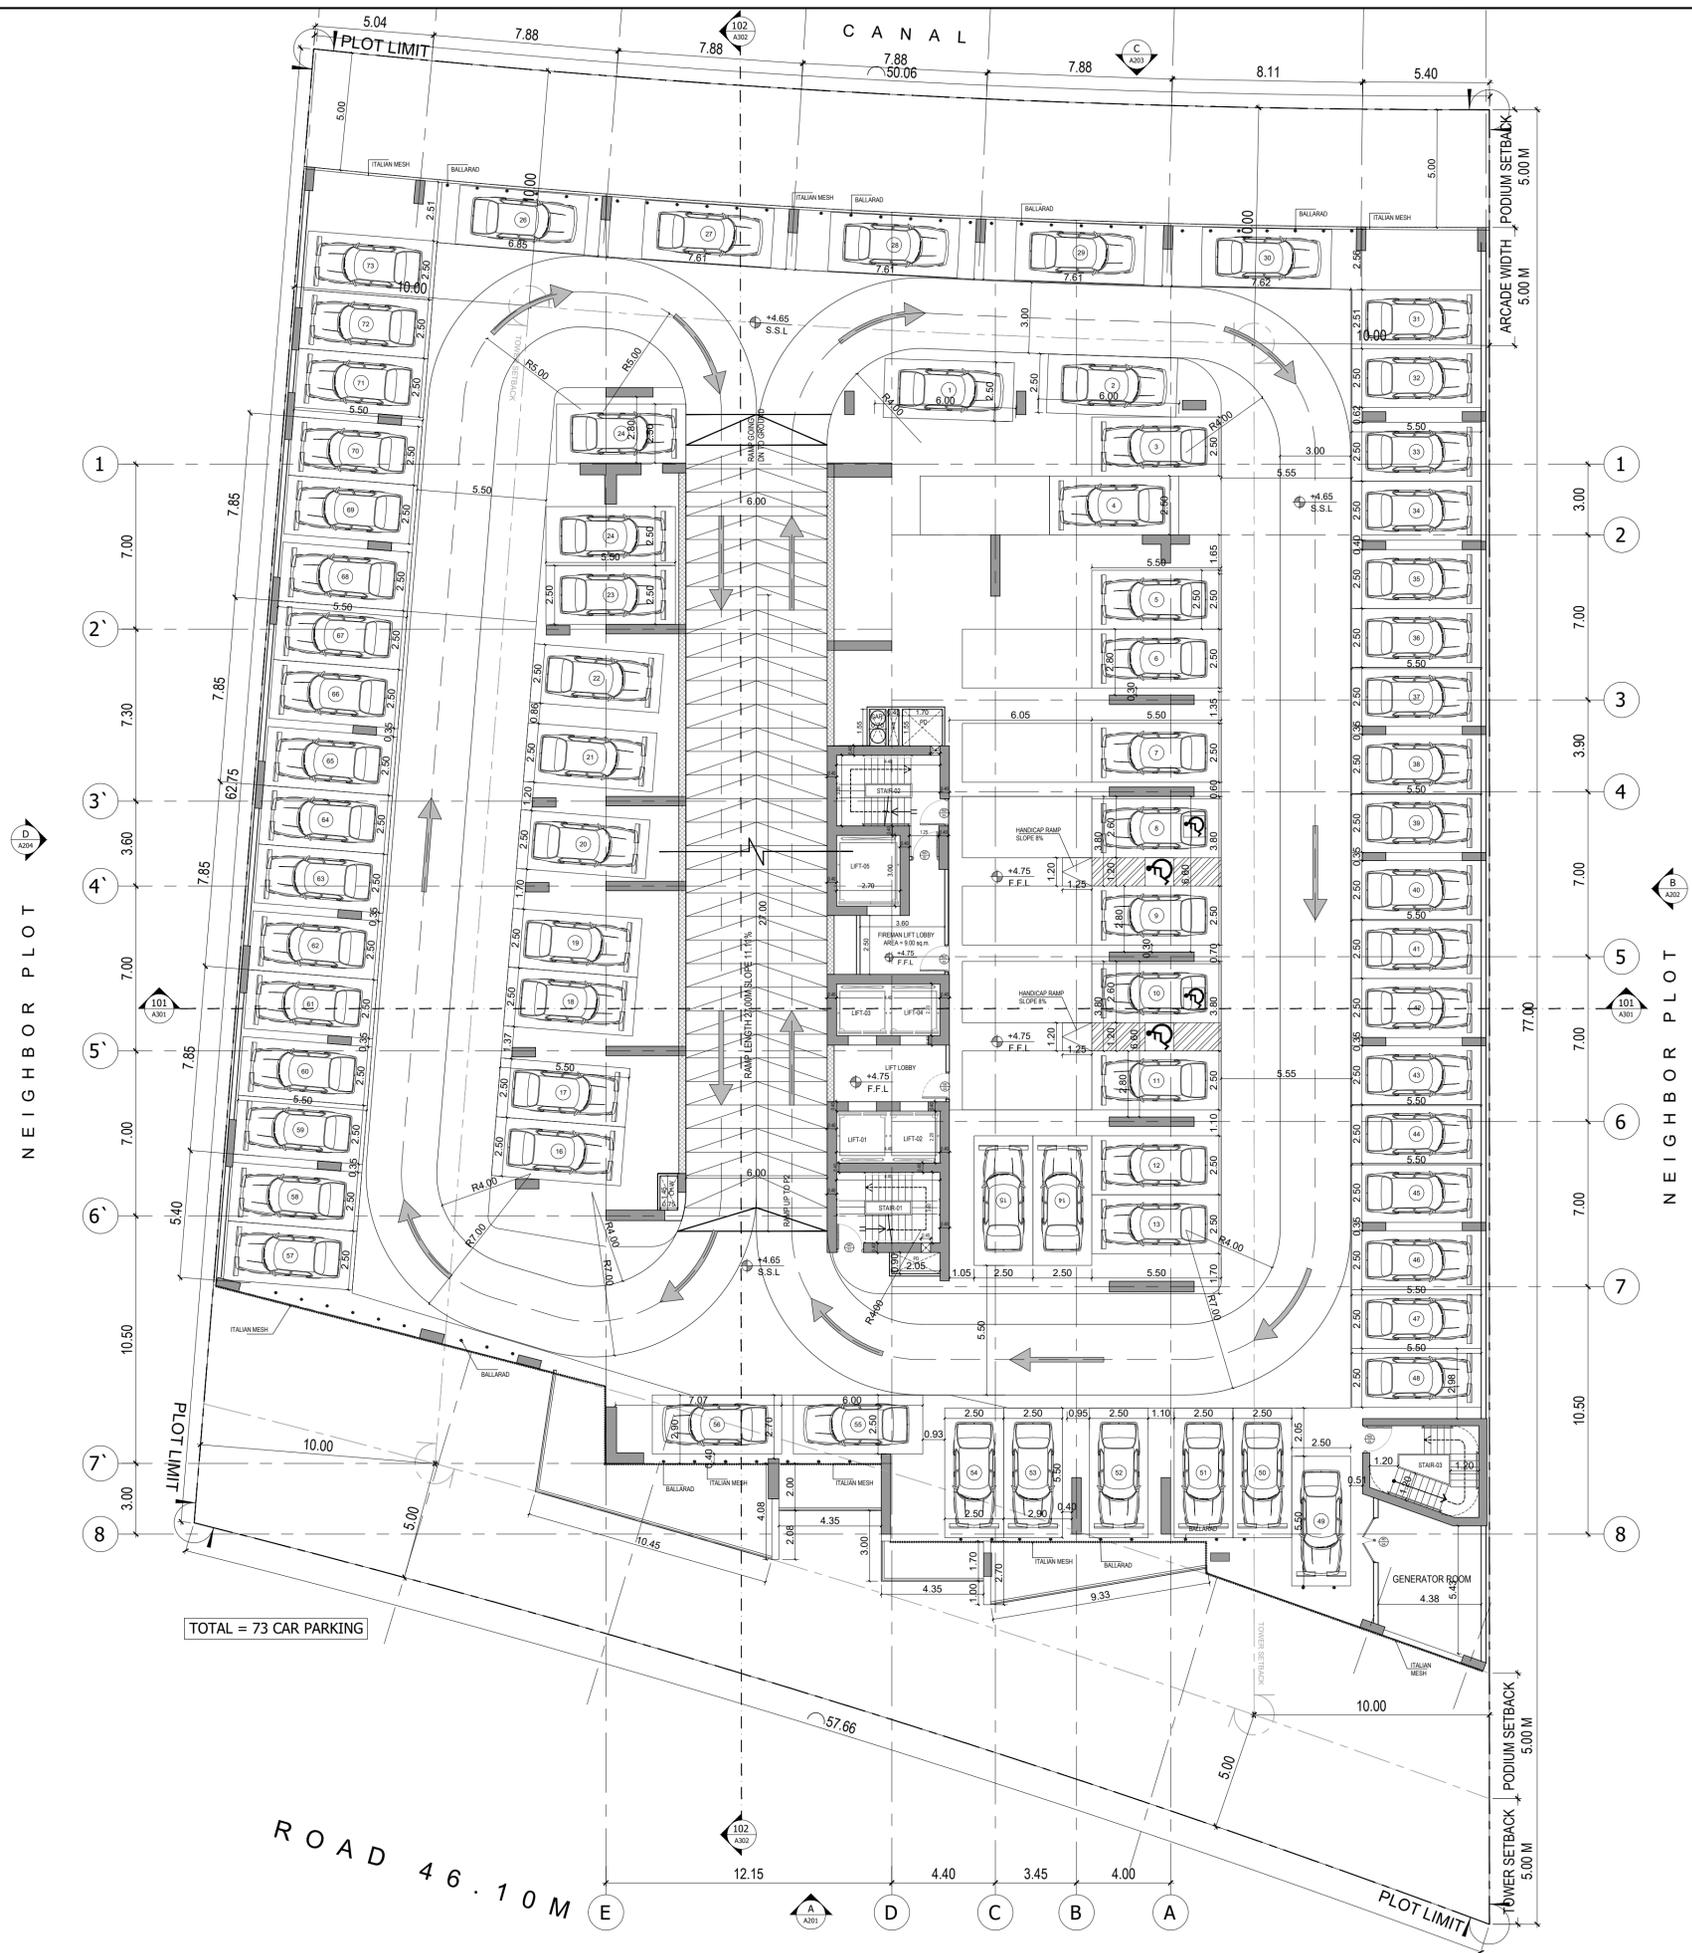

APPROVAL STAMP:

NOTES:

- 1.) ALL DIMENSIONS TO BE VERIFIED BY CONTRACTOR ON SITE PRIOR TO COMMENCEMENT OF ANY WORK.
- 2.) DO NOT SCALE THIS DRAWING FOR THE PURPOSE OF MEASUREMENT. ONLY SCALE DIMENSIONS WHERE SPECIFICALLY INSTRUCTED TO DO SO.
- 3.) ALL MEASUREMENTS ARE IN MILLIMETERS UNLESS OTHERWISE SPECIFIED.
- 4.) DIMENSIONS SHOWN ON THESE DRAWINGS ARE STRUCTURAL DIMENSIONS UNLESS CLEARLY NOTED OTHERWISE.
- 5.) THIS DRAWING IS TO BE READ IN CONJUNCTION WITH ALL OTHER DRAWINGS, DETAIL AND SPECIFICATIONS. ANY DISCREPANCY TO BE IMMEDIATELY BROUGHT TO THE ATTENTION OF ARCHITECT PRIOR TO COMMENCING THE WORKS.


SILVER STONE
 ENGINEERING CONSULTANTS
 P.O. BOX 3096, DUBAI UAE

GATE LEVEL PROPOSED = (+0.00 m.) = +3.977 m. DMD LVL.

REV	DATE	DESCRIPTION	CHECK

STATUS: **FINAL SUBMISSION**

OWNER:
BINGHATTI HOLDING LIMITED

CONSULTANT:

SILVER STONE
 ENGINEERING CONSULTANTS


PROJECT:
 **BINGHATTI CANAL**
 B + G + 3P + 10 FLOORS + MECH FLOOR + 11 FLOORS + ROOF FLOOR.

PLOT NO: 3460664	LOCATION: BUSINESS BAY	
ARCH: AMAR M	STR Engg: M FLAHA	
Reg. No: 114763	Reg. No: 109115	
DRAWN: SS	CHECKED: AM	APPROVED: AM


DRAWING TITLE:
PODIUM-1 FLOOR PLAN

PROJECT NO: P021-01	DWG NO: A103	REV: 0
-------------------------------	------------------------	------------------

1 PODIUM-2 FLOOR PLAN
A104 SCALE: 1:150

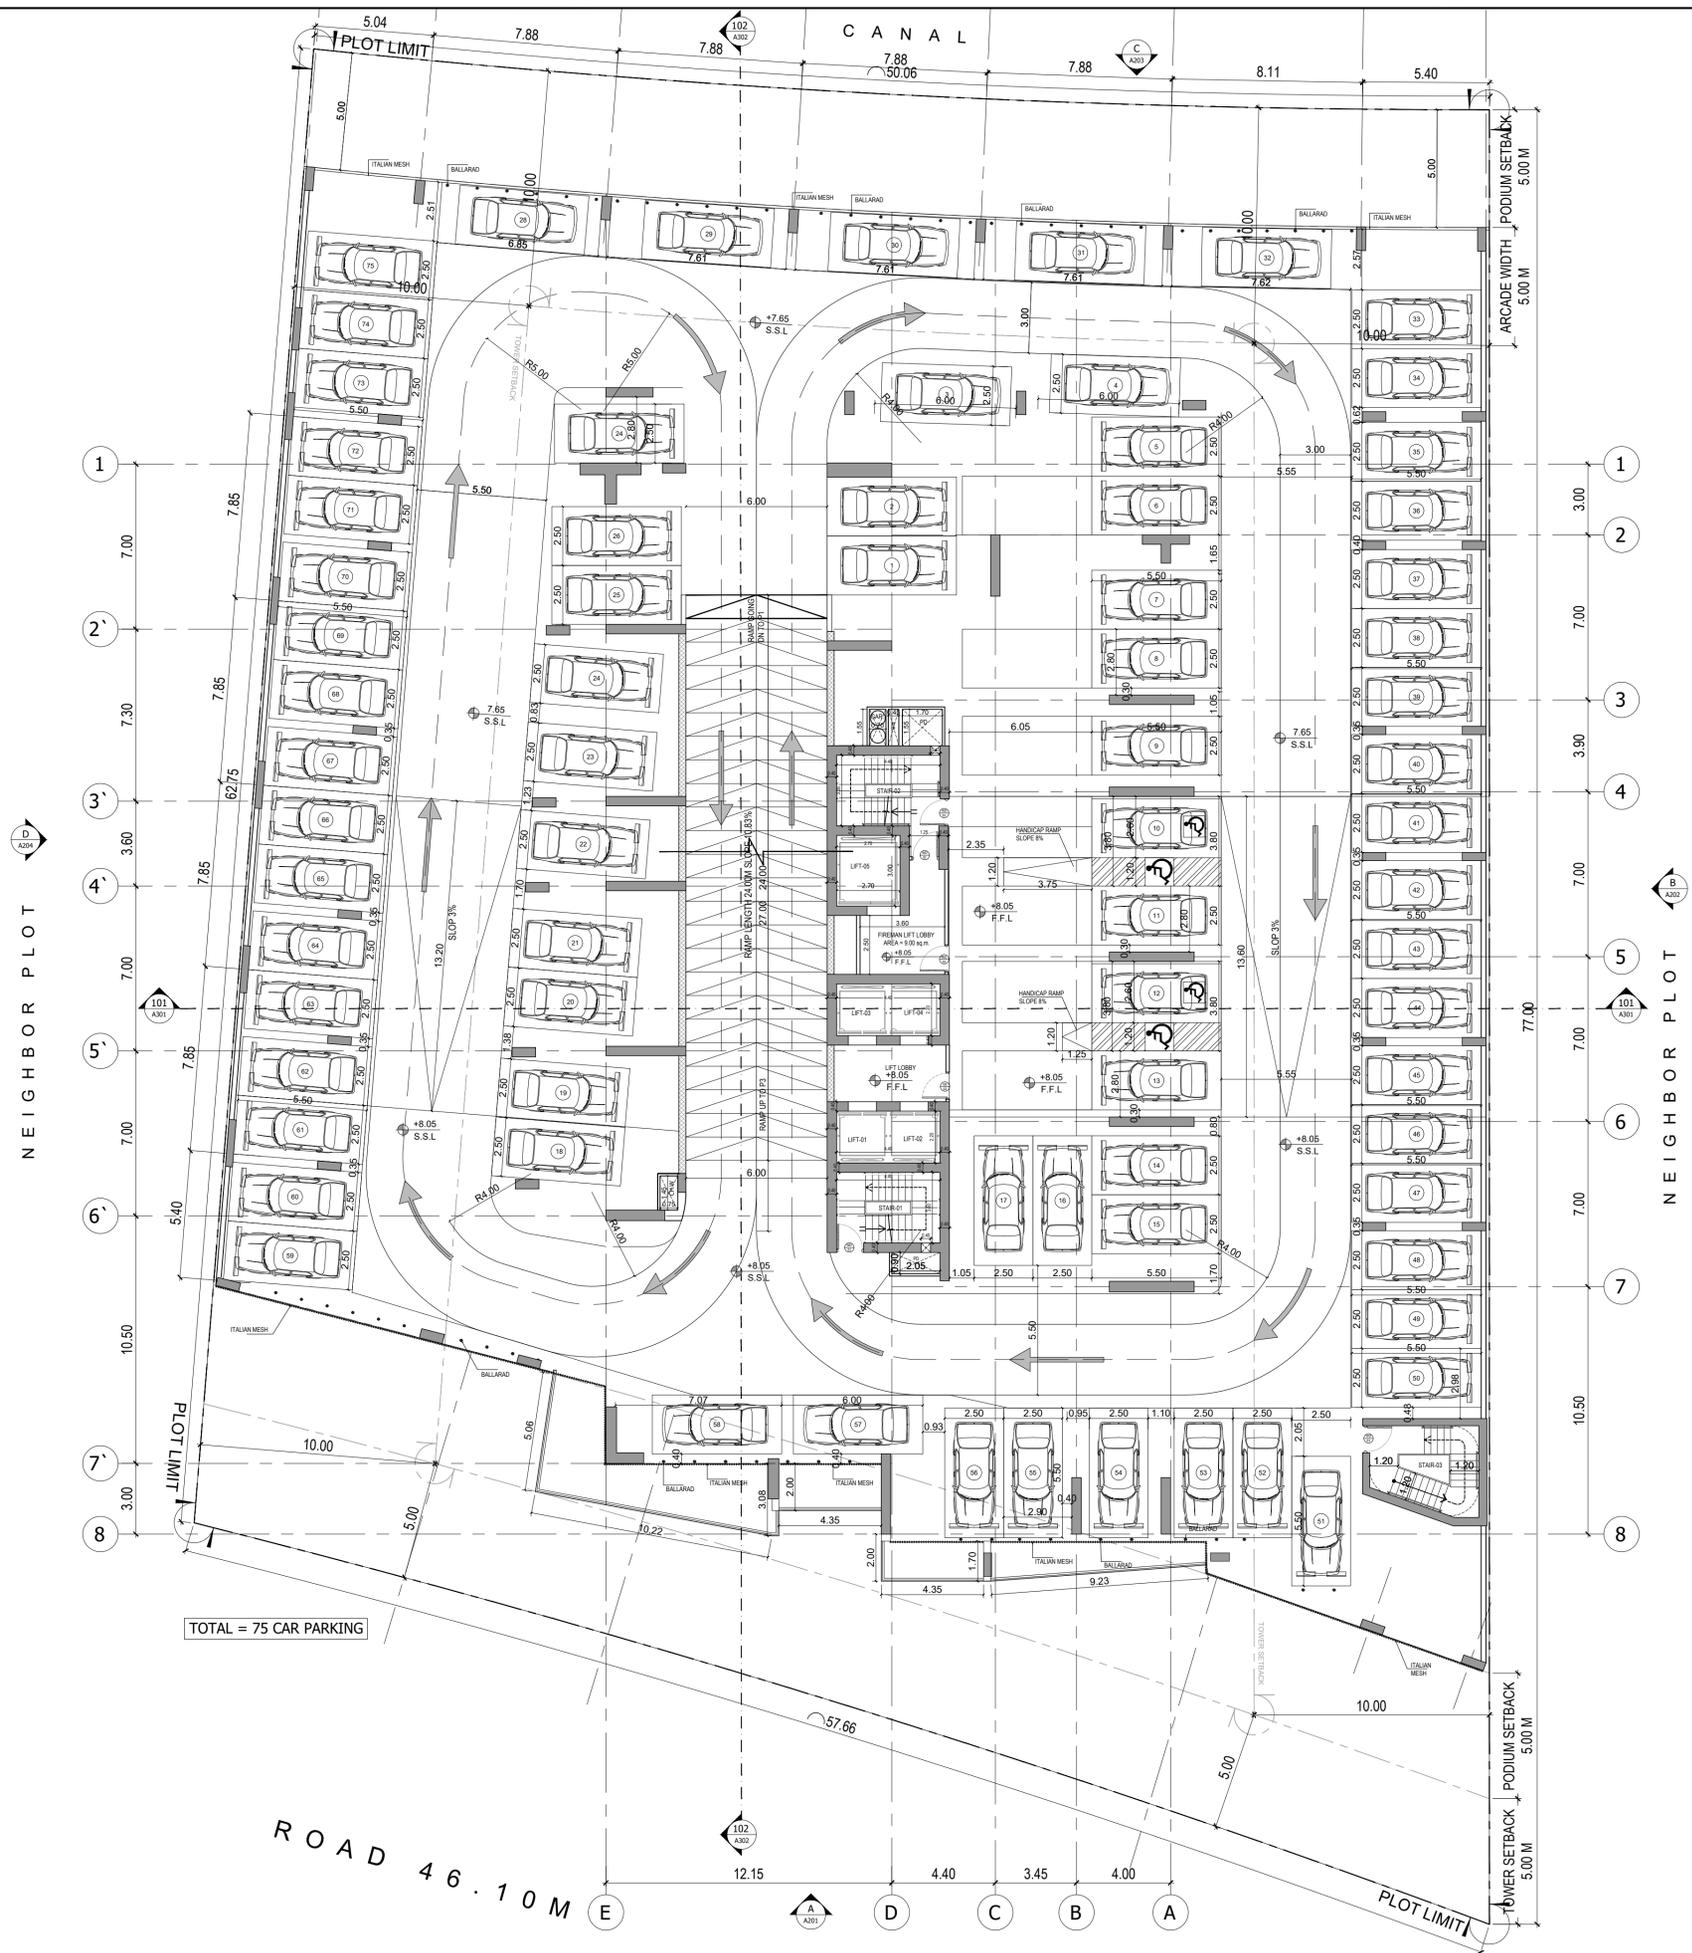

TOTAL = 75 CAR PARKING

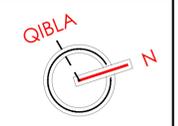

APPROVAL STAMP:

NOTES:
 1.) ALL DIMENSIONS TO BE VERIFIED BY CONTRACTOR ON SITE PRIOR TO COMMENCEMENT OF ANY WORK.
 2.) DO NOT SCALE THIS DRAWING FOR THE PURPOSE OF MEASUREMENT. ONLY SCALE DIMENSIONS WHERE SPECIFICALLY INSTRUCTED TO DO SO.
 3.) ALL MEASUREMENTS ARE IN MILLIMETERS UNLESS OTHERWISE SPECIFIED.
 4.) DIMENSIONS SHOWN ON THESE DRAWINGS ARE STRUCTURAL DIMENSIONS UNLESS CLEARLY NOTED OTHERWISE.
 5.) THIS DRAWING IS TO BE READ IN CONJUNCTION WITH ALL OTHER DRAWINGS, DETAIL AND SPECIFICATIONS. ANY DISCREPANCY TO BE IMMEDIATELY BROUGHT TO THE ATTENTION OF ARCHITECT PRIOR TO COMMENCING THE WORKS.



GATE LEVEL PROPOSED = (+0.00 m.) = +3.977 m. DMD LVL.

REV	DATE	DESCRIPTION	CHECK

STATUS: **FINAL SUBMISSION**

OWNER:
BINGHATTI HOLDING LIMITED



PROJECT:
BINGHATTI CANAL
B + G + 3P + 10 FLOORS + MECH FLOOR + 11 FLOORS + ROOF FLOOR.


PLOT NO: 3460664	LOCATION: BUSINESS BAY
ARCH: AMAR M	STR Engg: M FLAHA
Reg. No: 114763	Reg. No: 109115
DRAWN: SS	CHECKED: AM
	APPROVED: AM

DRAWING TITLE:
PODIUM-2 FLOOR PLAN

PROJECT NO: P021-01	DWG NO: A104	REV: 0
-------------------------------	------------------------	------------------

File Path: S:\Binghatti\Projects\2021-02-Binghatti_Canal\01_ARCHITECTURE\02-PRELIMINARY\01-DWG\01-DWG_Plan Date: Jan. 21, 22, Time: 12:42:08 PM

1 PODIUM-3 FLOOR PLAN
A105 SCALE - 1:150

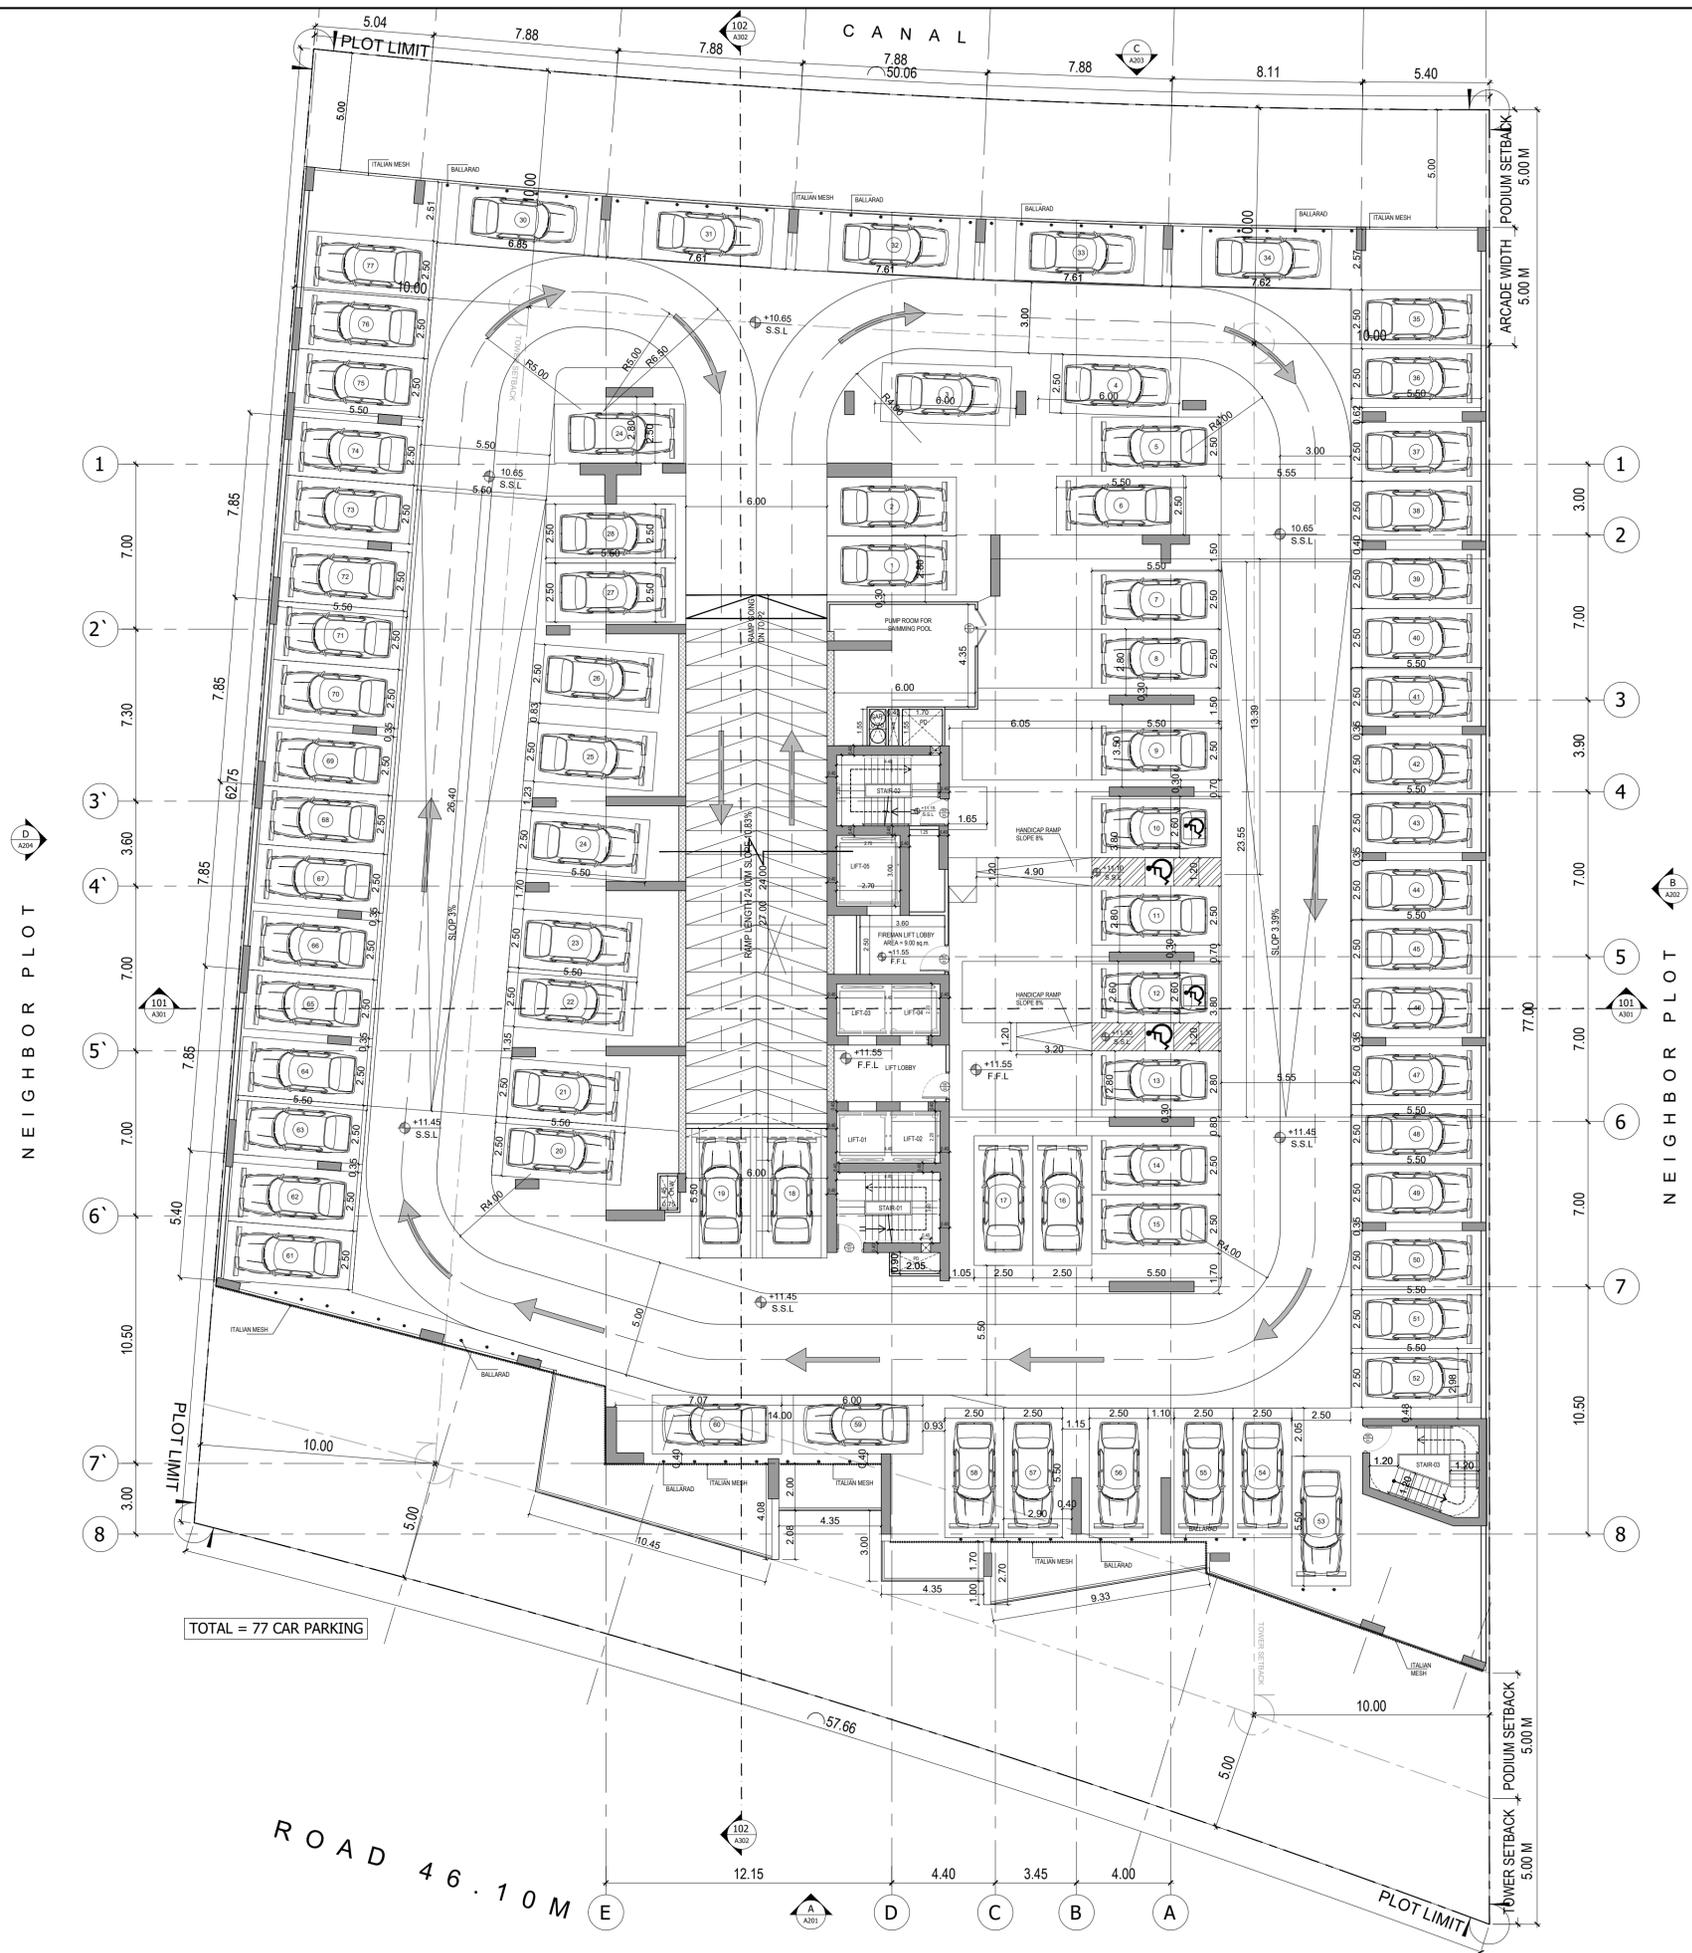

TOTAL = 77 CAR PARKING



APPROVAL STAMP:

NOTES:
 1. ALL DIMENSIONS TO BE VERIFIED BY CONTRACTOR ON SITE PRIOR TO COMMENCEMENT OF ANY WORK.
 2. DO NOT SCALE THIS DRAWING FOR THE PURPOSE OF MEASUREMENT. ONLY SCALE DIMENSIONS WHERE SPECIFICALLY INSTRUCTED TO DO SO.
 3. ALL MEASUREMENTS ARE IN MILLIMETERS UNLESS OTHERWISE SPECIFIED.
 4. DIMENSIONS SHOWN ON THESE DRAWINGS ARE STRUCTURAL DIMENSIONS UNLESS CLEARLY NOTED OTHERWISE.
 5. THIS DRAWING IS TO BE READ IN CONJUNCTION WITH ALL OTHER DRAWINGS, DETAIL AND SPECIFICATIONS. ANY DISCREPANCY TO BE IMMEDIATELY BROUGHT TO THE ATTENTION OF ARCHITECT PRIOR TO COMMENCING THE WORKS.



GATE LEVEL PROPOSED = (+0.00 m.) = +3.977 m. DMD LVL.

REV	DATE	DESCRIPTION	CHECK

STATUS: **FINAL SUBMISSION**

OWNER:
BINGHATTI HOLDING LIMITED



PROJECT:
BINGHATTI CANAL
B + G + 3P + 10 FLOORS + MECH FLOOR + 11 FLOORS + ROOF FLOOR.



PLOT NO: 3460664	LOCATION: BUSINESS BAY
ARCH: AMAR M	STR Engg: M FLAHA
Reg. No: 114763	Reg. No: 109115
DRAWN: SS	CHECKED: AM
	APPROVED: AM

DRAWING TITLE:
PODIUM-3 FLOOR PLAN

PROJECT NO: P021-01	DWG NO: A105	REV: 0
-------------------------------	------------------------	------------------

File Path: S:\Binghatti Projects\2021-02-Binghatti Canal\01-ARCHITECTURE\02- PRELIMINARY\01-DWG\01-DWG_Plan Date: Jan. 21, 22, Time: 12:42:08 PM

1 SECOND FLOOR PLAN
A107 SCALE - 1:150

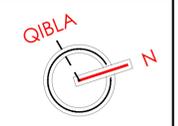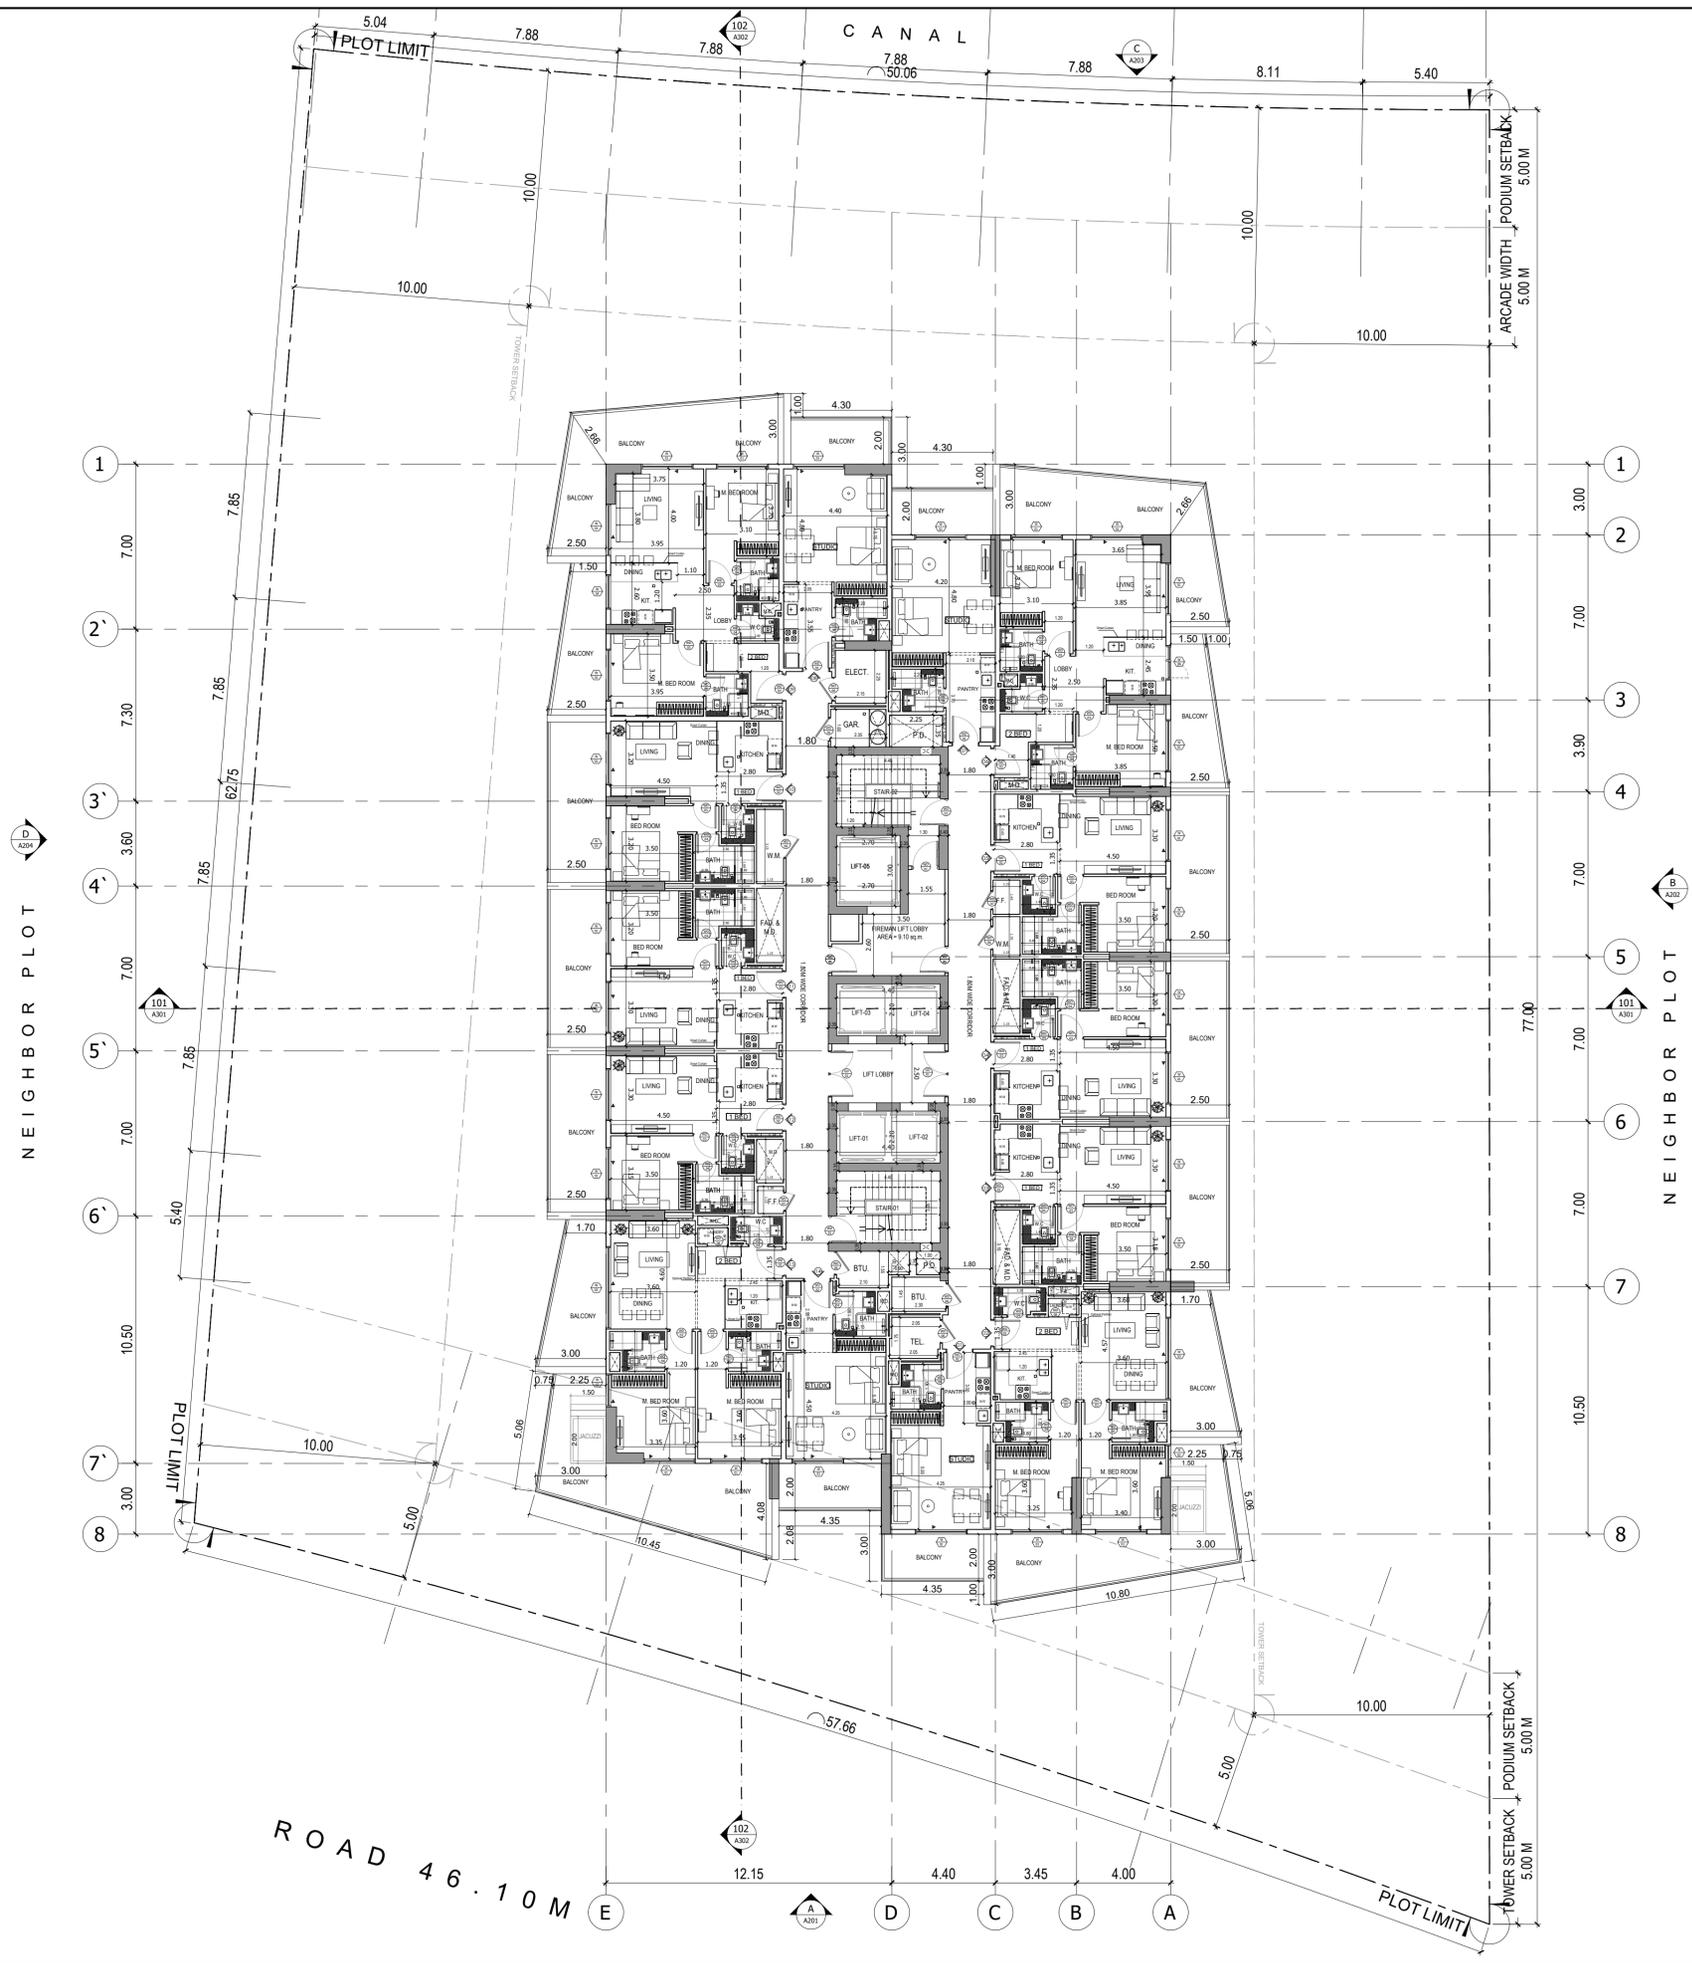

APPROVAL STAMP:

NOTES:

- 1.) ALL DIMENSIONS TO BE VERIFIED BY CONTRACTOR ON SITE PRIOR TO COMMENCEMENT OF ANY WORK.
- 2.) DO NOT SCALE THIS DRAWING FOR THE PURPOSE OF MEASUREMENT. ONLY SCALE DIMENSIONS WHERE SPECIFICALLY INSTRUCTED TO DO SO.
- 3.) ALL MEASUREMENTS ARE IN MILLIMETERS UNLESS OTHERWISE SPECIFIED.
- 4.) DIMENSIONS SHOWN ON THESE DRAWINGS ARE STRUCTURAL DIMENSIONS UNLESS CLEARLY NOTED OTHERWISE.
- 5.) THIS DRAWING IS TO BE READ IN CONJUNCTION WITH ALL OTHER DRAWINGS, DETAIL AND SPECIFICATIONS. ANY DISCREPANCY TO BE IMMEDIATELY BROUGHT TO THE ATTENTION OF ARCHITECT PRIOR TO COMMENCING THE WORKS.

SILVER STONE
 ENGINEERING CONSULTANTS
 P.O. BOX 3096, DUBAI UAE

GATE LEVEL PROPOSED = (+0.00 m.) = +3.977 m. DMD LVL.

REV	DATE	DESCRIPTION	CHECK

STATUS: **FINAL SUBMISSION**

OWNER:
BINGHATTI HOLDING LIMITED

CONSULTANT:

SILVER STONE
 ENGINEERING CONSULTANTS

PROJECT:
BINGHATTI CANAL
 B + G + 3F + 10 FLOORS + MECH FLOOR + 11 FLOORS + ROOF FLOOR.


PLOT NO: 3460664	LOCATION: BUSINESS BAY
ARCH: AMAR M	STR Engg: M FLAHA
Reg. No: 114763	Reg. No: 109115
DRAWN: SS	CHECKED: AM
	APPROVED: AM

DRAWING TITLE:
SECOND FLOOR PLAN

PROJECT NO: P021-01	DWG NO: A107	REV: 0
-------------------------------	------------------------	------------------

File Path: S:\Binghatti\Projects\2021-02-Binghatti_Canal\01-ARCHITECTURE\02- PRELIMINARY\01-DWG\01-DWG_Plan Date: Jan. 21, 22. Time: 12:42:09 PM

1 TYPICAL FLOOR PLAN TYPE-1
A108 SCALE - 1:150

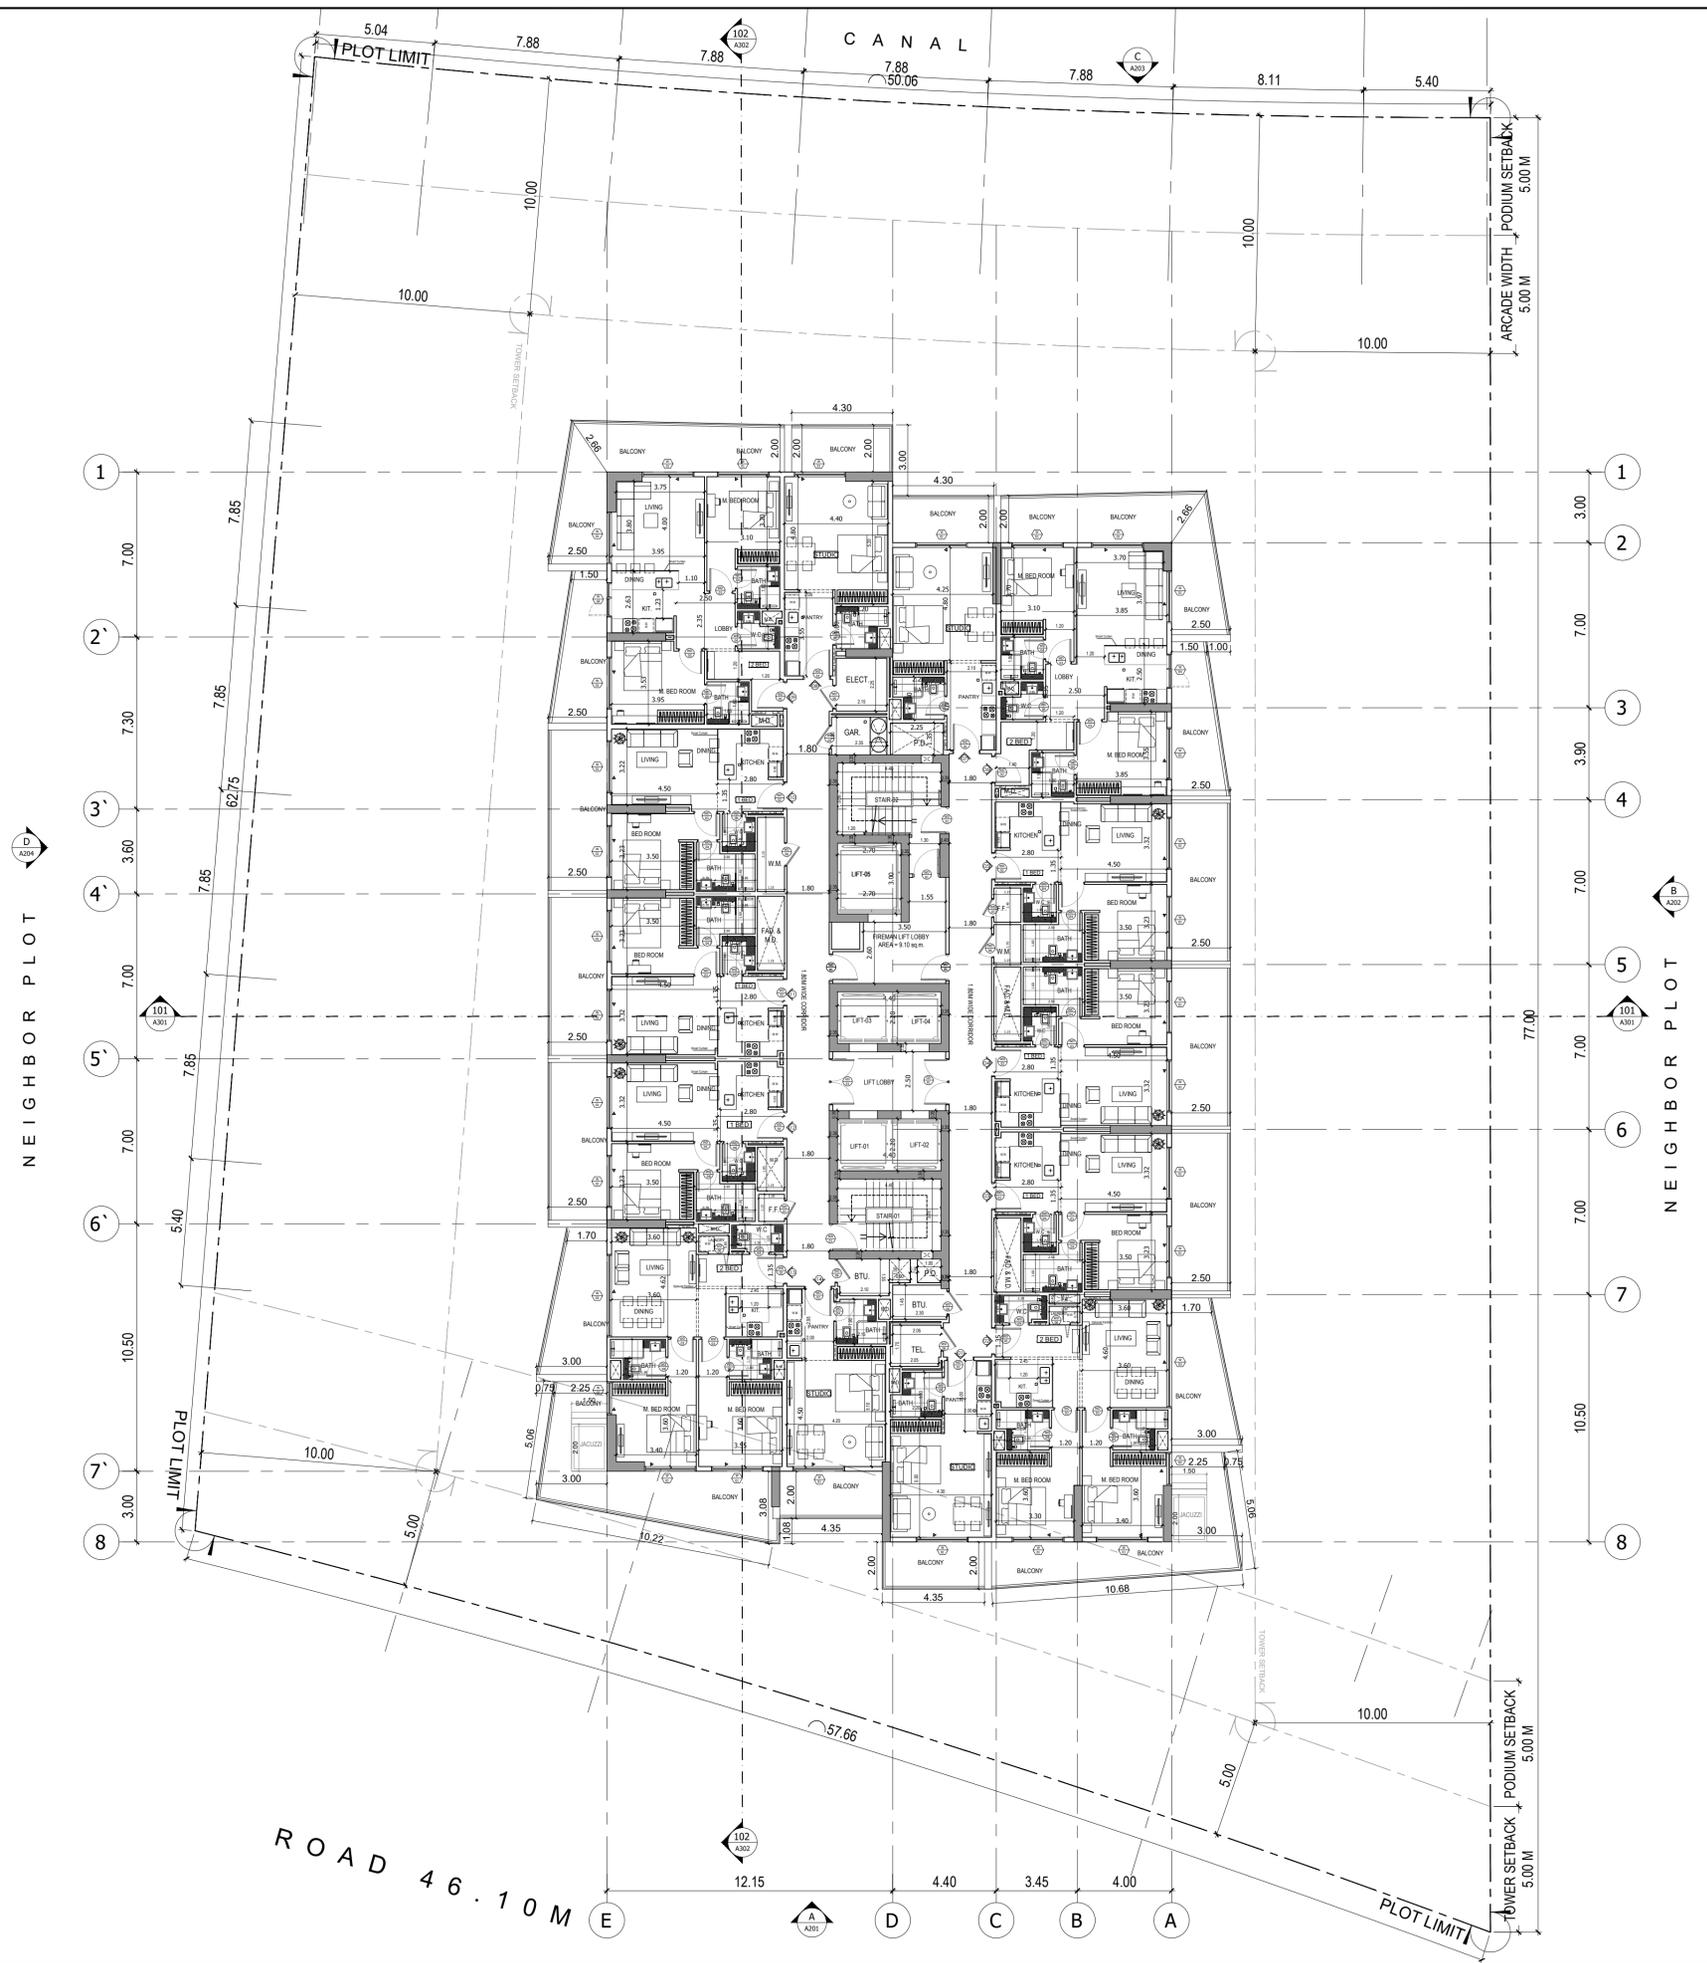

APPROVAL STAMP:

NOTES:

- 1.) ALL DIMENSIONS TO BE VERIFIED BY CONTRACTOR ON SITE PRIOR TO COMMENCEMENT OF ANY WORK.
- 2.) DO NOT SCALE THIS DRAWING FOR THE PURPOSE OF MEASUREMENT. ONLY SCALE DIMENSIONS WHERE SPECIFICALLY INSTRUCTED TO DO SO.
- 3.) ALL MEASUREMENTS ARE IN MILLIMETERS UNLESS OTHERWISE SPECIFIED.
- 4.) DIMENSIONS SHOWN ON THESE DRAWINGS ARE STRUCTURAL DIMENSIONS UNLESS CLEARLY NOTED OTHERWISE.
- 5.) THIS DRAWING IS TO BE READ IN CONJUNCTION WITH ALL OTHER DRAWINGS, DETAIL AND SPECIFICATIONS. ANY DISCREPANCY TO BE IMMEDIATELY BROUGHT TO THE ATTENTION OF ARCHITECT PRIOR TO COMMENCING THE WORKS.


SILVER STONE
 ENGINEERING CONSULTANTS
 P.O. BOX 3096, DUBAI UAE

GATE LEVEL PROPOSED = (+0.00 m.) = +3.977 m. DMD LVL.

REV	DATE	DESCRIPTION	CHECK

STATUS: **FINAL SUBMISSION**

OWNER:
BINGHATTI HOLDING LIMITED

CONSULTANT:

SILVER STONE
 ENGINEERING CONSULTANTS


PROJECT:
 **BINGHATTI CANAL**
 B + G + 3P + 10 FLOORS + MECH FLOOR + 11 FLOORS + ROOF FLOOR.

PLOT NO: 3460664	LOCATION: BUSINESS BAY
ARCH: AMAR M	STR Engg: M FLAHA
Reg. No: 114763	Reg. No: 109115
DRAWN: SS	CHECKED: AM
	APPROVED: AM

DRAWING TITLE:
TYPICAL 3rd,5th,7th,9th FLOOR PLAN

PROJECT NO: P021-01	DWG NO: A108	REV: 0
-------------------------------	------------------------	------------------

File Path: S:\Binghatti\Projects\2021-02-Binghatti Canal\01-ARCHITECTURE\02- PRELIMINARY\01-DWG\01-DWG_Plan Date: Jan. 21, 22. Time: 12:42:09 PM

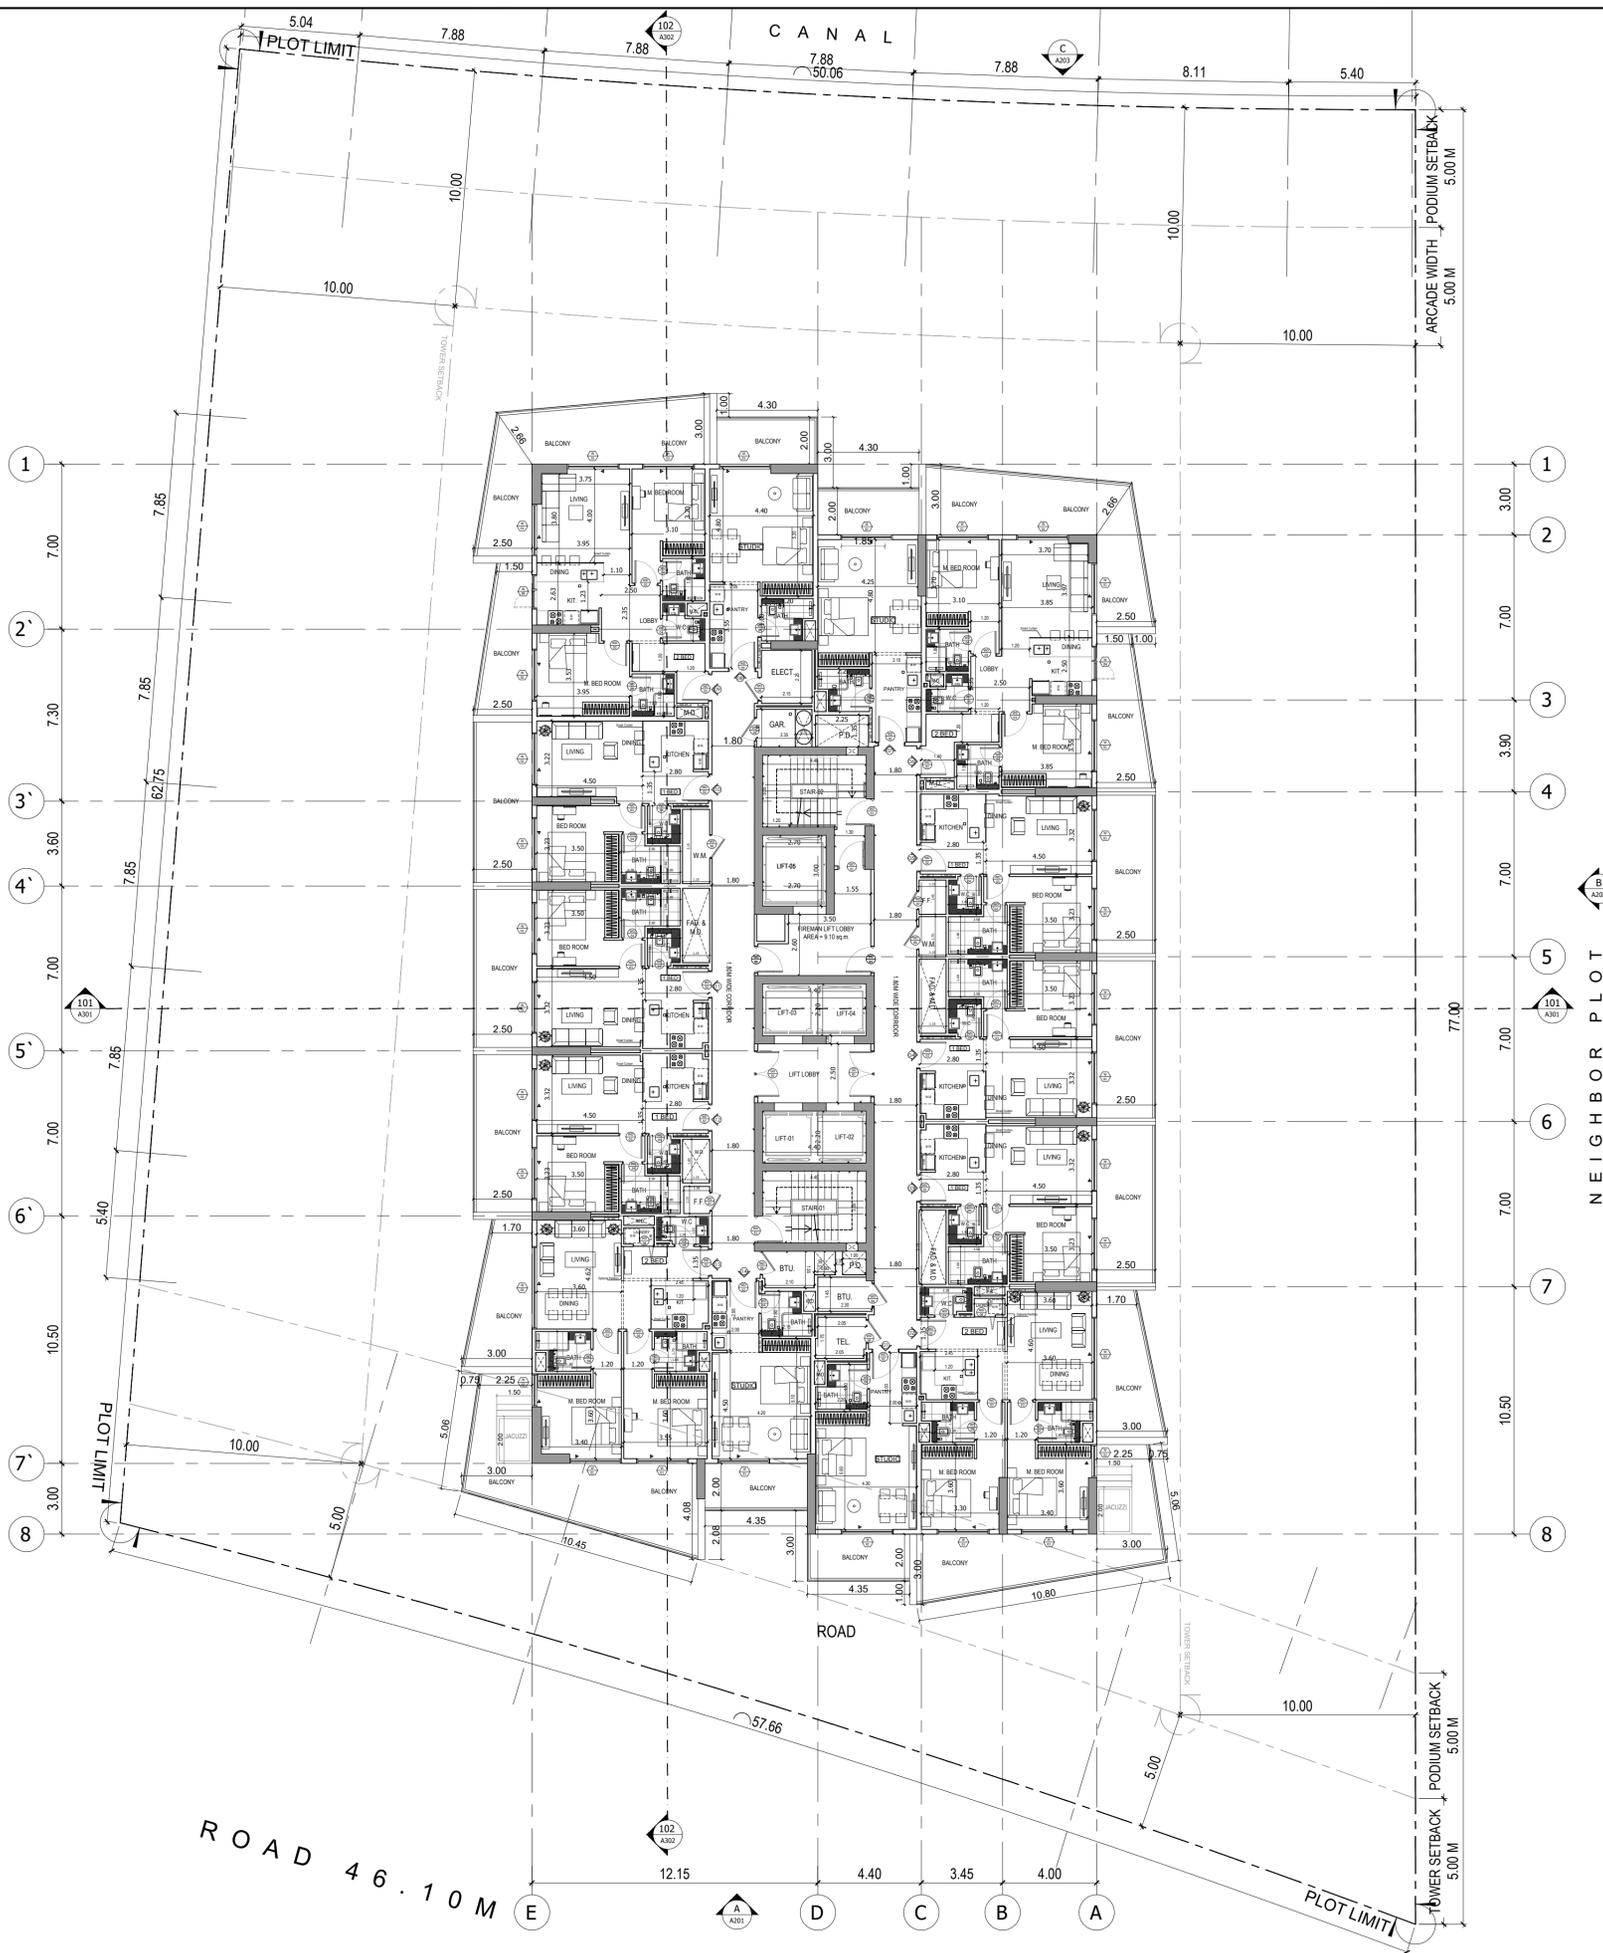

APPROVAL STAMP:

NOTES:

- 1.) ALL DIMENSIONS TO BE VERIFIED BY CONTRACTOR ON SITE PRIOR TO COMMENCEMENT OF ANY WORK.
- 2.) DO NOT SCALE THIS DRAWING FOR THE PURPOSE OF MEASUREMENT. ONLY SCALE DIMENSIONS WHERE SPECIFICALLY INSTRUCTED TO DO SO.
- 3.) ALL MEASUREMENTS ARE IN MILLIMETERS UNLESS OTHERWISE SPECIFIED.
- 4.) DIMENSIONS SHOWN ON THESE DRAWINGS ARE STRUCTURAL DIMENSIONS UNLESS CLEARLY NOTED OTHERWISE.
- 5.) THIS DRAWING IS TO BE READ IN CONJUNCTION WITH ALL OTHER DRAWINGS, DETAIL AND SPECIFICATIONS. ANY DISCREPANCY TO BE IMMEDIATELY BROUGHT TO THE ATTENTION OF ARCHITECT PRIOR TO COMMENCING THE WORKS.


SILVER STONE
 ENGINEERING CONSULTANTS
 P.O. BOX 3096, DUBAI UAE

GATE LEVEL PROPOSED = (+0.00 m.) = +3.977 m. DMD LVL.

REV	DATE	DESCRIPTION	CHECK

STATUS: **FINAL SUBMISSION**

OWNER:
BINGHATTI HOLDING LIMITED

CONSULTANT:

SILVER STONE
 ENGINEERING CONSULTANTS

PROJECT:
 **BINGHATTI CANAL**
 B + G + 3P + 10 FLOORS + MECH FLOOR + 11 FLOORS + ROOF FLOOR.


PLOT NO: 3460664	LOCATION: BUSINESS BAY	
ARCH: AMAR M	STR Engg: M FLAHA	
Reg. No: 114763	Reg. No: 109115	
DRAWN: SS	CHECKED: AM	APPROVED: AM

1 TYPICAL FLOOR TYPE-2
SCALE - 1:150

PROJECT NO: P021-01	DWG NO: A109	REV: 0
-------------------------------	------------------------	------------------

File Path: S:\Binghatti\Projects\2021-02-Binghatti_Canal\01-ARCHITECTURE\02-PRELIMINARY\01-DWG\01-DWG_Plan.dwg Jan. 21, 22: Time: 12:42:09 PM

1 MECHANICAL FLOOR PLAN
SCALE - 1:150

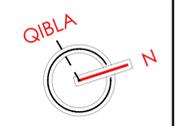

APPROVAL STAMP:

NOTES:

- 1.) ALL DIMENSIONS TO BE VERIFIED BY CONTRACTOR ON SITE PRIOR TO COMMENCEMENT OF ANY WORK.
- 2.) DO NOT SCALE THIS DRAWING FOR THE PURPOSE OF MEASUREMENT. ONLY SCALE DIMENSIONS WHERE SPECIFICALLY INSTRUCTED TO DO SO.
- 3.) ALL MEASUREMENTS ARE IN MILLIMETERS UNLESS OTHERWISE SPECIFIED.
- 4.) DIMENSIONS SHOWN ON THESE DRAWINGS ARE STRUCTURAL DIMENSIONS UNLESS CLEARLY NOTED OTHERWISE.
- 5.) THIS DRAWING IS TO BE READ IN CONJUNCTION WITH ALL OTHER DRAWINGS. DETAIL AND SPECIFICATIONS. ANY DISCREPANCY TO BE IMMEDIATELY BROUGHT TO THE ATTENTION OF ARCHITECT PRIOR TO COMMENCING THE WORKS.


SILVER STONE
 ENGINEERING CONSULTANTS
 P.O. BOX 3096, DUBAI UAE

GATE LEVEL PROPOSED = (+0.00 m.) = +3.977 m. DMD LVL.

REV	DATE	DESCRIPTION	CHECK

STATUS: **FINAL SUBMISSION**

OWNER:
BINGHATTI HOLDING LIMITED

CONSULTANT:


SILVER STONE
 ENGINEERING CONSULTANTS


PROJECT:
BINGHATTI CANAL
B + G + 3P + 10 FLOORS + MECH FLOOR + 11 FLOORS + ROOF FLOOR.

PLOT NO: 3460664	LOCATION: BUSINESS BAY
ARCH: AMAR M	STR Engg: M FLAHA
Reg. No: 114763	Reg. No: 109115
DRAWN: SS	CHECKED: AM
	APPROVED: AM

DRAWING TITLE:
MECHANICAL FLOOR PLAN

PROJECT NO: P021-01	DWG NO: A110	REV: 0
-------------------------------	------------------------	------------------

File Path: S:\Binghatti Projects\2021-02-Binghatti Canal\01-ARCHITECTURE\02- PRELIMINARY\01-DWG\01-DWG_Plan Date: Jan. 21, 22, Time: 12:42:09 PM

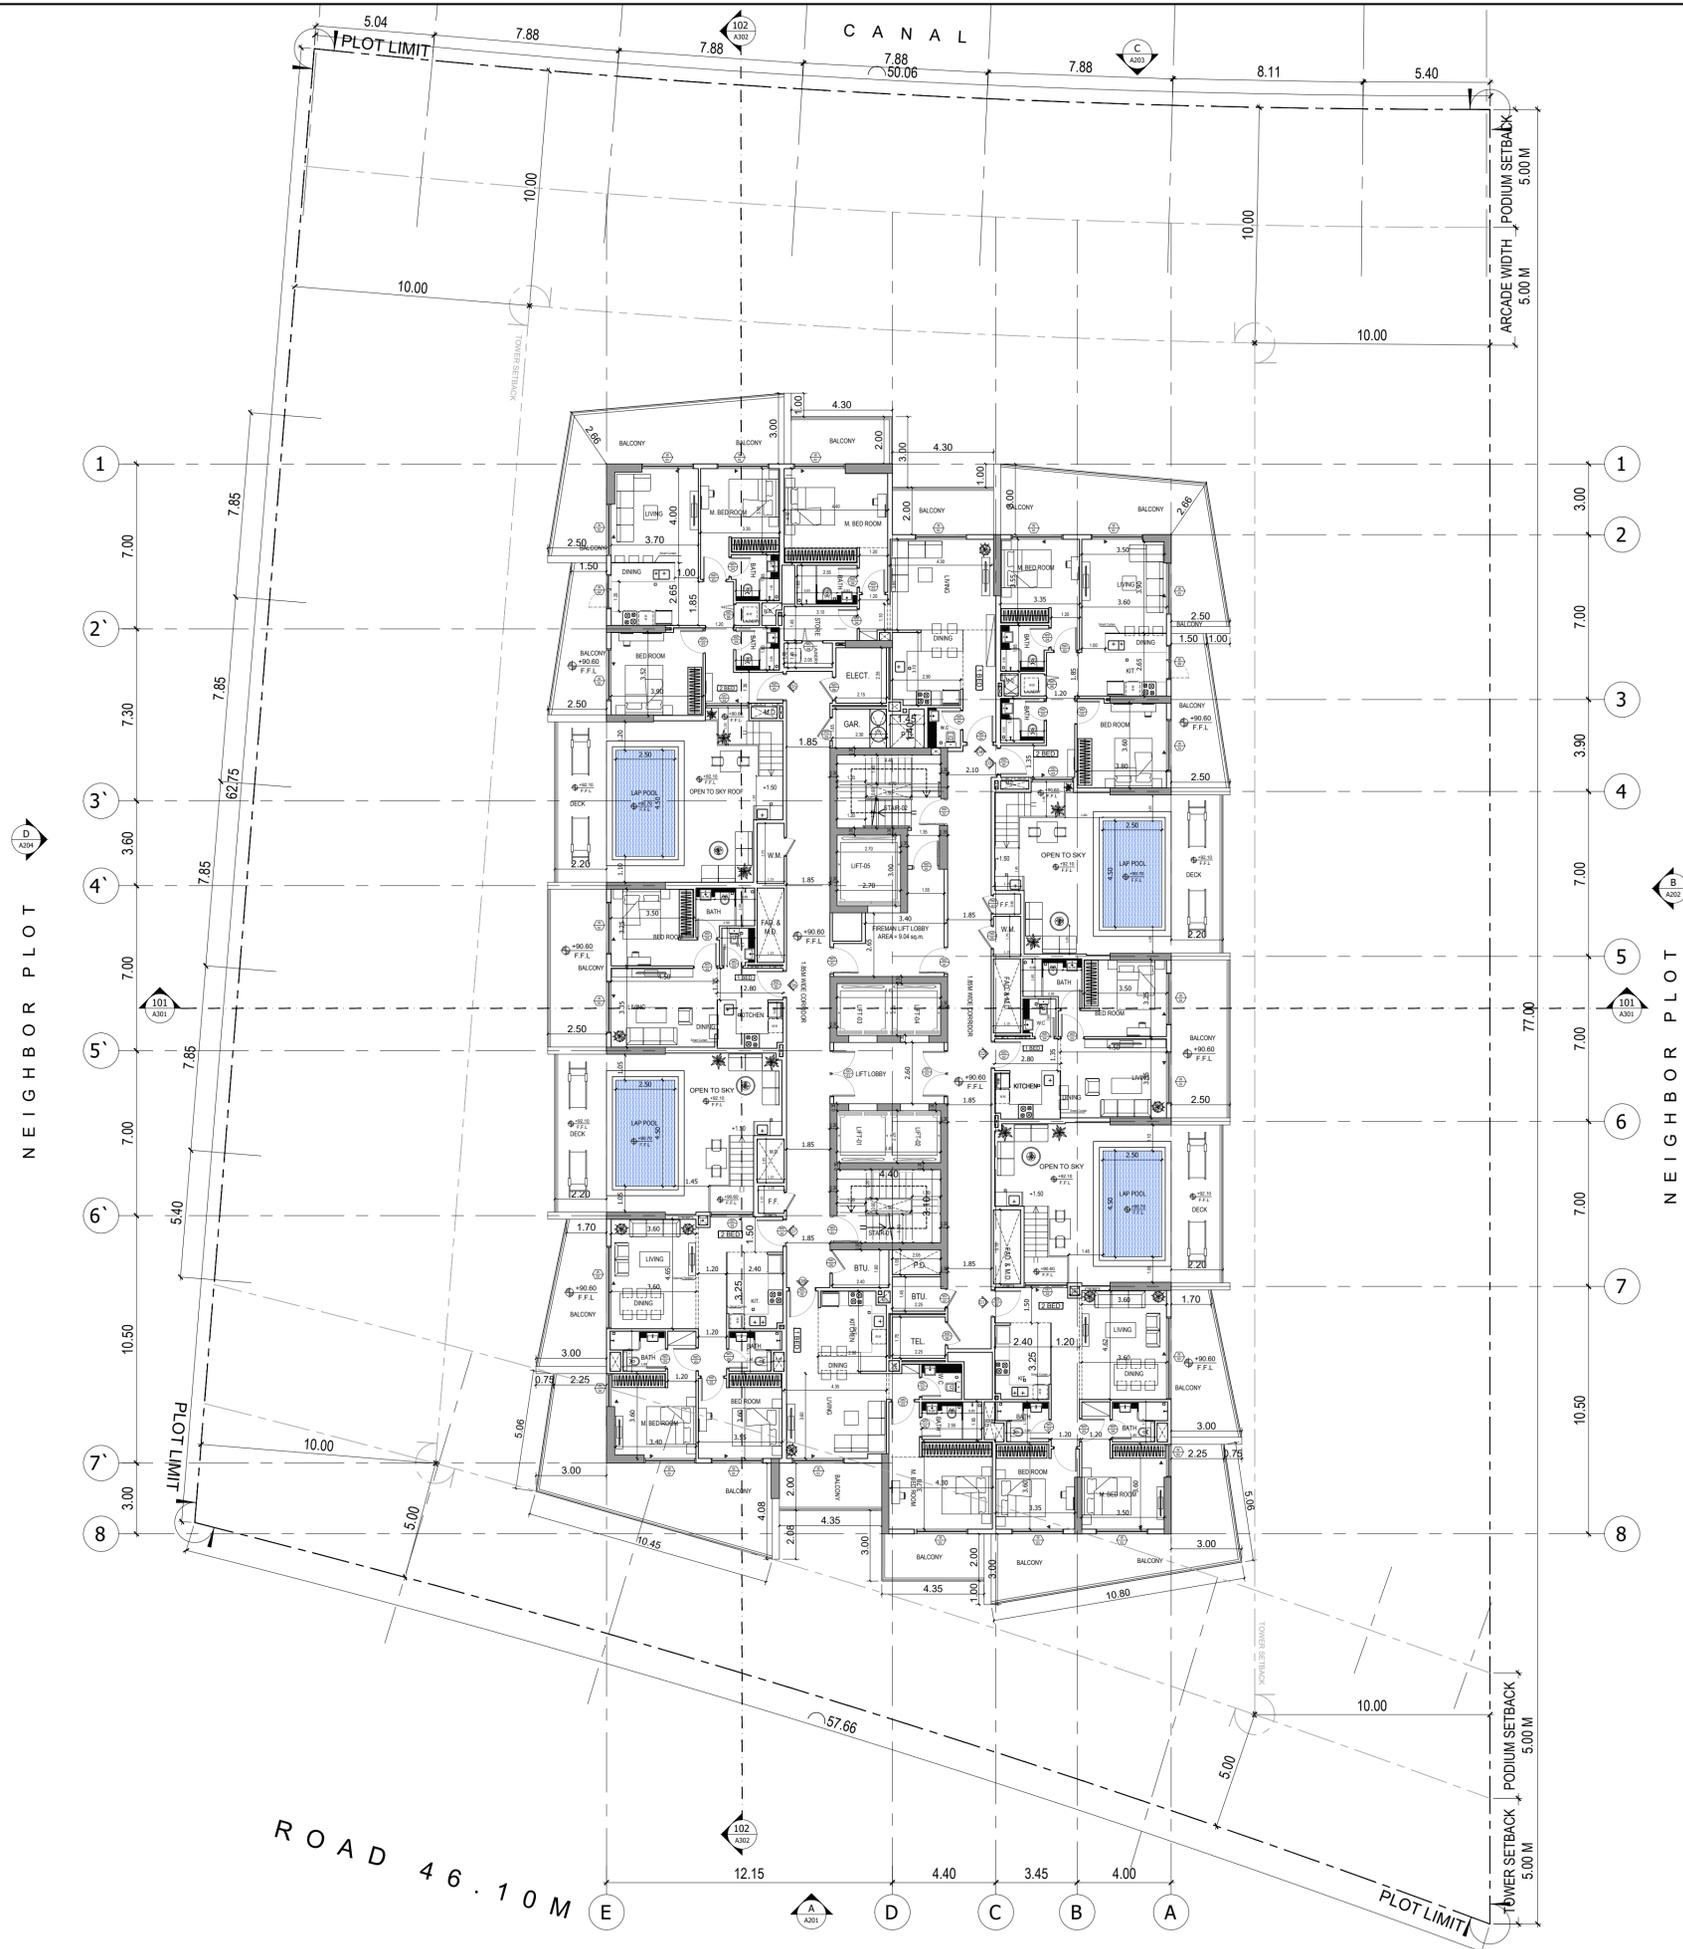

APPROVAL STAMP:

NOTES:

- 1.) ALL DIMENSIONS TO BE VERIFIED BY CONTRACTOR ON SITE PRIOR TO COMMENCEMENT OF ANY WORK.
- 2.) DO NOT SCALE THIS DRAWING FOR THE PURPOSE OF MEASUREMENT. ONLY SCALE DIMENSIONS WHERE SPECIFICALLY INSTRUCTED TO DO SO.
- 3.) ALL MEASUREMENTS ARE IN MILLIMETERS UNLESS OTHERWISE SPECIFIED.
- 4.) DIMENSIONS SHOWN ON THESE DRAWINGS ARE STRUCTURAL DIMENSIONS UNLESS CLEARLY NOTED OTHERWISE.
- 5.) THIS DRAWING IS TO BE READ IN CONJUNCTION WITH ALL OTHER DRAWINGS, DETAIL AND SPECIFICATIONS. ANY DISCREPANCY TO BE IMMEDIATELY BROUGHT TO THE ATTENTION OF ARCHITECT PRIOR TO COMMENCING THE WORKS.


SILVER STONE
 ENGINEERING CONSULTANTS
 P.O. BOX 3096, DUBAI UAE

GATE LEVEL PROPOSED = (+0.00 m.) = +3.977 m. DMD LVL.

REV	DATE	DESCRIPTION	CHECK

STATUS: **FINAL SUBMISSION**

OWNER:
BINGHATTI HOLDING LIMITED

CONSULTANT:

SILVER STONE
 ENGINEERING CONSULTANTS

PROJECT:
 **BINGHATTI CANAL**
 B + G + 3P + 10 FLOORS + MECH FLOOR + 11 FLOORS + ROOF FLOOR.

PLOT NO: 3460664	LOCATION: BUSINESS BAY
ARCH: AMAR M	STR Engg: M FLAHA
Reg. No: 114763	Reg. No: 109115
DRAWN: SS	CHECKED: AM
	APPROVED: AM

DRAWING TITLE:
21ST FLOOR PLAN

PROJECT NO: P021-01	DWG NO: A113	REV: 0
-------------------------------	------------------------	------------------