


FLOOR PLANS

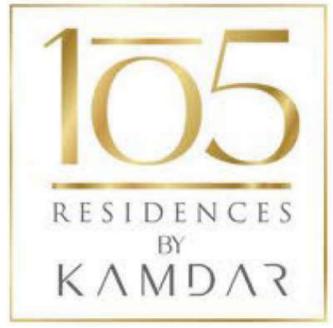


1B-TYPE 1


TOTAL AREA: From 686 To 772 sq ft

UNIT LOCATION


GROUND FLOOR

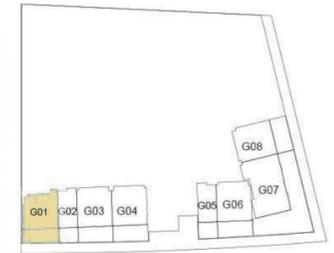

1ST FLOOR

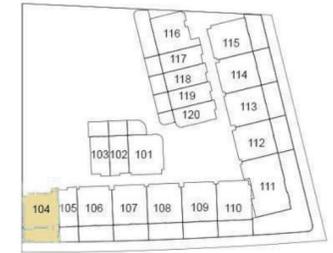

All drawings and dimensions are approximate. Drawings not to scale are subject to change without notice. The developer reserves the right to make revisions. The units are taken from the typical floor of the building and columns may vary in size depending on the floor level. The furnishings and accessories shown are representation only. The length and width of the Unit and balcony varies depending on which floor and which orientation the unit is located within the building to comply with the building authority regulations.

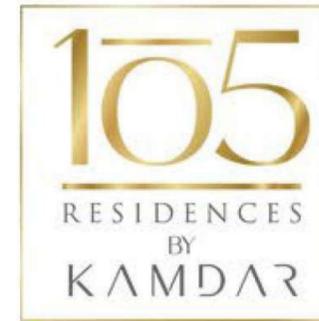

1B-TYPE 1

TOTAL AREA: From 686 To 772 sq ft

UNIT LOCATION

2ND FLOOR




3RD FLOOR



4TH FLOOR



All drawings and dimensions are approximate. Drawings not to scale are subject to change without notice. The developer reserves the right to make revisions. The units are taken from the typical floor of the building and columns may vary in size depending on the floor level. The furnishings and accessories shown are representation only. The length and width of the Unit and balcony varies depending on which floor and which orientation the unit is located within the building to comply with the building authority regulations.

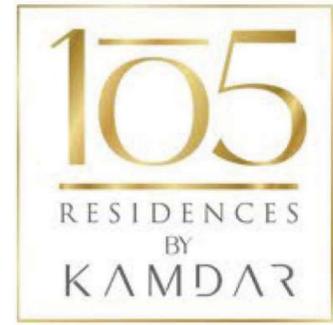


1B-TYPE 2

TOTAL AREA: From 692 To 842 sq ft




UNIT LOCATION


GROUND FLOOR

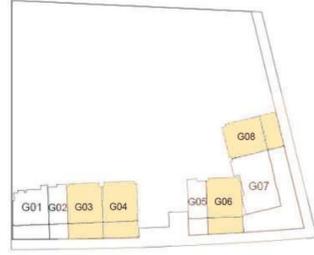

1ST FLOOR

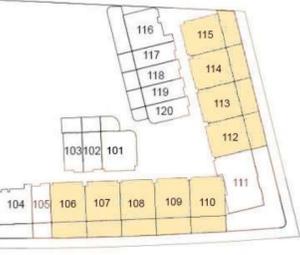


All drawings and dimensions are approximate. Drawings not to scale are subject to change without notice. The developer reserves the right to make revisions. The units are taken from the typical floor of the building and columns may vary in size depending on the floor level. The furnishings and accessories shown are representation only. The length and width of the Unit and balcony varies depending on which floor and which orientation the unit is located within the building to comply with the building authority regulations.

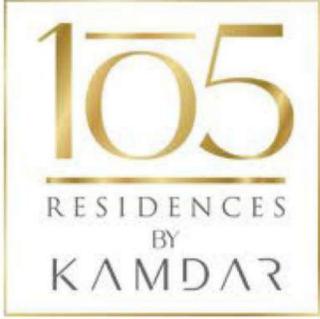


1B-TYPE 2

TOTAL AREA: From 692 To 842 sq ft

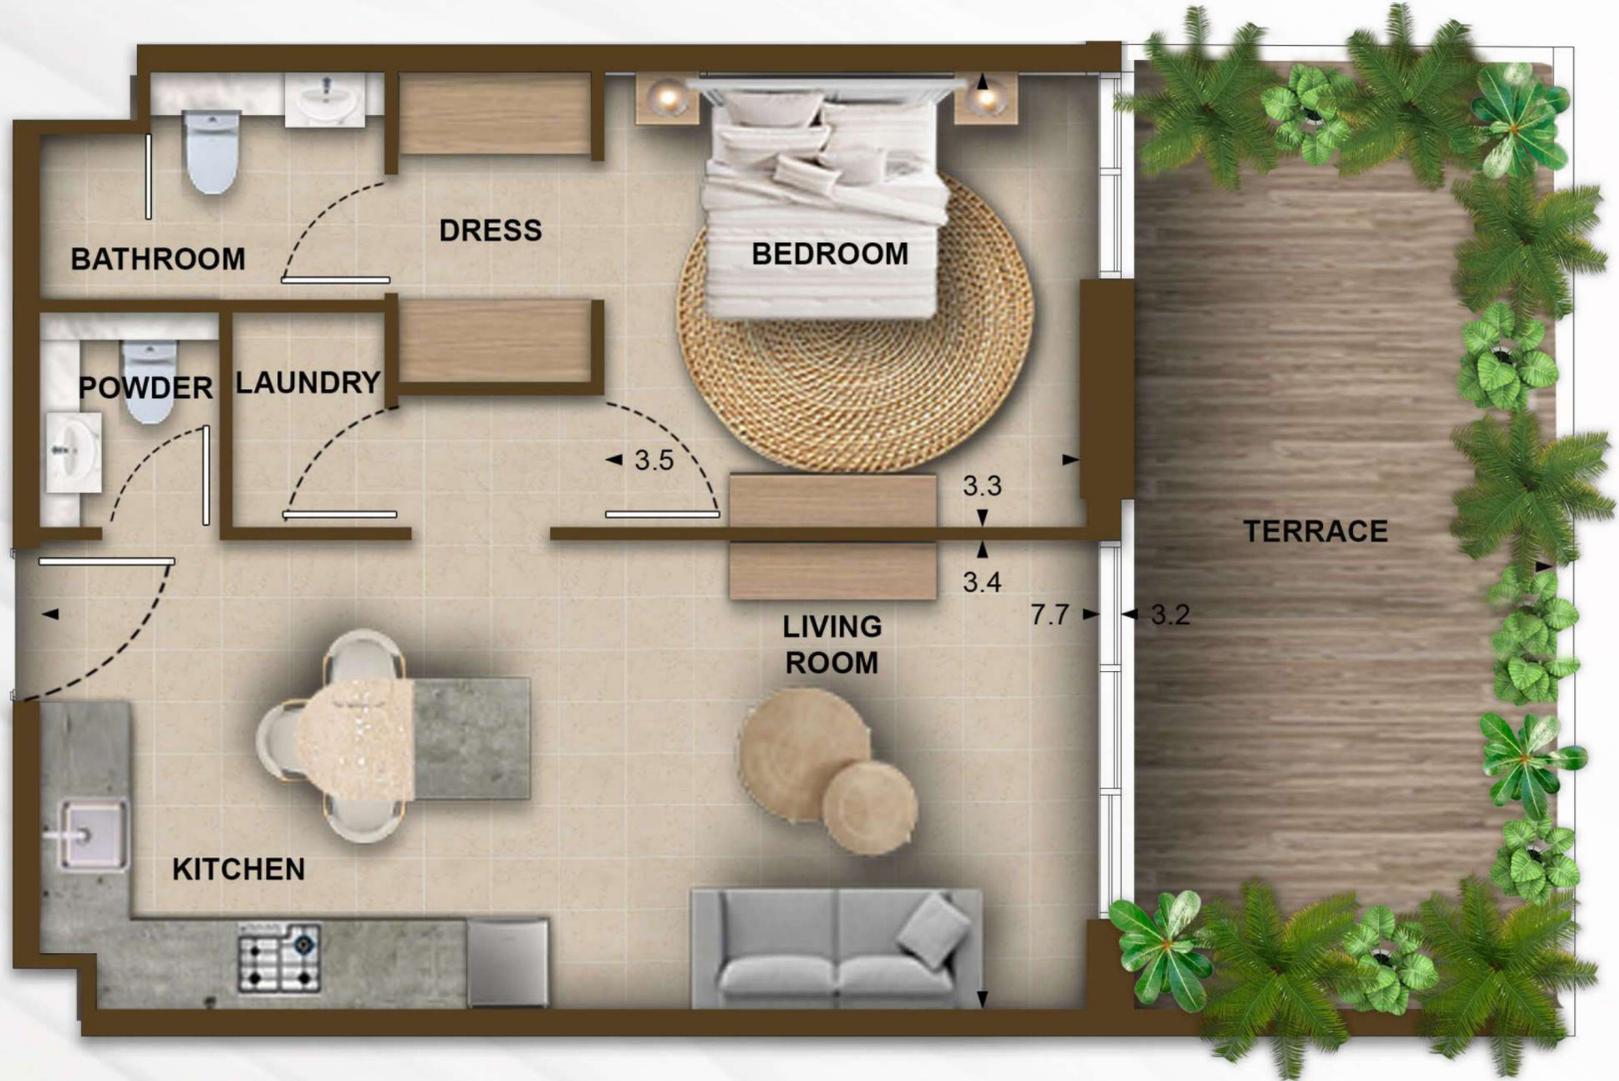

UNIT LOCATION


1ST FLOOR

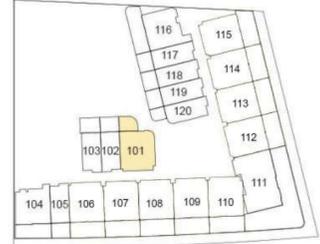


2ND FLOOR




3RD FLOOR

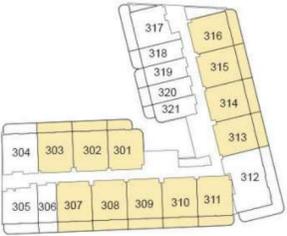


4TH FLOOR

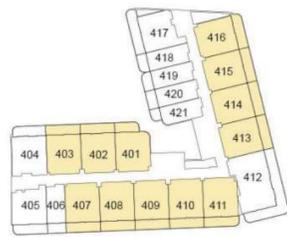

5TH FLOOR

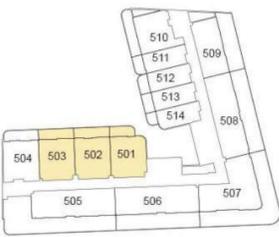

All drawings and dimensions are approximate. Drawings not to scale are subject to change without notice. The developer reserves the right to make revisions. The units are taken from the typical floor of the building and columns may vary in size depending on the floor level. The furnishings and accessories shown are representation only. The length and width of the Unit and balcony varies depending on which floor and which orientation the unit is located within the building to comply with the building authority regulations

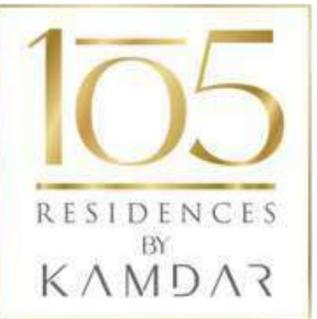


1B-TYPE 3

TOTAL AREA: From 777 To 888 sq ft

UNIT LOCATION


1ST FLOOR

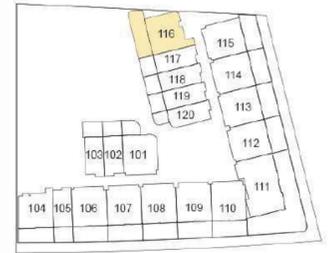


2ND FLOOR




3RD FLOOR

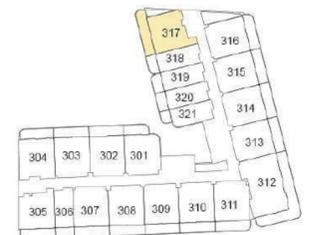


4TH FLOOR

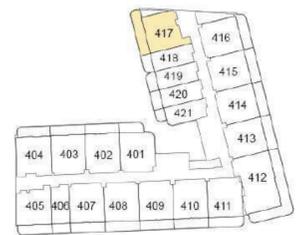

5TH FLOOR

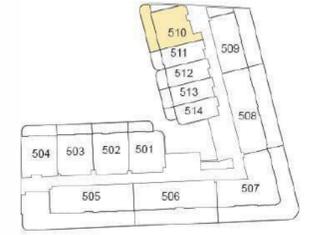

All drawings and dimensions are approximate. Drawings not to scale are subject to change without notice. The developer reserves the right to make revisions. The units are taken from the typical floor of the building and columns may vary in size depending on the floor level. The furnishings and accessories shown are representation only. The length and width of the Unit and balcony varies depending on which floor and which orientation the unit is located within the building to comply with the building authority regulations

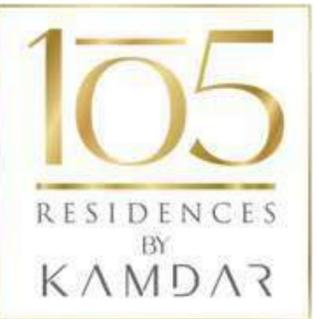

1B-TYPE 4


TOTAL AREA: From 734 To 738 sq ft

UNIT LOCATION


2ND FLOOR




3RD FLOOR

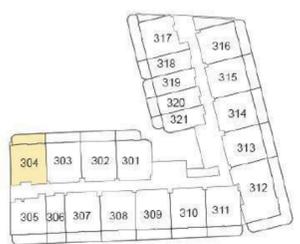


4TH FLOOR

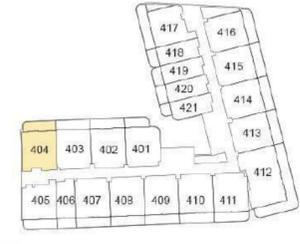

5TH FLOOR

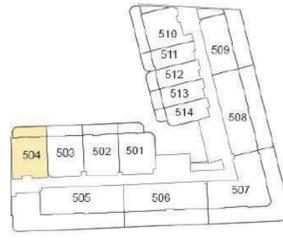

All drawings and dimensions are approximate. Drawings not to scale are subject to change without notice. The developer reserves the right to make revisions. The units are taken from the typical floor of the building and columns may vary in size depending on the floor level. The furnishings and accessories shown are representation only. The length and width of the Unit and balcony varies depending on which floor and which orientation the unit is located within the building to comply with the building authority regulations

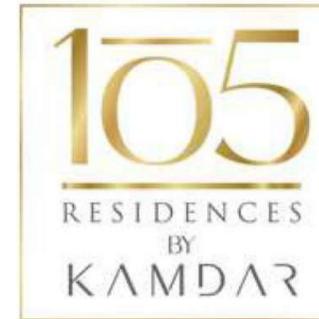


1B-TYPE 5


TOTAL AREA: 1006 sq ft

UNIT LOCATION

5TH FLOOR

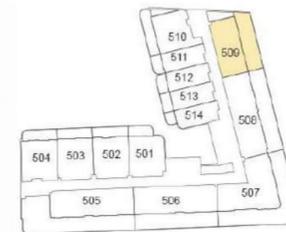

All drawings and dimensions are approximate. Drawings not to scale are subject to change without notice. The developer reserves the right to make revisions. The units are taken from the typical floor of the building and columns may vary in size depending on the floor level. The furnishings and accessories shown are representation only. The length and width of the Unit and balcony varies depending on which floor and which orientation the unit is located within the building to comply with the building authority regulations.

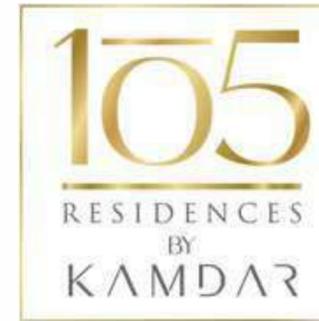

2B-TYPE 1


TOTAL AREA: 1336 sq ft

UNIT LOCATION


2ND FLOOR




3RD FLOOR

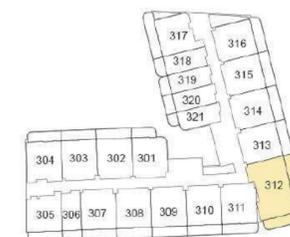

4TH FLOOR

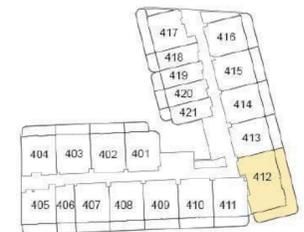

All drawings and dimensions are approximate. Drawings not to scale are subject to change without notice. The developer reserves the right to make revisions. The units are taken from the typical floor of the building and columns may vary in size depending on the floor level. The furnishings and accessories shown are representation only. The length and width of the Unit and balcony varies depending on which floor and which orientation the unit is located within the building to comply with the building authority regulations.

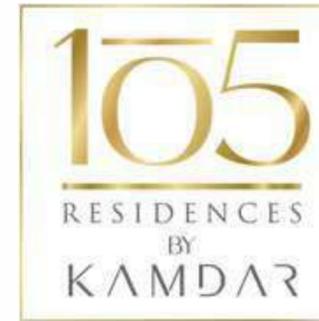


2B-TYPE 2

TOTAL AREA: From 1460 To 1464 sq ft




UNIT LOCATION

5TH FLOOR

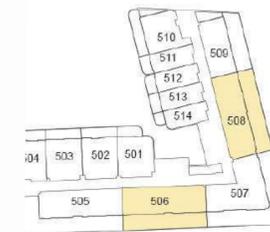

All drawings and dimensions are approximate. Drawings not to scale are subject to change without notice. The developer reserves the right to make revisions. The units are taken from the typical floor of the building and columns may vary in size depending on the floor level. The furnishings and accessories shown are representation only. The length and width of the Unit and balcony varies depending on which floor and which orientation the unit is located within the building to comply with the building authority regulations.

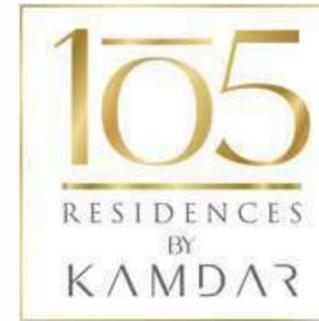


2B-TYPE 3

TOTAL AREA: 1897 sq ft




UNIT LOCATION

5TH FLOOR

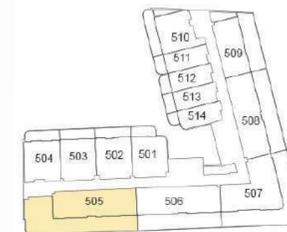

All drawings and dimensions are approximate. Drawings not to scale are subject to change without notice. The developer reserves the right to make revisions. The units are taken from the typical floor of the building and columns may vary in size depending on the floor level. The furnishings and accessories shown are representation only. The length and width of the Unit and balcony varies depending on which floor and which orientation the unit is located within the building to comply with the building authority regulations.

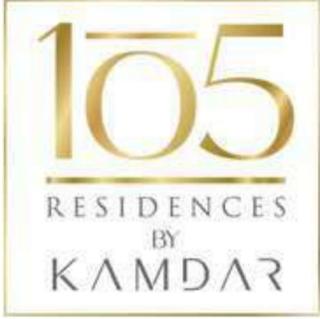

2B-TYPE 4

TOTAL AREA: 1859 sq ft

UNIT LOCATION

5TH FLOOR



All drawings and dimensions are approximate. Drawings not to scale are subject to change without notice. The developer reserves the right to make revisions. The units are taken from the typical floor of the building and columns may vary in size depending on the floor level. The furnishings and accessories shown are representation only. The length and width of the Unit and balcony varies depending on which floor and which orientation the unit is located within the building to comply with the building authority regulations






2B-TYPE 5


TOTAL AREA: From 1852 To 1856 sq ft

UNIT LOCATION


GROUND FLOOR

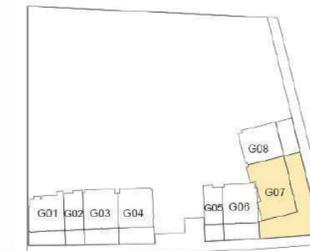

1ST FLOOR

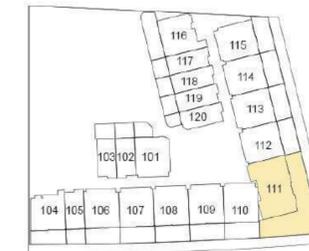

All drawings and dimensions are approximate. Drawings not to scale are subject to change without notice. The developer reserves the right to make revisions. The units are taken from the typical floor of the building and columns may vary in size depending on the floor level. The furnishings and accessories shown are representation only. The length and width of the Unit and balcony varies depending on which floor and which orientation the unit is located within the building to comply with the building authority regulations.

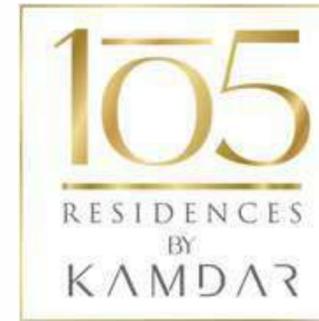

ST-TYPE 1

TOTAL AREA: From 394 To 428 sq ft



UNIT LOCATION


2ND FLOOR




3RD FLOOR




4TH FLOOR

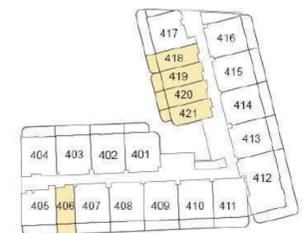

5TH FLOOR

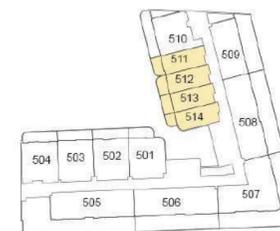

All drawings and dimensions are approximate. Drawings not to scale are subject to change without notice. The developer reserves the right to make revisions. The units are taken from the typical floor of the building and columns may vary in size depending on the floor level. The furnishings and accessories shown are representation only. The length and width of the Unit and balcony varies depending on which floor and which orientation the unit is located within the building to comply with the building authority regulations.

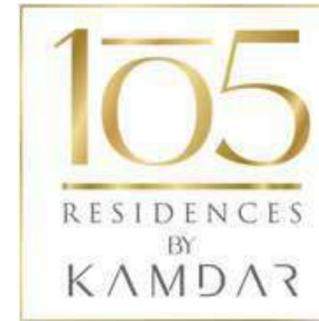


ST-TYPE 2

TOTAL AREA: From 421 To 468 sq ft




UNIT LOCATION

GROUND FLOOR

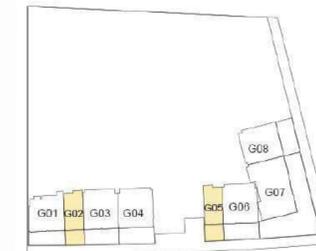

1ST FLOOR

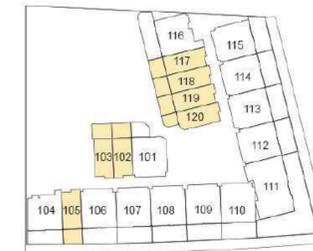

All drawings and dimensions are approximate. Drawings not to scale are subject to change without notice. The developer reserves the right to make revisions. The units are taken from the typical floor of the building and columns may vary in size depending on the floor level. The furnishings and accessories shown are representation only. The length and width of the Unit and balcony varies depending on which floor and which orientation the unit is located within the building to comply with the building authority regulations.