



# STUDIO APARTMENT

TYPE 01

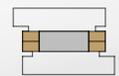

L 1-9

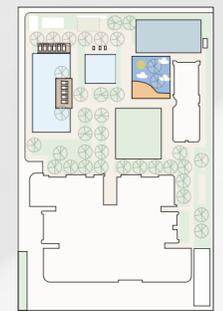

## DISCLAIMER



01. All dimensions are measured from finish to finish excluding construction tolerances; 02. All materials, dimensions, and drawings are approximate only; 03. Information is subject to change without notice, at developers' absolute discretion; 04. Actual area may vary from the stated area; 05. Drawings not to scale;

06. All images used are for illustrative purposes only and do not represent the actual size, features, specifications, fittings, and furnishings; 07. The developer reserves right to make revisions/alterations, at its absolute discretion, without any liability whatsoever.

UNIT	Area (m <sup>2</sup> )	Area (ft <sup>2</sup> )
Suite Area	35.72	384.49
Balcony	5.29	56.94
Total	41.01	441.43

# STUDIO APARTMENT

TYPE 02

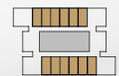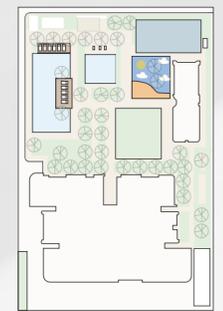

L 1-10



UNIT	Area (m <sup>2</sup> )	Area (ft <sup>2</sup> )
Suite Area	33.05	355.75
Balcony	4.24	45.64
Total	37.29	401.39



## DISCLAIMER

01. All dimensions are measured from finish to finish excluding construction tolerances; 02. All materials, dimensions, and drawings are approximate only; 03. Information is subject to change without notice, at developers' absolute discretion; 04. Actual area may vary from the stated area; 05. Drawings not to scale;

06. All images used are for illustrative purposes only and do not represent the actual size, features, specifications, fittings, and furnishings; 07. The developer reserves right to make revisions/alterations, at its absolute discretion, without any liability whatsoever.

# 1 BEDROOM APARTMENT

TYPE 01

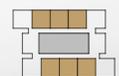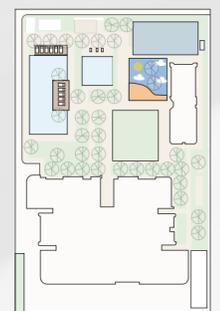

L11-14 / L16 - 26



## DISCLAIMER


01. All dimensions are measured from finish to finish excluding construction tolerances; 02. All materials, dimensions, and drawings are approximate only; 03. Information is subject to change without notice, at developers' absolute discretion; 04. Actual area may vary from the stated area; 05. Drawings not to scale;

06. All images used are for illustrative purposes only and do not represent the actual size, features, specifications, fittings, and furnishings; 07. The developer reserves right to make revisions/alterations, at its absolute discretion, without any liability whatsoever.

UNIT	Area (m <sup>2</sup> )	Area (ft <sup>2</sup> )
Suite Area	64.51	694.38
Balcony	5.43	58.45
Total	69.94	752.83

# 1 BEDROOM APARTMENT

TYPE 02

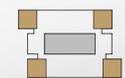

L1-14



## DISCLAIMER


01. All dimensions are measured from finish to finish excluding construction tolerances; 02. All materials, dimensions, and drawings are approximate only; 03. Information is subject to change without notice, at developers' absolute discretion; 04. Actual area may vary from the stated area; 05. Drawings not to scale;

06. All images used are for illustrative purposes only and do not represent the actual size, features, specifications, fittings, and furnishings; 07. The developer reserves right to make revisions/alterations, at its absolute discretion, without any liability whatsoever.

UNIT	Area (m <sup>2</sup> )	Area (ft <sup>2</sup> )
Suite Area	63.39	682.32
Balcony	7.23	77.82
Total	70.62	760.15

# 1 BEDROOM APARTMENT

TYPE 03

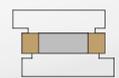

L10-14



## DISCLAIMER



01. All dimensions are measured from finish to finish excluding construction tolerances; 02. All materials, dimensions, and drawings are approximate only; 03. Information is subject to change without notice, at developers' absolute discretion; 04. Actual area may vary from the stated area; 05. Drawings not to scale;

06. All images used are for illustrative purposes only and do not represent the actual size, features, specifications, fittings, and furnishings; 07. The developer reserves right to make revisions/alterations, at its absolute discretion, without any liability whatsoever.

UNIT	Area (m <sup>2</sup> )	Area (ft <sup>2</sup> )
Suite Area	64.26	691.69
Balcony	5.34	57.48
Total	69.60	749.17

# 2 BEDROOM APARTMENT

TYPE 01

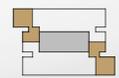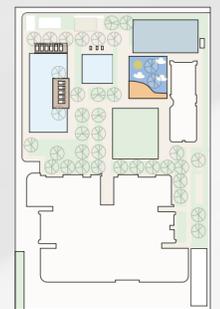

L16-27



UNIT	Area (m <sup>2</sup> )	Area (ft <sup>2</sup> )
Suite Area	109.45	1,178.11
Balcony	6.84	73.63
Total	116.29	1,251.74



## DISCLAIMER

01. All dimensions are measured from finish to finish excluding construction tolerances; 02. All materials, dimensions, and drawings are approximate only; 03. Information is subject to change without notice, at developers' absolute discretion; 04. Actual area may vary from the stated area; 05. Drawings not to scale;

06. All images used are for illustrative purposes only and do not represent the actual size, features, specifications, fittings, and furnishings; 07. The developer reserves right to make revisions/alterations, at its absolute discretion, without any liability whatsoever.

# 2 BEDROOM APARTMENT

TYPE 02

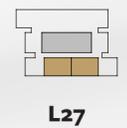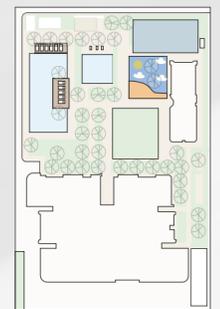

## DISCLAIMER



01. All dimensions are measured from finish to finish excluding construction tolerances; 02. All materials, dimensions, and drawings are approximate only; 03. Information is subject to change without notice, at developers' absolute discretion; 04. Actual area may vary from the stated area; 05. Drawings not to scale;

06. All images used are for illustrative purposes only and do not represent the actual size, features, specifications, fittings, and furnishings; 07. The developer reserves right to make revisions/alterations, at its absolute discretion, without any liability whatsoever.

UNIT	Area (m <sup>2</sup> )	Area (ft <sup>2</sup> )
Suite Area	102.13	1,099.32
Balcony	8.47	91.17
Total	110.60	1,190.49

# 2 BEDROOM APARTMENT

TYPE 03

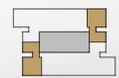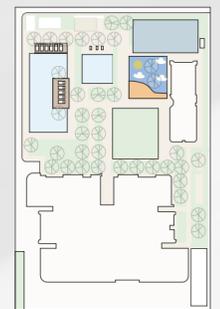

L16-27




UNIT	Area (m <sup>2</sup> )	Area (ft <sup>2</sup> )
Suite Area	113.54	1,222.13
Balcony	4.65	50.05
Total	118.19	1,272.19

## DISCLAIMER

01. All dimensions are measured from finish to finish excluding construction tolerances; 02. All materials, dimensions, and drawings are approximate only; 03. Information is subject to change without notice, at developers' absolute discretion; 04. Actual area may vary from the stated area; 05. Drawings not to scale;

06. All images used are for illustrative purposes only and do not represent the actual size, features, specifications, fittings, and furnishings; 07. The developer reserves right to make revisions/alterations, at its absolute discretion, without any liability whatsoever.

# Master Bathroom Tower

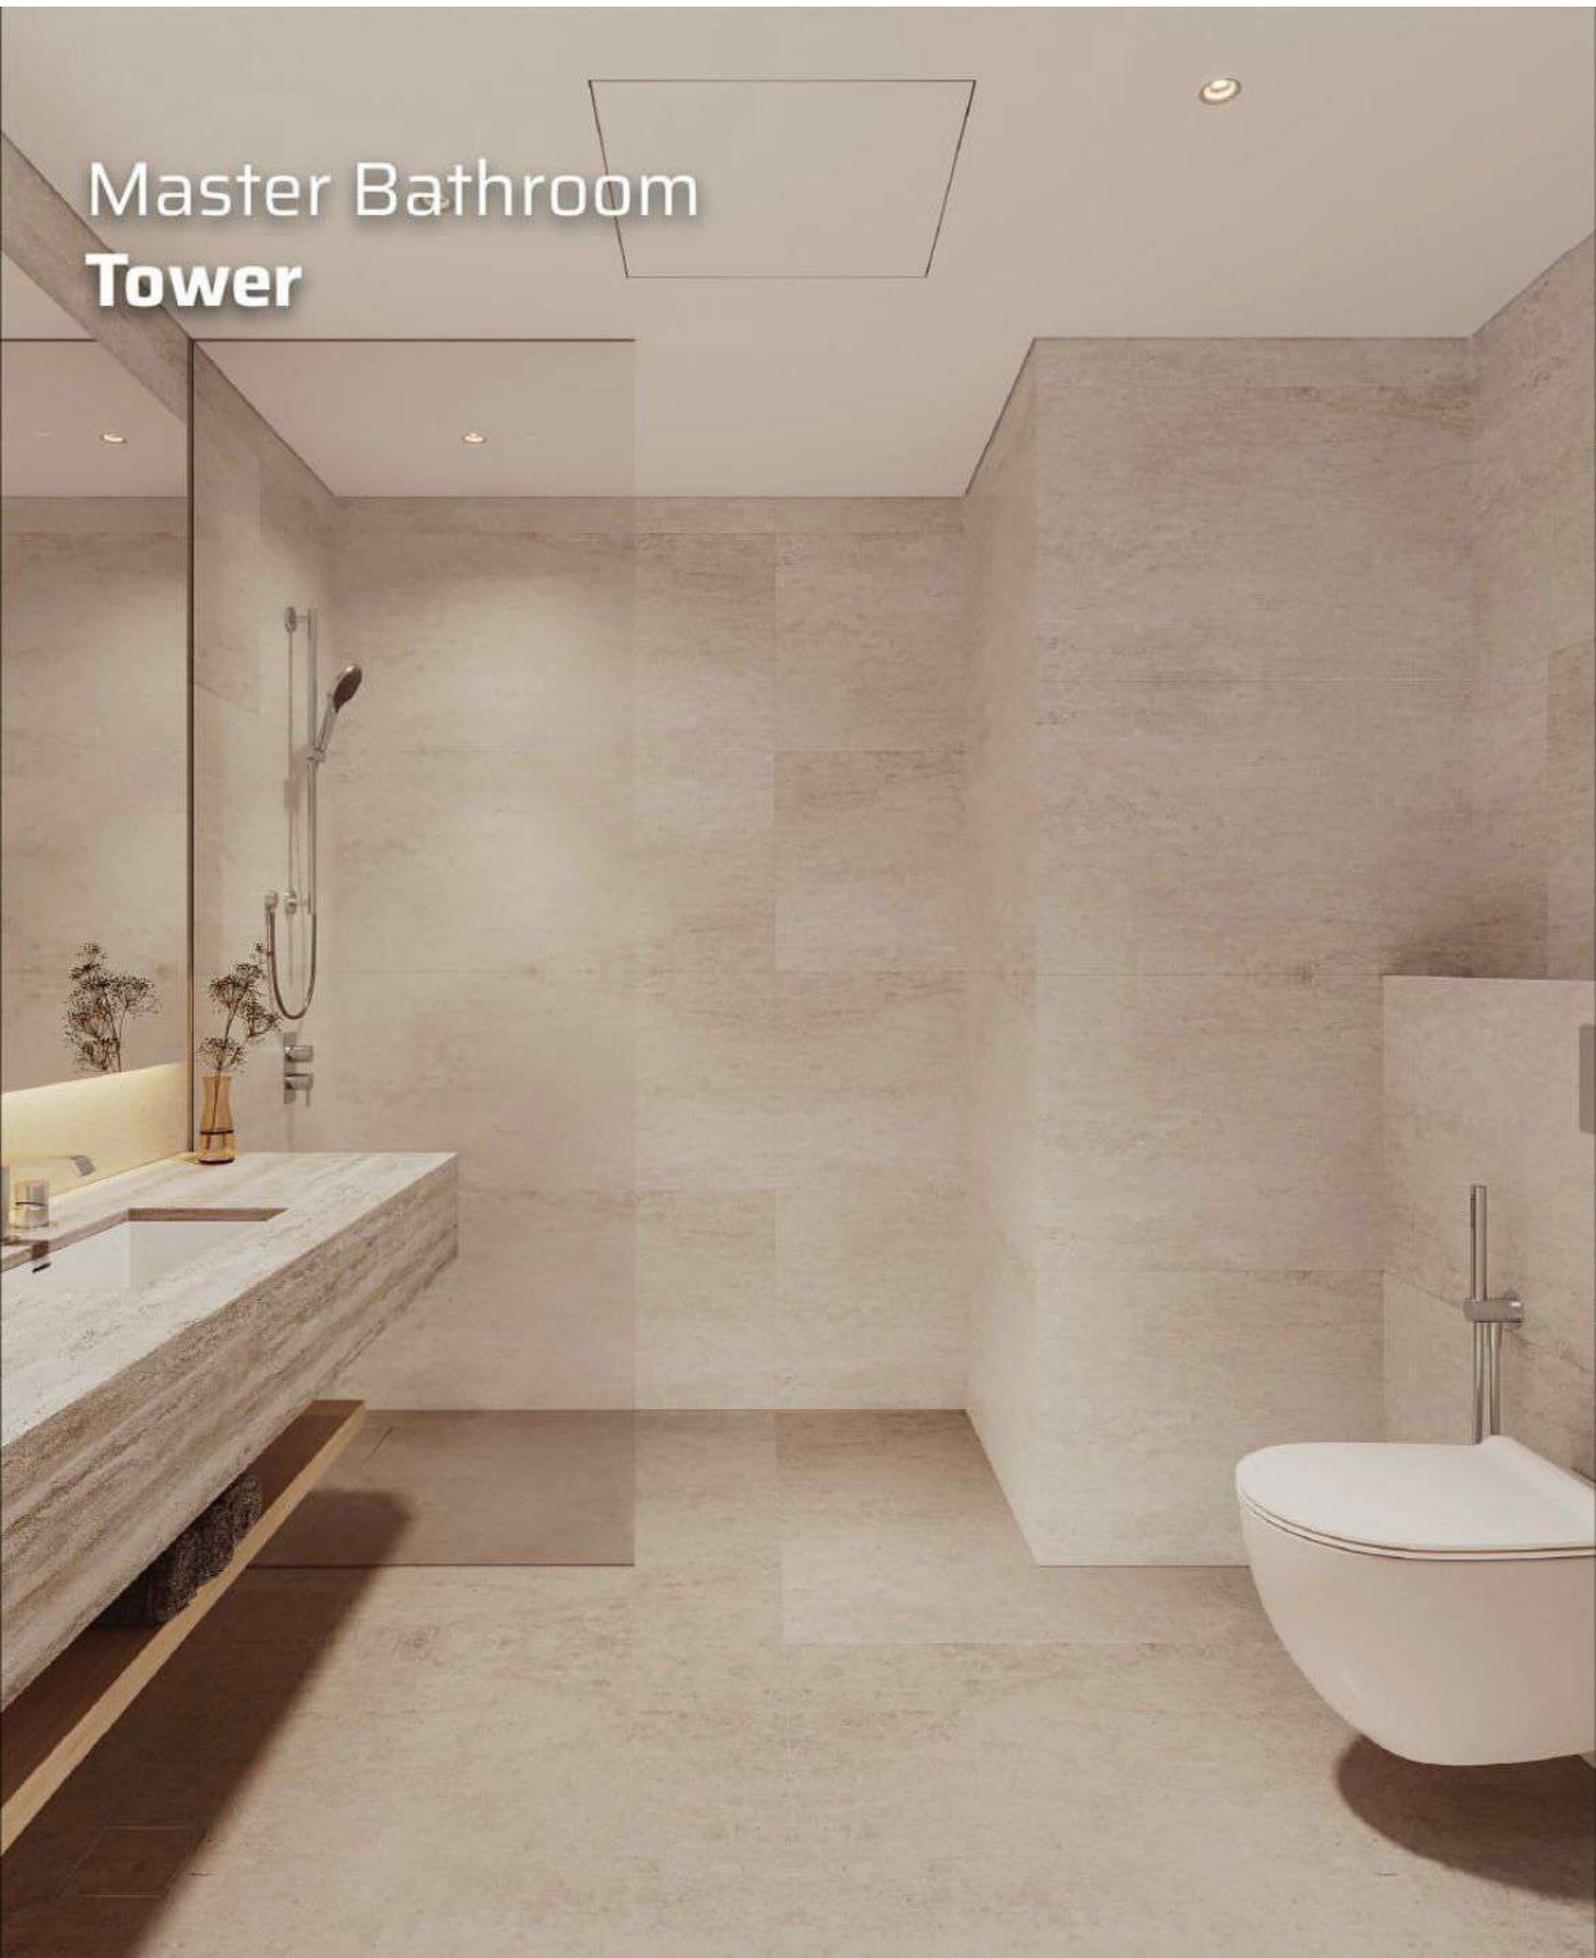

# Kitchen Tower



# Master Bedroom Tower



# Living Room Tower



# Gym Tower

