


BUILDING NAME
AZIZI GRAND

REMARKS

AZIZI GRAND

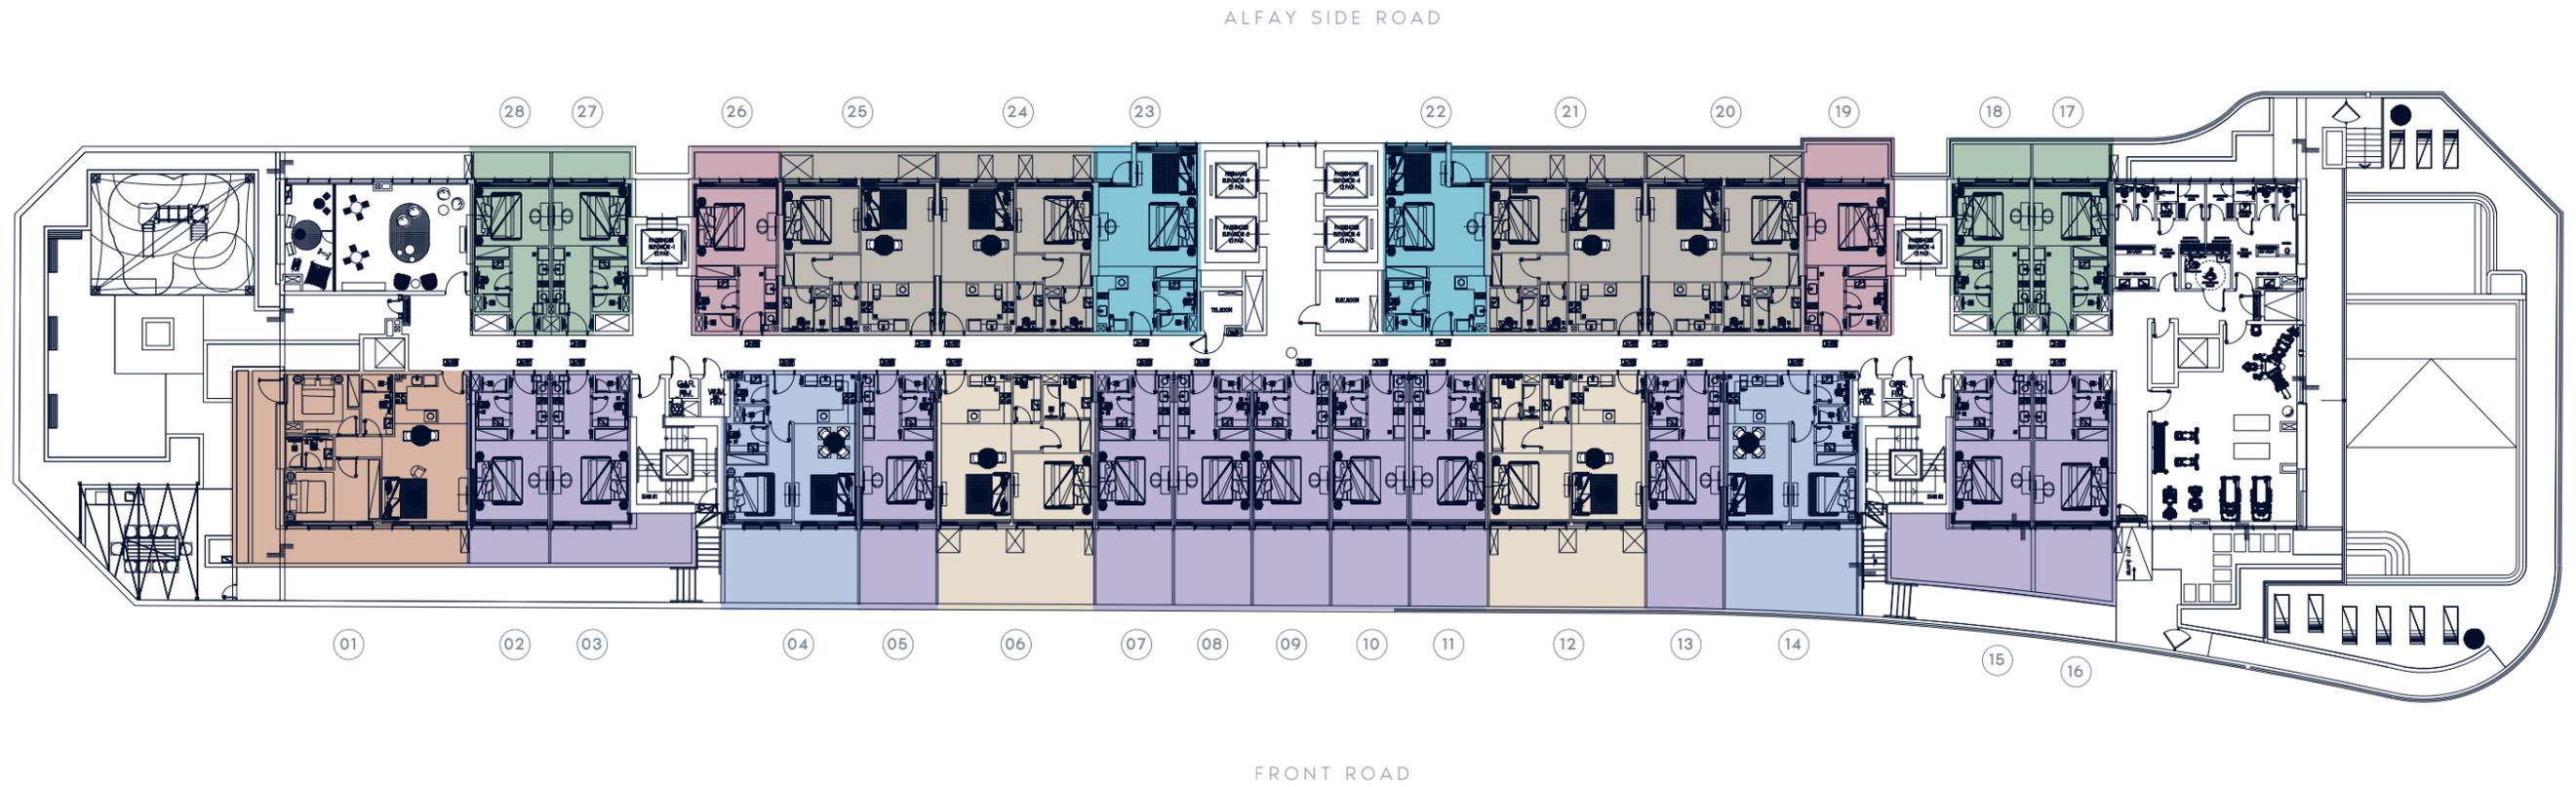

PROJECT NAME
AZIZI GRAND

TYPE
FLOOR PLAN


UNIT TYPE

FLOOR NO.
1ST FLOOR

- STUDIO TYPE 1
- STUDIO TYPE 2
- STUDIO TYPE 3
- STUDIO TYPE 4
- 1 BEDROOM TYPE 1
- 1 BEDROOM TYPE 2
- 1 BEDROOM TYPE 3
- 2 BEDROOM TYPE 1B

PAGE NO.

DATE

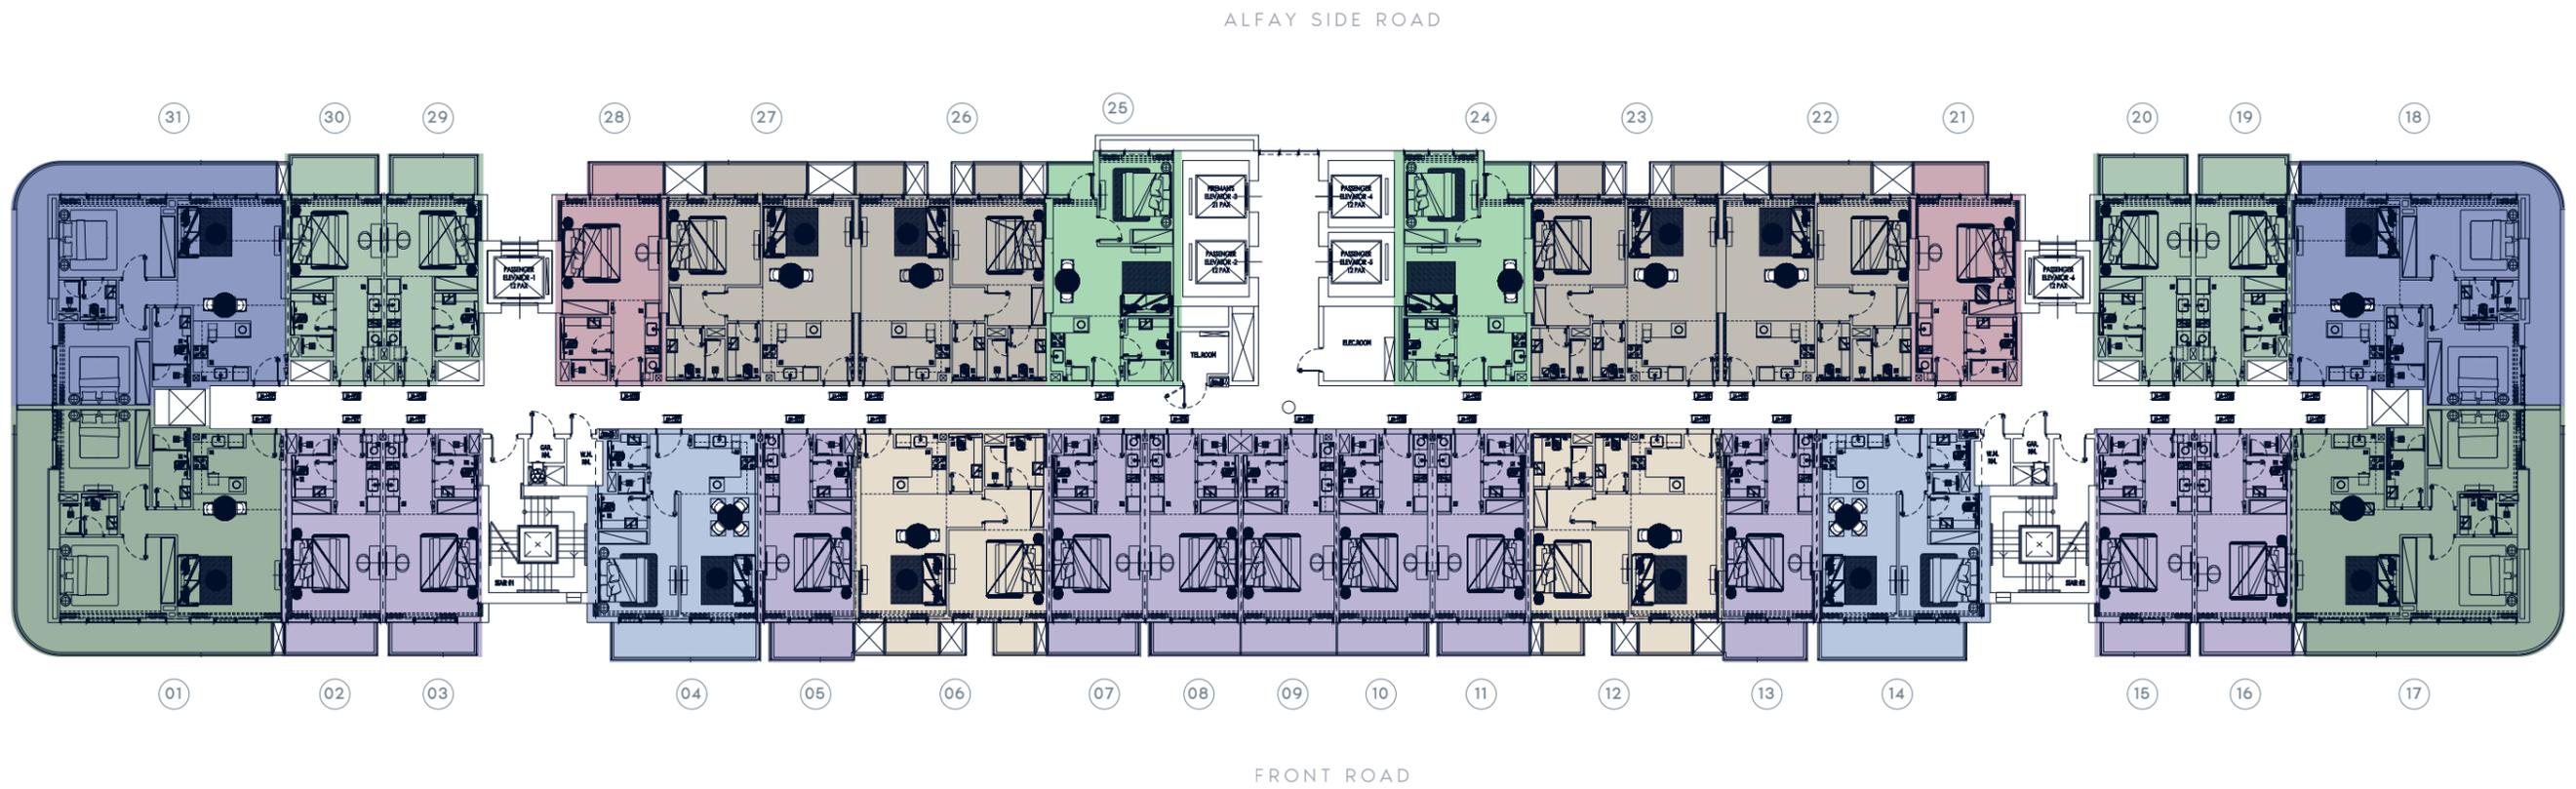


PROJECT NAME
AZIZI GRAND

TYPE
FLOOR PLAN

UNIT TYPE

FLOOR NO.
2ND FLOOR

- STUDIO TYPE 1
- STUDIO TYPE 2
- STUDIO TYPE 3
- 1 BEDROOM TYPE 1
- 1 BEDROOM TYPE 2
- 1 BEDROOM TYPE 3
- 1 BEDROOM TYPE 4
- 2 BEDROOM TYPE 1
- 2 BEDROOM TYPE 1A

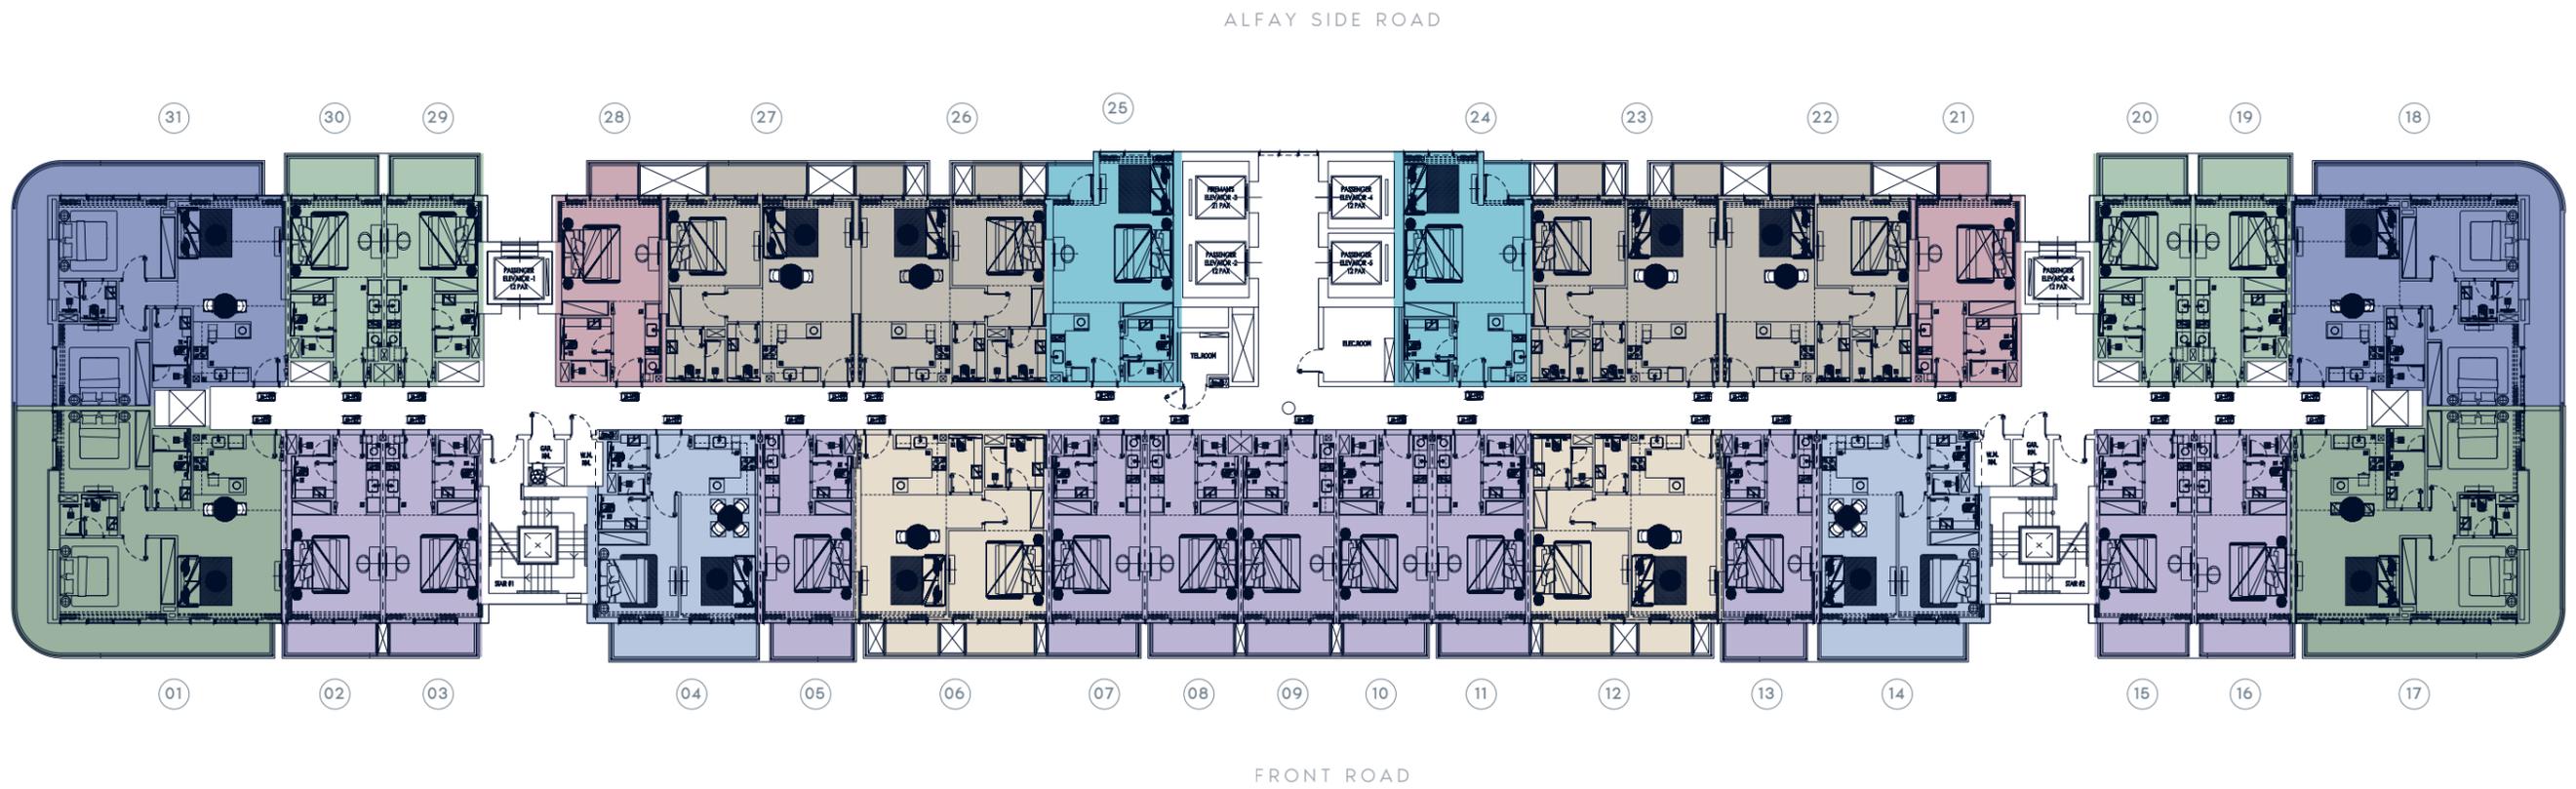


PROJECT NAME
AZIZI GRAND

TYPE
FLOOR PLAN

UNIT TYPE

FLOOR NO.
3RD FLOOR

- STUDIO TYPE 1
- STUDIO TYPE 2
- STUDIO TYPE 3
- STUDIO TYPE 4
- 1 BEDROOM TYPE 1
- 1 BEDROOM TYPE 2
- 1 BEDROOM TYPE 3
- 2 BEDROOM TYPE 1
- 2 BEDROOM TYPE 1A

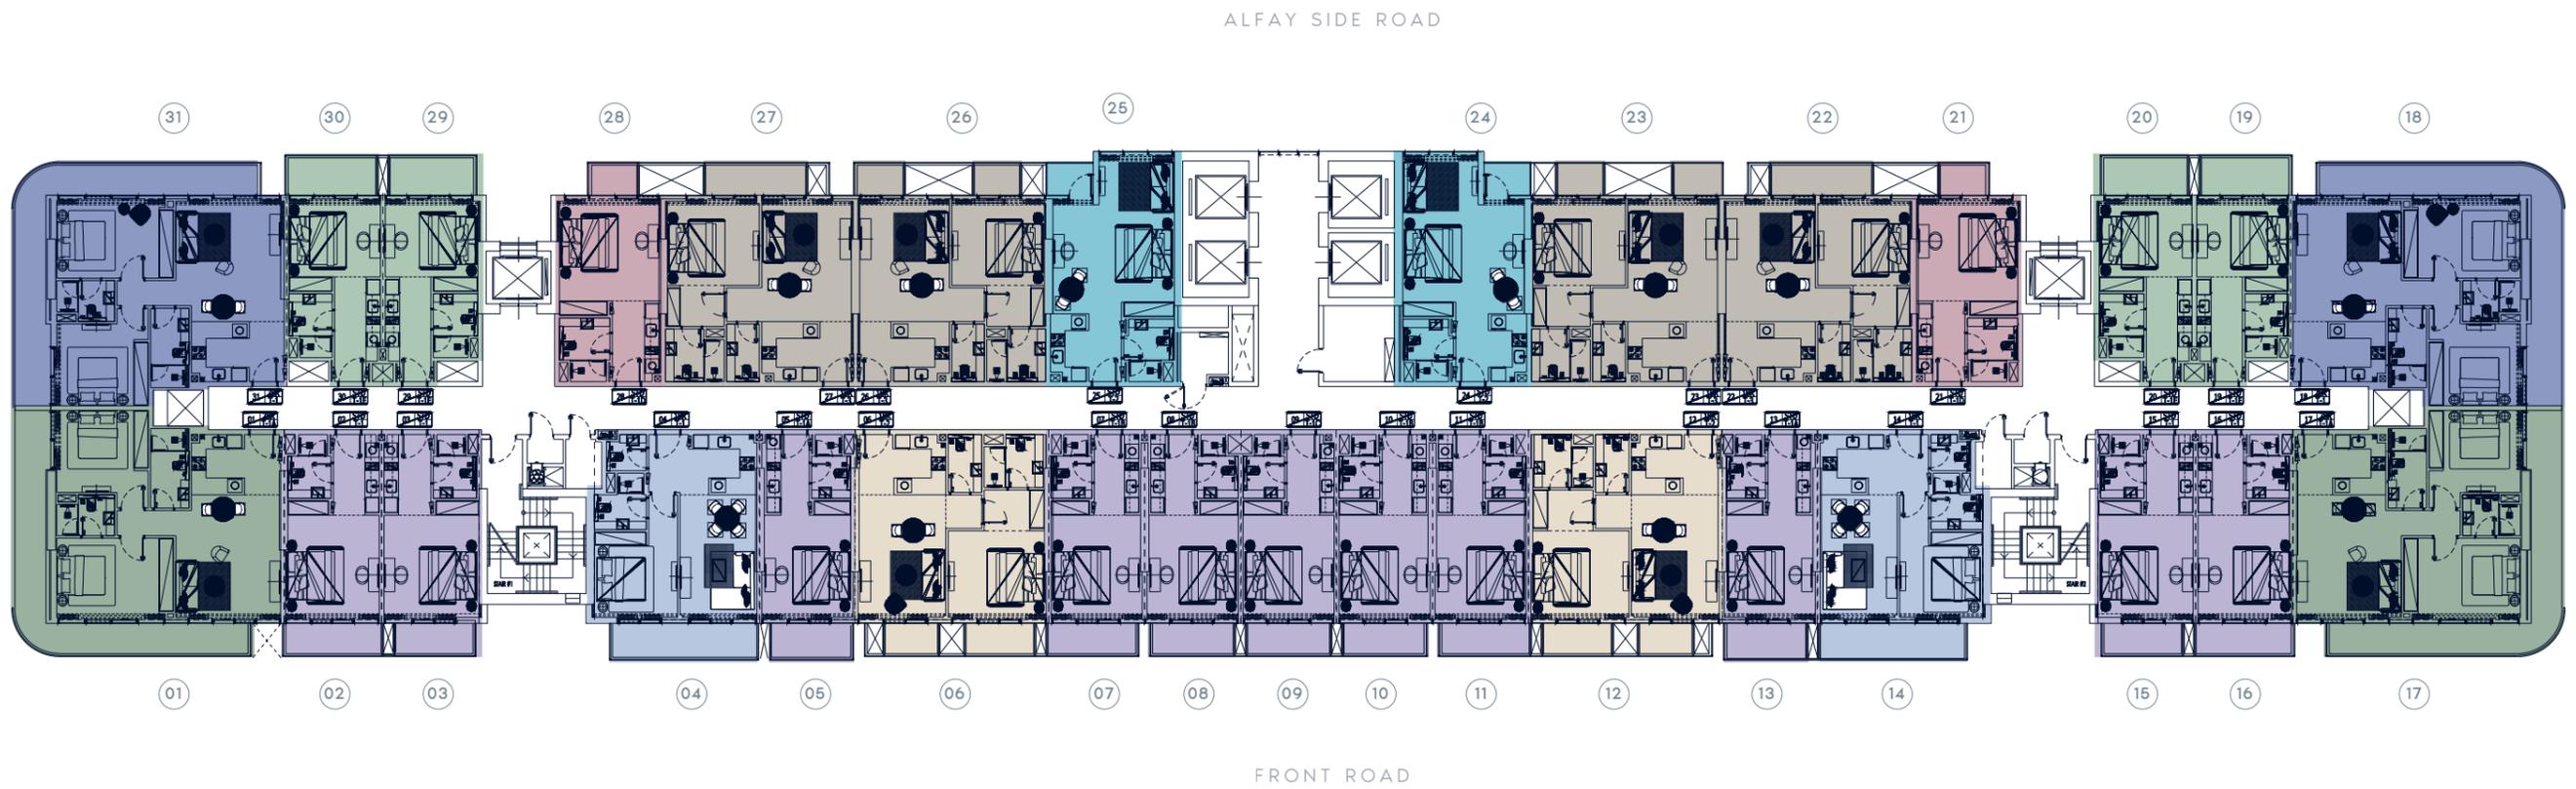

PROJECT NAME
AZIZI GRAND

TYPE
FLOOR PLAN

UNIT TYPE

FLOOR NO.
4TH FLOOR


- STUDIO TYPE 1
- STUDIO TYPE 2
- STUDIO TYPE 3
- STUDIO TYPE 4
- 1 BEDROOM TYPE 1
- 1 BEDROOM TYPE 2
- 2 BEDROOM TYPE 1
- 1 BEDROOM TYPE 3
- 2 BEDROOM TYPE 1A

BUILDING NAME
AZIZI GRAND

REMARKS

AZIZI GRAND

ALFAY SIDE ROAD

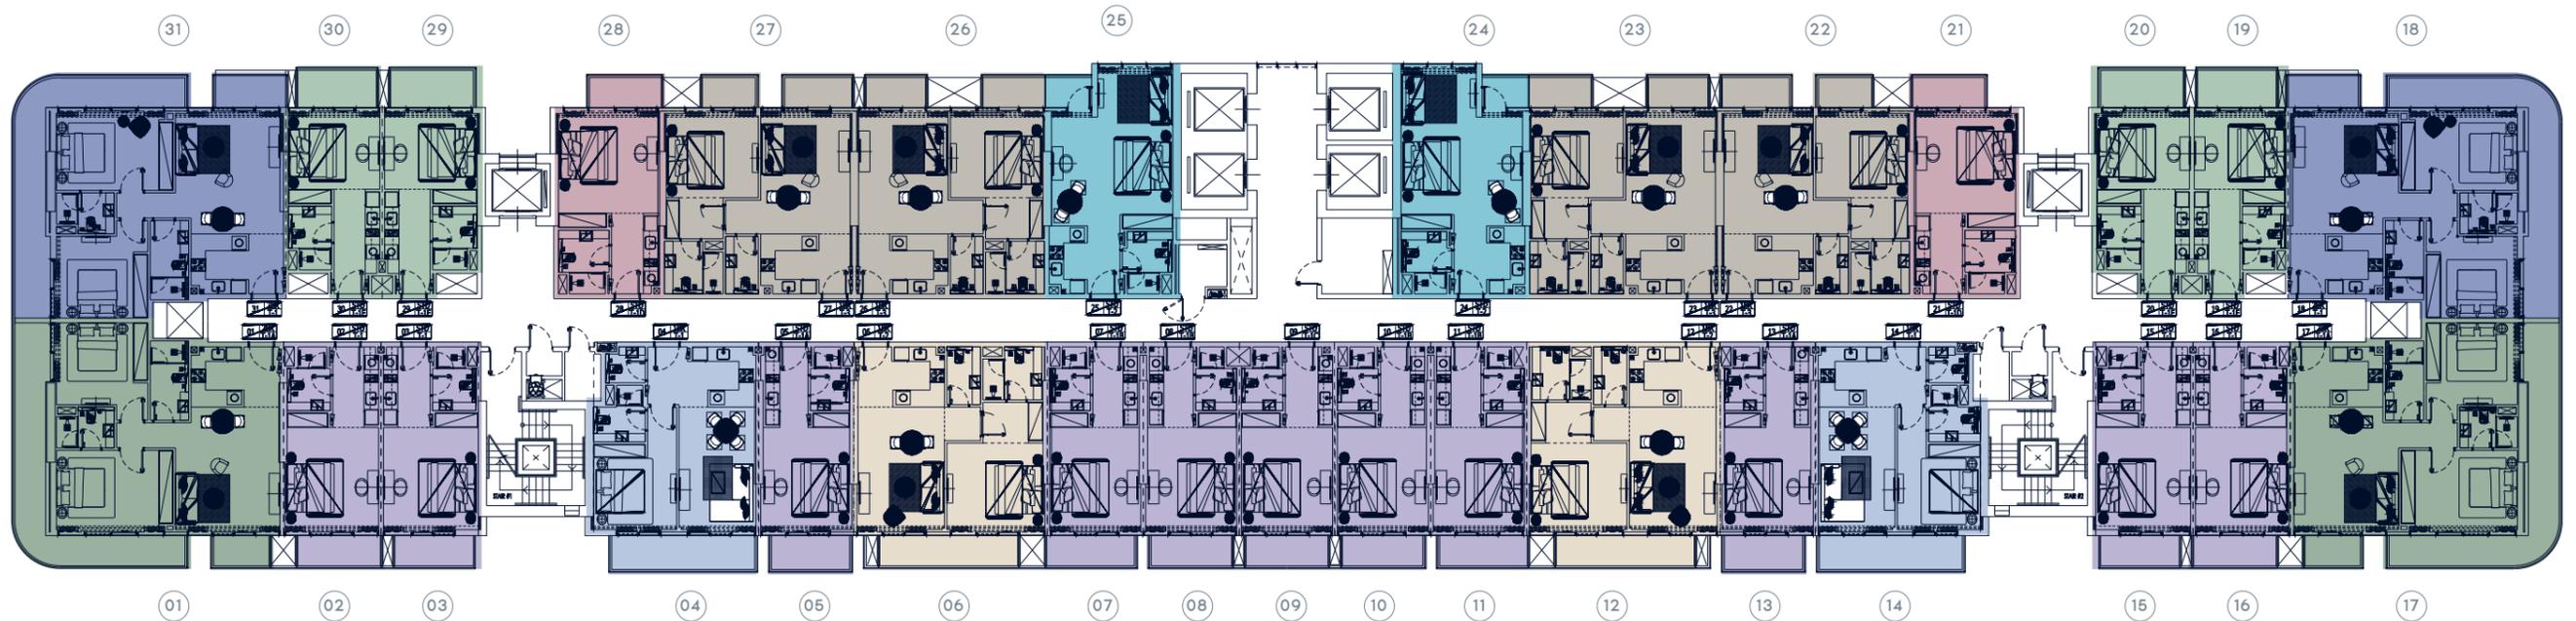

FRONT ROAD



PROJECT NAME
AZIZI GRAND

TYPE
FLOOR PLAN

UNIT TYPE

FLOOR NO.
5TH FLOOR

- STUDIO TYPE 1
- STUDIO TYPE 2
- STUDIO TYPE 3
- STUDIO TYPE 4
- 1 BEDROOM TYPE 1
- 1 BEDROOM TYPE 2
- 1 BEDROOM TYPE 3
- 2 BEDROOM TYPE 1
- 2 BEDROOM TYPE 1A

PAGE NO.


DATE

BUILDING NAME
AZIZI GRAND

REMARKS

AZIZI GRAND

ALFAY SIDE ROAD

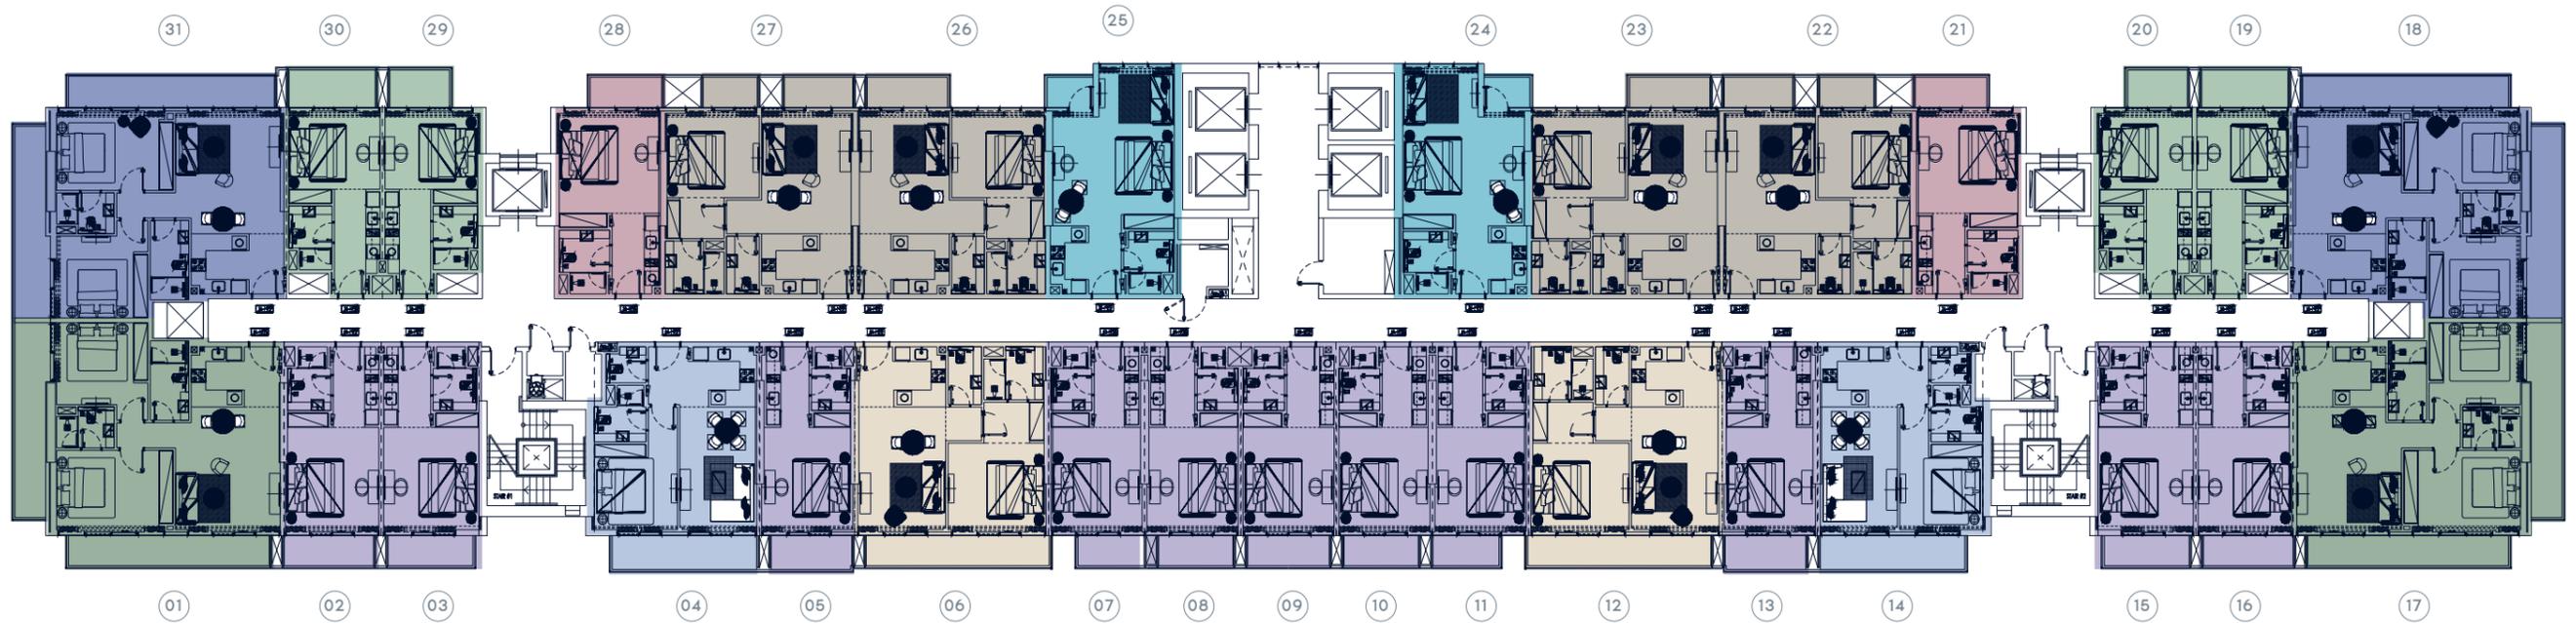

FRONT ROAD



PROJECT NAME
AZIZI GRAND

TYPE
FLOOR PLAN

UNIT TYPE

FLOOR NO.
6TH FLOOR

- STUDIO TYPE 1
- STUDIO TYPE 2
- STUDIO TYPE 3
- STUDIO TYPE 4
- 1 BEDROOM TYPE 1
- 1 BEDROOM TYPE 2
- 1 BEDROOM TYPE 3
- 2 BEDROOM TYPE 1
- 2 BEDROOM TYPE 1A

PAGE NO.


DATE

BUILDING NAME
AZIZI GRAND

REMARKS

AZIZI GRAND

ALFAY SIDE ROAD

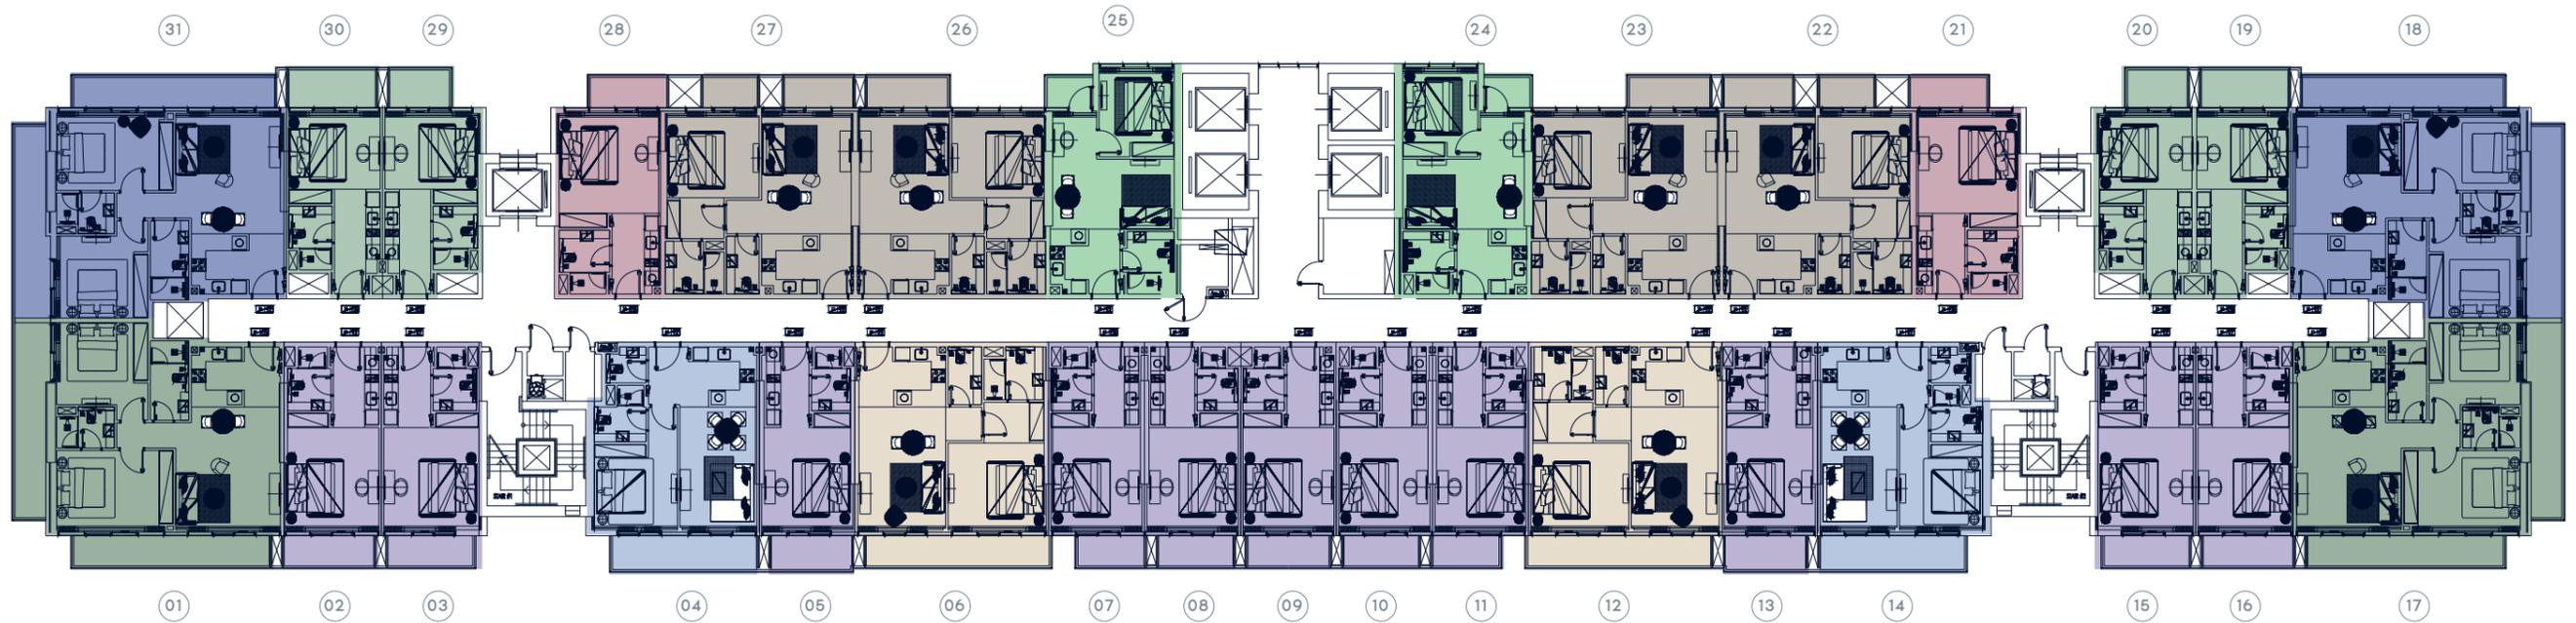

FRONT ROAD



PROJECT NAME
AZIZI GRAND

TYPE
FLOOR PLAN

UNIT TYPE

FLOOR NO.
7TH FLOOR

- STUDIO TYPE 1
- 1 BEDROOM TYPE 1
- 1 BEDROOM TYPE 4
- STUDIO TYPE 2
- 1 BEDROOM TYPE 2
- 2 BEDROOM TYPE 1
- STUDIO TYPE 3
- 1 BEDROOM TYPE 3
- 2 BEDROOM TYPE 1A

PAGE NO.


DATE

BUILDING NAME
AZIZI GRAND

REMARKS

AZIZI GRAND

ALFAY SIDE ROAD

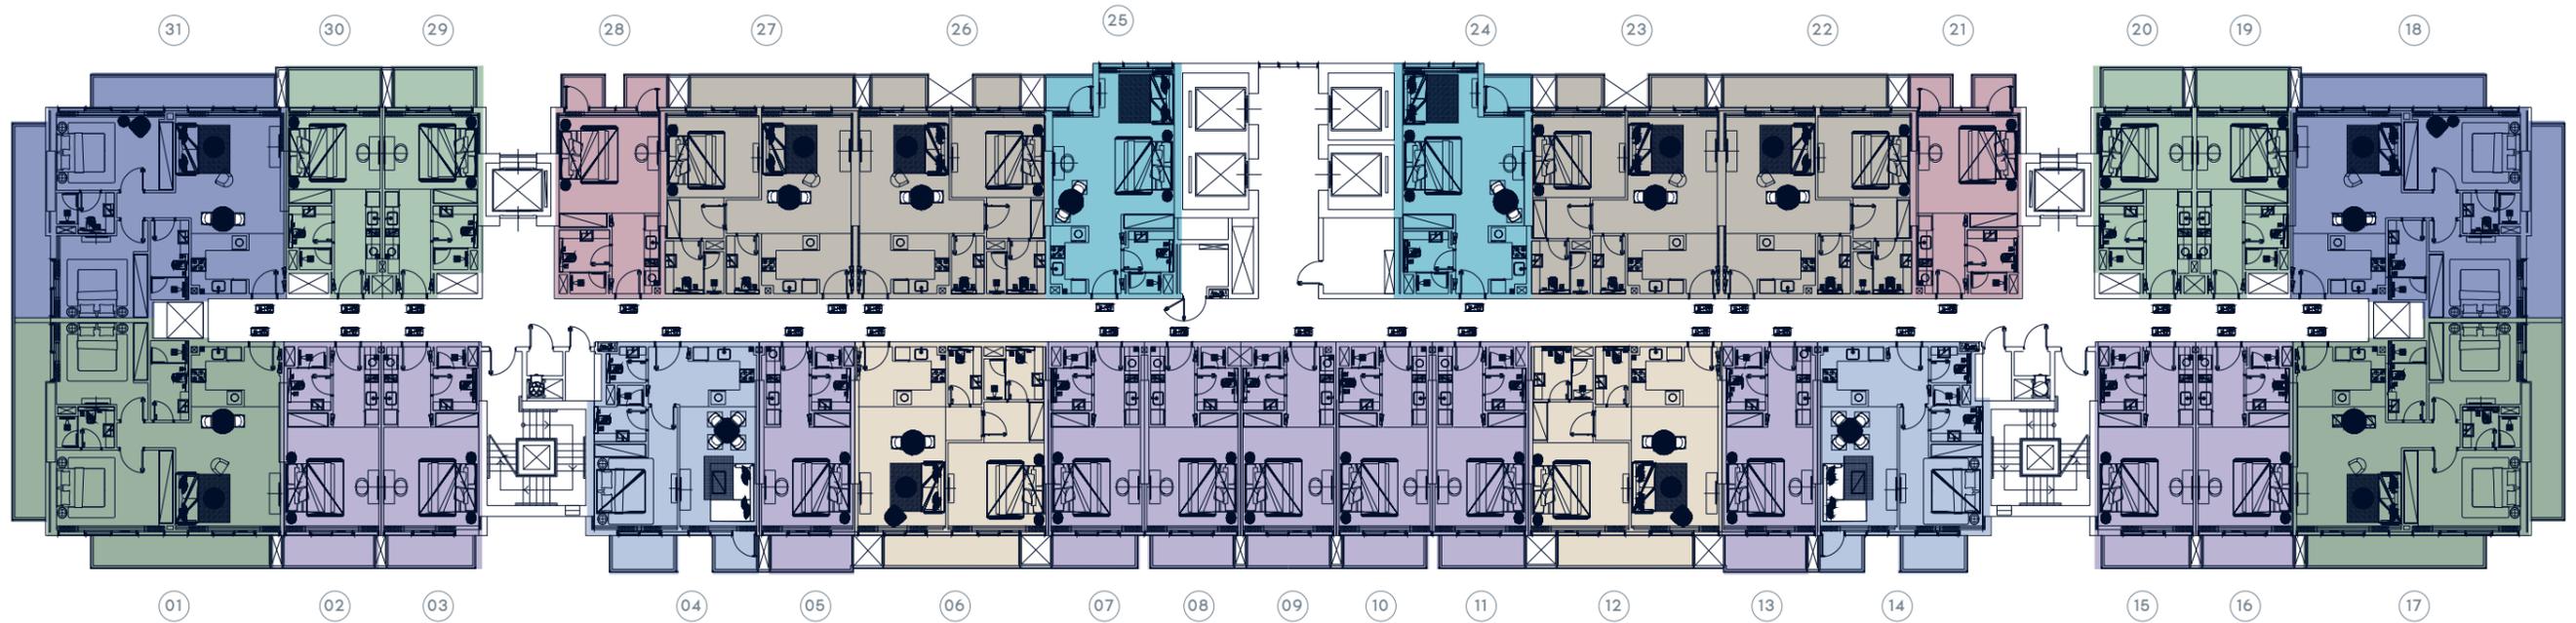

FRONT ROAD



PROJECT NAME
AZIZI GRAND

TYPE
FLOOR PLAN

UNIT TYPE

FLOOR NO.
8TH FLOOR

- STUDIO TYPE 1
- STUDIO TYPE 2
- STUDIO TYPE 3
- STUDIO TYPE 4
- 1 BEDROOM TYPE 1
- 1 BEDROOM TYPE 2
- 1 BEDROOM TYPE 3
- 2 BEDROOM TYPE 1
- 2 BEDROOM TYPE 1A

PAGE NO.


DATE

BUILDING NAME
AZIZI GRAND

REMARKS

AZIZI GRAND

ALFAY SIDE ROAD

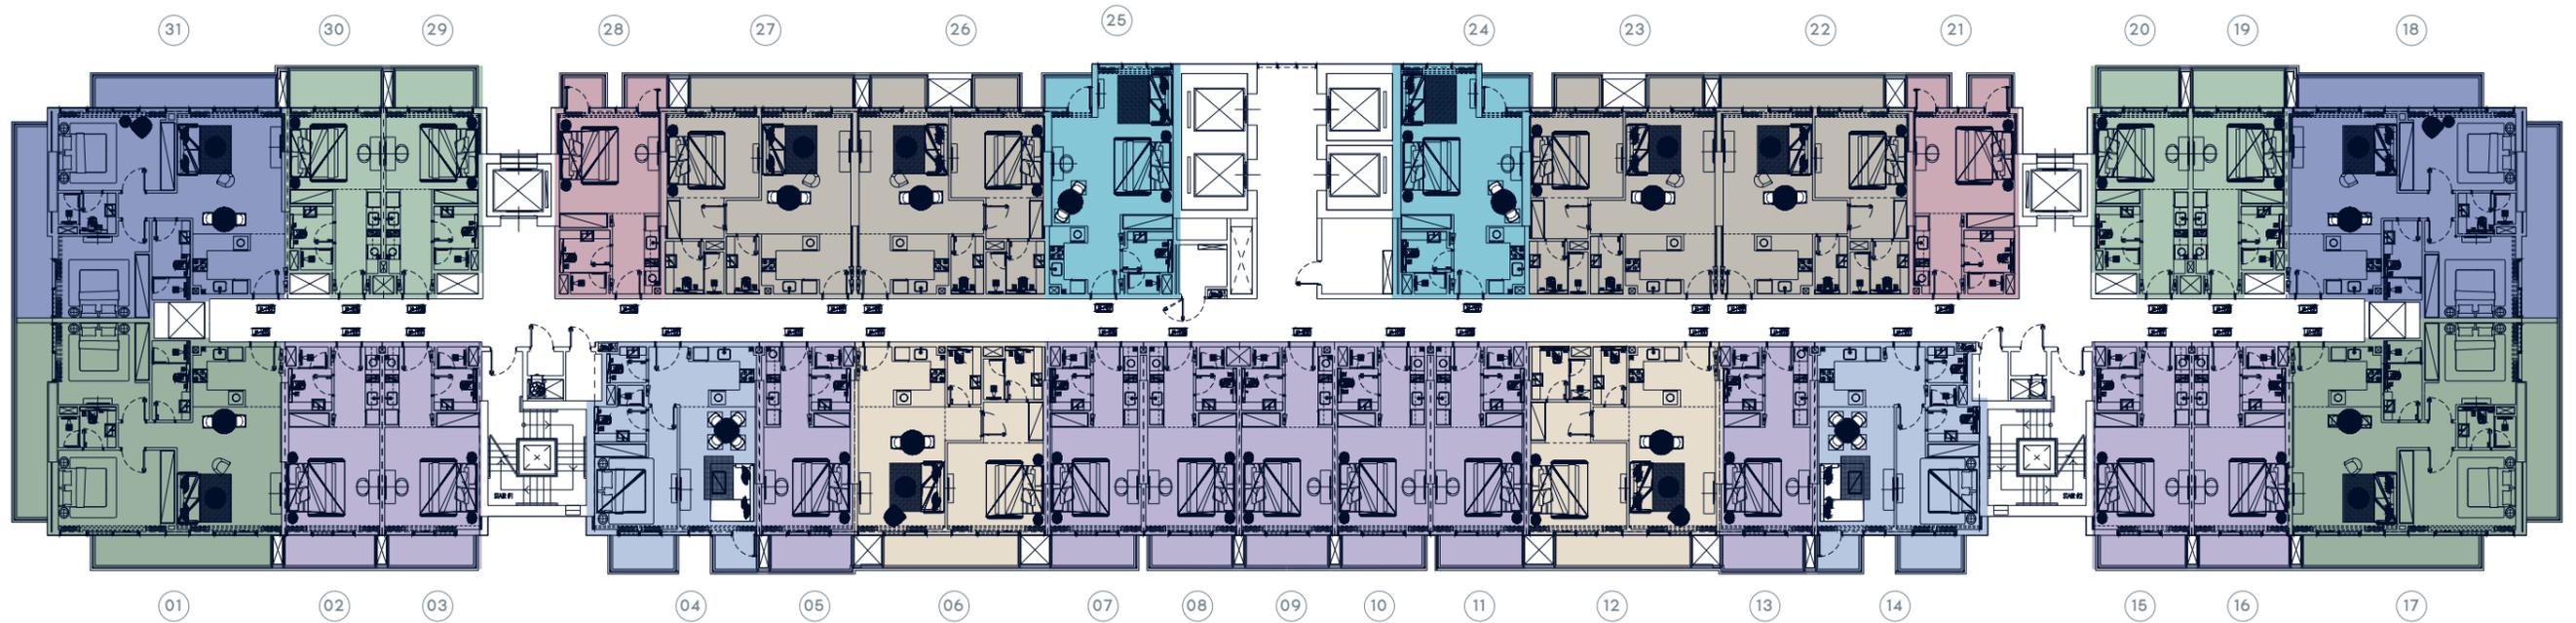

FRONT ROAD



PROJECT NAME
AZIZI GRAND

TYPE
FLOOR PLAN

UNIT TYPE

FLOOR NO.
9TH FLOOR

- STUDIO TYPE 1
- STUDIO TYPE 2
- STUDIO TYPE 3
- STUDIO TYPE 4
- 1 BEDROOM TYPE 1
- 1 BEDROOM TYPE 2
- 1 BEDROOM TYPE 3
- 2 BEDROOM TYPE 1
- 2 BEDROOM TYPE 1A


PAGE NO.

DATE

BUILDING NAME
AZIZI GRAND

REMARKS

AZIZI GRAND

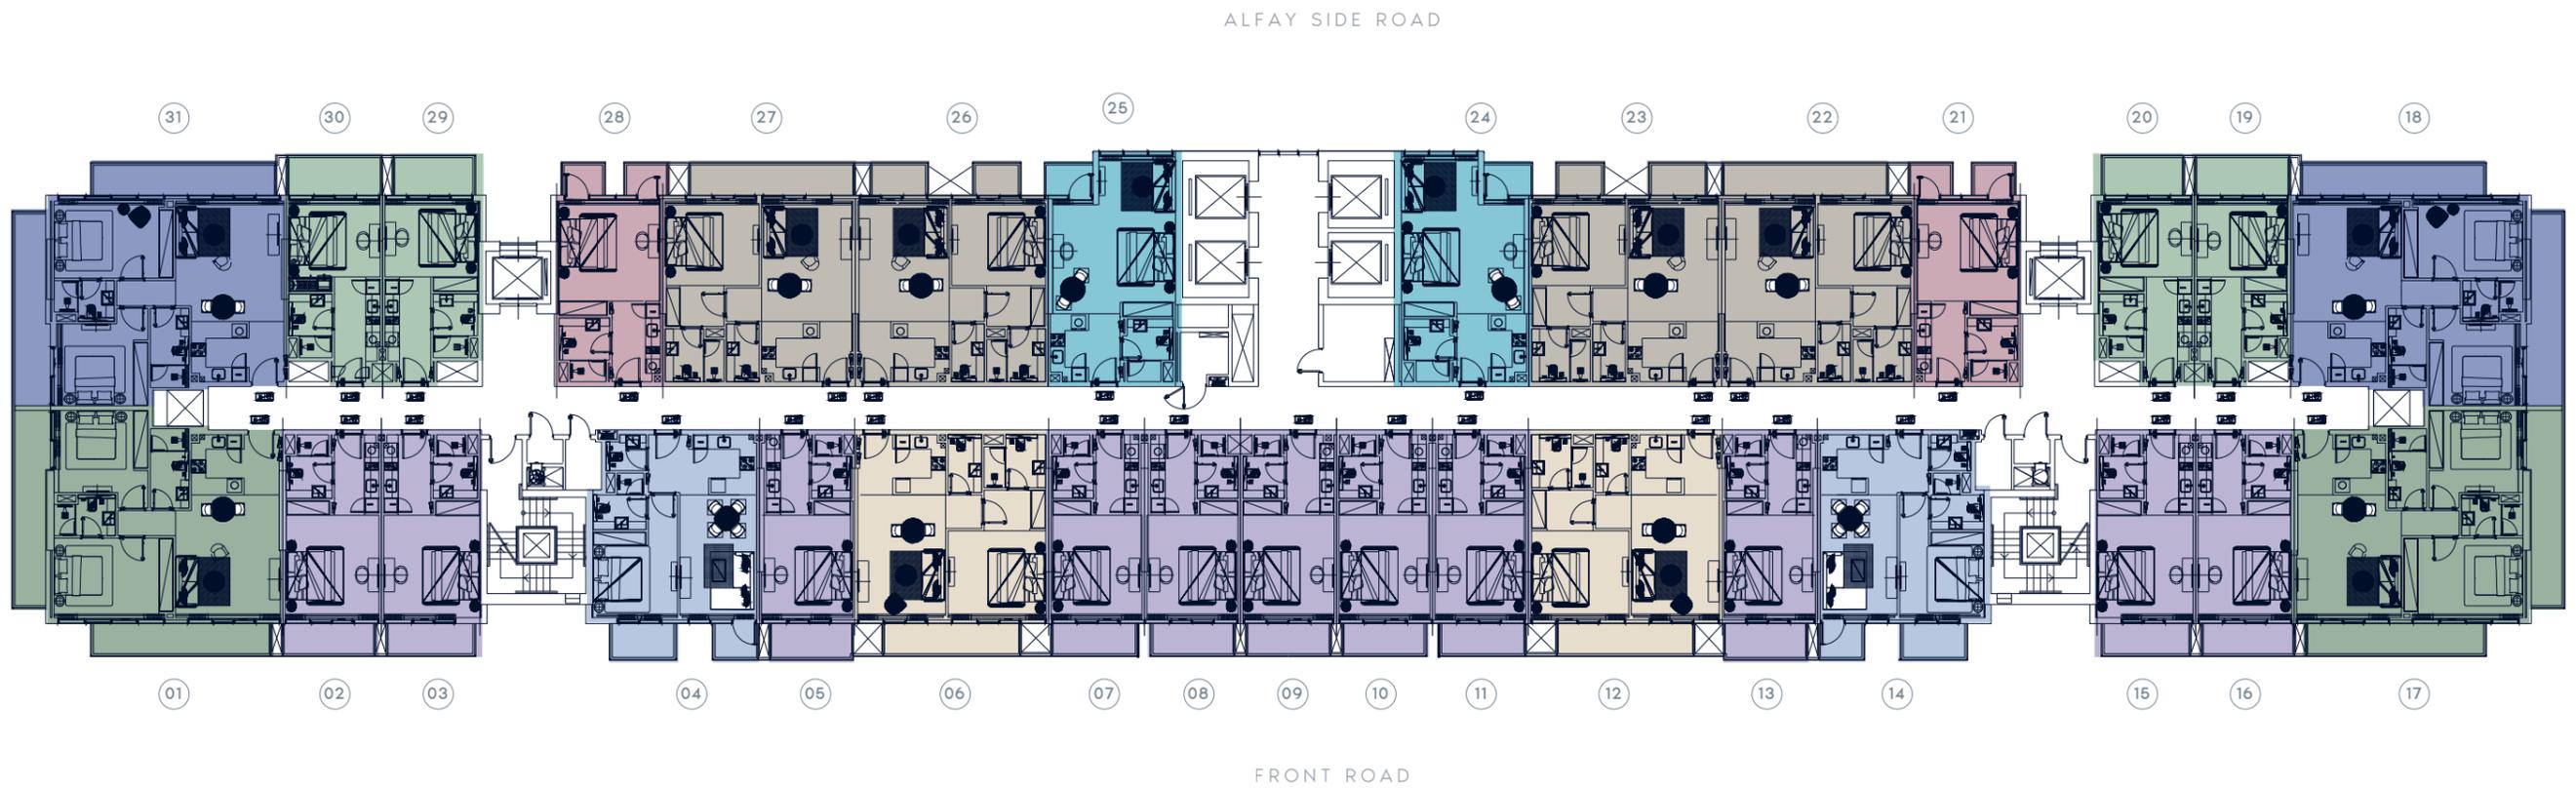

PROJECT NAME
AZIZI GRAND

TYPE
FLOOR PLAN

UNIT TYPE

FLOOR NO.
10TH FLOOR

- STUDIO TYPE 1
- STUDIO TYPE 2
- STUDIO TYPE 3
- STUDIO TYPE 4
- 1 BEDROOM TYPE 1
- 1 BEDROOM TYPE 2
- 1 BEDROOM TYPE 3
- 2 BEDROOM TYPE 1
- 2 BEDROOM TYPE 1A

PAGE NO.


DATE

BUILDING NAME
AZIZI GRAND

REMARKS

AZIZI GRAND

ALFAY SIDE ROAD

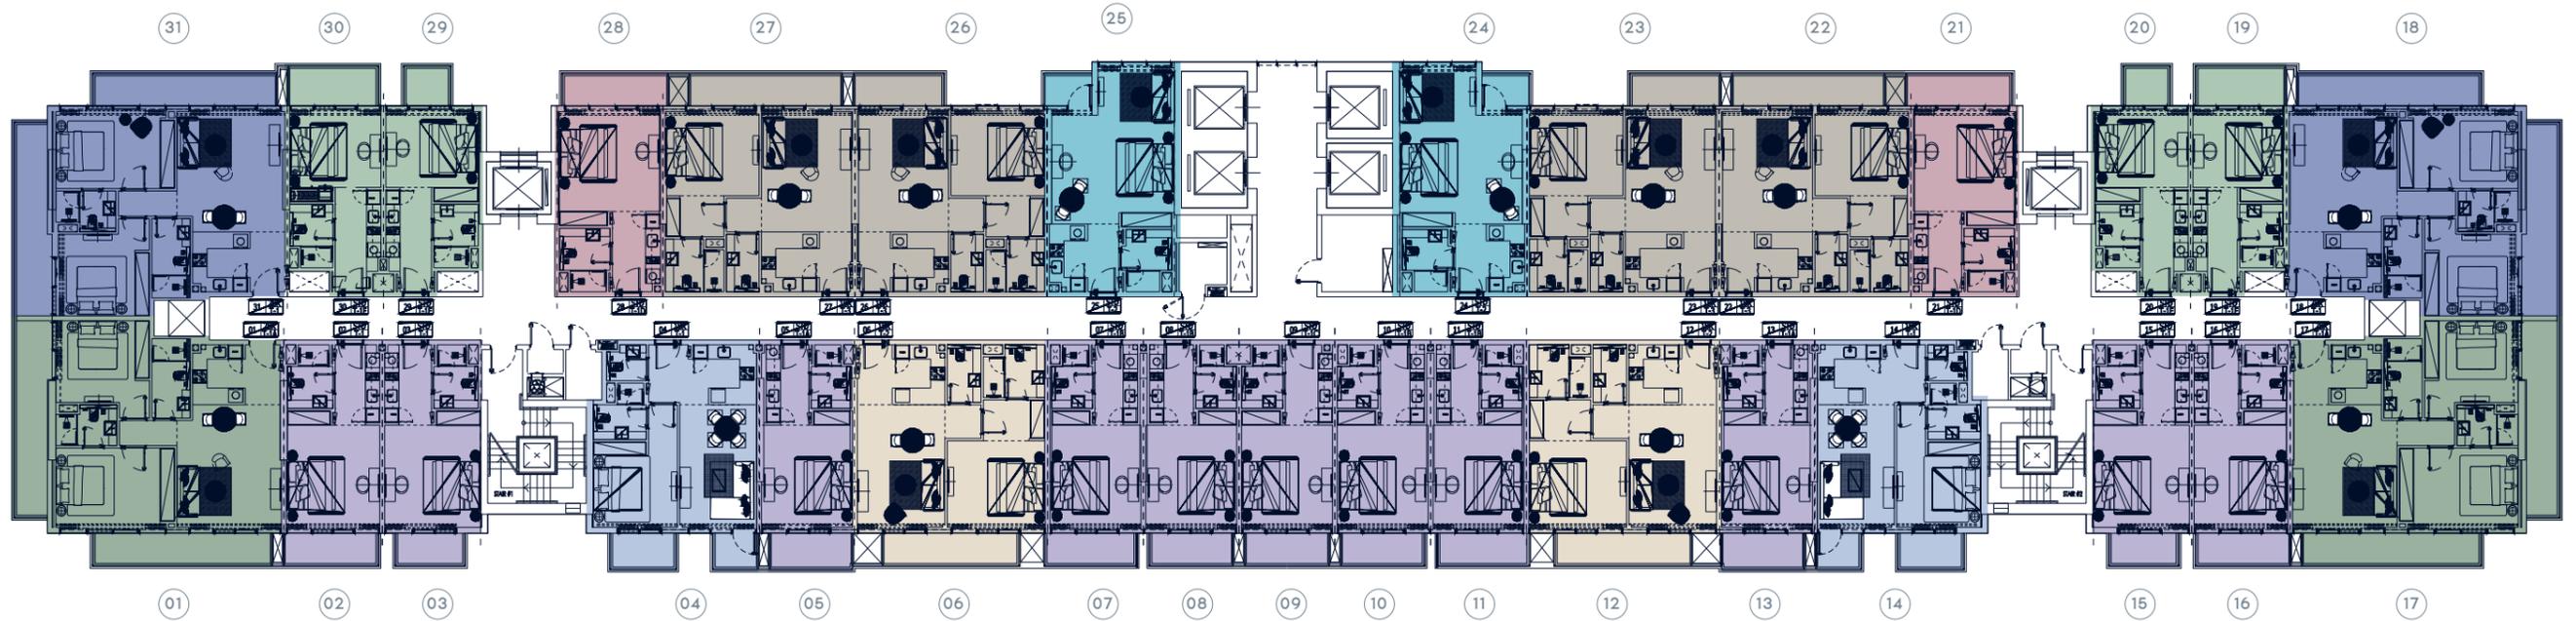

FRONT ROAD



PROJECT NAME
AZIZI GRAND

TYPE
FLOOR PLAN

UNIT TYPE

FLOOR NO.
11TH FLOOR

- STUDIO TYPE 1
- STUDIO TYPE 2
- STUDIO TYPE 3
- STUDIO TYPE 4
- 1 BEDROOM TYPE 1
- 1 BEDROOM TYPE 2
- 1 BEDROOM TYPE 3
- 2 BEDROOM TYPE 1
- 2 BEDROOM TYPE 1A

PAGE NO.


DATE

BUILDING NAME
AZIZI GRAND

REMARKS

AZIZI GRAND

ALFAY SIDE ROAD

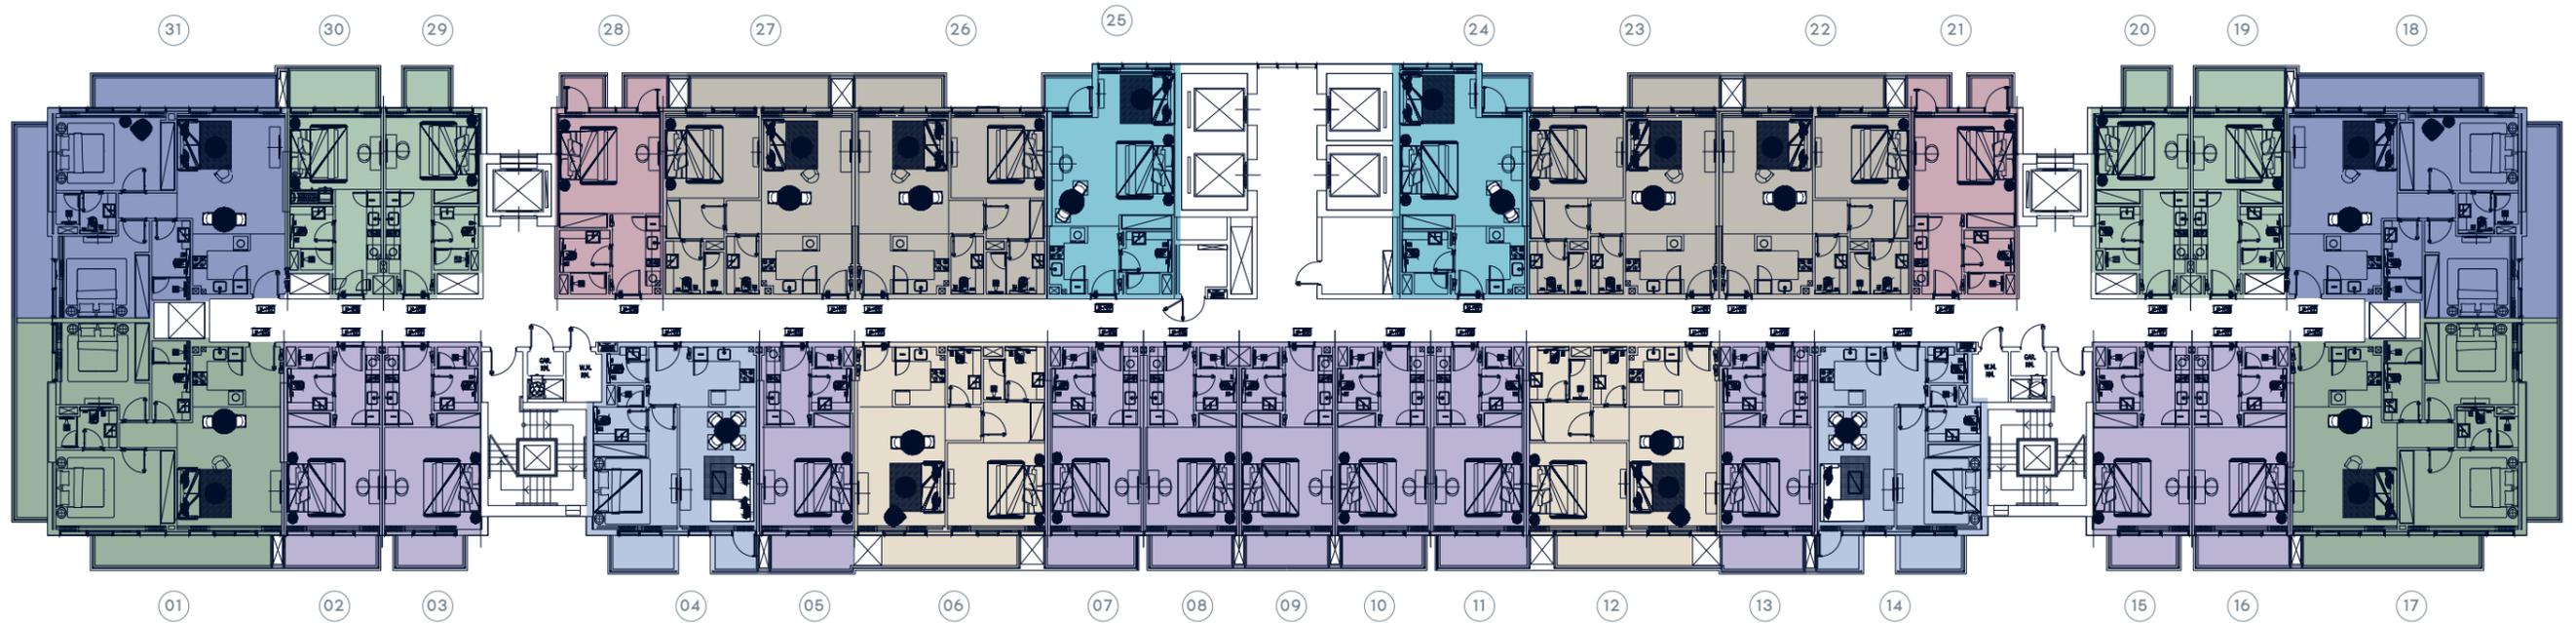

FRONT ROAD



PROJECT NAME
AZIZI GRAND

TYPE
FLOOR PLAN


UNIT TYPE

FLOOR NO.
12TH FLOOR

- STUDIO TYPE 1
- STUDIO TYPE 2
- STUDIO TYPE 3
- STUDIO TYPE 4
- 1 BEDROOM TYPE 1
- 1 BEDROOM TYPE 2
- 1 BEDROOM TYPE 3
- 2 BEDROOM TYPE 1
- 2 BEDROOM TYPE 1A

PAGE NO.

DATE

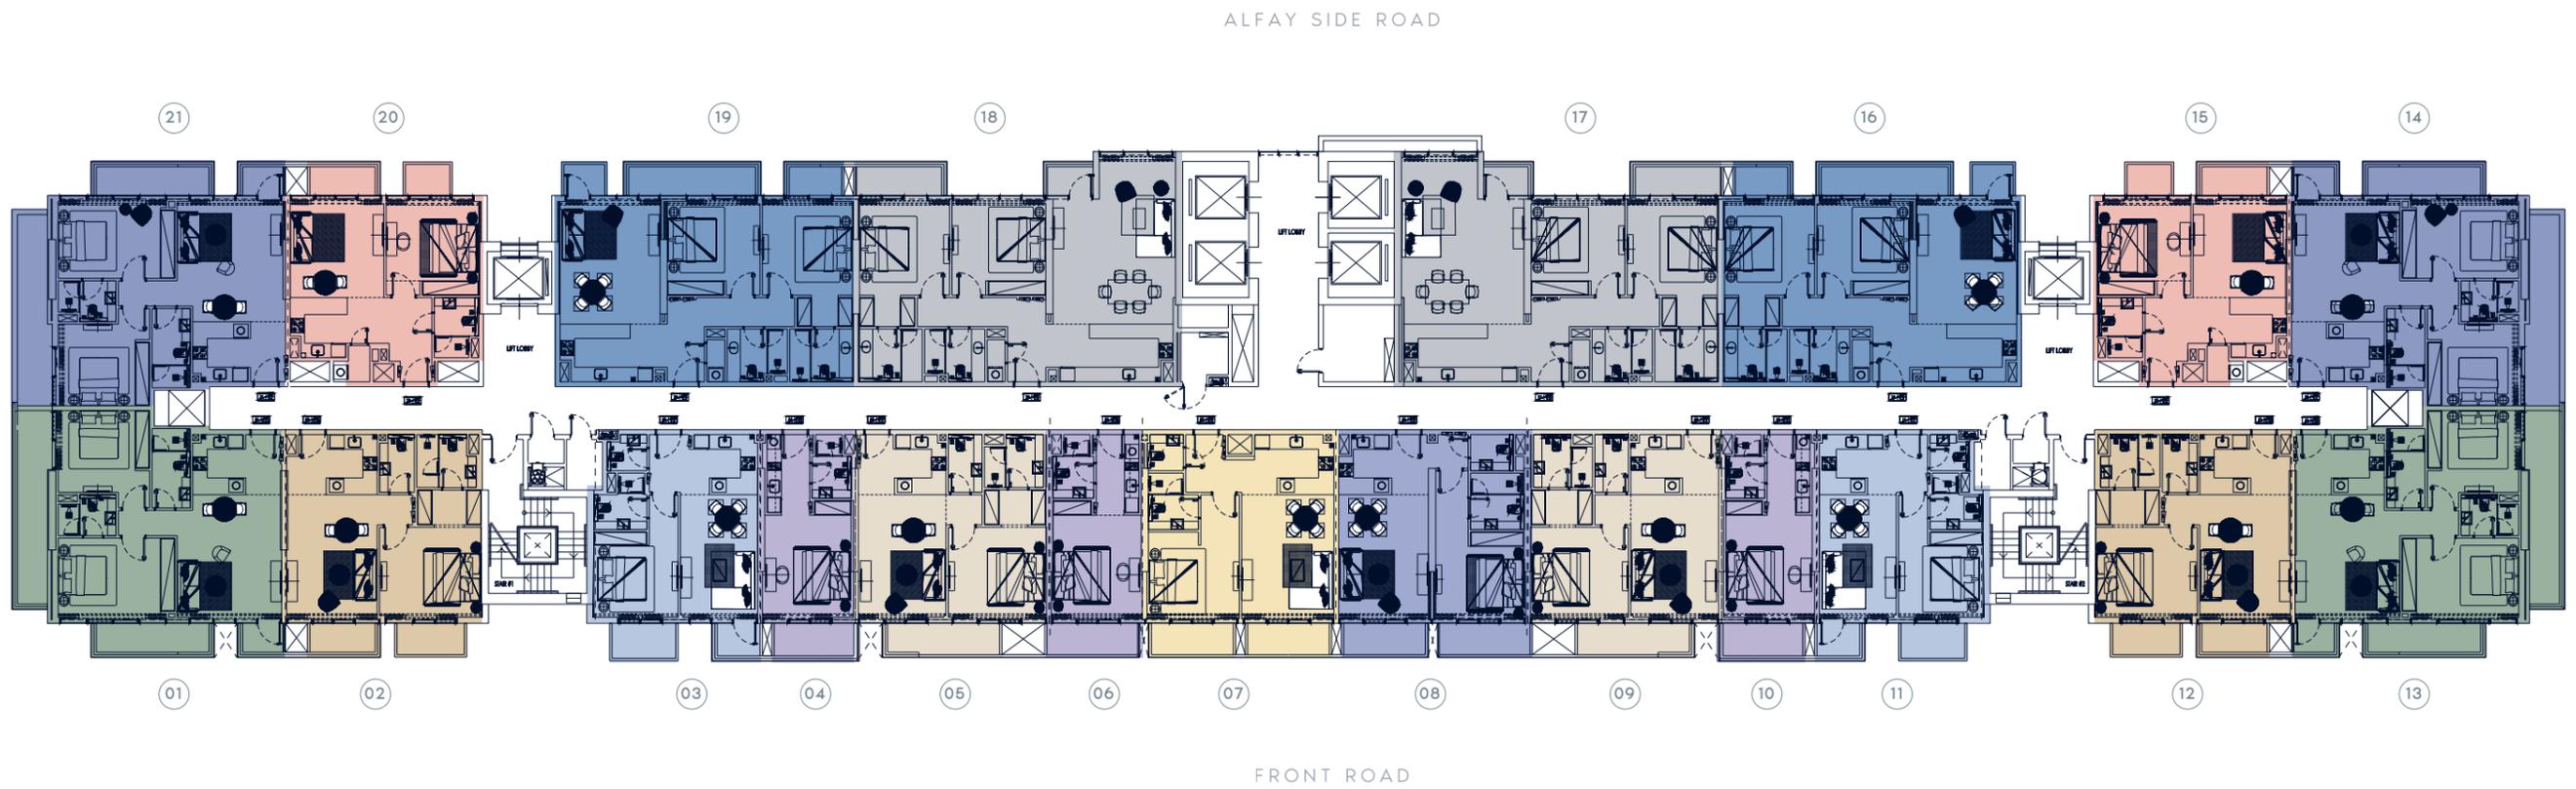


PROJECT NAME
AZIZI GRAND

TYPE
FLOOR PLAN

UNIT TYPE

FLOOR NO.
13TH FLOOR

- STUDIO TYPE 1
- 1 BEDROOM TYPE 1
- 1 BEDROOM TYPE 2
- 1 BEDROOM TYPE 2A
- 1 BEDROOM TYPE 5
- 1 BEDROOM TYPE 6
- 1 BEDROOM TYPE 7
- 2 BEDROOM TYPE 1
- 2 BEDROOM TYPE 1A
- 2 BEDROOM TYPE 2
- 2 BEDROOM TYPE 3

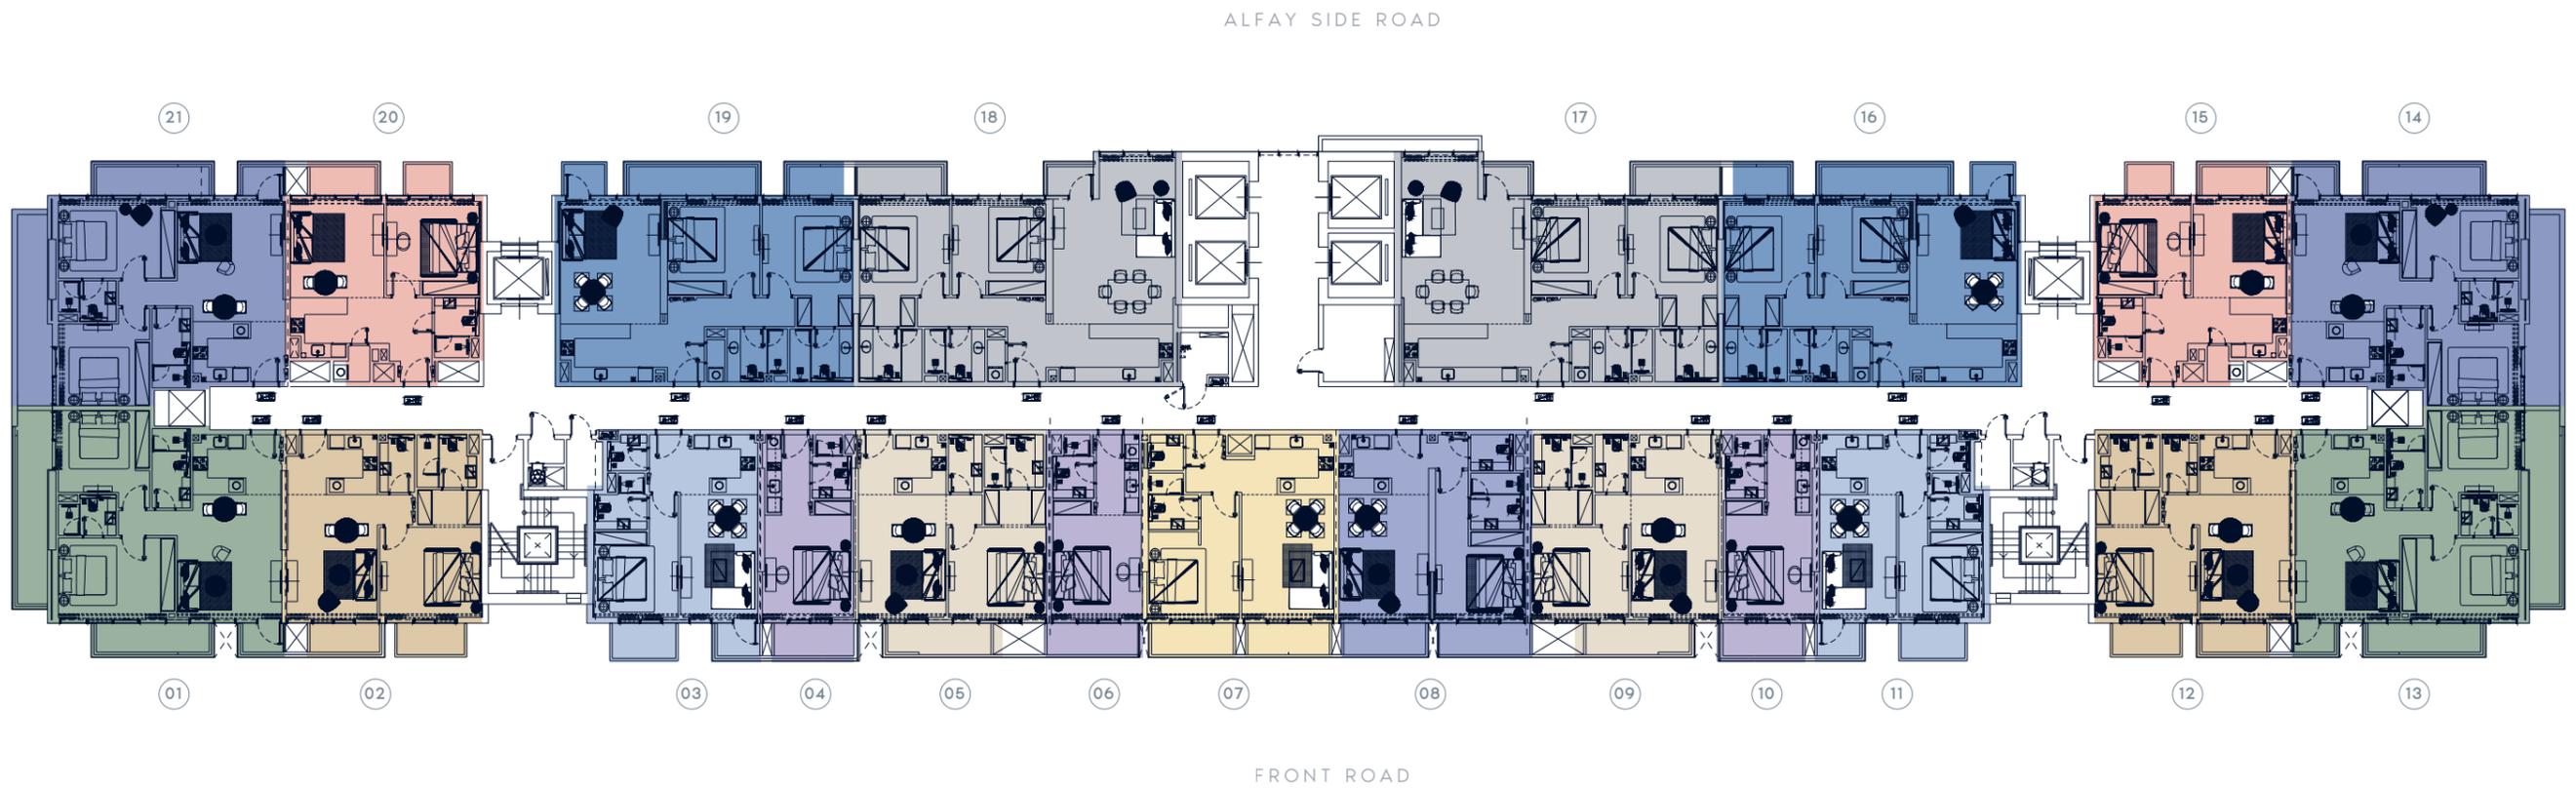

PROJECT NAME
AZIZI GRAND

TYPE
FLOOR PLAN

UNIT TYPE

FLOOR NO.
14TH FLOOR

- | | | |
|-------------------|------------------|-------------------|
| STUDIO TYPE 1 | 1 BEDROOM TYPE 1 | 1 BEDROOM TYPE 2 |
| 1 BEDROOM TYPE 2A | 1 BEDROOM TYPE 5 | 1 BEDROOM TYPE 6 |
| 1 BEDROOM TYPE 7 | 2 BEDROOM TYPE 1 | 2 BEDROOM TYPE 1A |
| 2 BEDROOM TYPE 2 | 2 BEDROOM TYPE 3 | |