

PROJECT MAYBACH

B+G+MEZZ.+5 PODIUM+24 RESIDENTIAL FLOOR+MECH.+ ROOF

NADD AL SHIBA FIRST



**SUMMARY OF FLAT NUMBERS
(2ND TO 12TH FLOOR)**

LEVELS AND FLOOR TYPE	Studio	1-Bed	2-Bed	3-Bed	TOTAL
LEVEL-2 (Residential Floor-2)	32	4	4	0	40
LEVEL-3 (Residential Floor-3)	32	4	4	0	40
LEVEL-4 (Residential Floor-4)	32	4	4	0	40
LEVEL-5 (Residential Floor-5)	32	4	4	0	40
LEVEL-6 (Residential Floor-6)	32	4	4	0	40
LEVEL-7 (Residential Floor-7)	32	4	4	0	40
LEVEL-8 (Residential Floor-8)	32	4	4	0	40
LEVEL-9 (Residential Floor-9)	32	4	4	0	40
LEVEL-10 (Residential Floor-10)	32	4	4	0	40
LEVEL-11 (Residential Floor-11)	32	4	4	0	40
LEVEL-12 (Residential Floor-12)	32	4	4	0	40
	352	44	44	0	440

**SUMMARY OF FLAT NUMBERS
(14TH TO 21ST FLOOR)**

LEVELS AND FLOOR TYPE	Studio	1-Bed	2-Bed	3-Bed	TOTAL
LEVEL-14 (Residential Floor-14)	32	4	4	0	40
LEVEL-15 (Residential Floor-15)	32	4	4	0	40
LEVEL-16 (Residential Floor-16)	32	4	4	0	40
LEVEL-17 (Residential Floor-17)	32	4	4	0	40
LEVEL-18 (Residential Floor-18)	32	4	4	0	40
LEVEL-19 (Residential Floor-19)	32	4	4	0	40
LEVEL-20 (Residential Floor-20)	32	4	4	0	40
LEVEL-21 (Residential Floor-21)	32	4	4	0	40
	256	32	32	0	320

**SUMMARY OF FLAT NUMBERS
22ND TO 25TH (4 FLOORS)**

LEVELS AND FLOOR TYPE	Studio	1-Bed	2-Bed	3-Bed	TOTAL
LEVEL-22 (Residential Floor-22)	0	0	4	10	14
LEVEL-23 (Residential Floor-23)	0	0	4	10	14
LEVEL-24 (Residential Floor-24)	0	0	4	10	14
LEVEL-25 (Residential Floor-25)	0	0	4	10	14
	0	0	16	40	56






PROJECT MAYBACH


PERSPECTIVE


سلفرستون
للمستشارات الهندسية





SILVER STONE
ENGINEERING CONSULTANTS

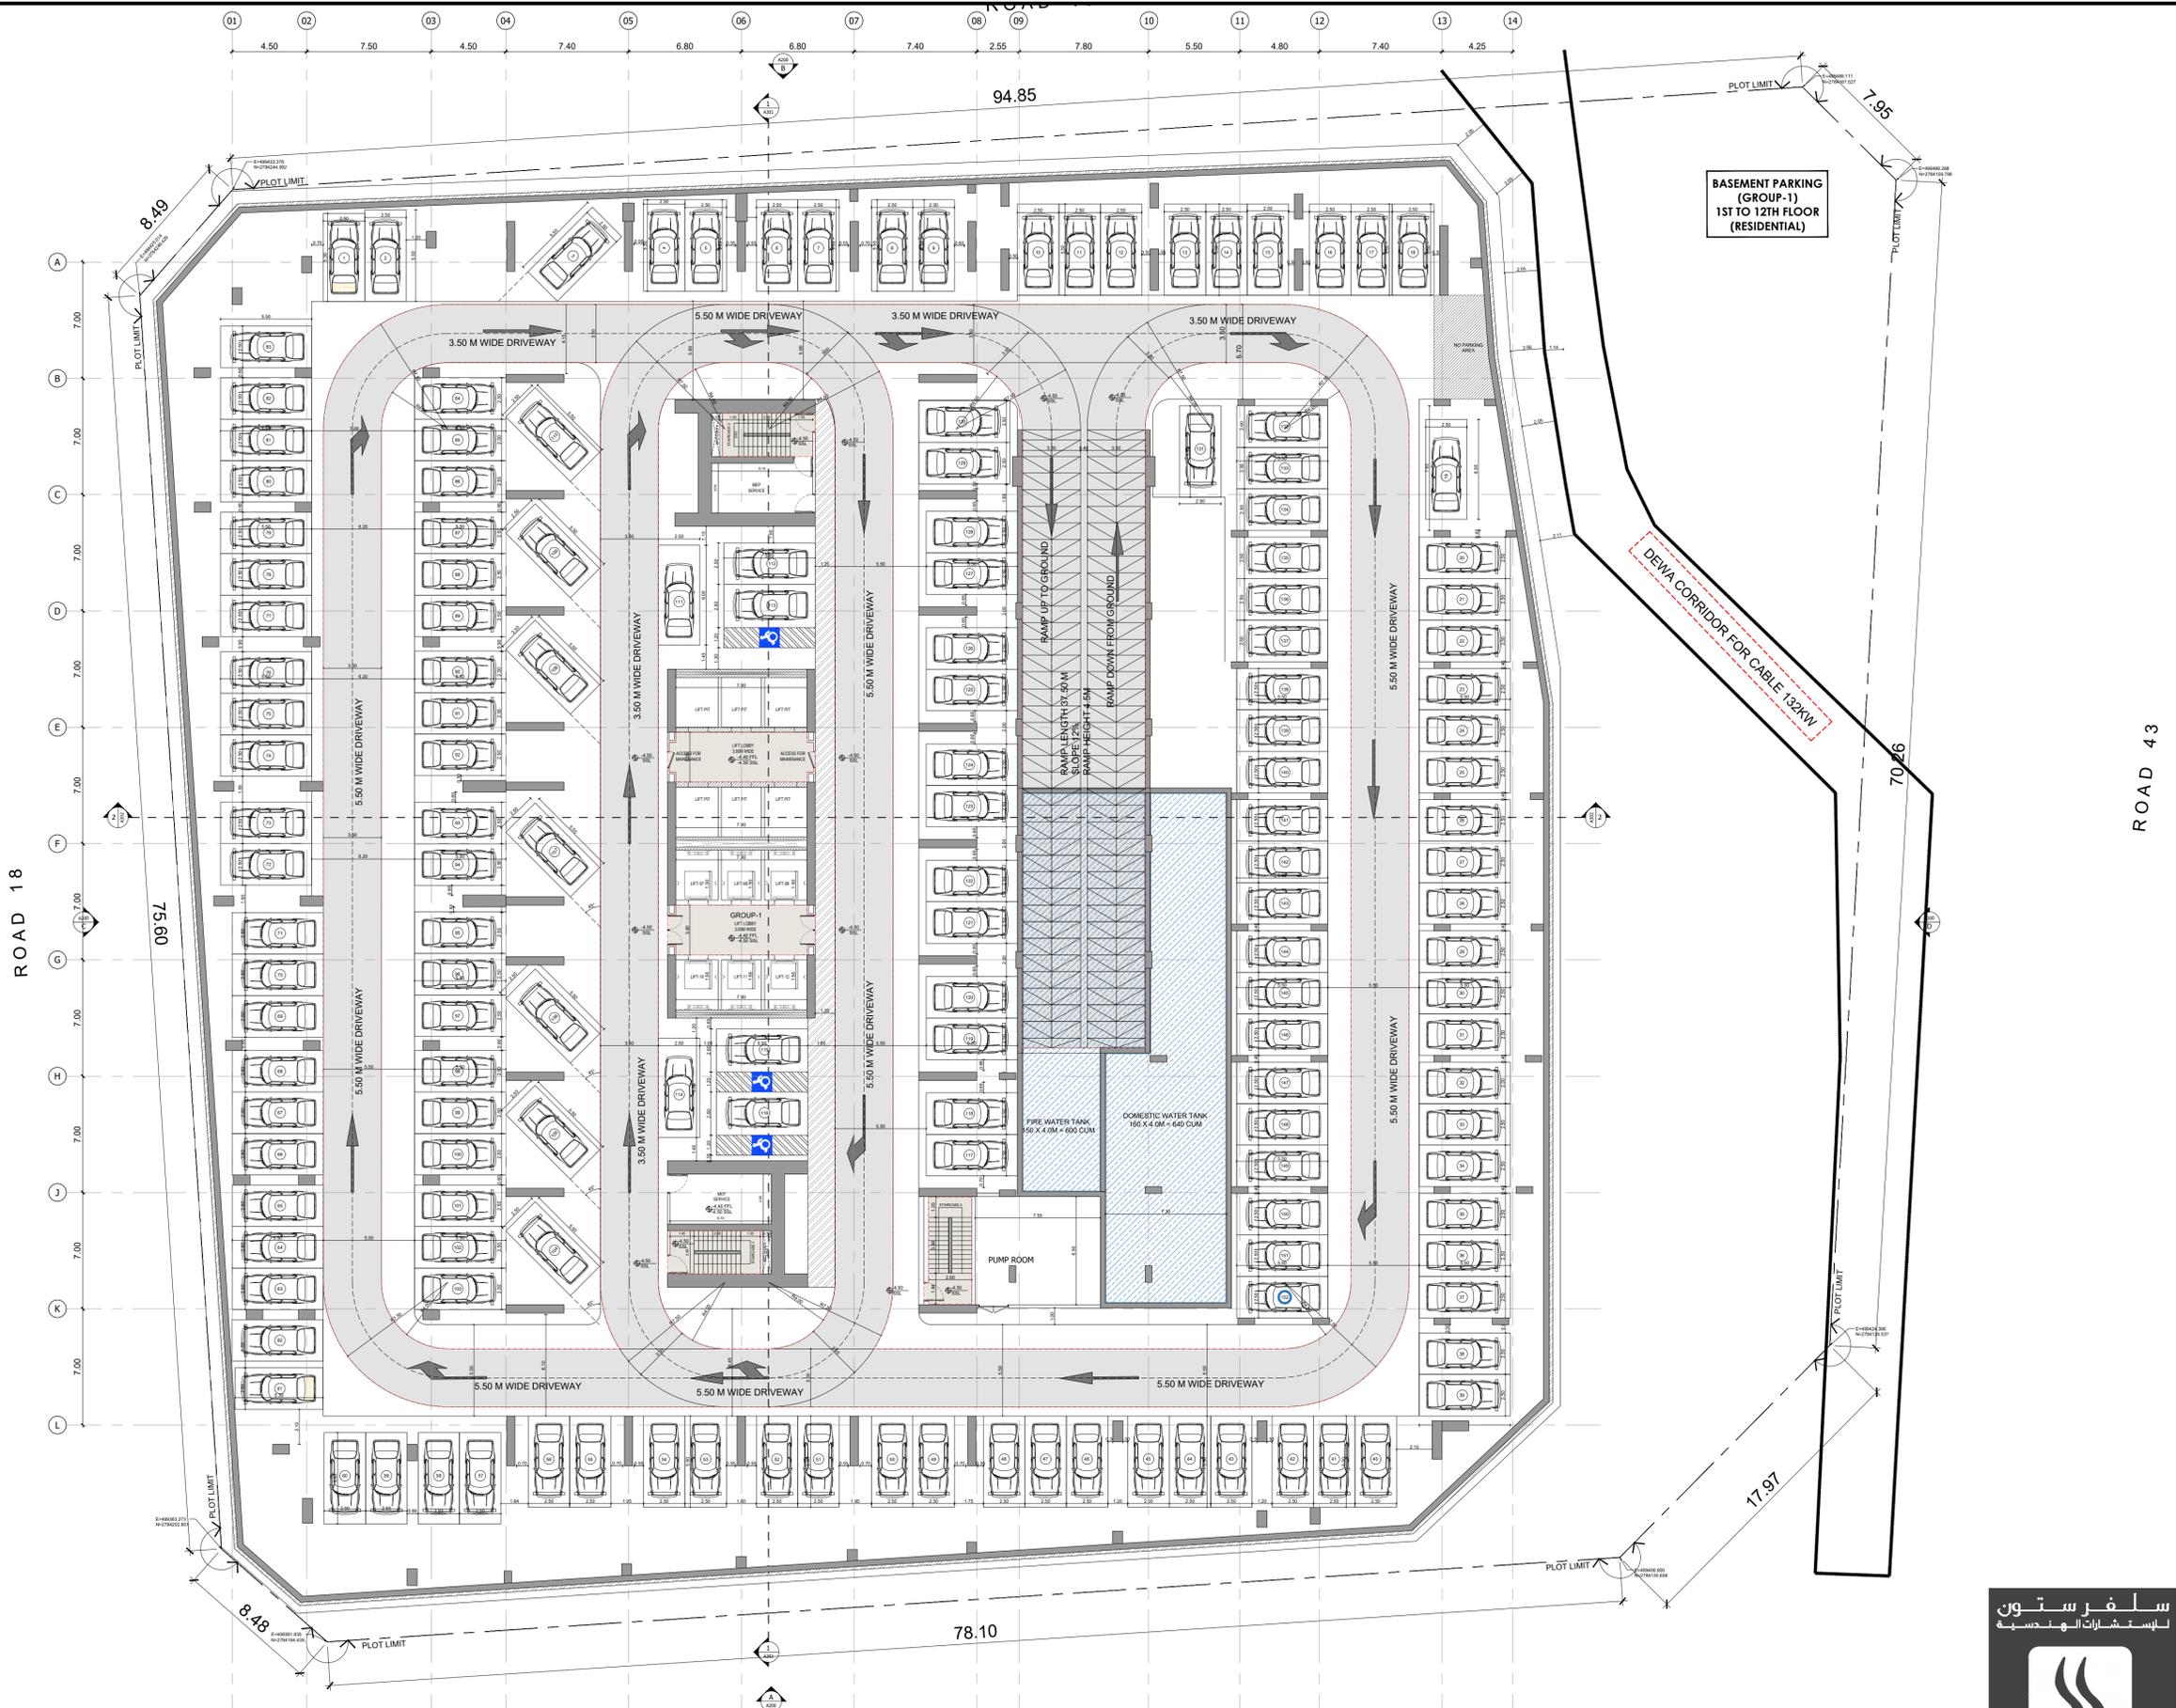

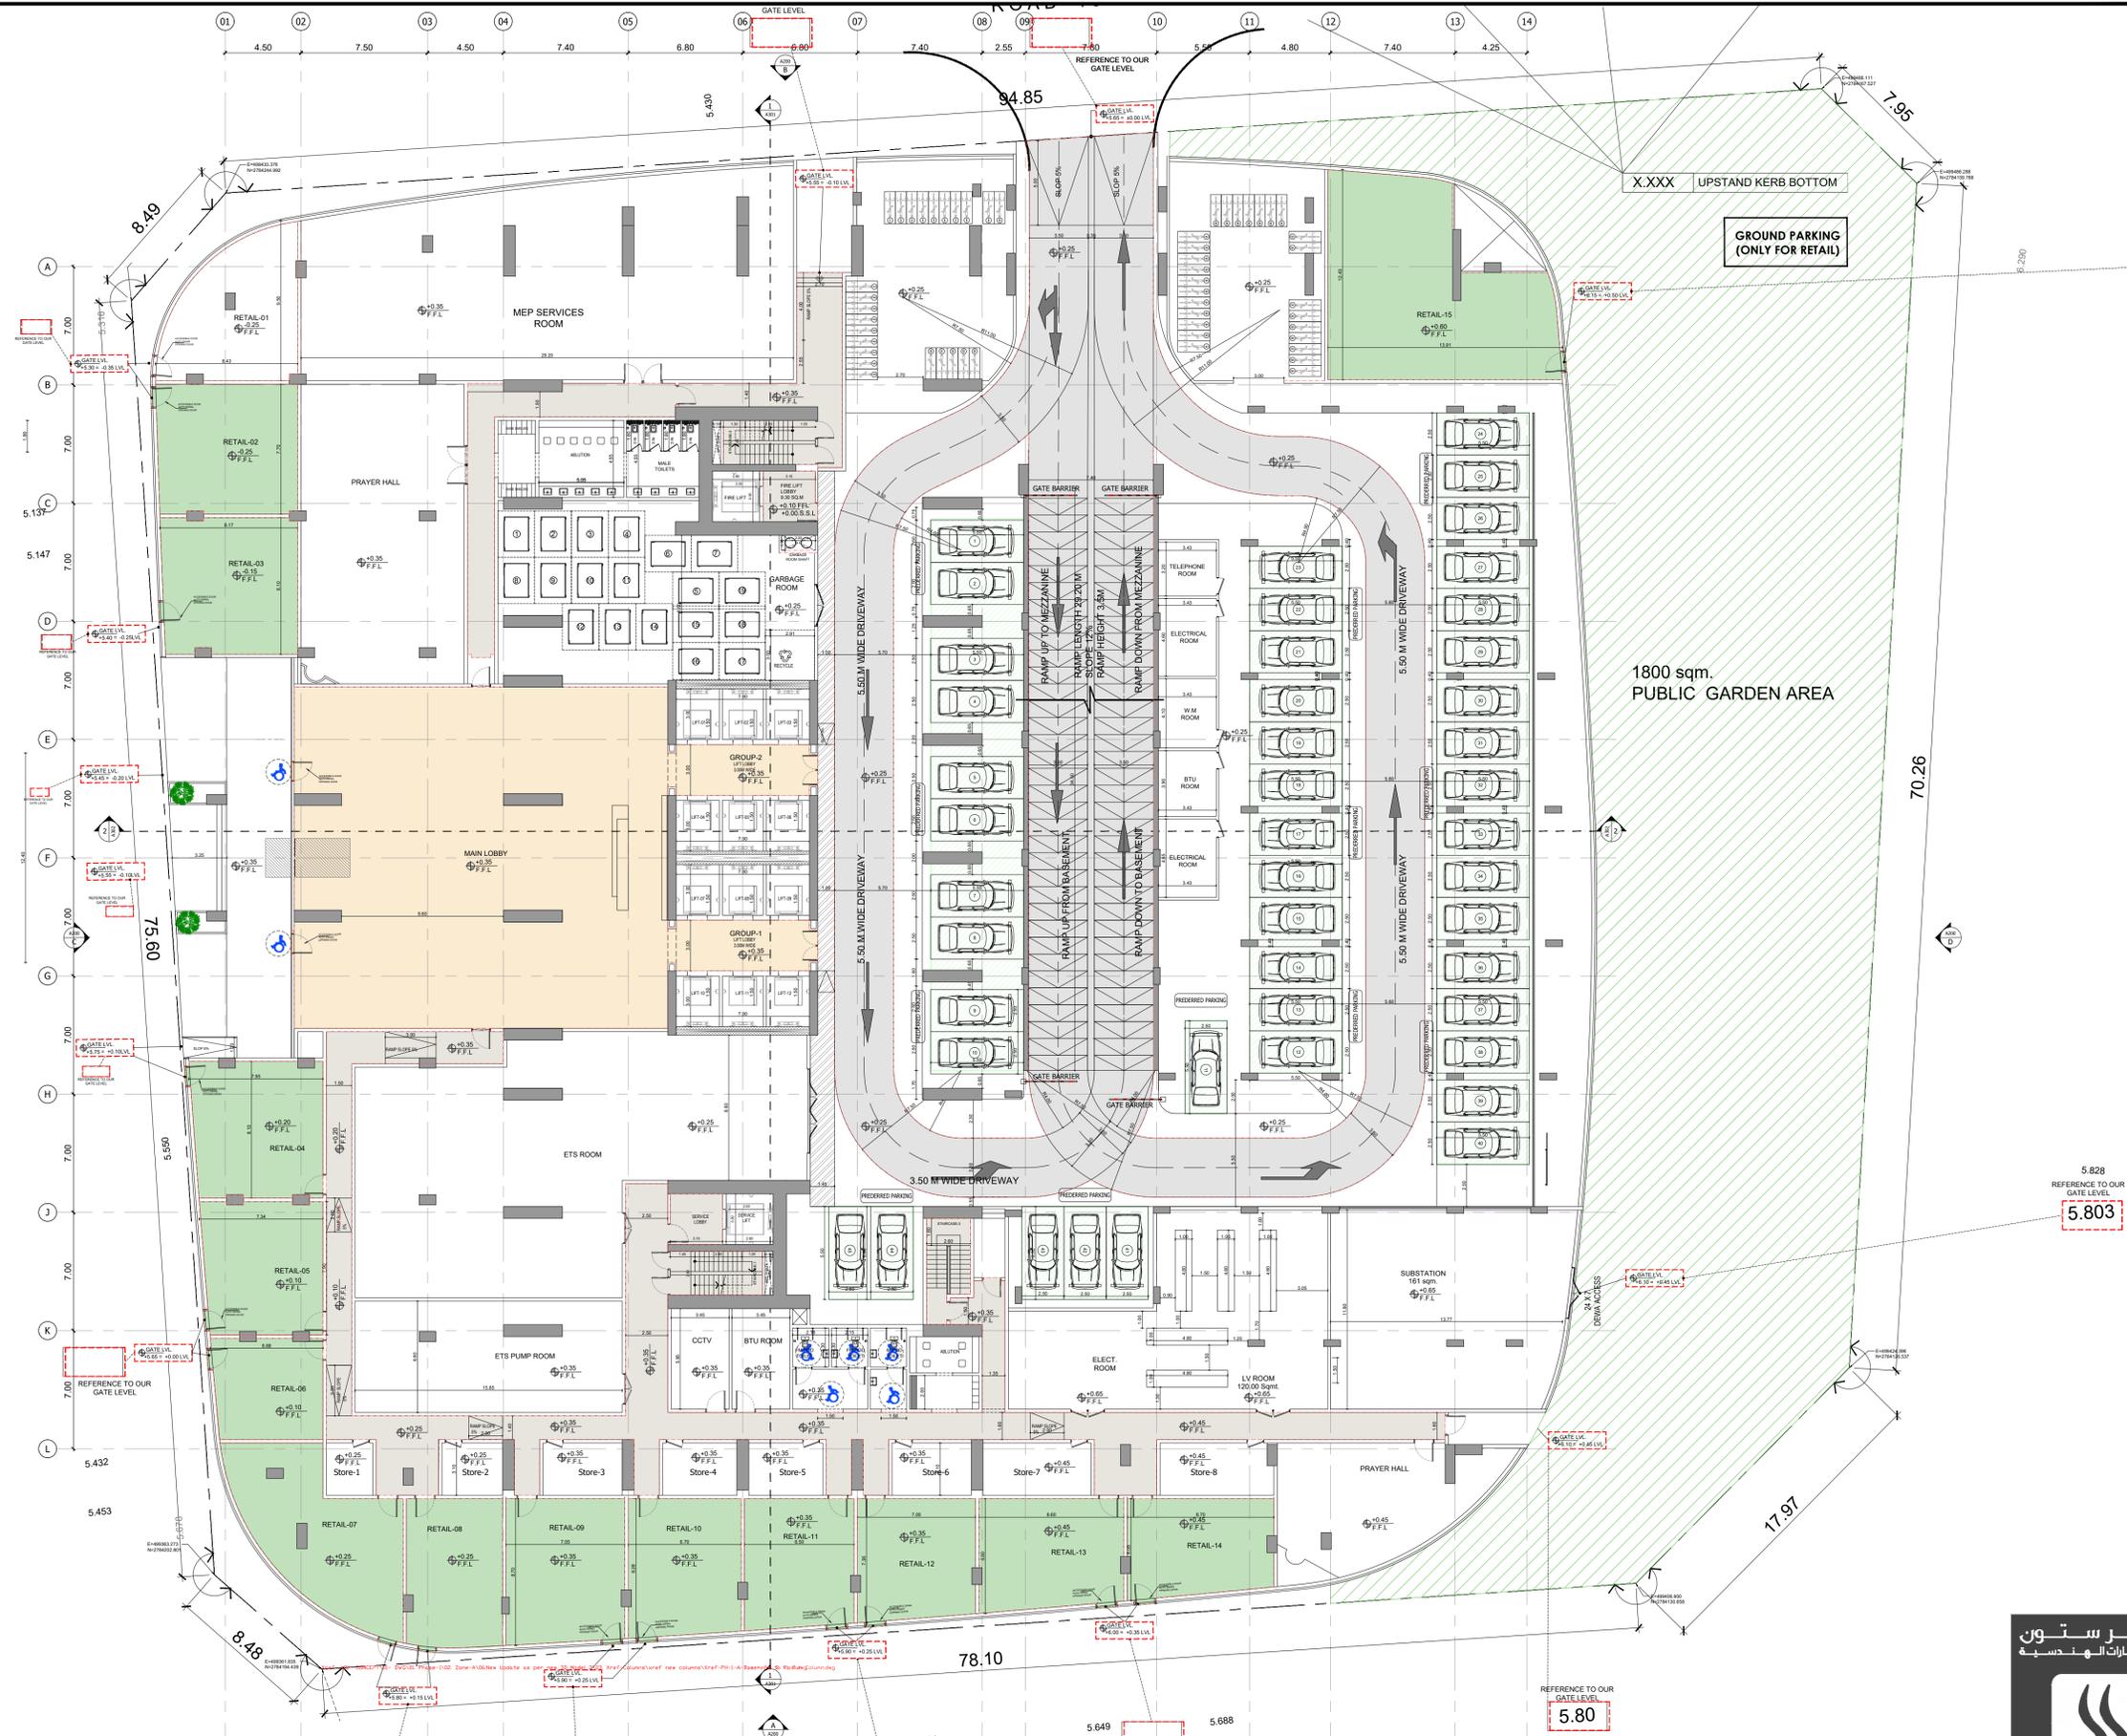

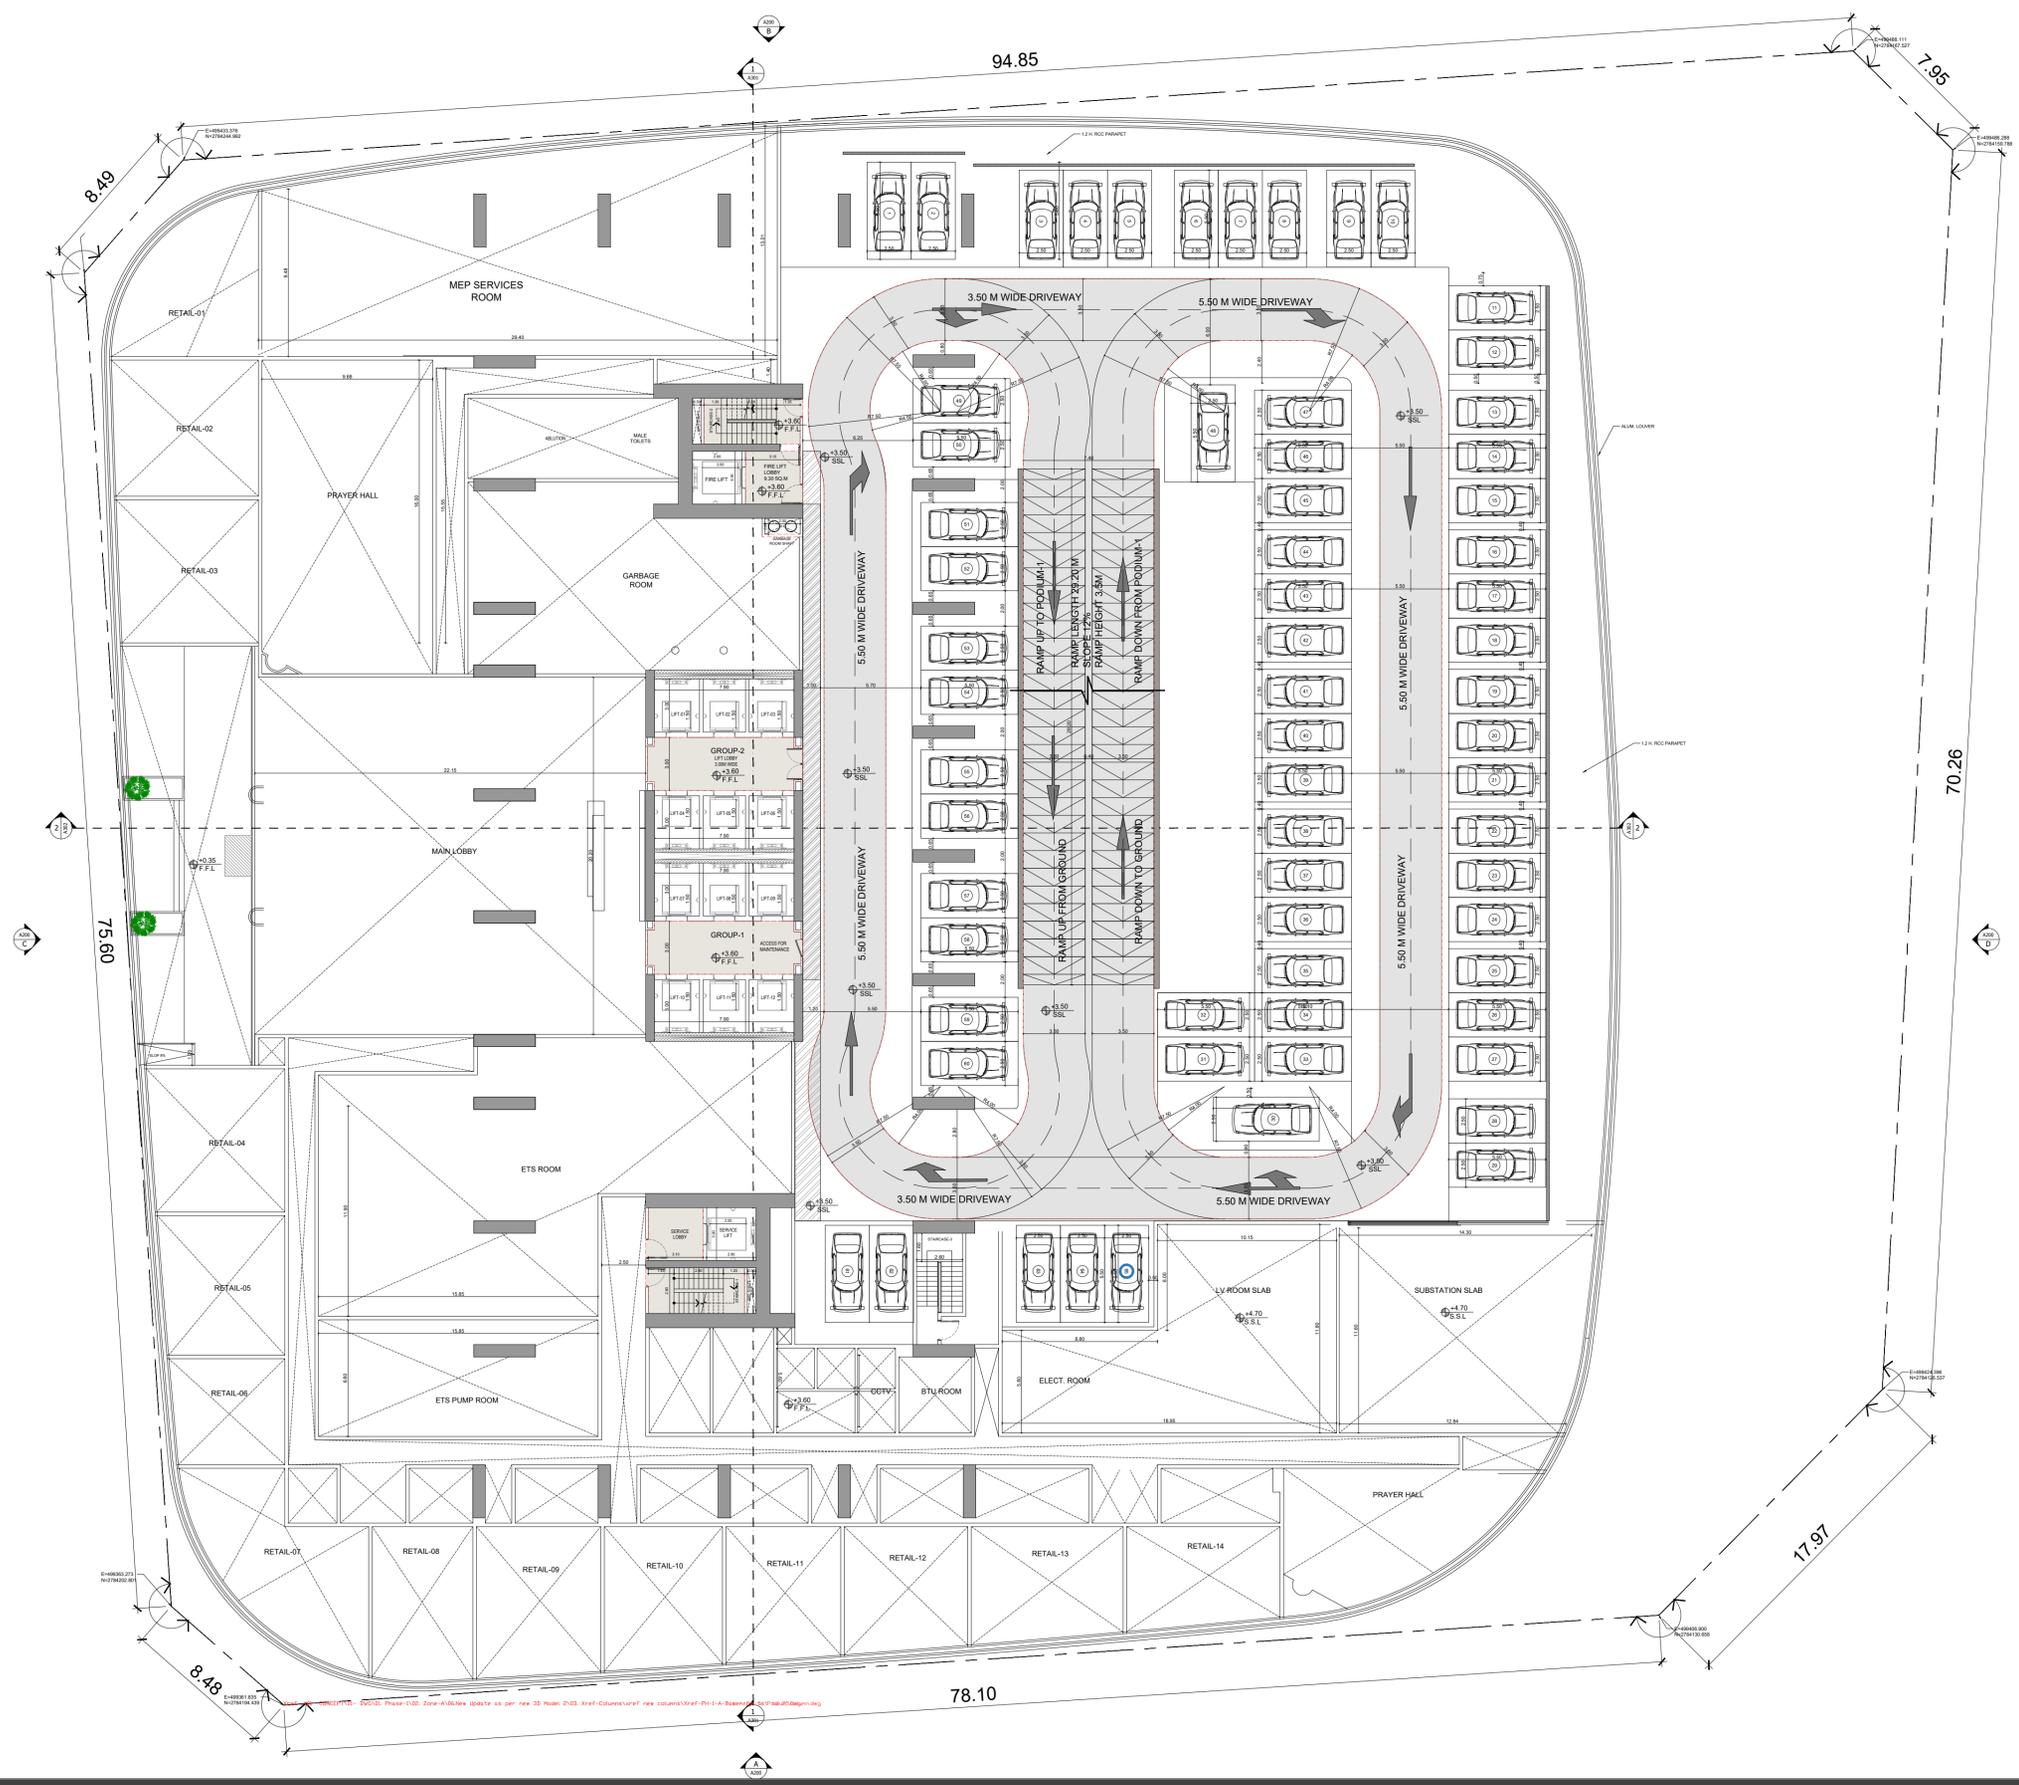

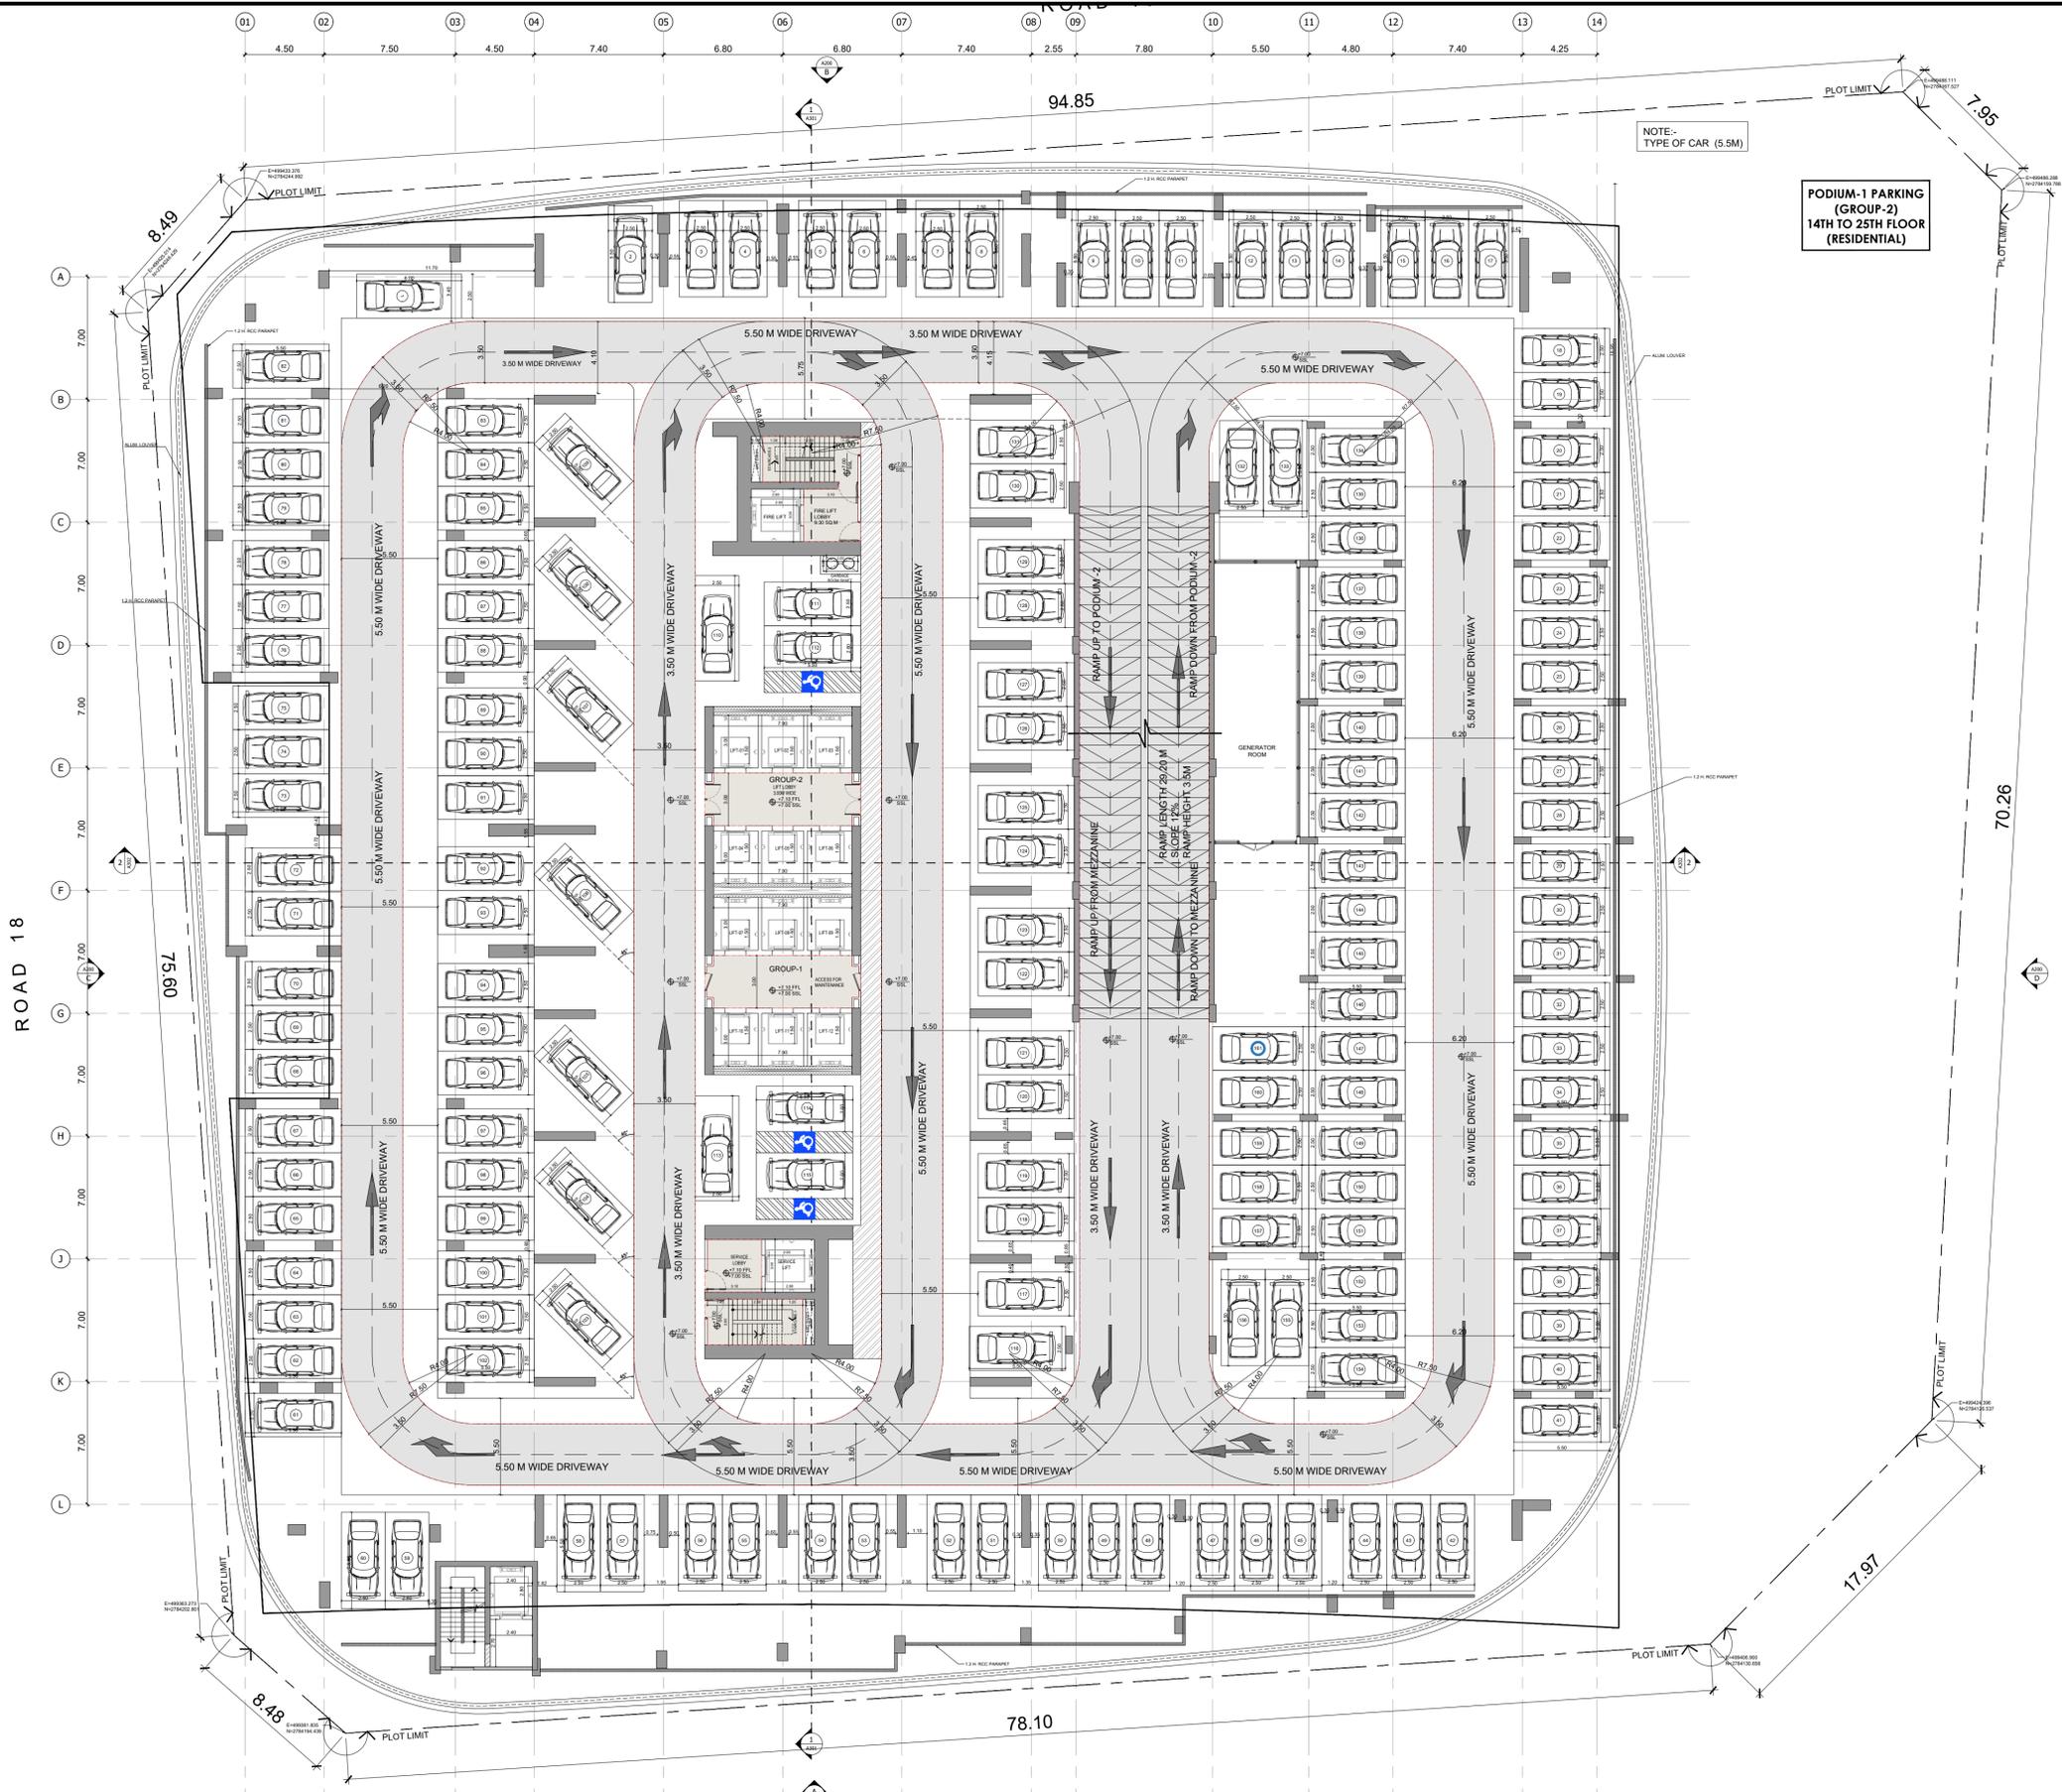

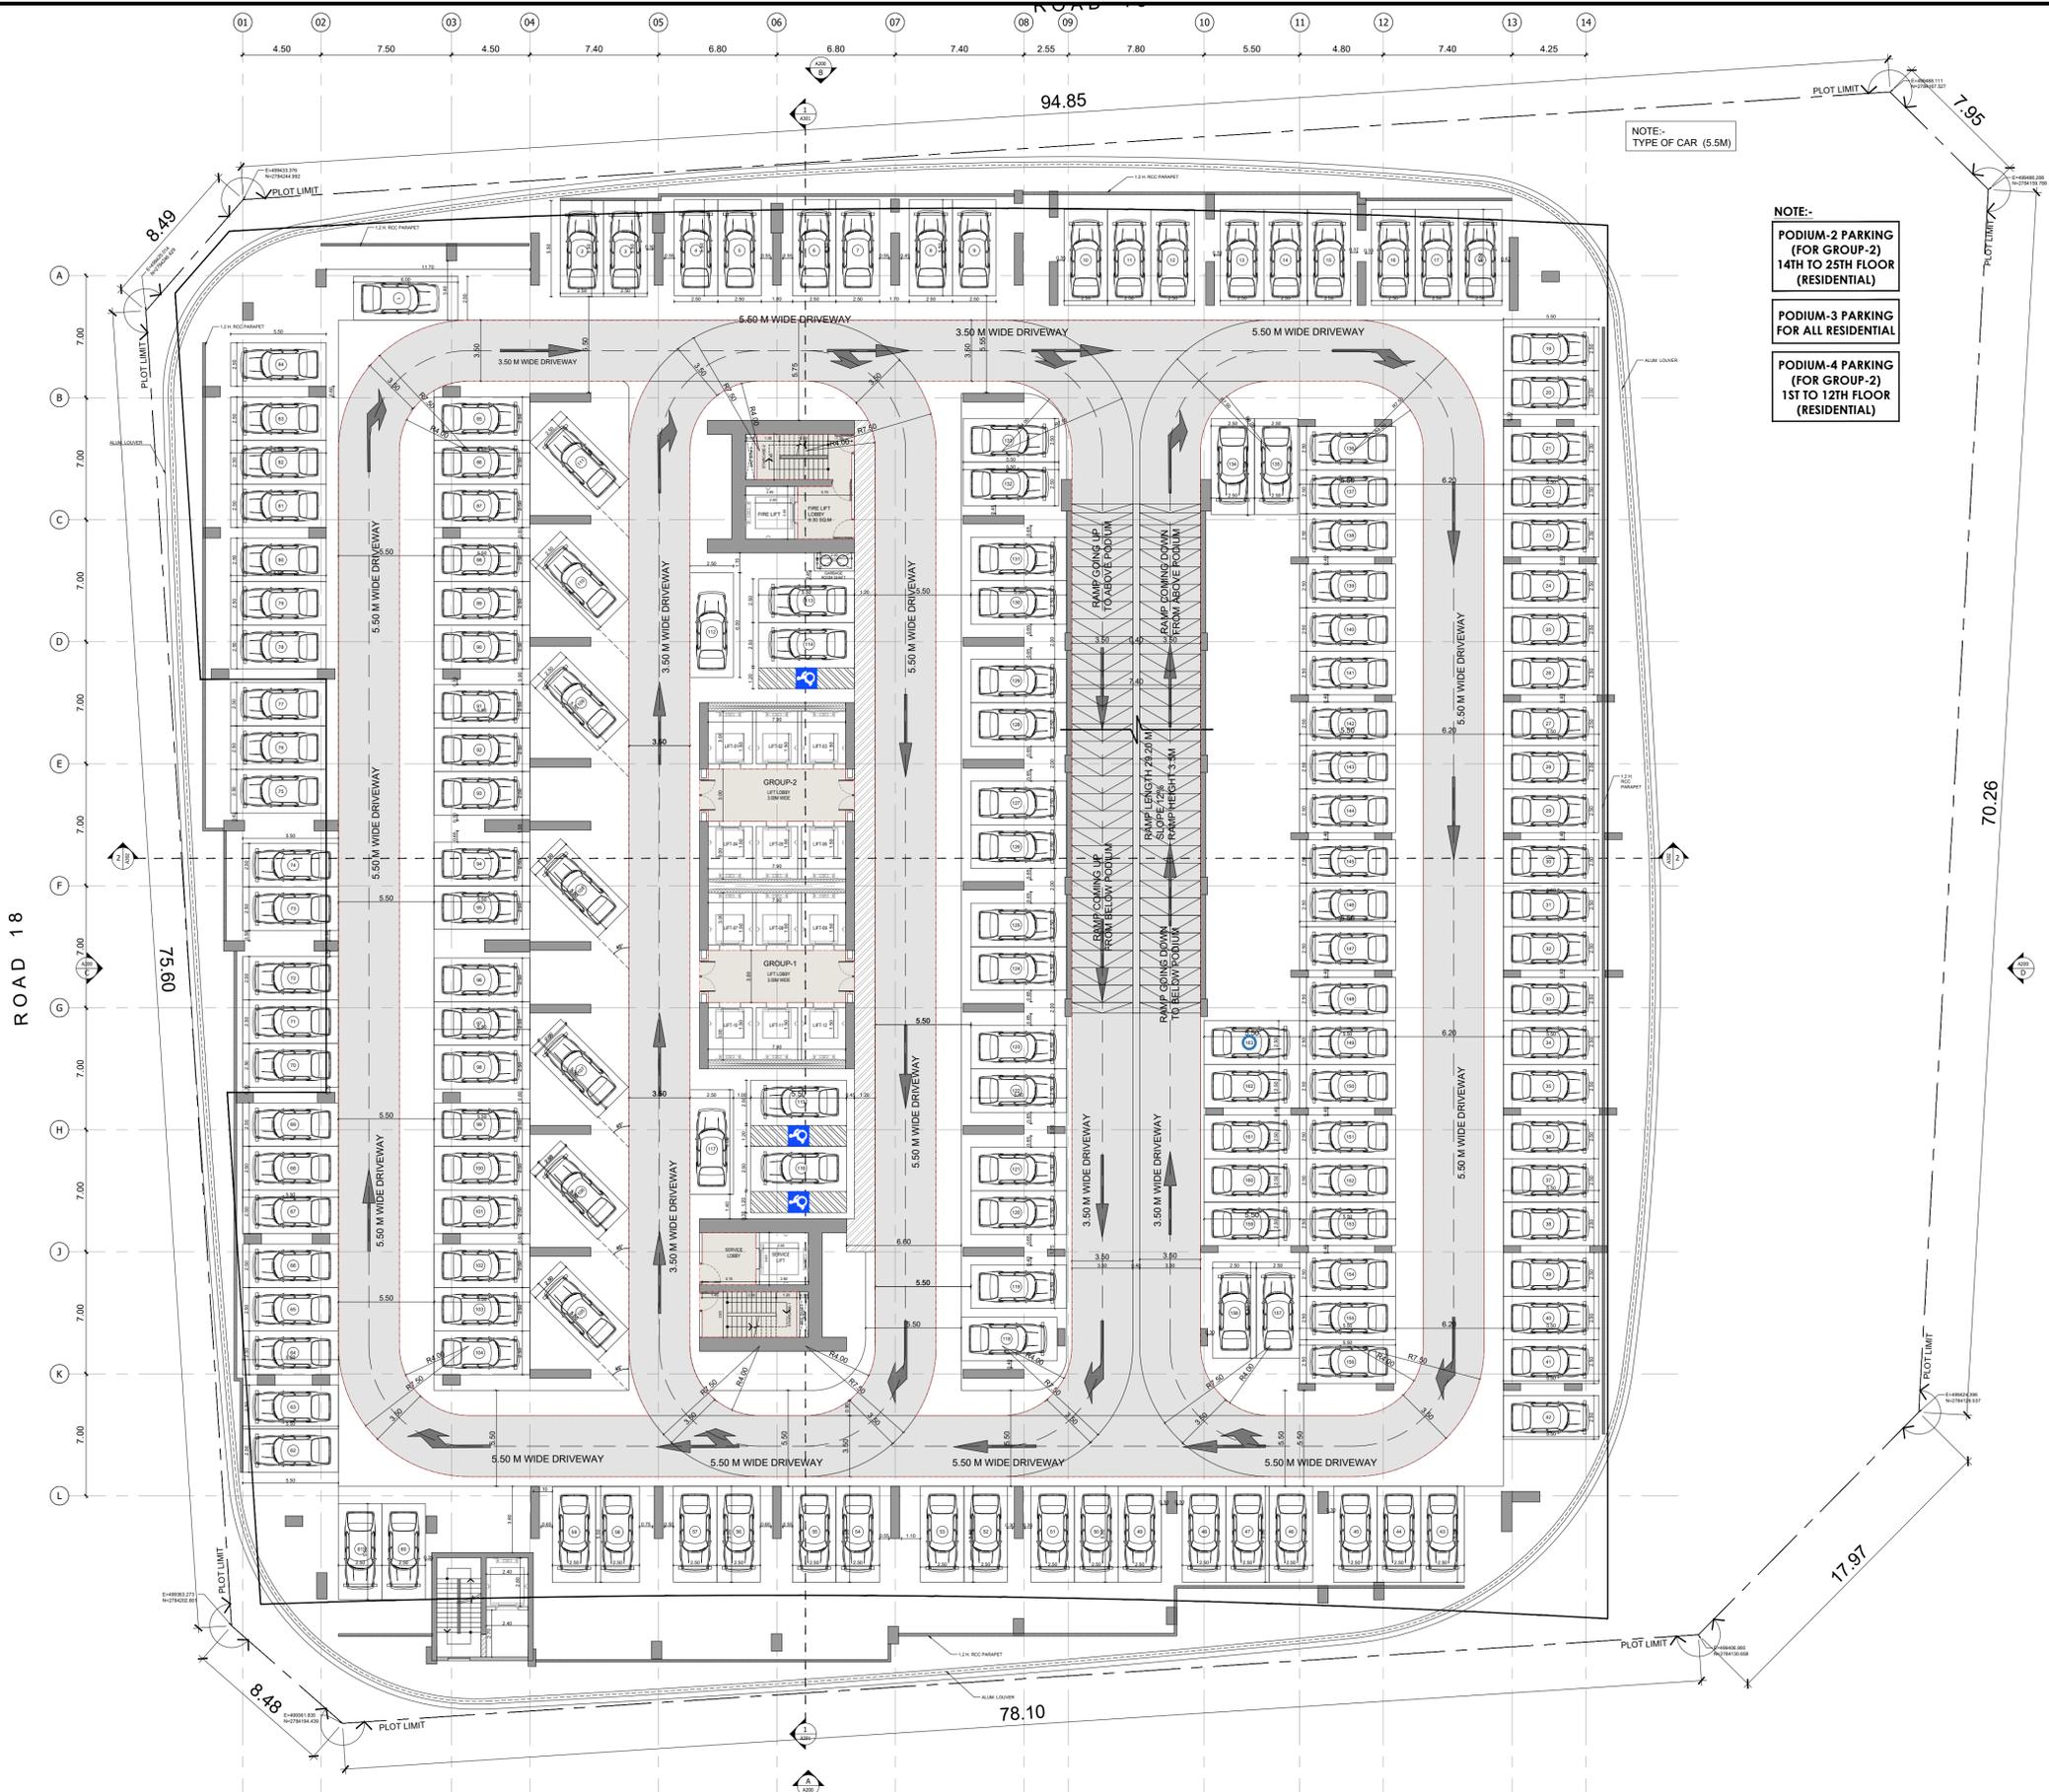

NOTE:-
 PODIUM-2 PARKING
 (FOR GROUP-2)
 14TH TO 25TH FLOOR
 (RESIDENTIAL)

PODIUM-3 PARKING
 FOR ALL RESIDENTIAL

PODIUM-4 PARKING
 (FOR GROUP-2)
 1ST TO 12TH FLOOR
 (RESIDENTIAL)

NOTE:-
 TYPE OF CAR (5.5M)

ROAD 18

ROAD 43




PROJECT MAYBACH

2ND TO 4TH PODIUM FLOOR PLANS

سلفرستون
 لائسنشارات الهندسية



SILVER STONE
 ENGINEERING CONSULTANTS

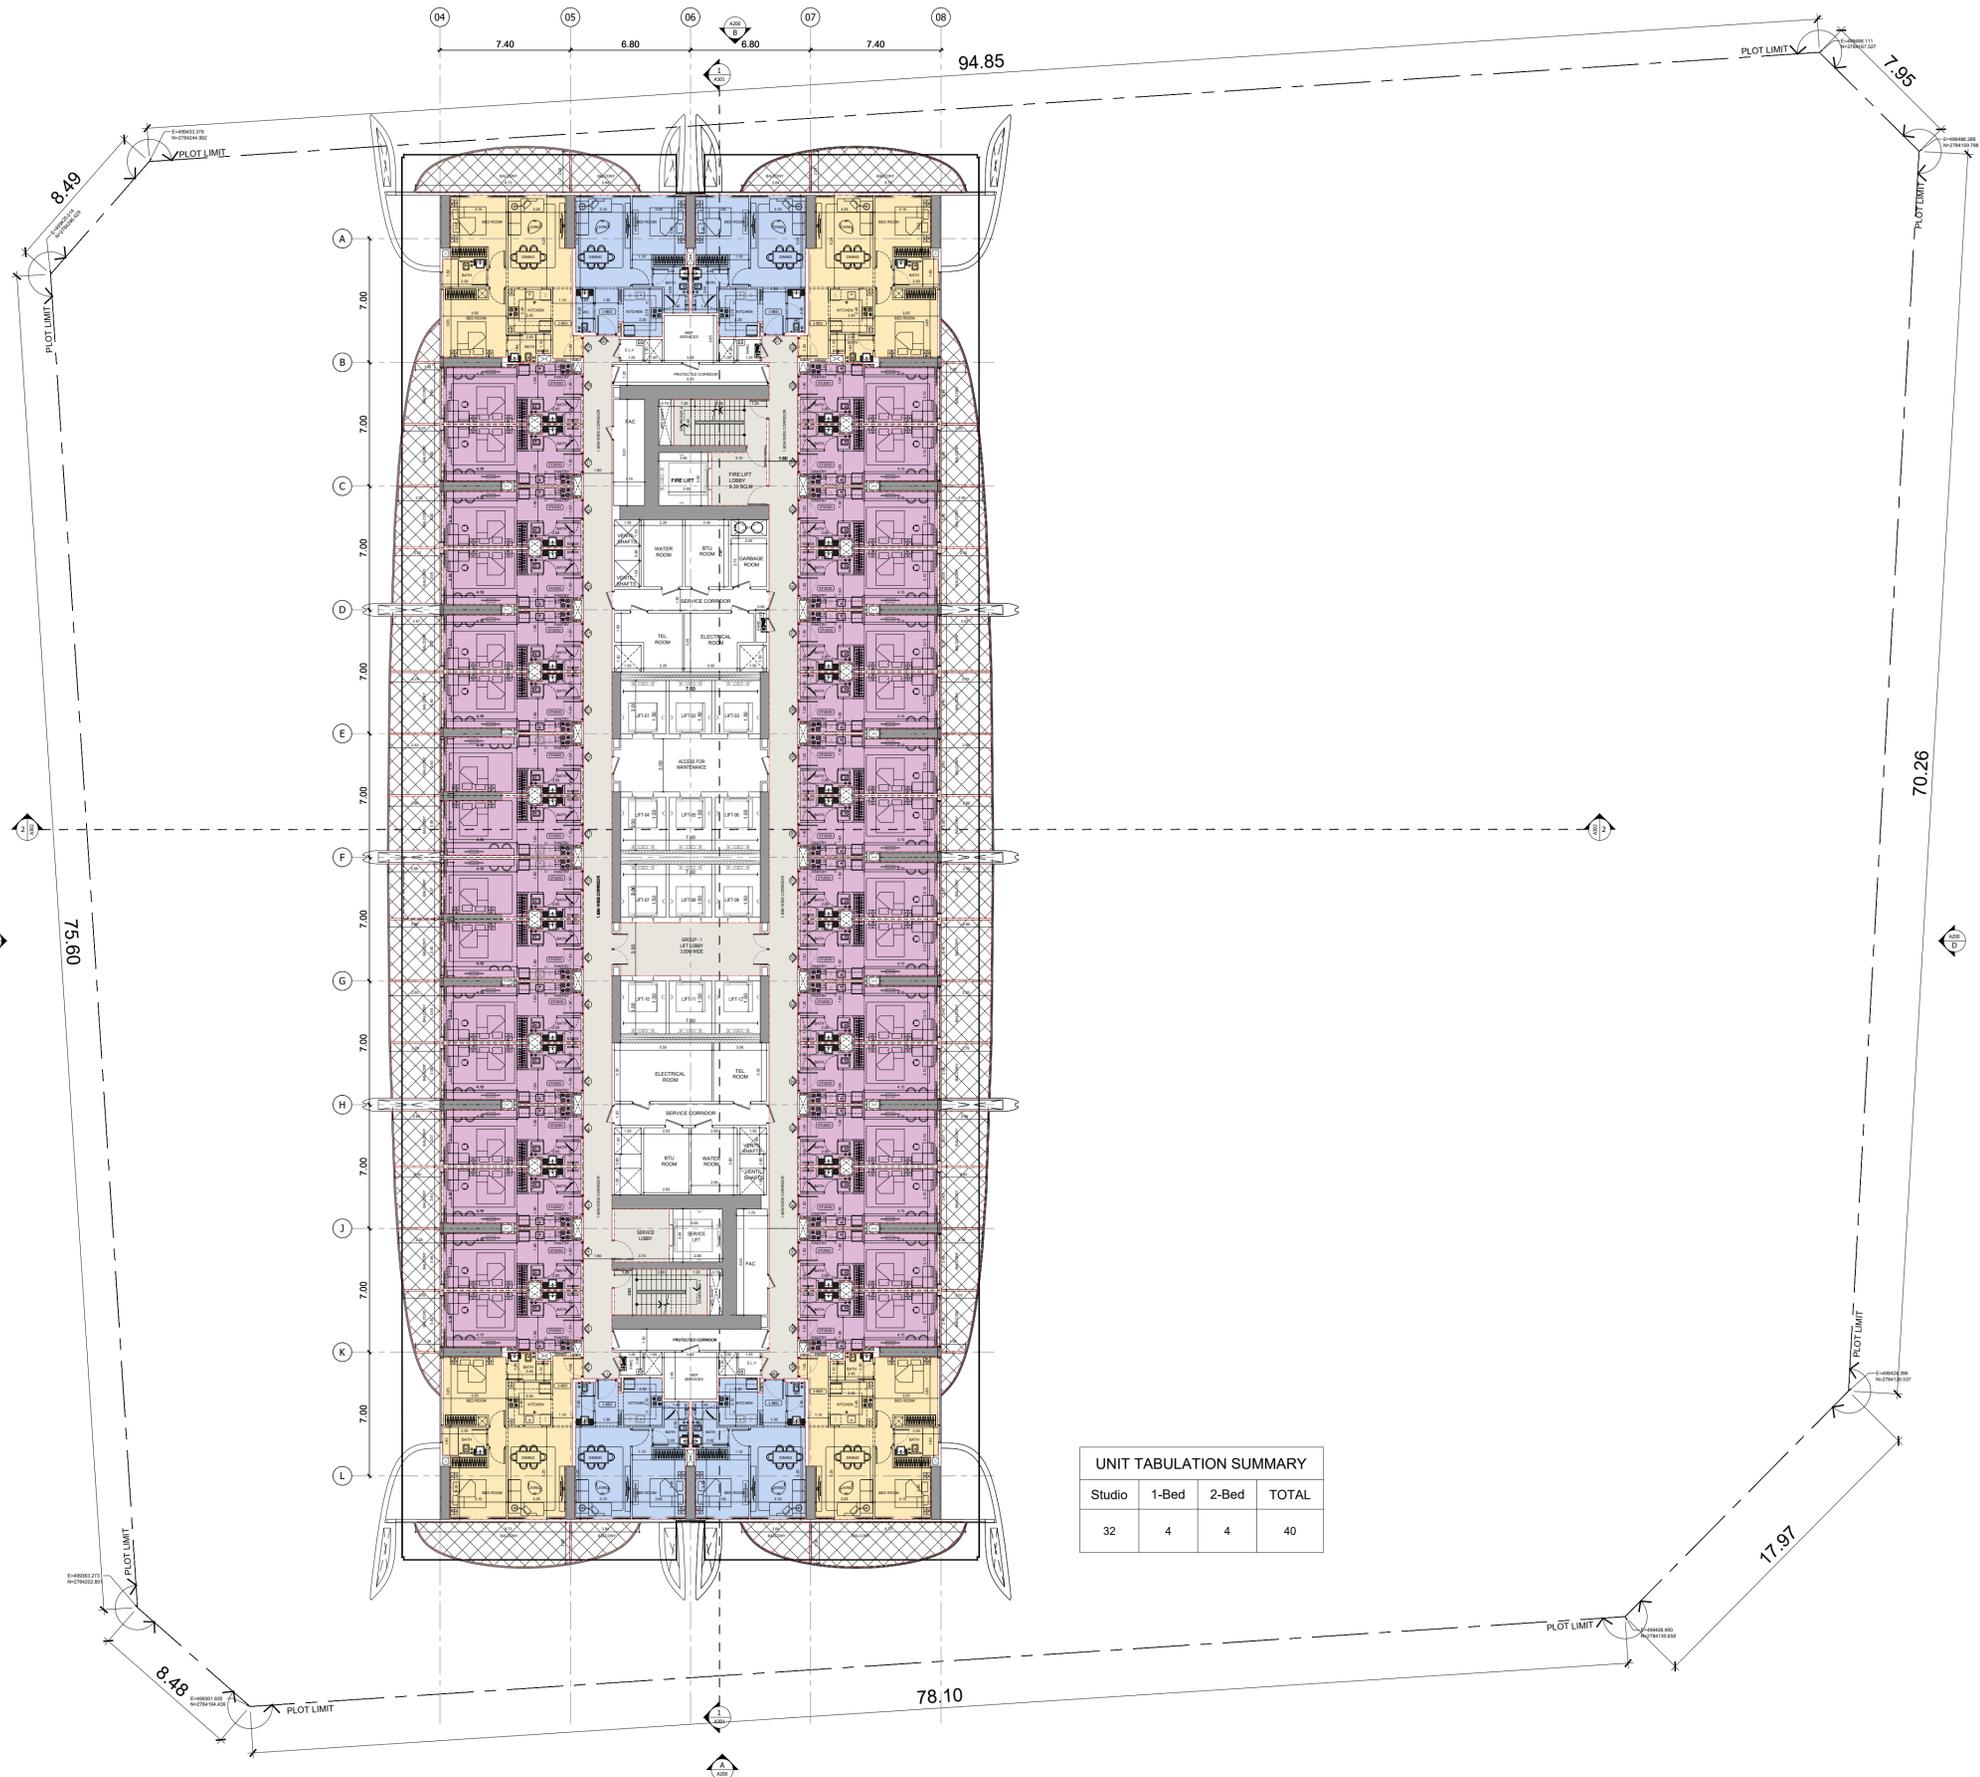

UNIT TABULATION SUMMARY			
Studio	1-Bed	2-Bed	TOTAL
32	4	4	40



PROJECT MAYBACH

2ND TO 12TH FLOOR PLANS


سلفرستون
لإستشارات الهندسية



SILVER STONE
ENGINEERING CONSULTANTS

ROAD 18

ROAD 43

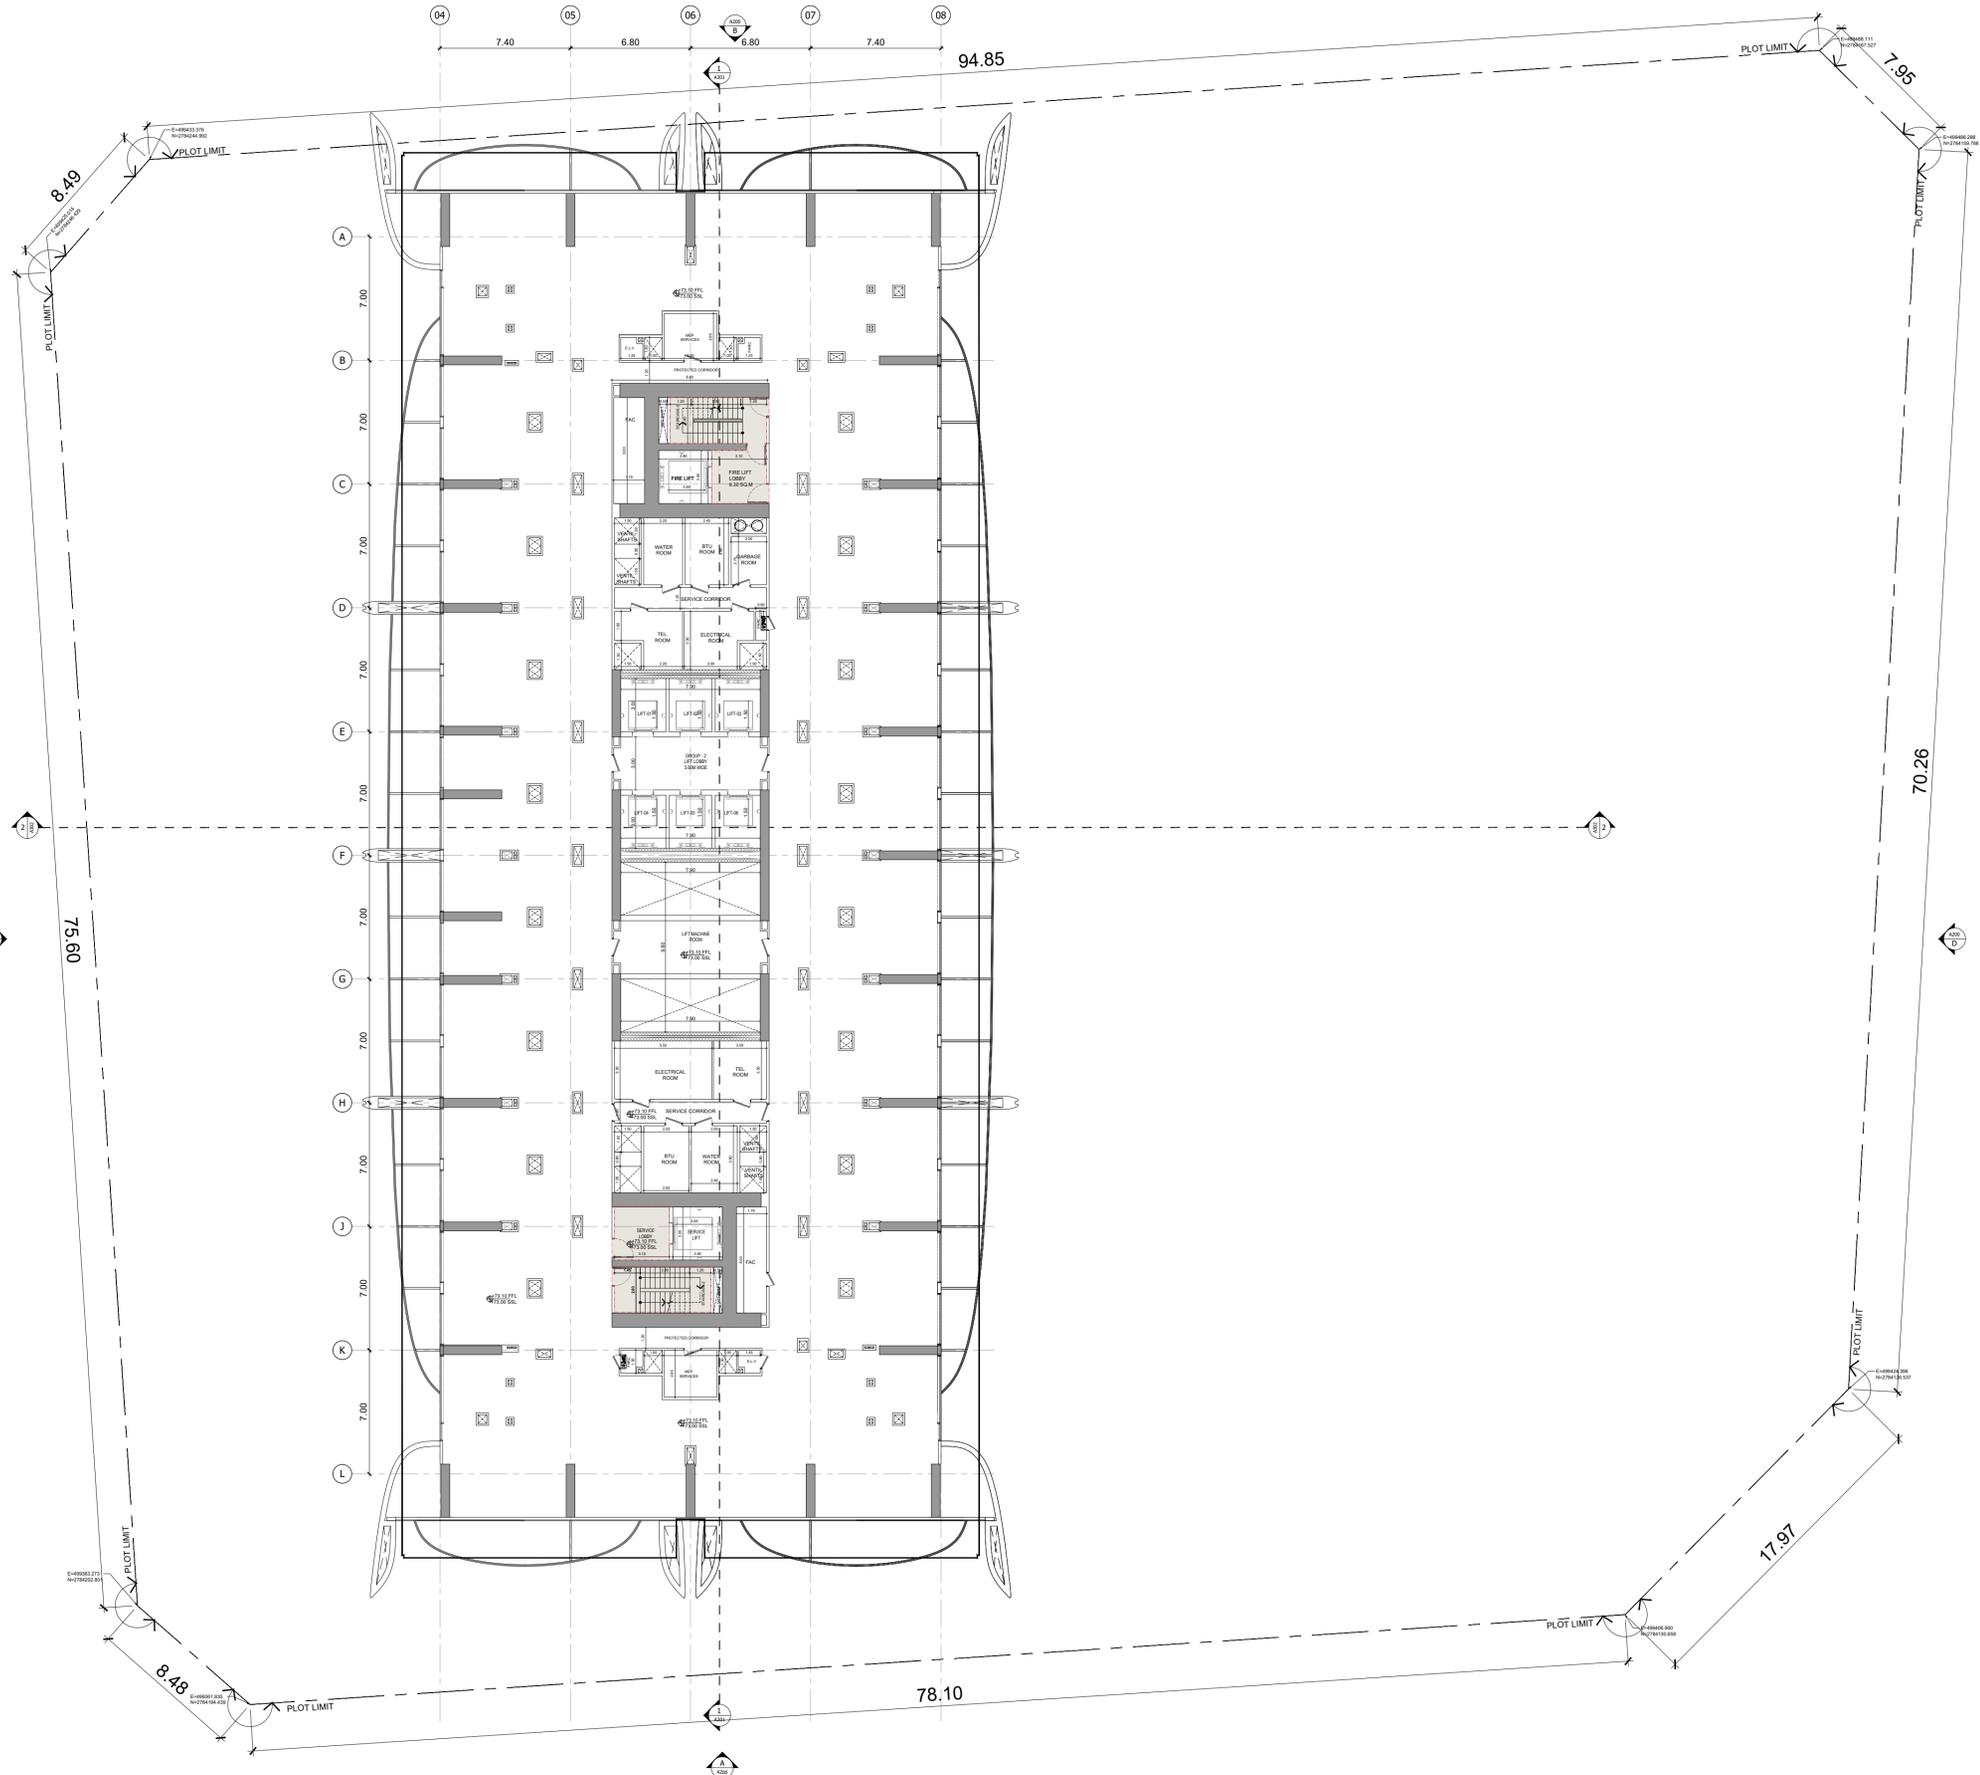

PROJECT MAYBACH

13TH MECH. FLOOR PLAN


سلفرستون
للمشاورات الهندسية




SILVER STONE
ENGINEERING CONSULTANTS

ROAD 18

ROAD 43

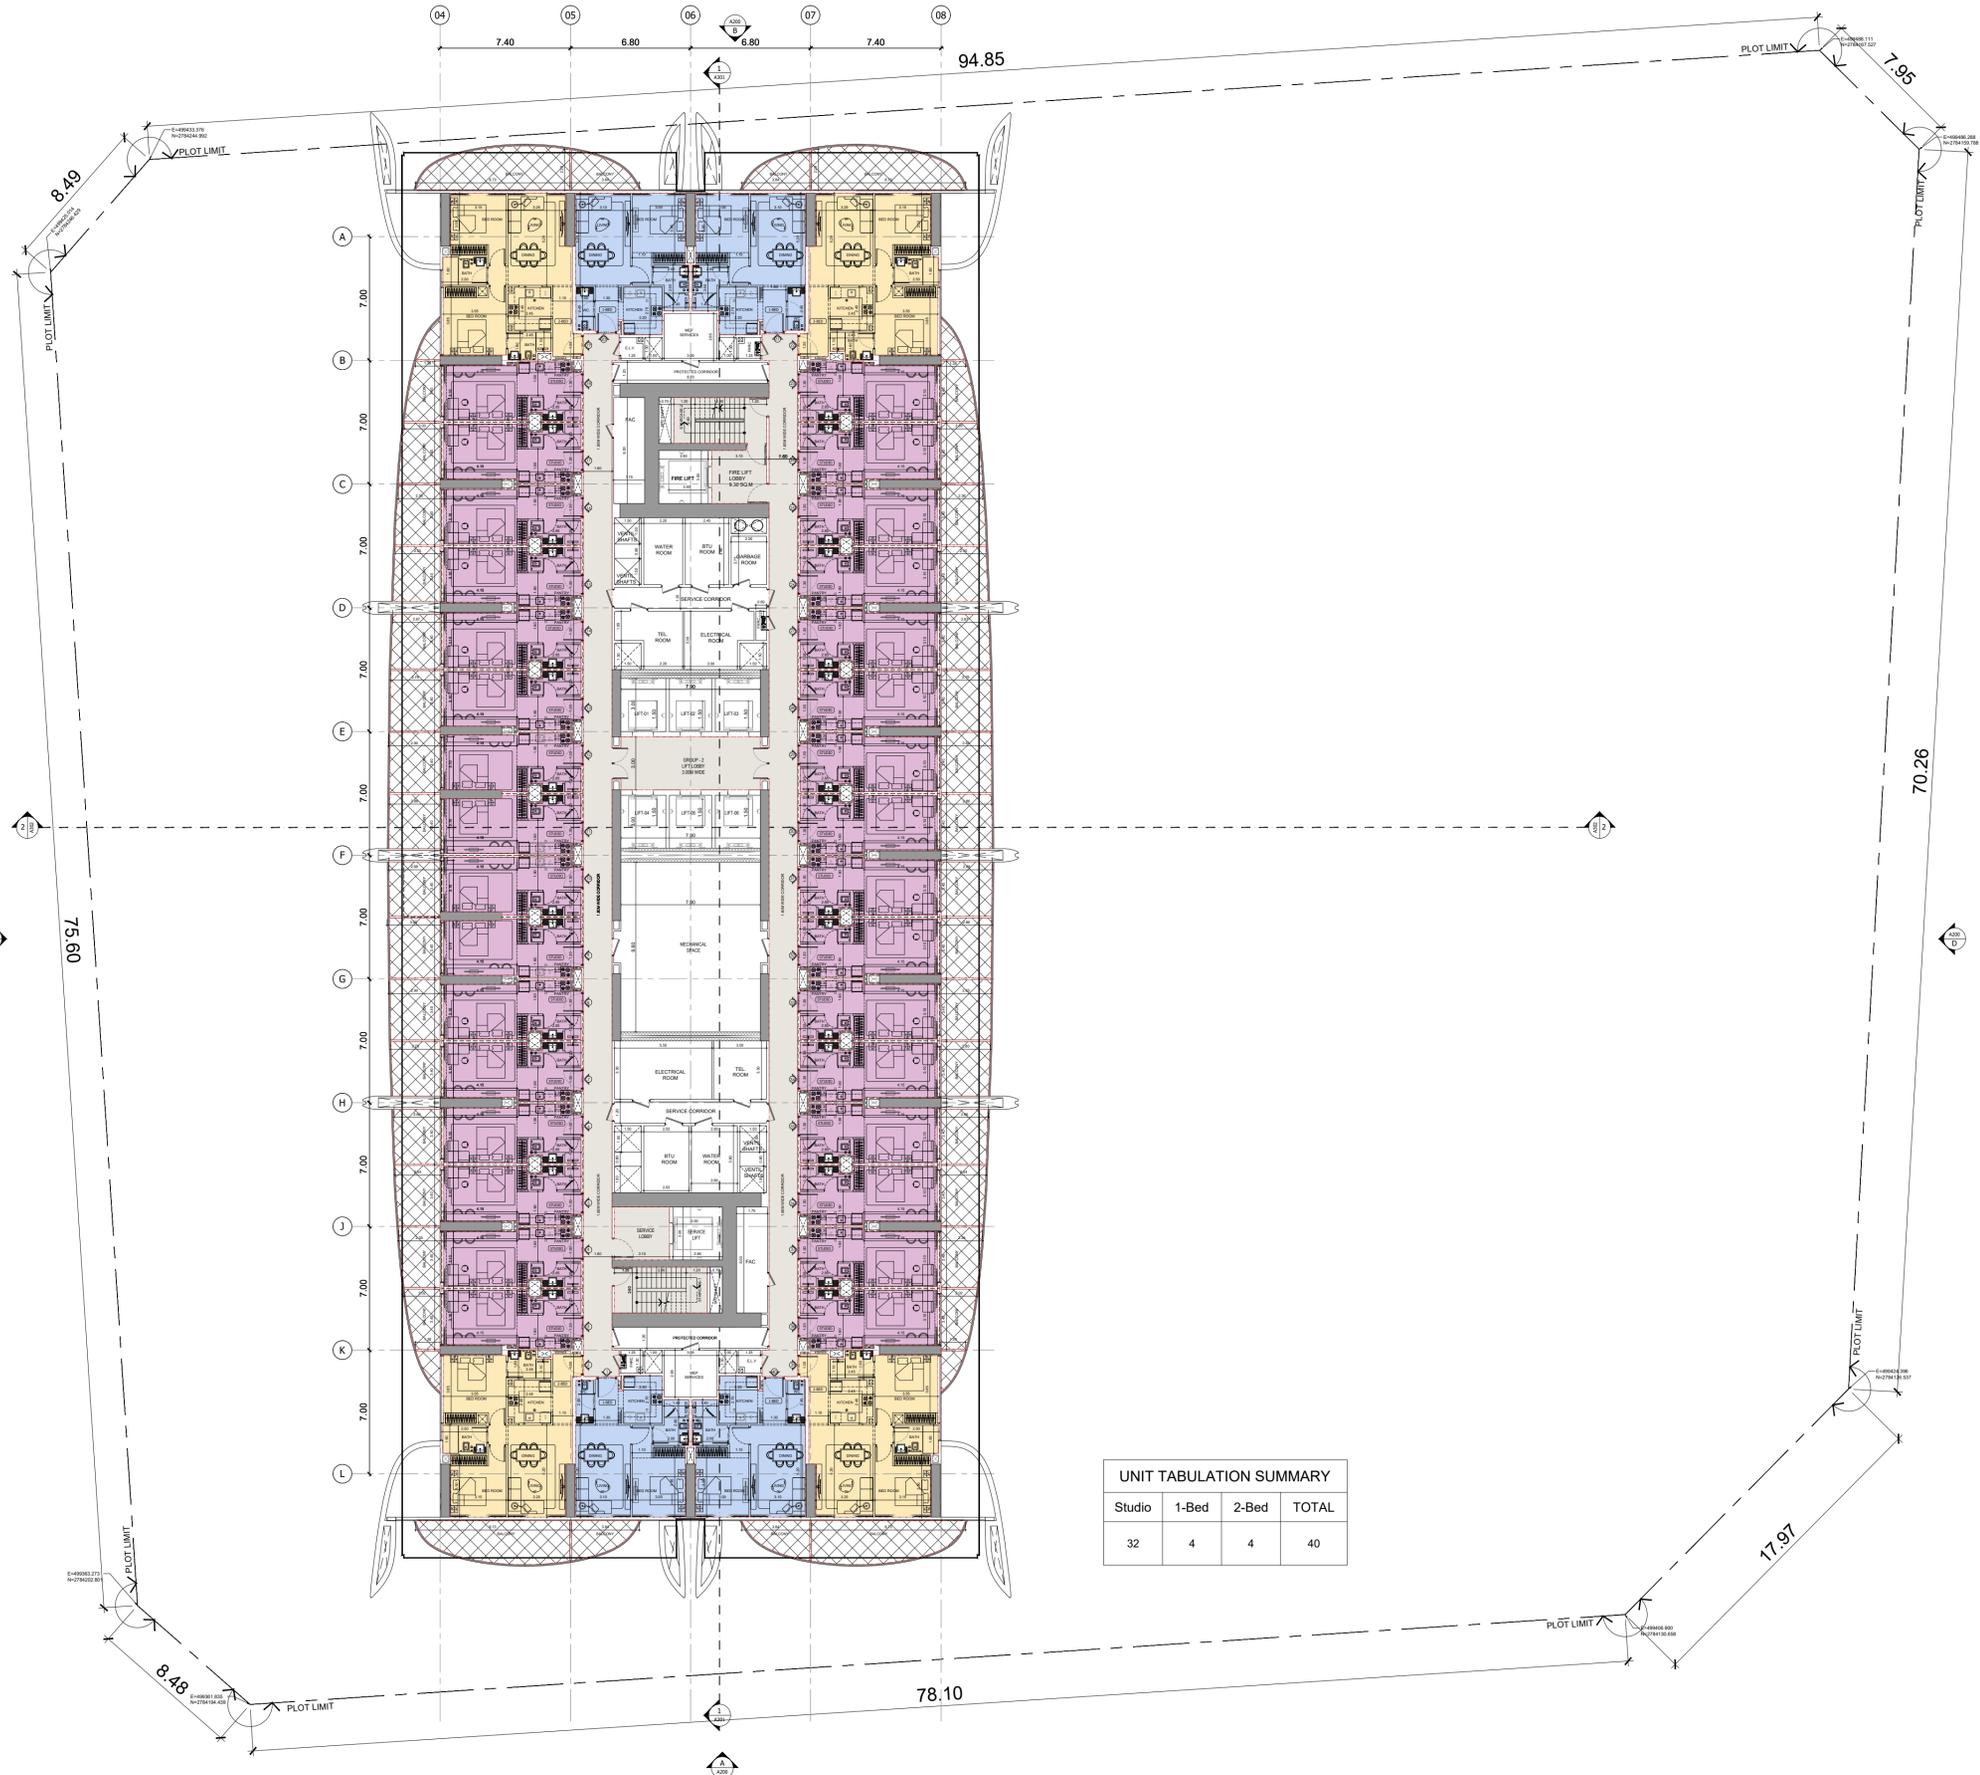

UNIT TABULATION SUMMARY			
Studio	1-Bed	2-Bed	TOTAL
32	4	4	40

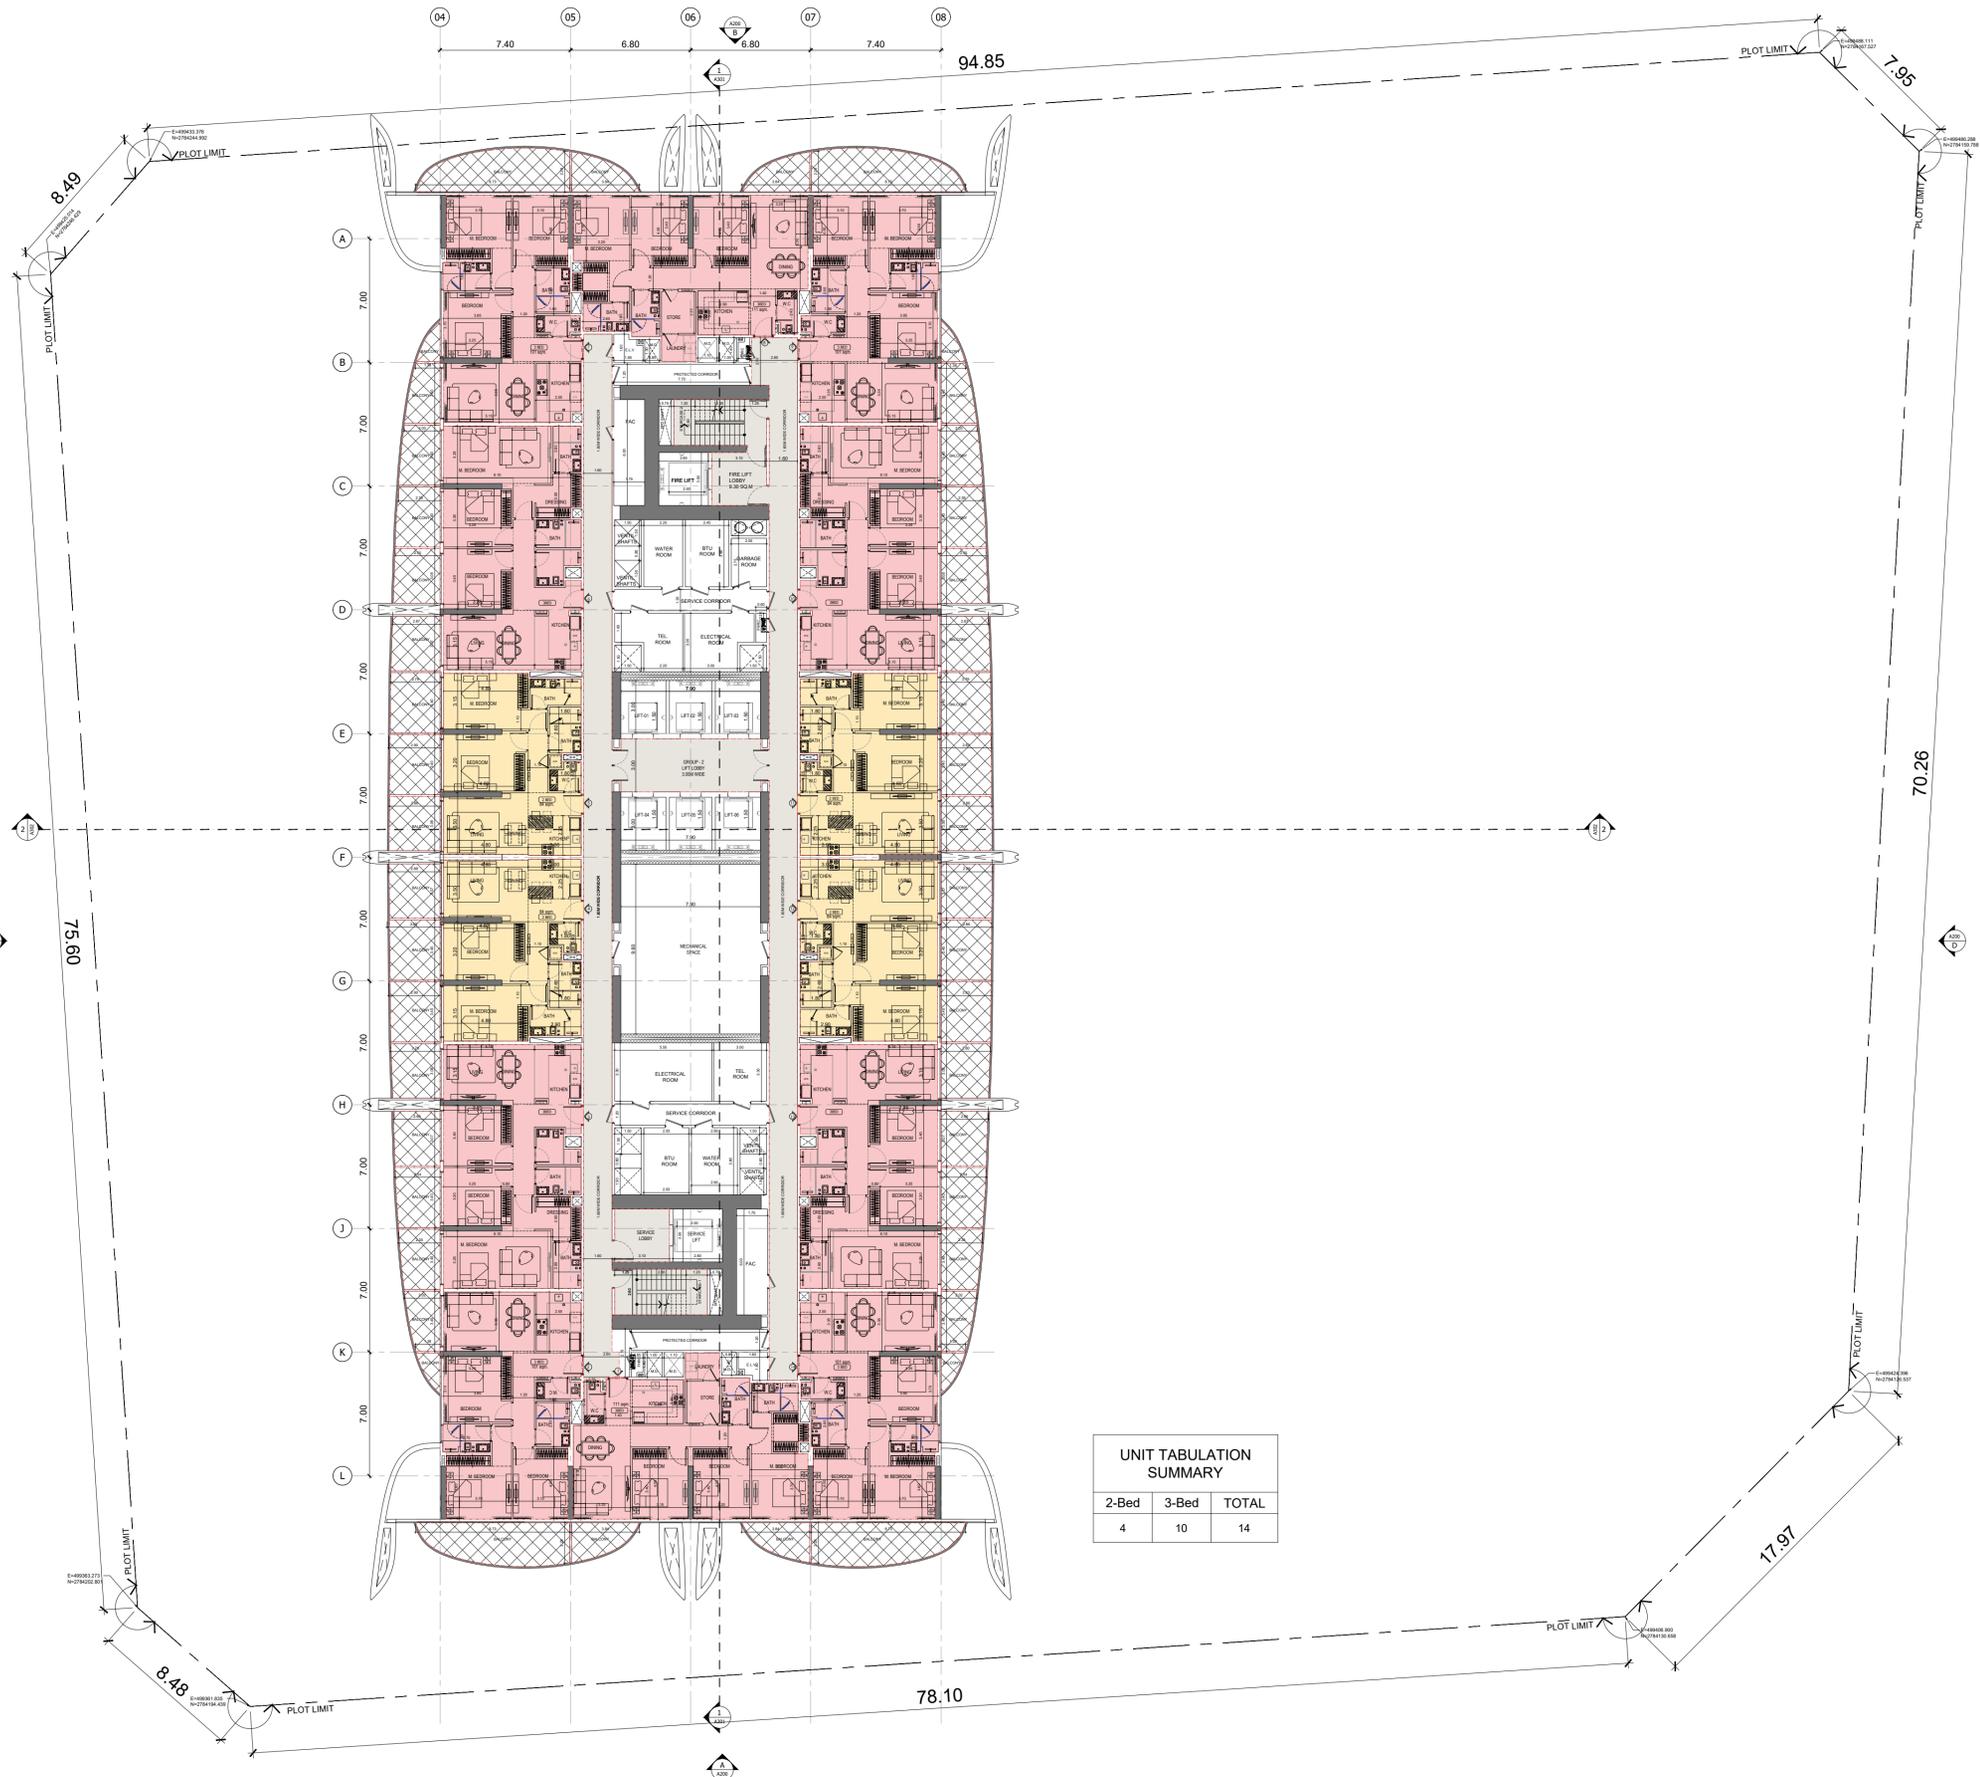

UNIT TABULATION SUMMARY

2-Bed	3-Bed	TOTAL
4	10	14



PROJECT MAYBACH

22ND TO 25TH FLOOR PLANS

سلفرستون
للمشاورات الهندسية




SILVER STONE
ENGINEERING CONSULTANTS

ROAD 43

ROAD 18

ROAD 43

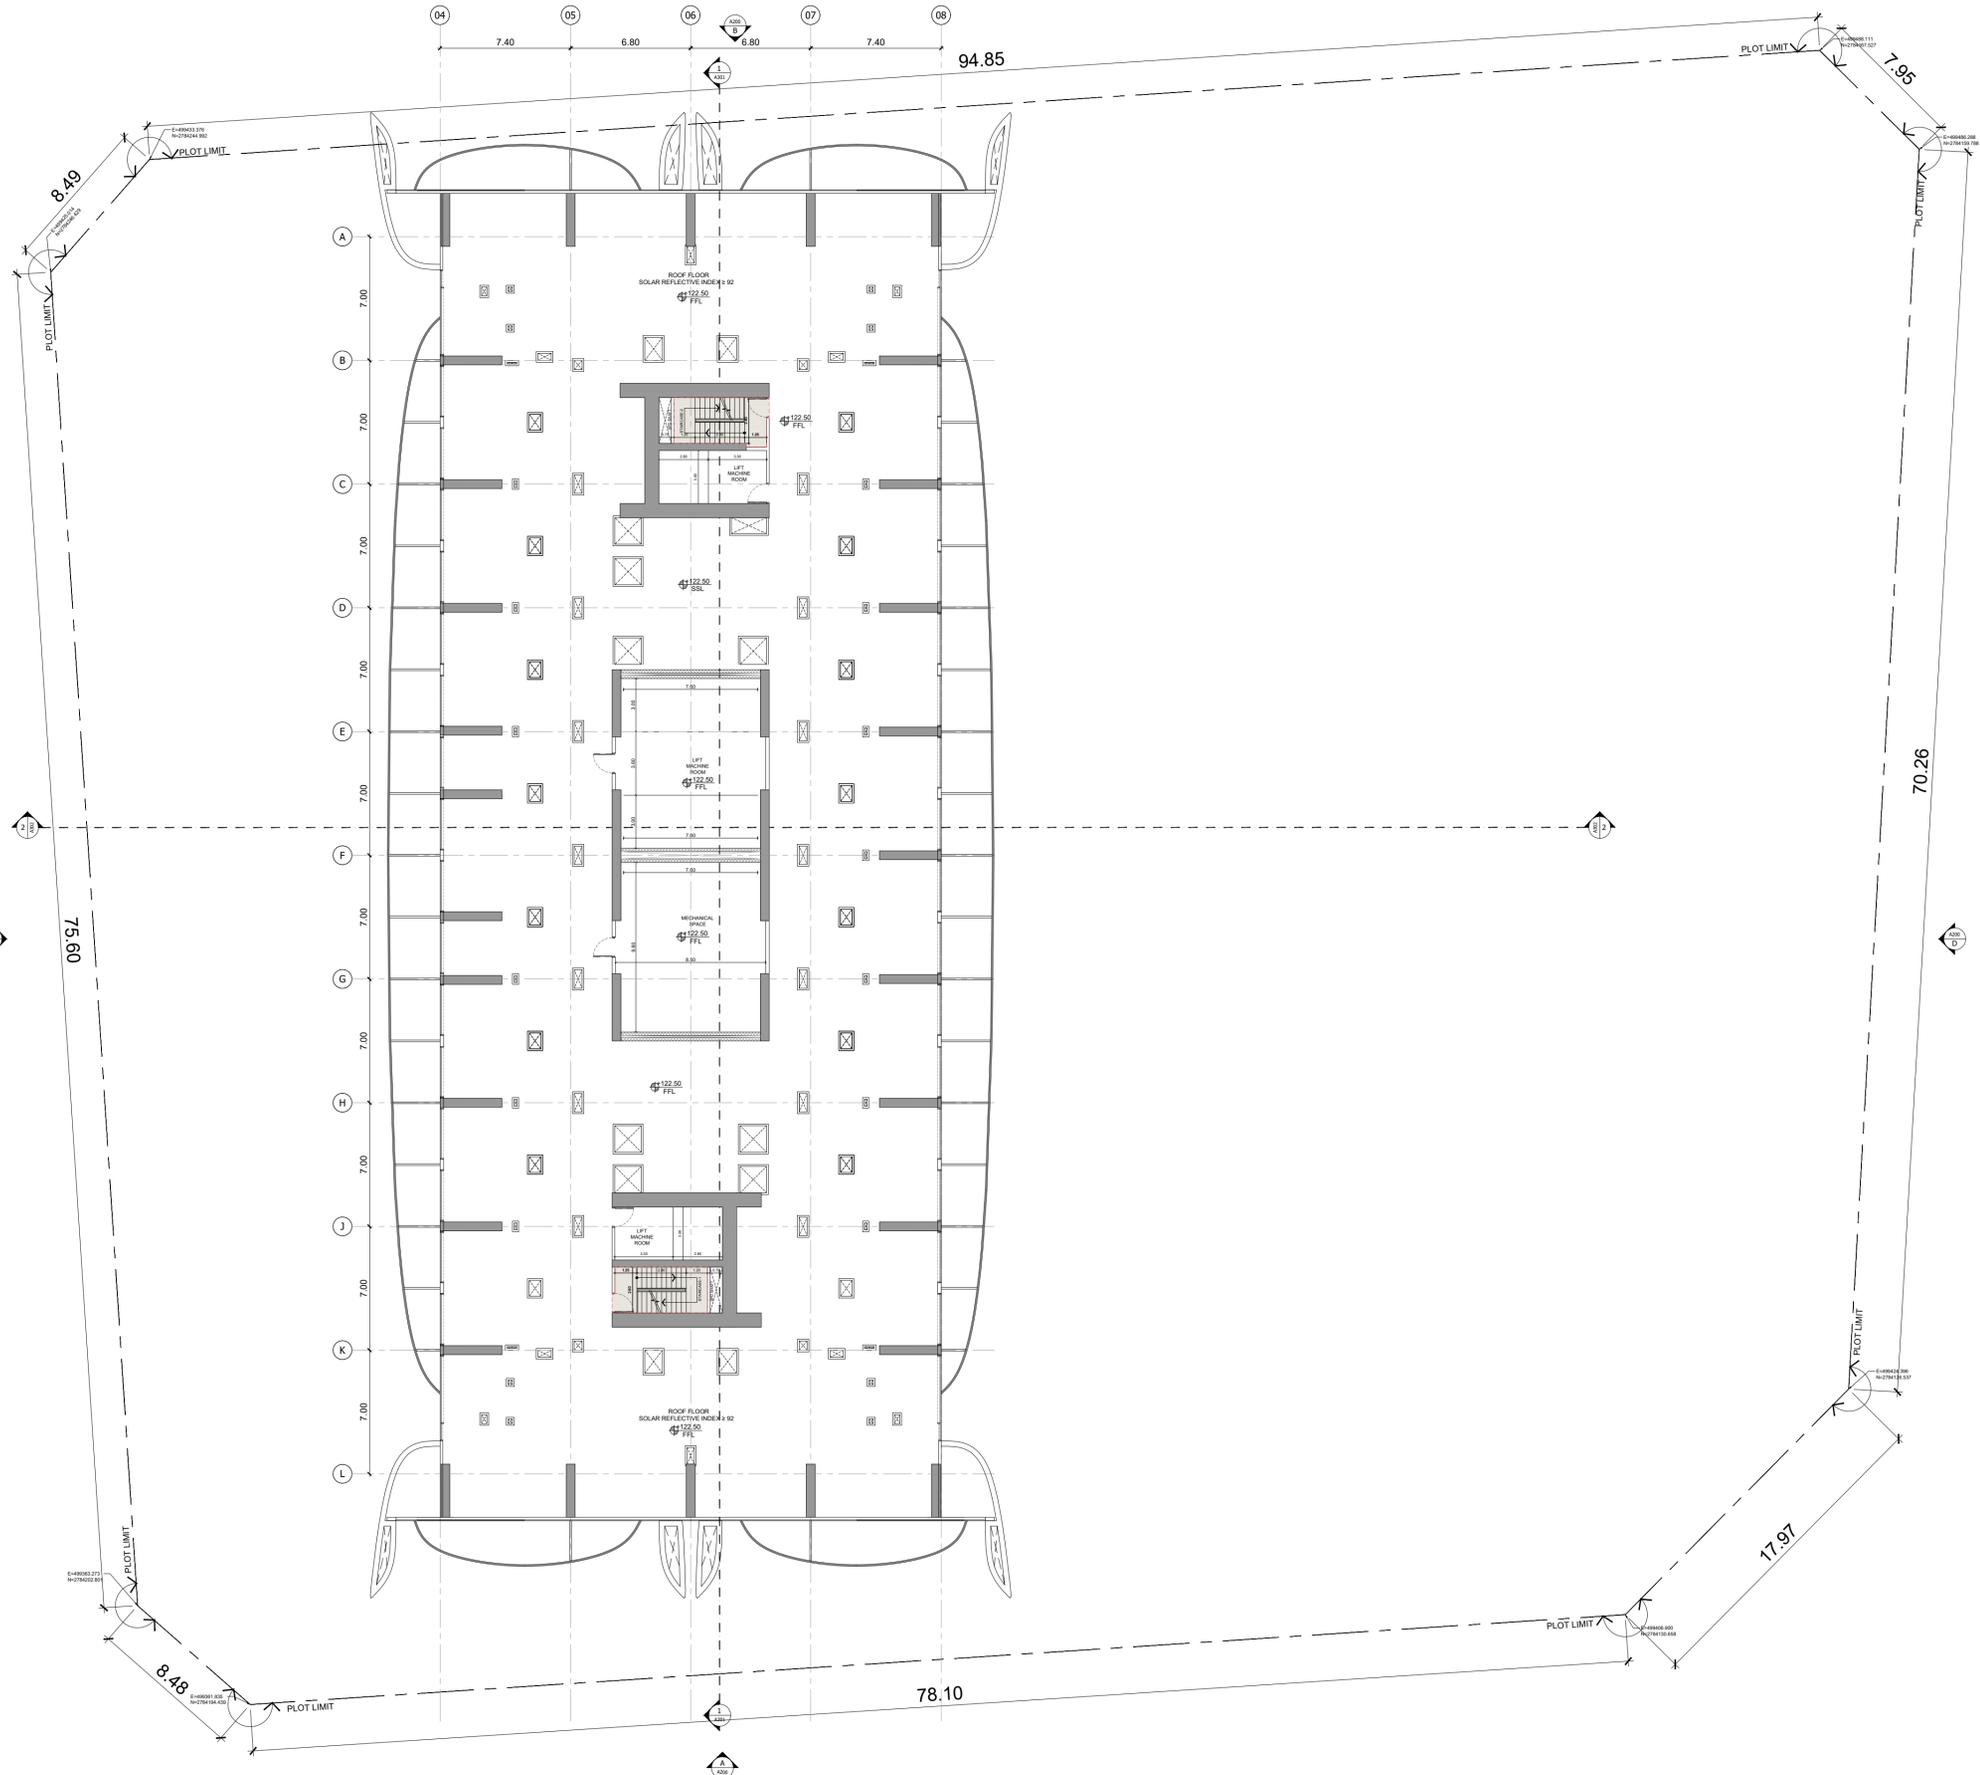

PROJECT MAYBACH

ROOF FLOOR PLAN